


P:\2022\Thermal Supply 3130 22nd\SPR\SPR CLASS 3 04.21.2022.dwg, SPR 5B DETAILS, 6/24/2022 12:26:44 PM, Andy, 1:1

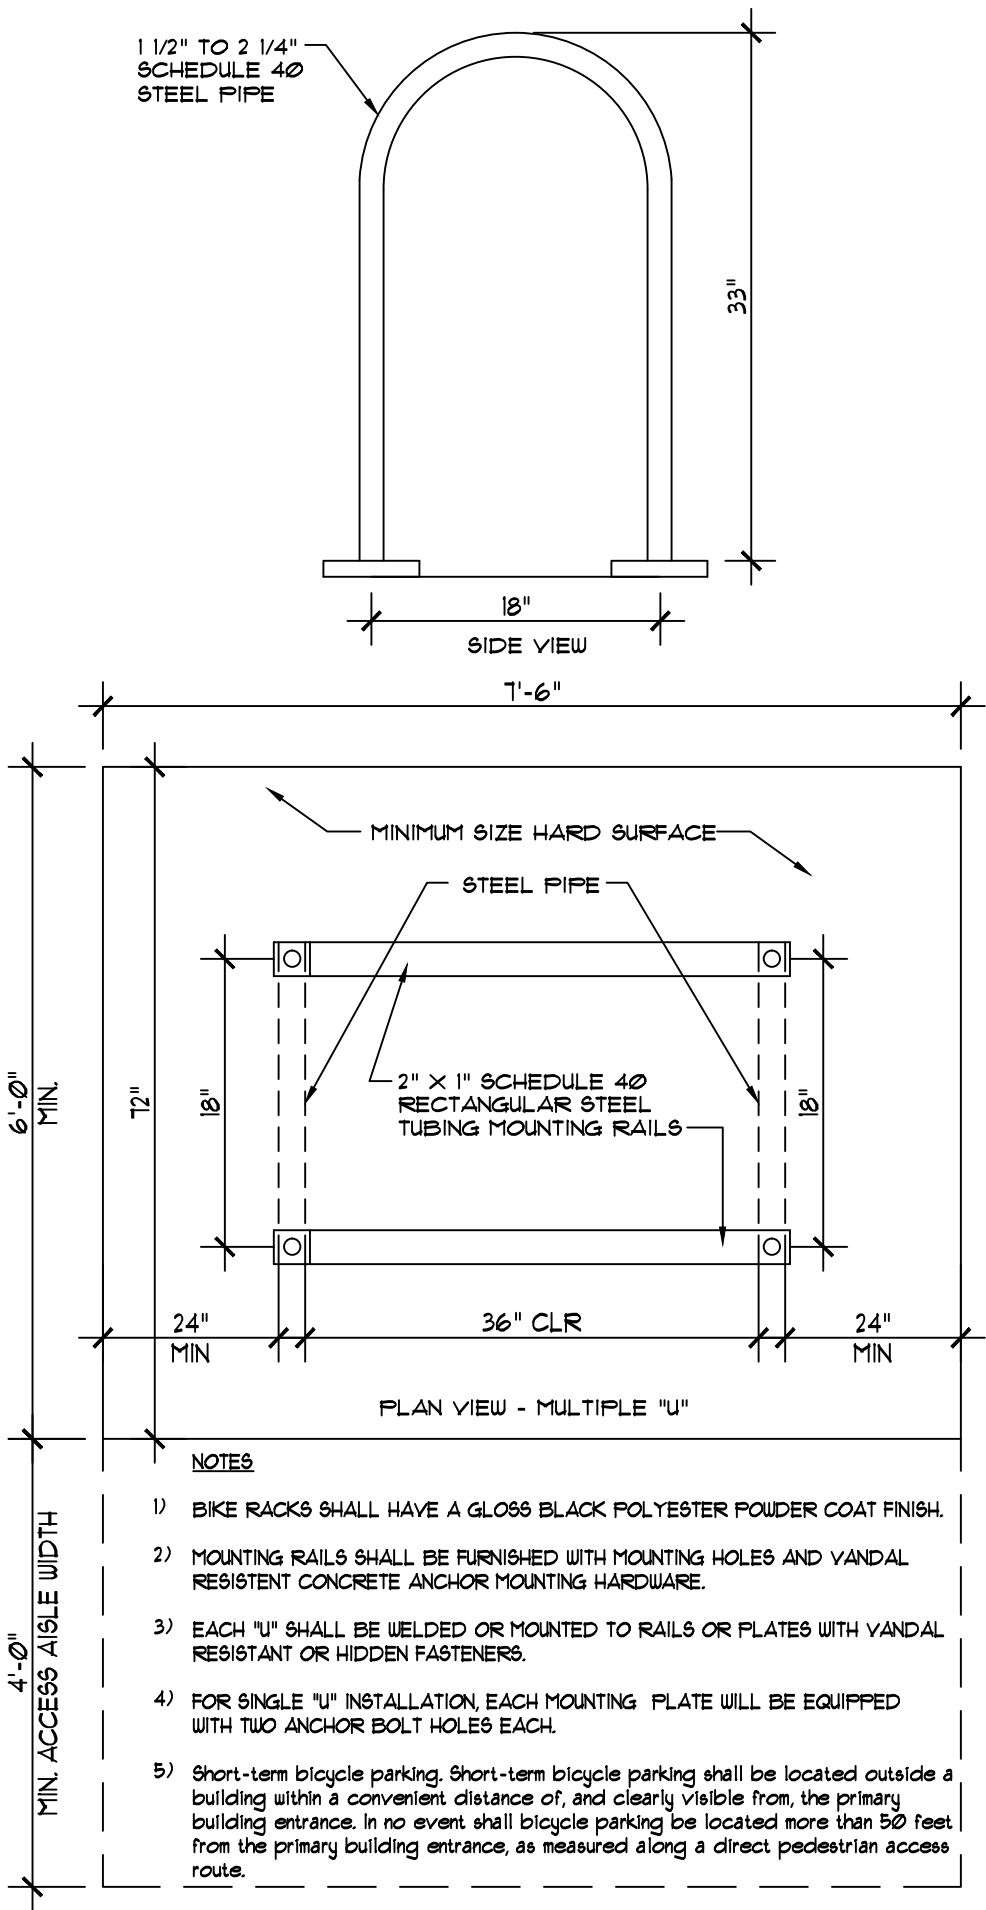

BICYCLE PARKING RACK DETAIL

PER TABLE 806-10

SCALE: 1"=1'-0"

M1:02SITEWK/600PIFNG/02600 BIKE RACK