


Brandie Dalton

From: Brandie Dalton
Sent: Monday, July 11, 2022 7:40 AM
To: Glenn Baly; sgnachair@gmail.com
Subject: Development
Attachments: 67-AssessorsMap.pdf; 7025p-2.pdf

I am wanting to let the Neighborhood Association know that we are proposing a 5 lot subdivision in your neighborhood. The property is located on the southwest corner of Woodside Drive and Mildred Lane (Tax Lots 2501). If you have any questions please let me know.

Thank you,

Brandie Dalton
Land-Use Planner
Multi/Tech Engineering Services, Inc
1155 SE 13th Street
Salem, Oregon 97302
(503) 363-9227

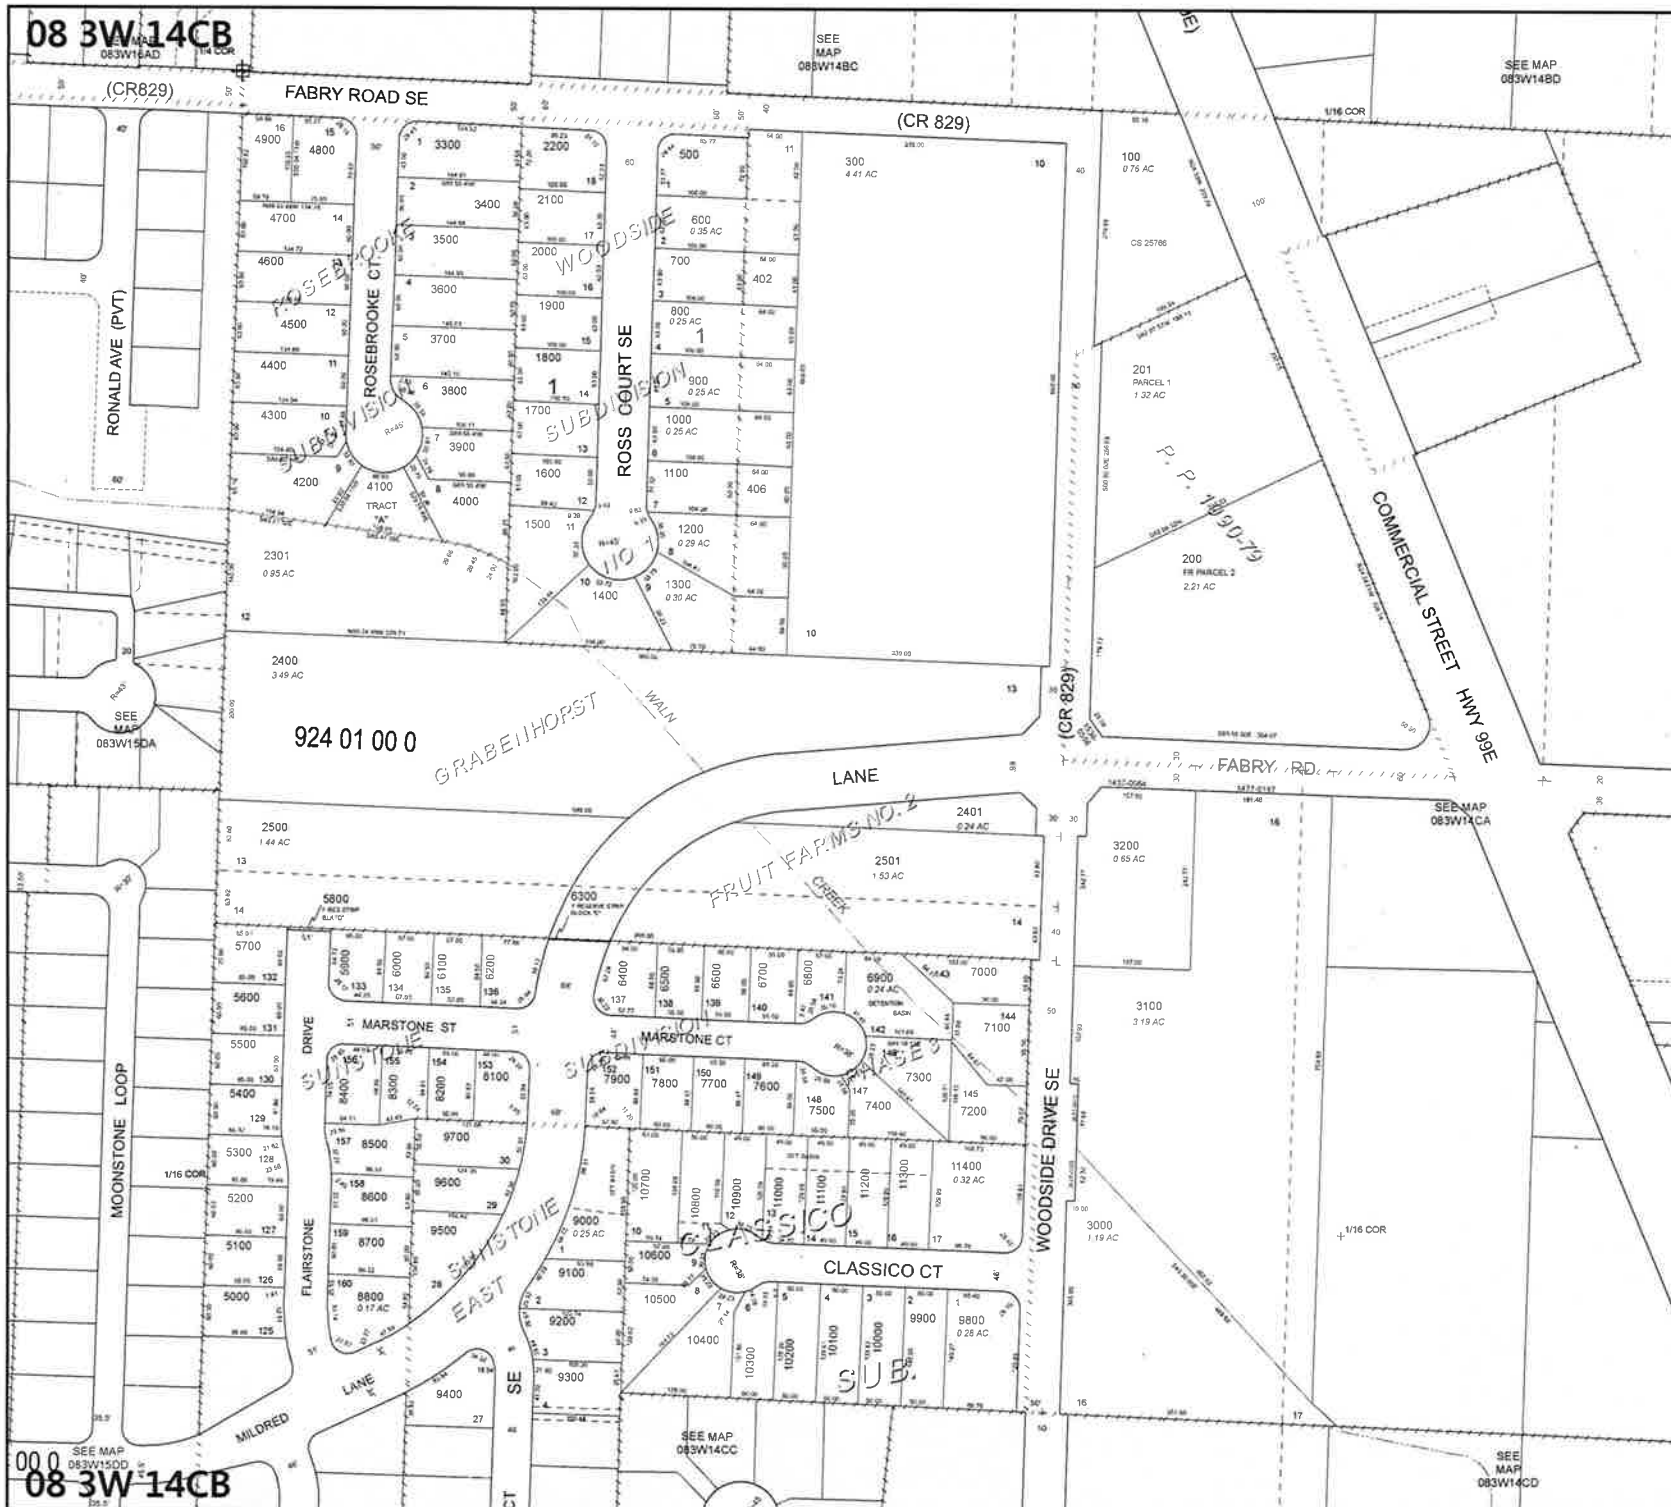

08 3W 14CB SALEM



MARION COUNTY, OREGON
NW1/4 SW1/4 SEC14 T8S R3W W.M.
SCALE 1" = 100'

LEGEND

LINE TYPES	
Taxlot Boundary	Historical Boundary
Road Right-of-Way	Easement
Railroad Right-of-Way	Railroad Centerline
Private Road ROW	Taxcode Line
Subdivision/Plat Bndry	Map Boundary
Waterline - Taxlot Bndry	Waterline - Non Bndry

CORNER TYPES	
+ 1/16TH Section Cor.	1/4 Section Cor.
⊙ DLC Corner	16 15 Section Corner
	21 22

NUMBERS	
Tax Code Number	000 00 00 0
Acreage	All acres listed are Net Acres, excluding any portions of the taxlot within public ROWs

NOTES
Tick Marks: A tick mark in the road indicates that the labeled dimension extends into the public ROW

CANCELLED NUMBERS	
400	
401	
403	
404	
405	
407	
408	
2300	
2600	
2700	
2800	
8000	
8000	

DISCLAIMER: THIS MAP WAS PREPARED FOR ASSESSMENT PURPOSES ONLY



FOR ADDITIONAL MAPS VISIT OUR WEBSITE AT www.co.marion.or.us

PLOT DATE: 1/24/2018

SALEM 08 3W 14CB

SALEM, OREGON 97302
503-363-9227

SEC. 14, T. 8 S., R. 3 W., W.M.
CITY OF SALEM
MARION COUNTY, OREGON
74,679 SQ. FT. (7.71 ACRES)



Design: M.D.G.
Drawn: T.N.B.
Checked: J.J.G.
Date: MAY 2021
Scale: AS SHOWN

NO CHANGES, MODIFICATIONS
OR REPRODUCTIONS TO BE
MADE TO THESE DRAWINGS
WITHOUT WRITTEN
AUTHORIZATION FROM THE
DESIGN ENGINEER.

DIMENSIONS & NOTES TAKE
PRECEDENCE OVER
GRAPHICAL REPRESENTATION

J & J ESTATES

**TENTATIVE SUBDIVISION PLAN
COVER SHEET**

