




**1** SITE ELEVATION - ELEMENTS WITHIN 10' OF RIGHT-OF-WAY  
VIEW FROM STATE STREET LOOKING NORTH

NOT TO SCALE

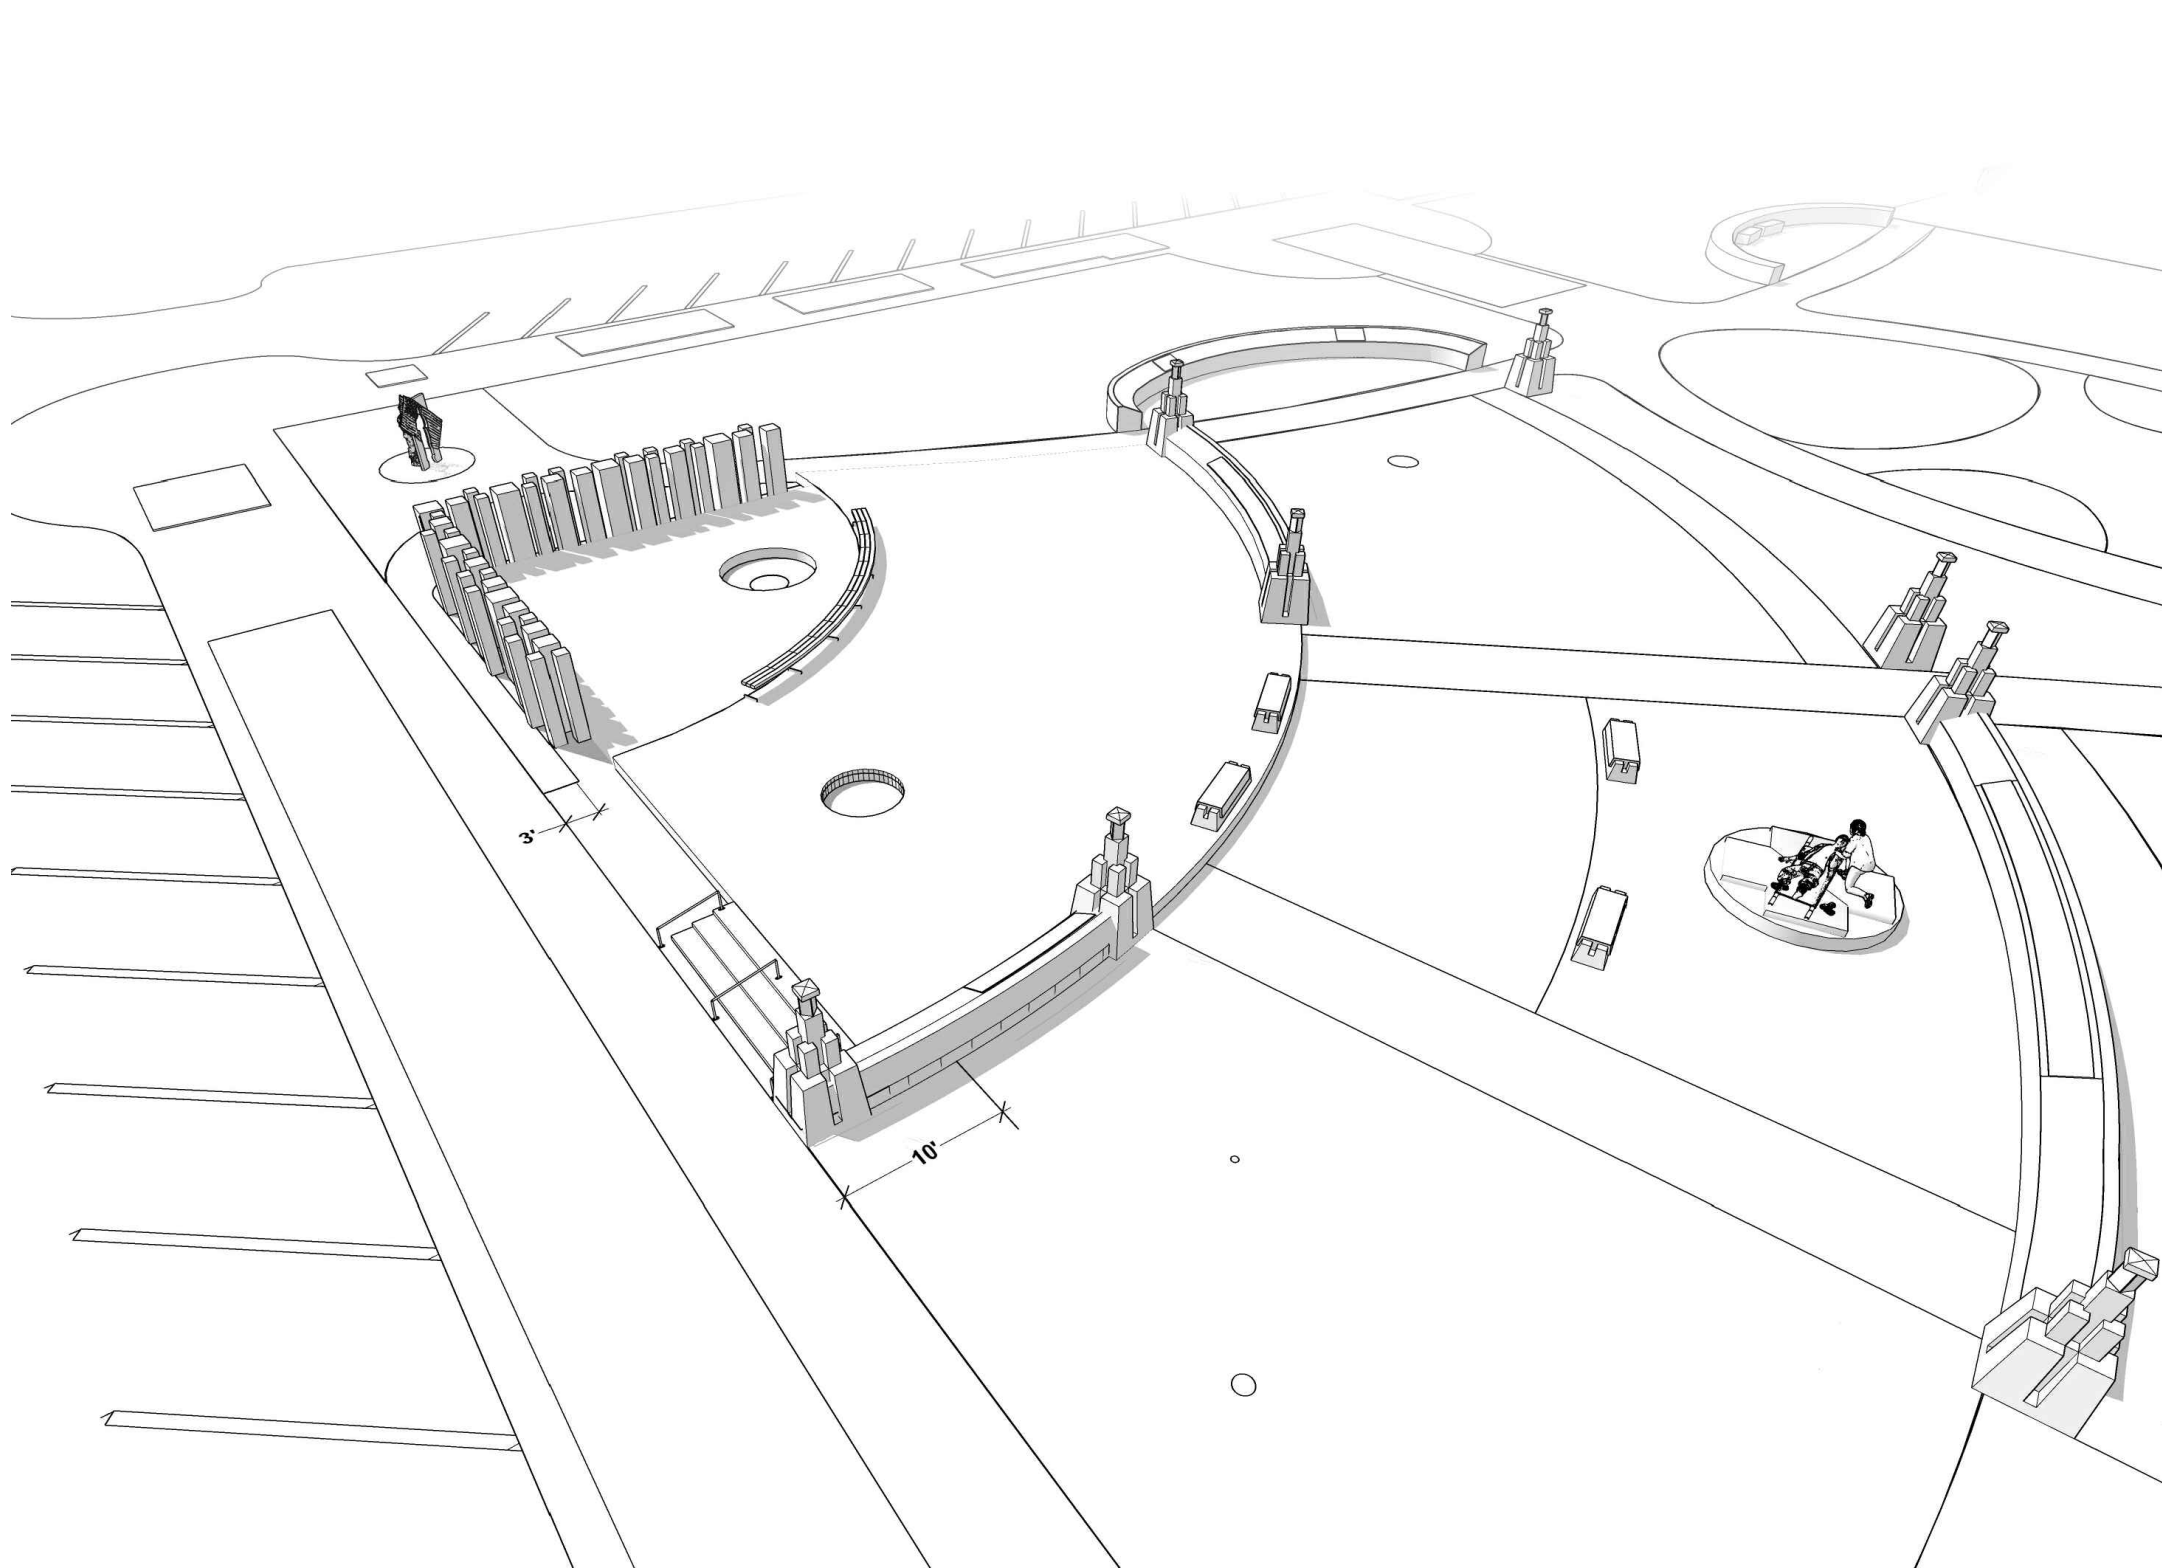

**2** SITE PERSPECTIVE  
VIEW FROM SOUTHEAST CORNER OF SITE AT STATE STREET NE LOOKING NORTH

NOT TO SCALE