


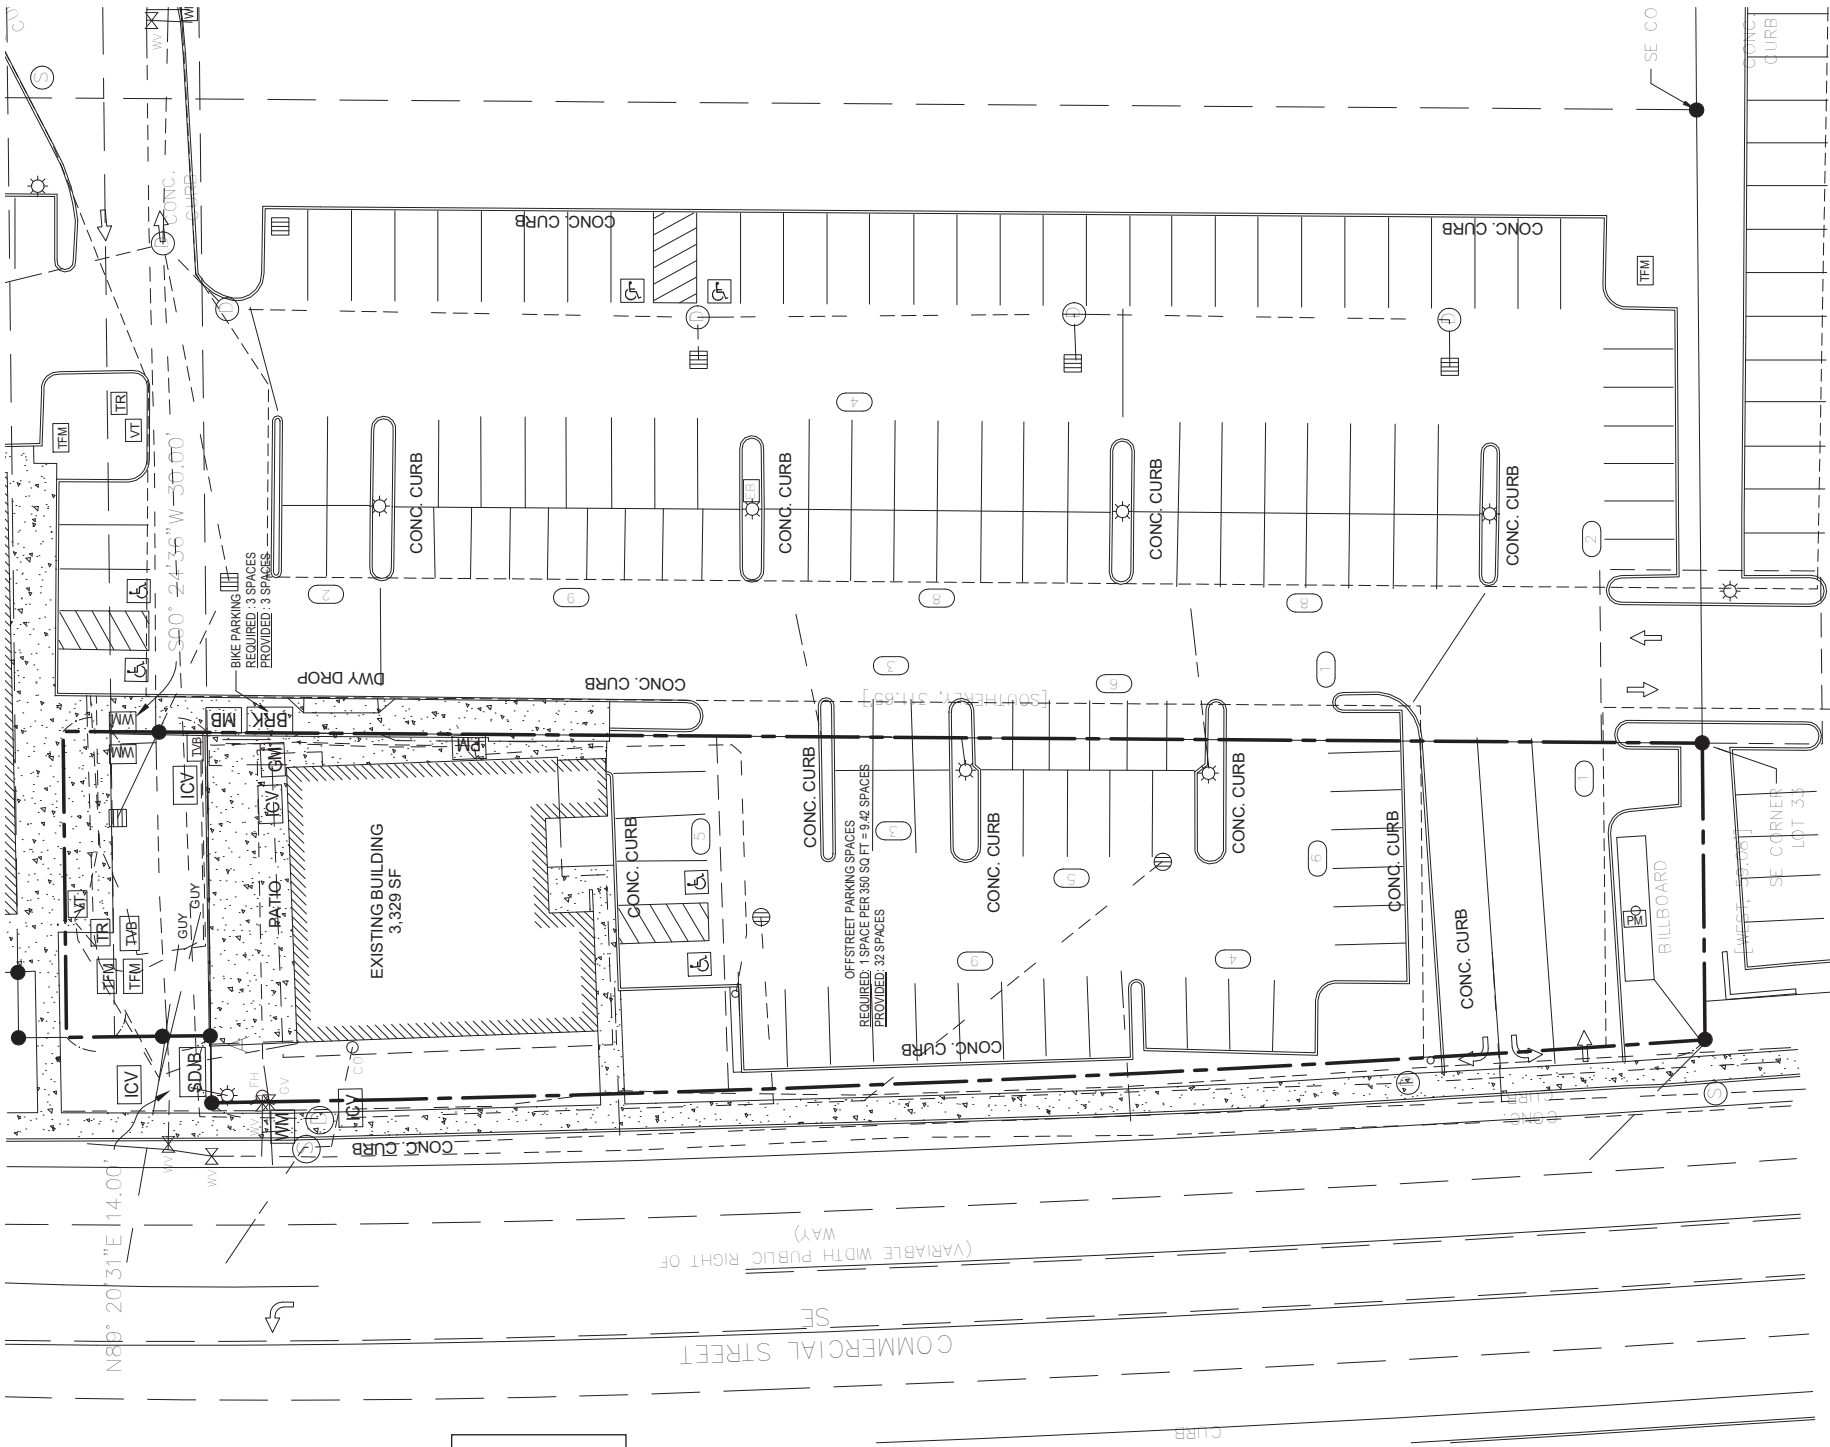

NOTE: NEW PROPOSED BUILDING WILL BE CHANGING FROM A RESTAURANT TO A MEDICAL OFFICE

SITE PLAN LEGEND

LEGEND			
FOUND MONUMENT	①	FOUND MONUMENT	SEWER LINE UNDERGROUND
	②	STORM DRAIN MANHOLE	STORM LINE UNDERGROUND
	③	STORM JUNCTION BOX	WATERLINE UNDERGROUND
	④	CATCH BASIN	GAS LINE UNDERGROUND
	⑤	CATCH BASIN ROUND	COMMUNICATION LINE UNDERGROUND
	⑥	SANITARY SEWER MANHOLE	ELECTRICAL LINE UNDERGROUND
	⑦	CLEANOUT	OVERHEAD POWER LINE
	⑧	WATER METER	FENCE LINE
	⑨	WATER VALVE	CONCRETE
	⑩	FIRE HYDRANT	NO MUTUAL PARKING
	⑪	IRRIGATION VALVE	SUBJECT & ADJOINER MUTUAL PARKING
	⑫	ELECTRICAL BOX	SUBJECT PROPERTY PARKING
	⑬	ELECTRICAL VAULT	ADJOINER PROPERTY PARKING
	⑭	POWER METER	ACCESS ROAD EASEMENT
ELECTRICAL TRANSFORMER	⑮	ELECTRICAL TRANSFORMER	INTERNAL ROAD EASEMENT
	⑯	LIGHT POLE	BUILDING HEIGHT
	⑰	UTILITY POLE	REEL, PAGE
	⑱		SQUARE FEET
			RECORD DATA PER TITLE

SALEM MEDICAL CLINIC

2920 COMMERCIAL ST SE
SALEM, OR 97302

DATE: 08/05/2022
DRAWING SET
PROJECT NO. 2019061-24

SURVEYOR'S SITE PLAN

REVISIONS

NO. DESCRIPTION

DATE

COPYRIGHT STRANG, INC. 2022