
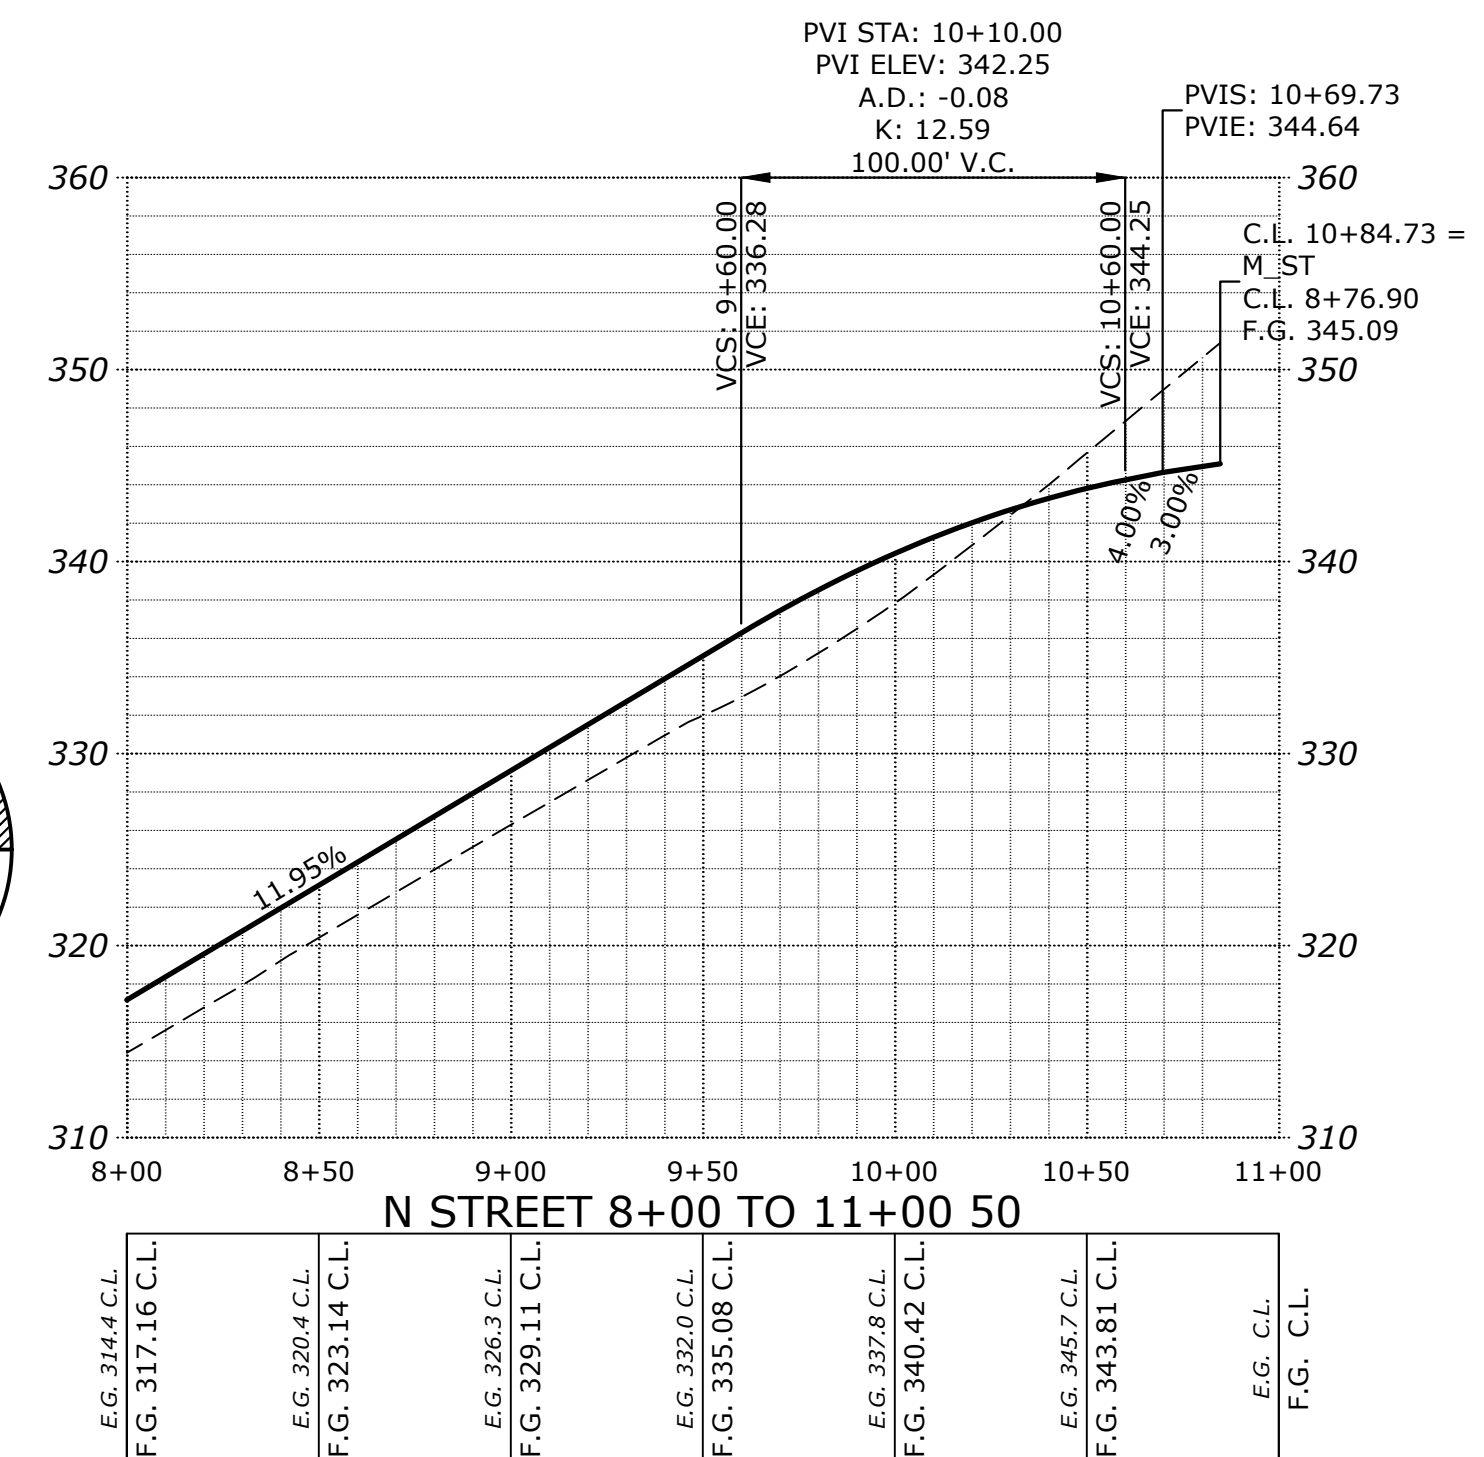


SEE SHEET P509 & P510
FOR M STREET DESIGN

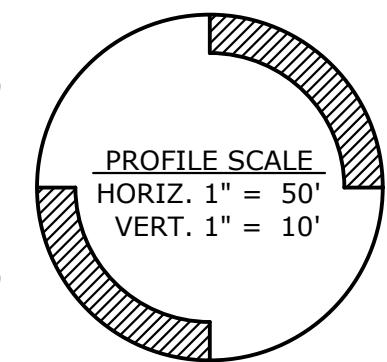

STREET IMPROVEMENTS

COBURN GRAND VIEW ESTATES

NO CHANGES, MODIFICATIONS
OR REPRODUCTIONS TO BE
MADE TO THESE DRAWINGS
WITHOUT WRITTEN
AUTHORIZATION FROM THE
DESIGN ENGINEER.

DIMENSIONS & NOTES TAKE
PRECEDENCE OVER
GRAPHICAL REPRESENTATION.

Design: M.D.G.
 Drawn: P.H.S.
 Checked: J.J.G.
 Date: JUNE 2018
 Scale: AS SHOWN
 As-Built: -----

EXPIRES: 06-30-2023

P511