


TREE PLANTING

VERTICAL STAKES

SCALE: NTS

M:/02SITEWK/300LNDSC/02900 TREE PLANTING

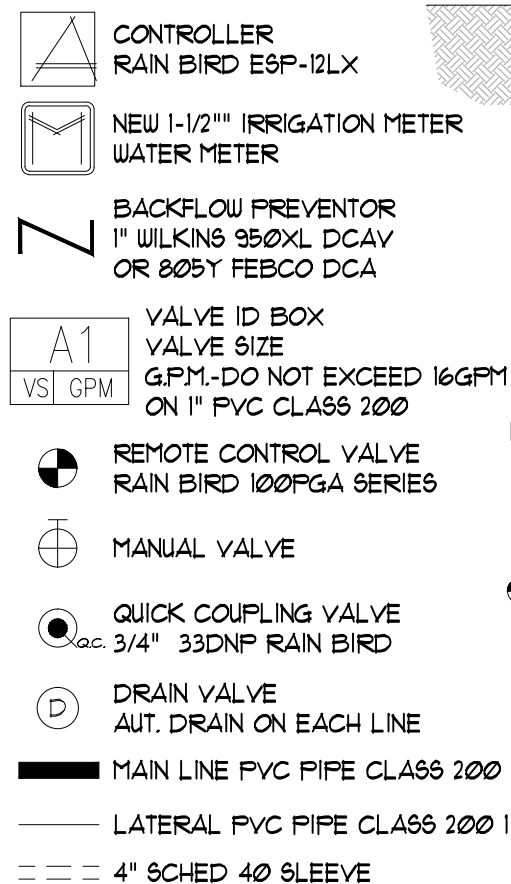


BACKFLOW PREVENTER

AND IRRIGATION SYMBOLS

SCALE: NTS



M:/02SITEWK/310IRRIG/02810 IRR-BACKFLOW

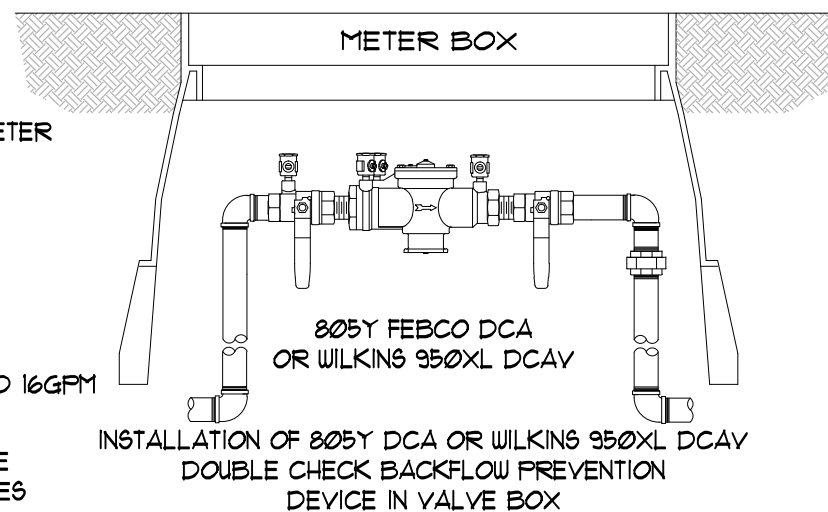

BACKFLOW PREVENTER DETAIL

- RAIN BIRD 1804-4" SPRAY HEADS W/
MPR 12 NOZZLES FOR 12-9 FT. THROW
MPR 10 NOZZLES FOR 10-7 FT. THROW
MPR 8 NOZZLES FOR 8-5 FT. THROW
MPR 5 NOZZLES FOR 5-3 FT. THROW.
ADJUST HEADS FOR OVERSPRAY

- NOTES:
1. USE 1804 POP-UP HEADS ON LAWN AREAS
2. ADJUST HEADS TO COVER AREAS

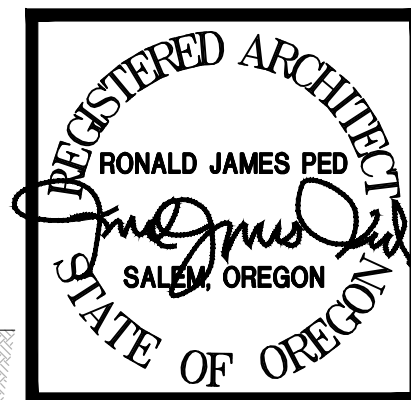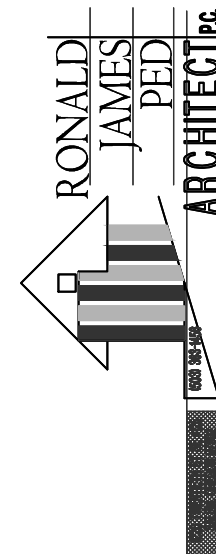

NEW APARTMENTS FOR:
SERVANDO GARCIA
17th and OAK, SALEM OR 97301

DATE: 9-9-2021
DRAWN: AK
JOB NO.: 2159

SPR-5C