
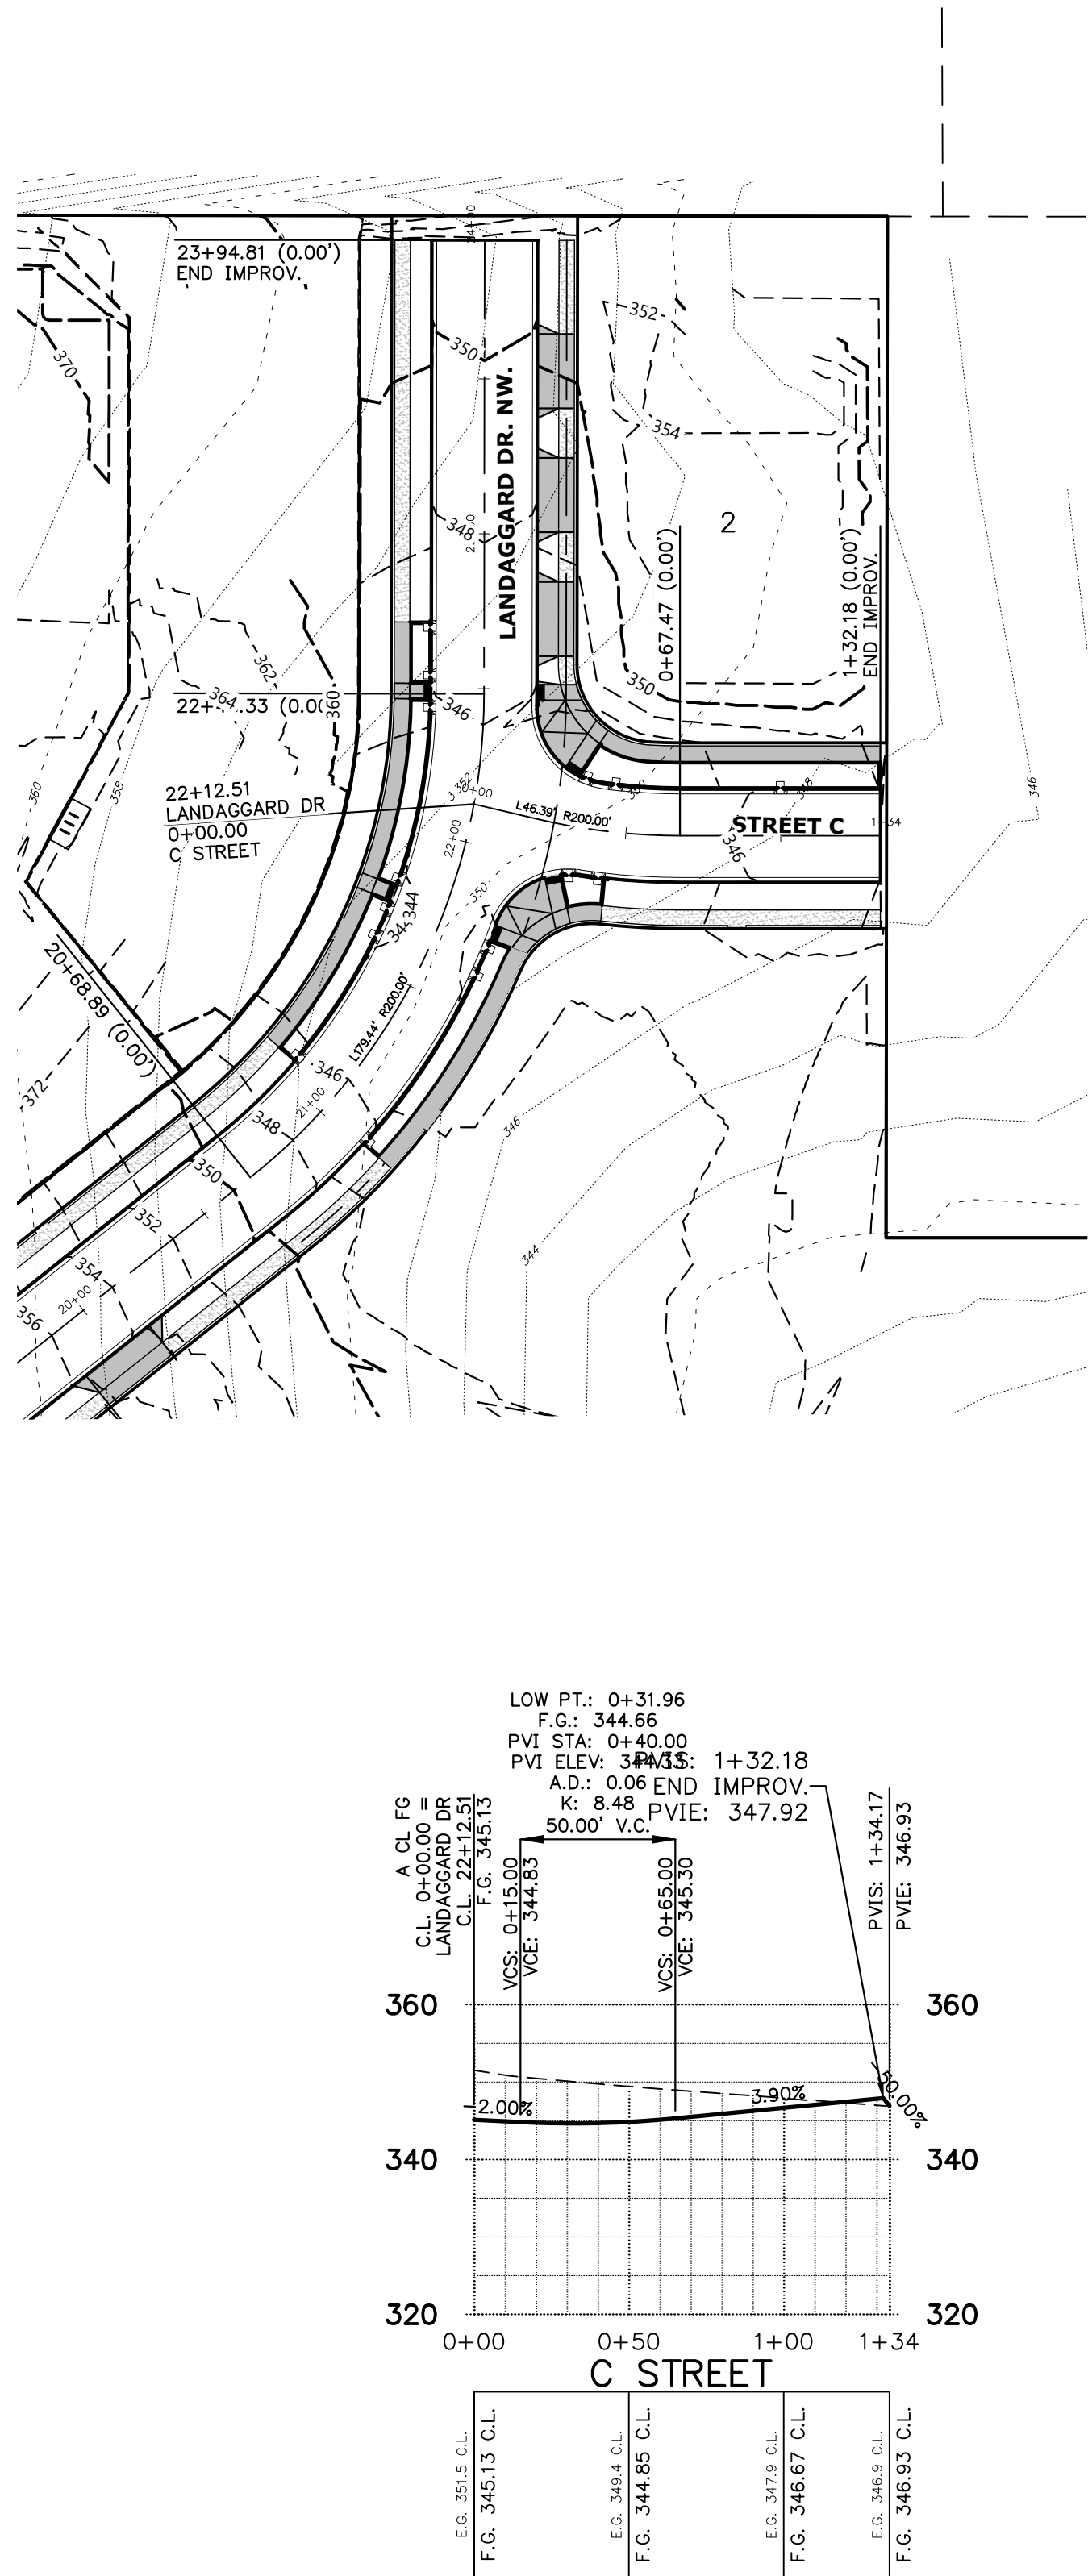
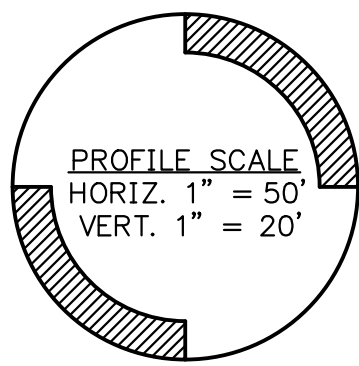
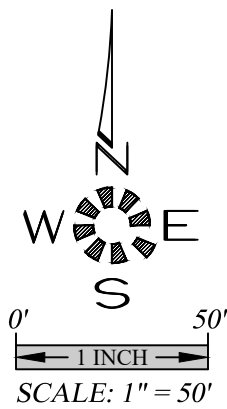


Titan Hill Street Improvement Plan 63b REV01

J:\6756-6779\6771-TitanHill\Project\Draw\060717\Draw_001.dwg 11/9/2023 2:38:43 PM, ACD/mw

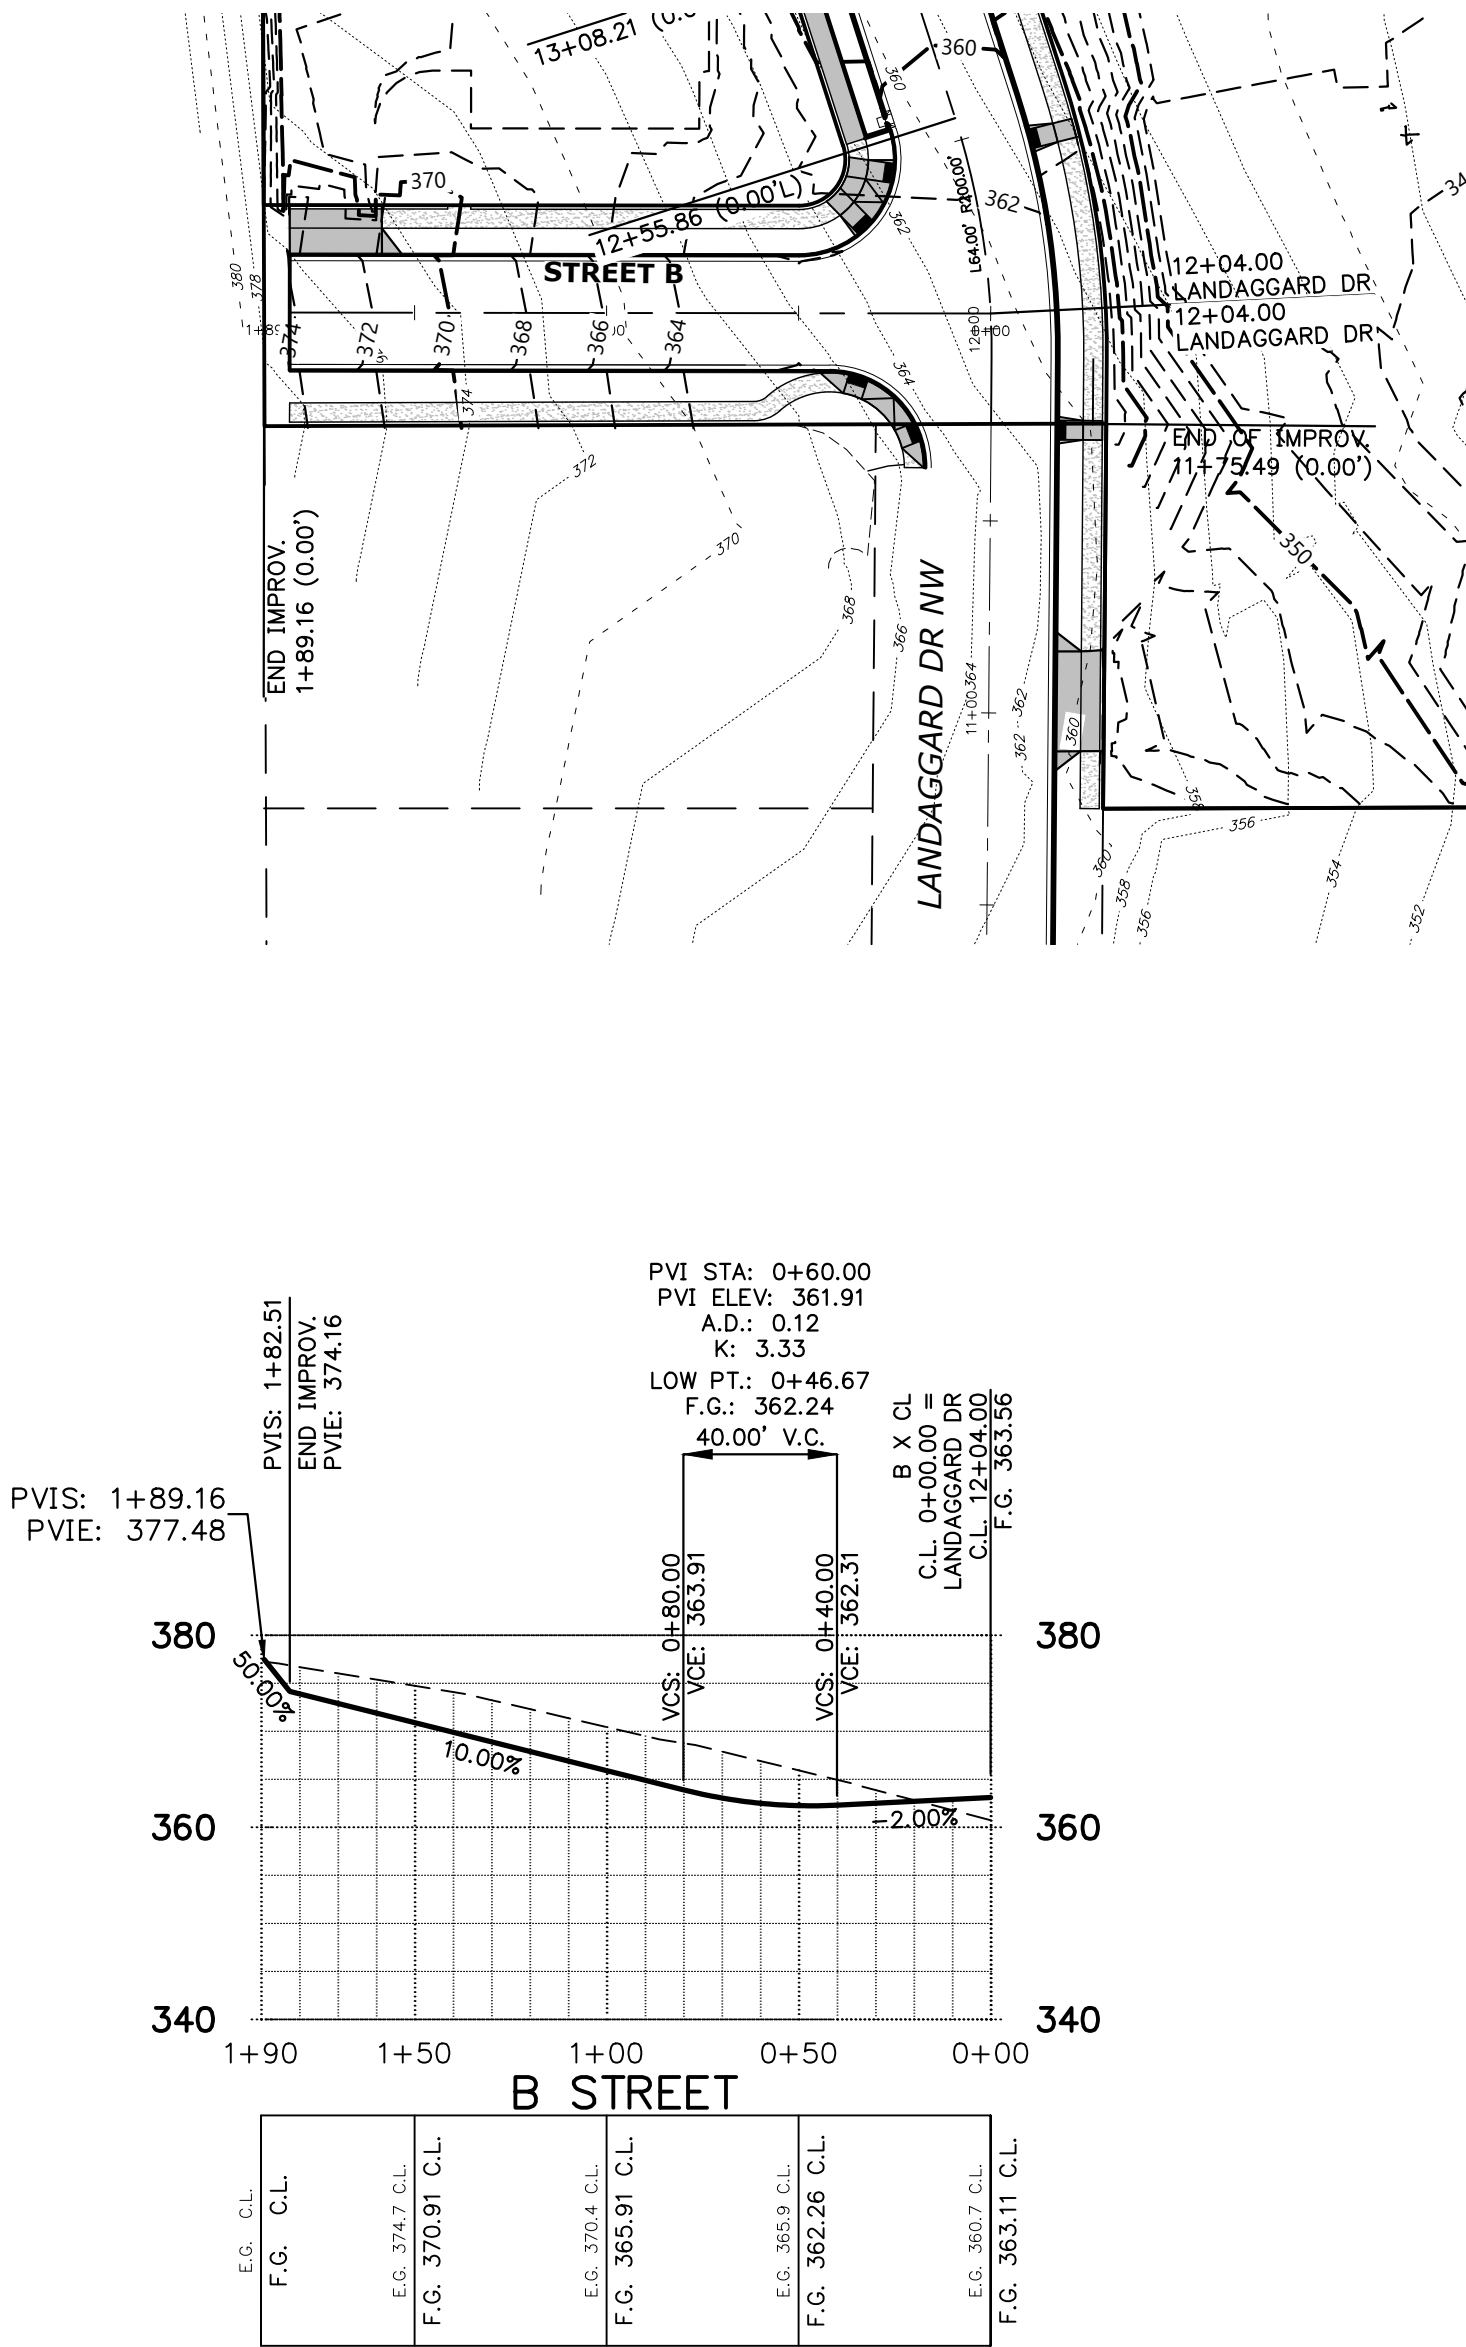


STREET IMPROVEMENT PLAN-
STREET B AND STREET C

DOAKS FERRY SUBDIVISION

NO CHANGES, MODIFICATIONS
OR REPRODUCTIONS TO BE
MADE TO THESE DRAWINGS
WITHOUT WRITTEN
AUTHORIZATION FROM THE
DESIGN ENGINEER.
DIMENSIONS & NOTES TAKE
PRECEDENCE OVER
GRAPHICAL REPRESENTATION.

Design: M.D.G.
Drawn: M.D.G.
Checked: J.J.G.
Date: OCT. 2019
Scale: AS SHOWN

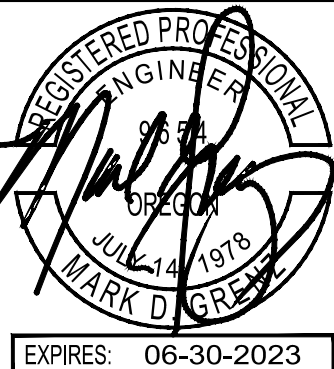

JOB # 6773