



HAWK'S RIDGE APARTMENTS PH. 3

SEC. 5, T. 8 S., R. 2 W., W.M.
CITY OF SALEM
MARION COUNTY, OREGON

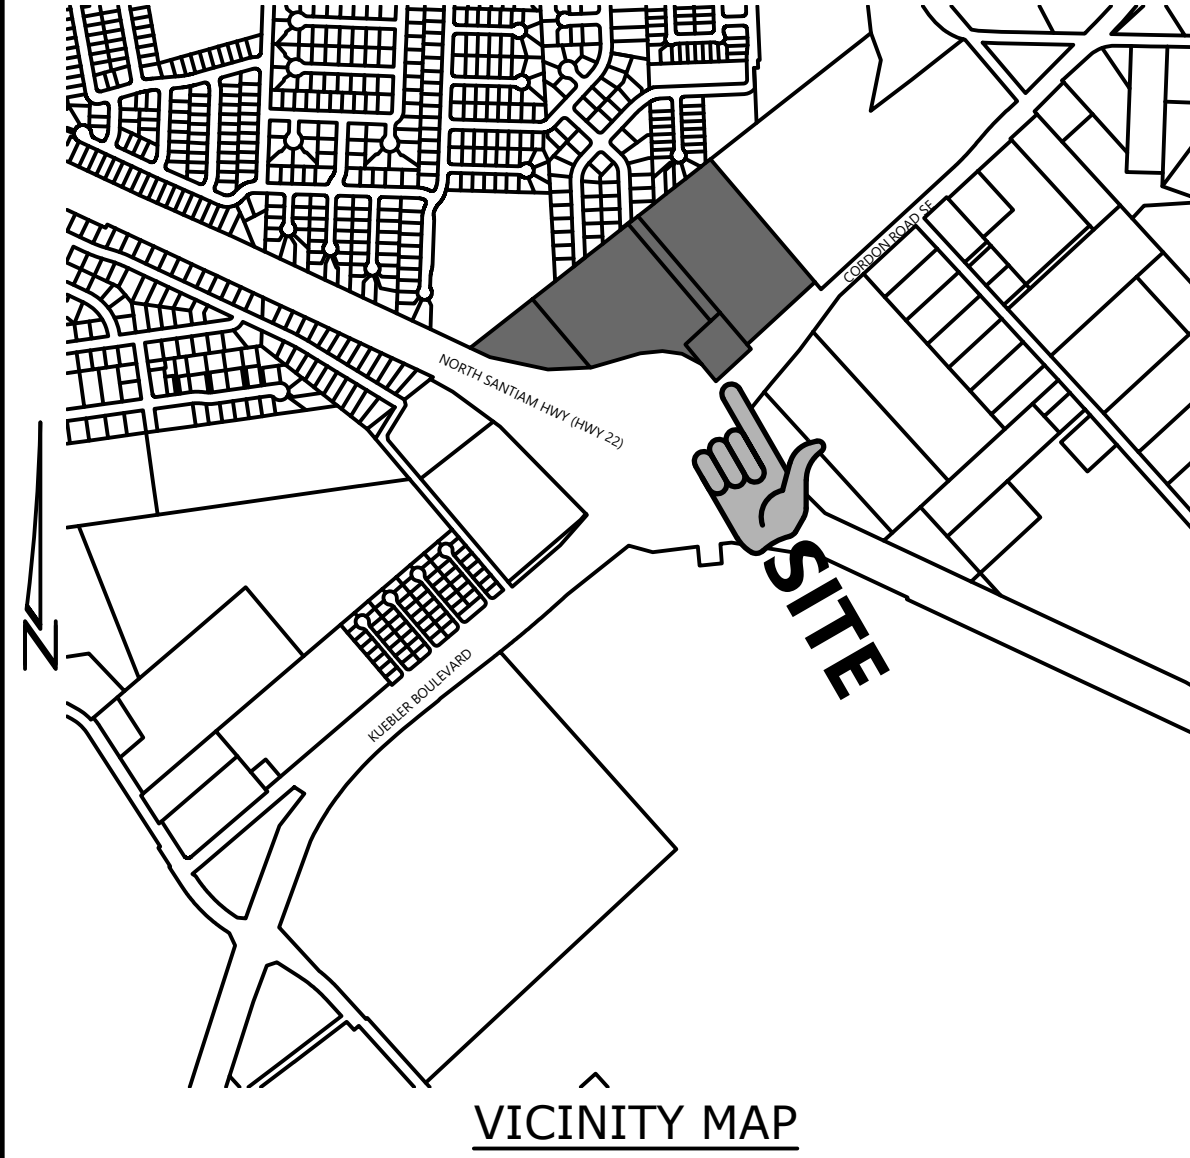

T.B.M. 100.00
THIS IS THE DESCRIPTION & LOCATION OF
THE T.B.M. ELEVATION MARKER.
THIS IS THE DESCRIPTION & LOCATION OF
THE NEAREST B.M. ELEVATION MARKER WITH
THE ELEVATION OF THAT B.M.

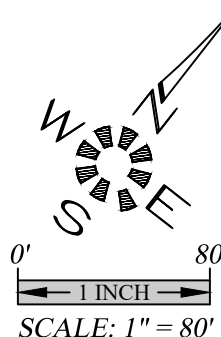

MULTI/TECH

COVER SHEET

HAWK'S RIDGE APARTMENTS

PH. 3

NO CHANGES, MODIFICATIONS
OR REPRODUCTIONS TO BE
MADE TO THESE DRAWINGS
WITHOUT WRITTEN
AUTHORIZATION FROM THE
DESIGN ENGINEER.

DIMENSIONS & NOTES TAKE
PRECEDENCE OVER
GRAPHICAL REPRESENTATION.

7314p SDRI-CO

Design: M.D.G.
Drawn: A.R.T.
Checked: B.M.G.
Date: SEPT. 2021
Scale: AS SHOWN



JOB # 7314

SDR1

ABBREVIATIONS

A.C.	ASPHALTIC CONCRETE	L.P.	LIGHT POLE
ACMP	ALUMINIZED CMP	M.	METER, MAIN
ASSY.	ASSEMBLY	M.H.	MANHOLE
B.O.	BLOW OFF	MTL.	METAL
B.F.V.	BUTTERFLY VALVE	O.H.	OVERHEAD
C & G	CURB & GUTTER	PC	POINT OF CURVE
CATV	CABLE TELEVISION	PCC	POINT OF CONTINUING CURVE
C.B.	CATCH BASIN	PED.	PEDESTAL
C.B.C.O.	CATCH BASIN CLEANOUT	PRC	POINT OF REVERSE CURVE
C.B.I.	CATCH BASIN INLET	PROP.	PROPOSED
C.L.	CENTERLINE	PT	POINT OF TANGENCY
CMP	CORRUGATED METAL PIPE	PUB.	PUBLIC
C.O.	CLEANOUT	PUE	PUBLIC UTILITY EASMT.
CONC.	CONCRETE	PVC	POLYVINYL CHLORIDE
CONST.	CONSTRUCT	PVT.	PRIVATE
D.U.I.	DIAMETER IRON	P.P.	POWER POLE
DIA.	DIAMETER	P.L.	PROPERTY LINE
DWG.	DRAWING	R	RADIUS
EASMT.	EASEMENT	R-	RIM
E.G.	EXIST. GRADE / GROUND	RD	ROOF DRAIN
EOP, E.P.	EDGE OF PAVEMENT	R.O.W.	RIGHT-OF-WAY
ELEC.	ELECTRIC	SAN.S. or S.S.	SANITARY SEWER
ELEV. or EL.	ELEVATION	S	SLOPE
EX. or EXIST.	EXISTING	STA.	STATION
FT.	FEET	STD.	STANDARD
F.F.	FINISH FLOOR	STL.	STEEL
F.G.	FINISH GRADE	STM.DRN. or S.D.	STORM DRAIN
F.H.	FIRE HYDRANT	SVC.	SERVICE
F.M.	FORCE MAIN	SW	SIDEWALK
GUT. or GTR.	GUTTER	T.C.	TOP OF CURB
G.V.	GATE VALVE	TEL.	TELEPHONE
IMP.	IMPROVEMENT	TYP.	TYPICAL
INST.	INSERT	U.G.	UNDERGROUND
INV. or I-	INVERT	VAULT	VAULT
L	LENGTH	W.M.	WATER MAIN

SYMBOLS

EXIST. PROP.	EXIST. PROP.
BLOW OFF ASSY.	MANHOLE SAN. SEWER
CATCH BASIN	MANHOLE STORM DRAIN
CATCH BASIN CLEANOUT	2' DIA. C.O. / M.H.
CATCH BASIN INLET	MANHOLE TELEPHONE
CATV PED. / BOX	MANHOLE WATER
CLEANOUT	REDUCER / INCREASER
ELEC. PED. / BOX	TEL. PED. / BOX
FIRE HYDRANT	TRAFFIC PED. / BOX
GAS LOCATION MARKER	UTILITY / POWER POLE
GAS VALVE	WATER METER
MAIL BOX	WATER VALVE
CABLE TELEVISION	SANITARY SEWER EXIST.
CENTERLINE	SANITARY SEWER PROP.
DITCH C.L.	STORM DRAIN EXIST.
ELECTRICAL LINE	STORM DRAIN PROP.
GAS MAIN	WATER MAIN EXIST.
TELEPHONE LINE	WATER MAIN PROP.