




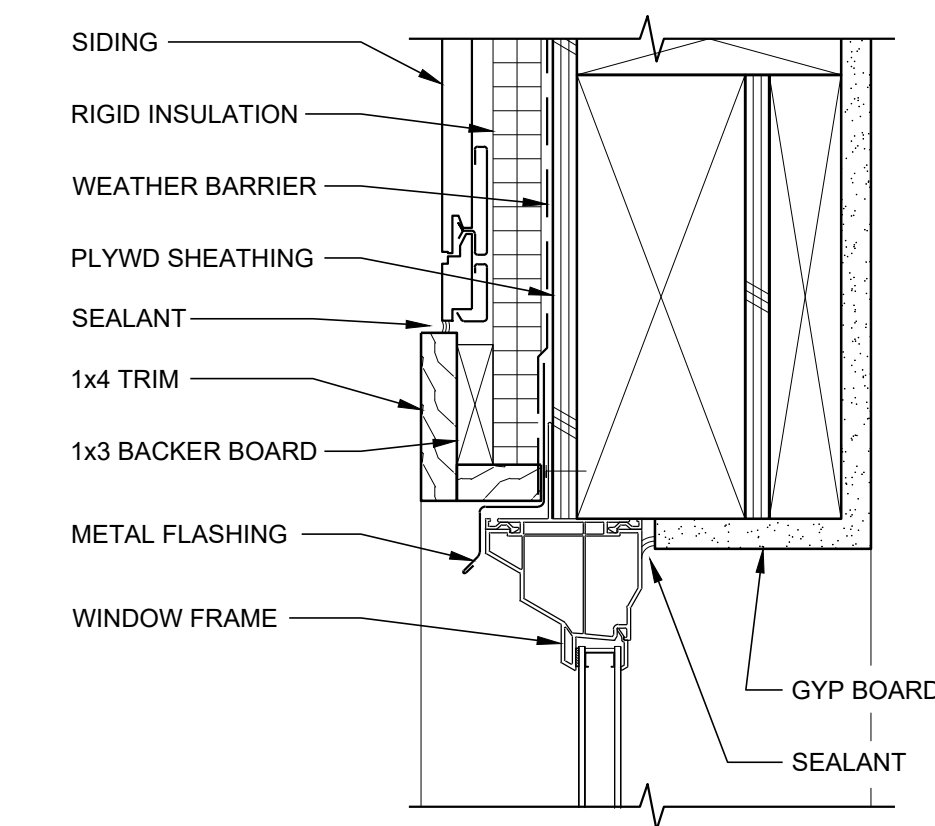


1 WINDOW HEAD
3" = 1'-0"

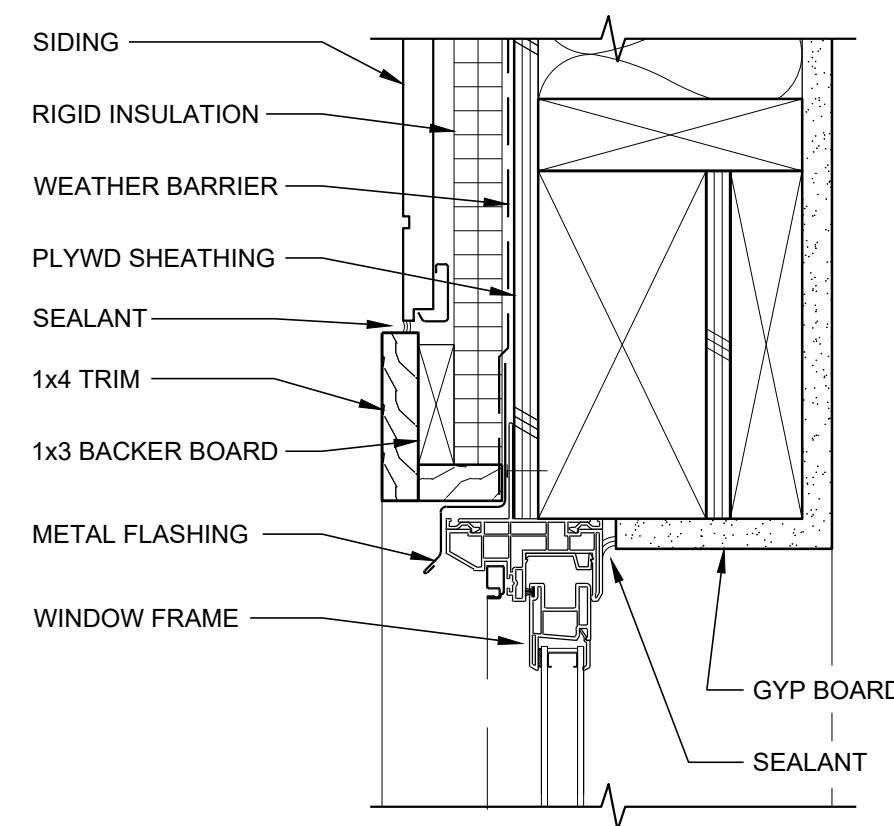


2 WINDOW HEAD
3" = 1'-0"

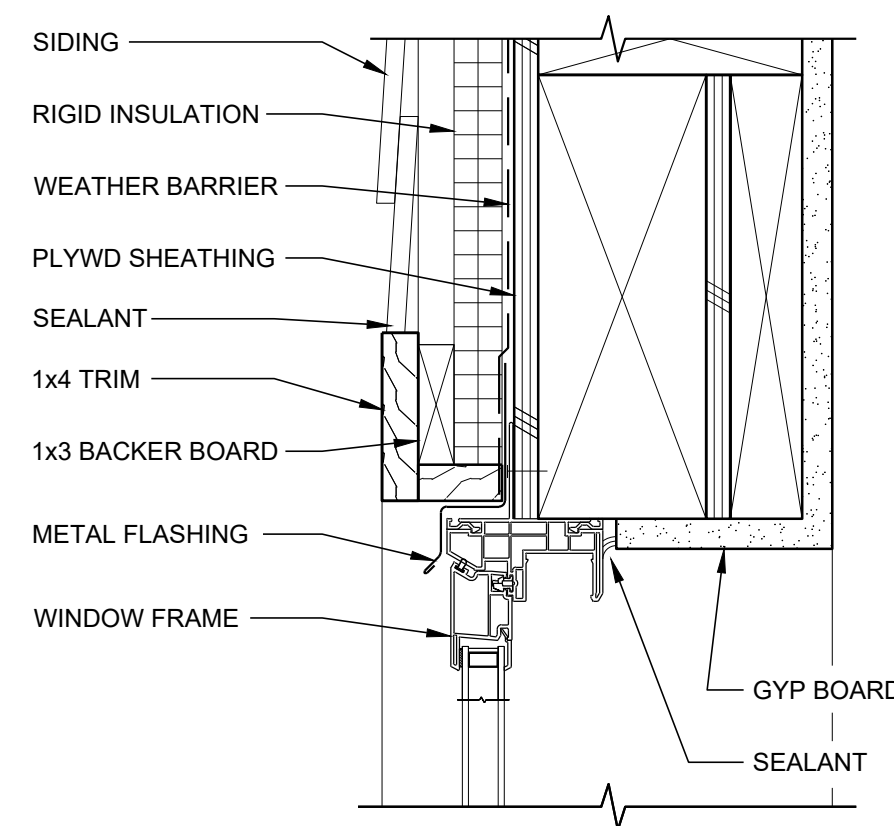


3 WINDOW HEAD
3" = 1'-0"

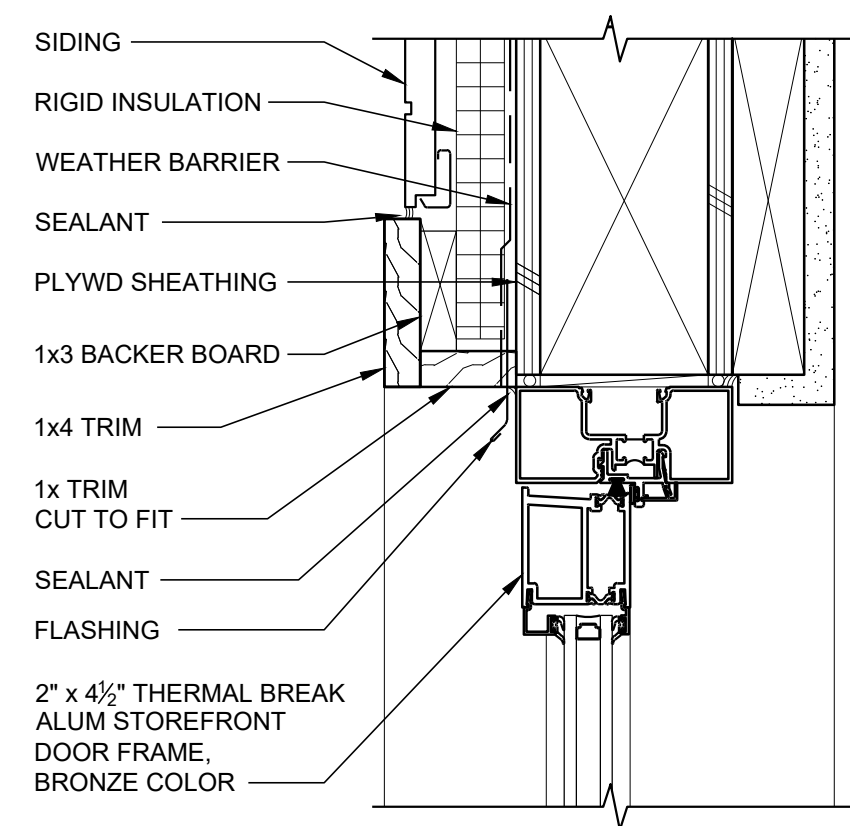


4 STOREFRONT DOOR HEAD
3" = 1'-0"

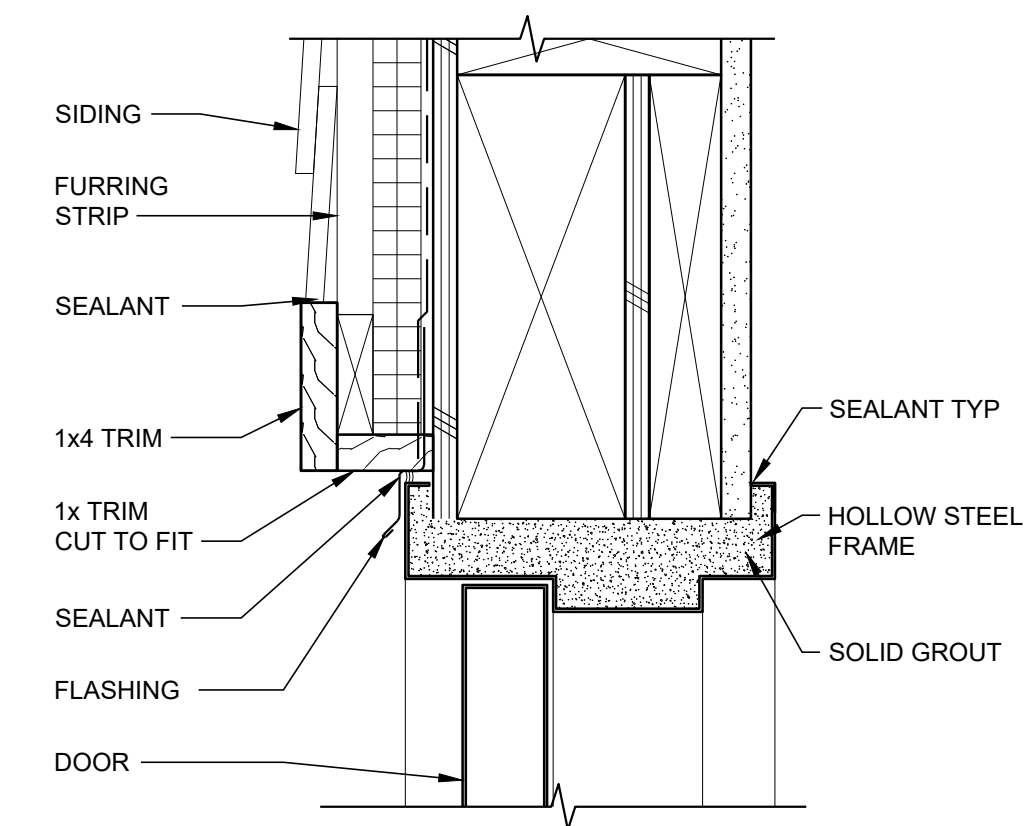


5 EXTERIOR DOOR HEAD
3" = 1'-0"

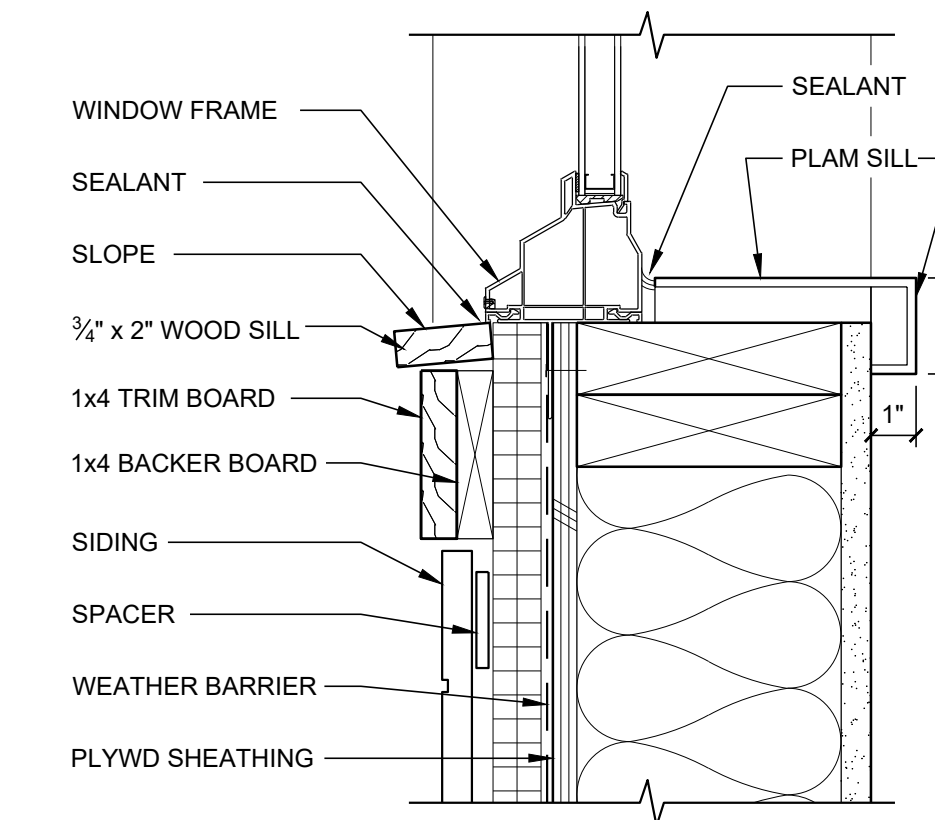


6 WINDOW SILL
3" = 1'-0"

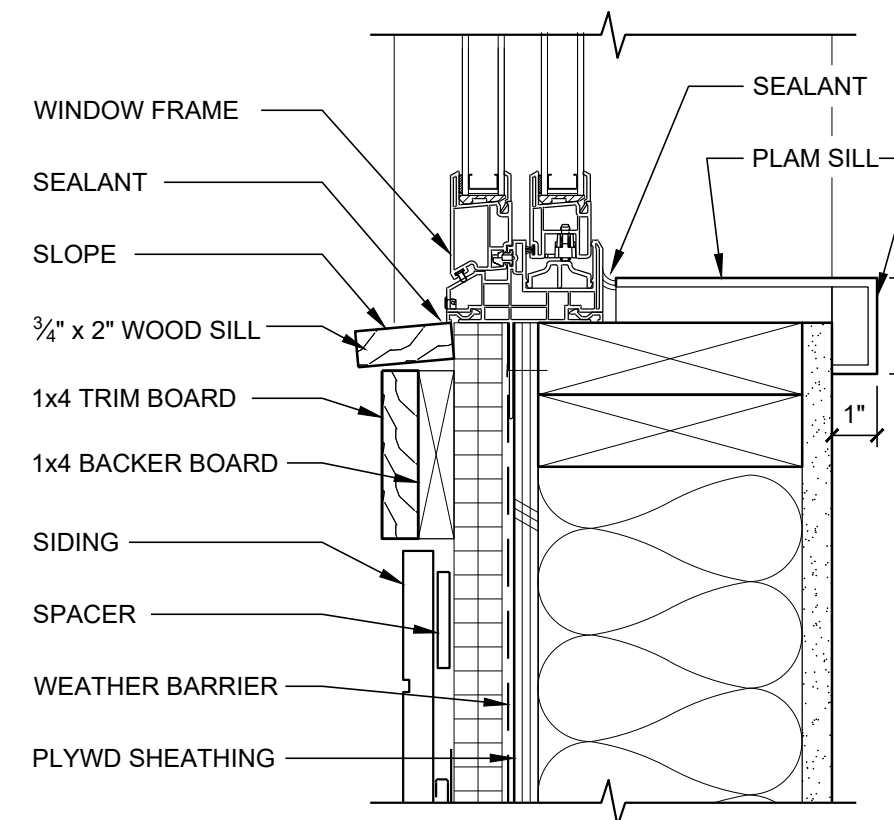


7 WINDOW SILL
3" = 1'-0"

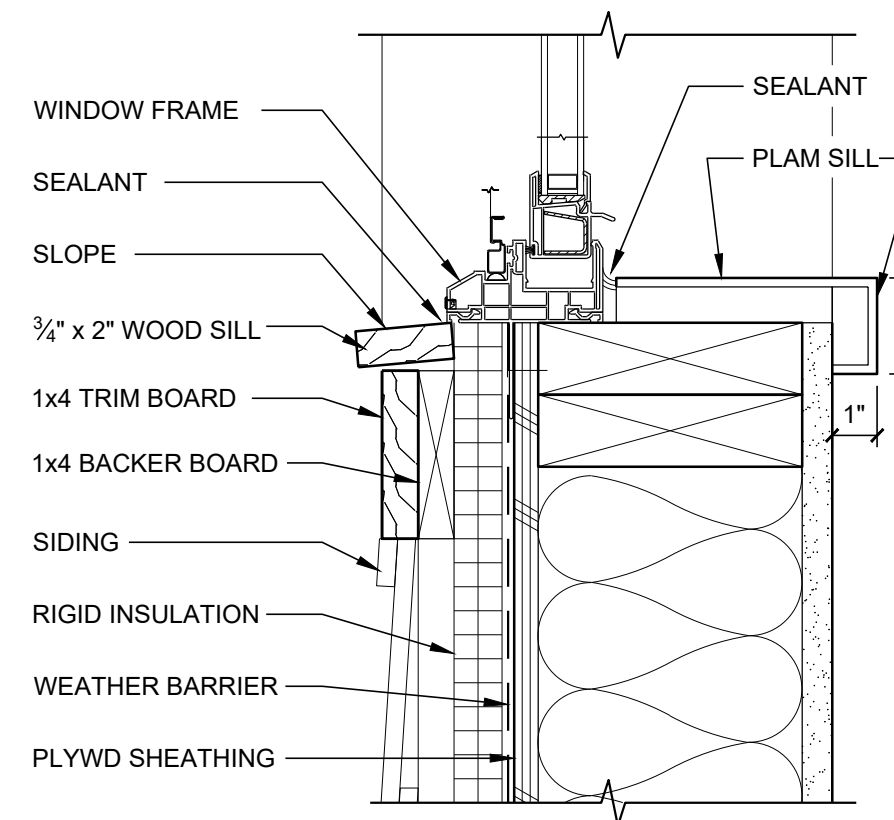


8 WINDOW SILL
3" = 1'-0"

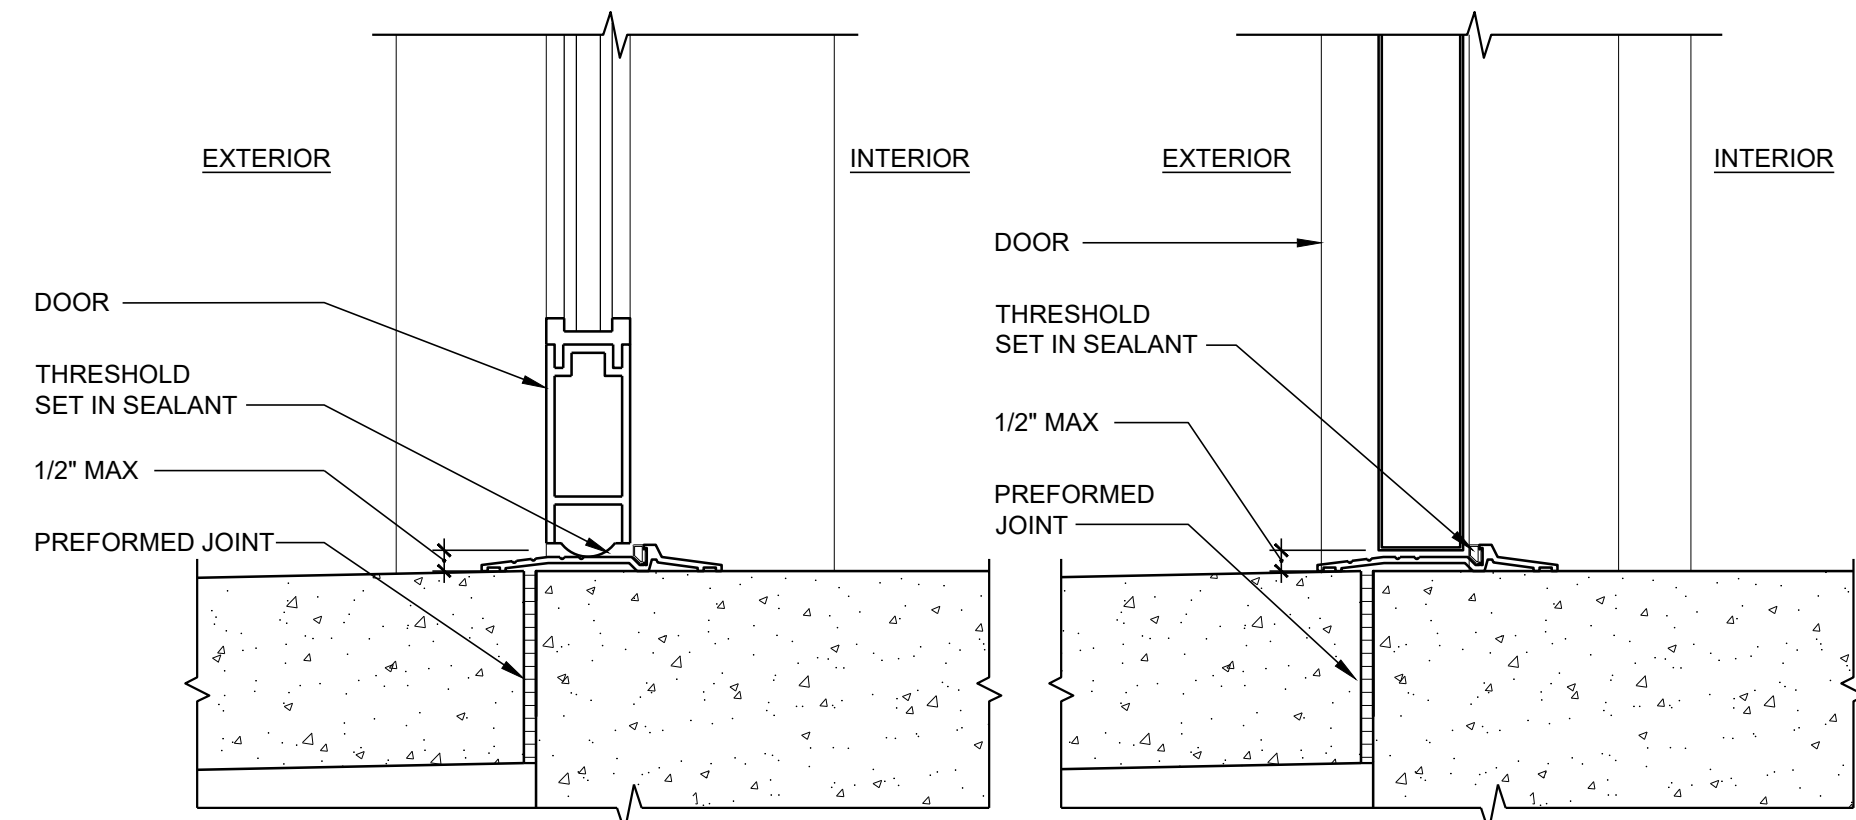


9 STOREFRONT DR THRESHOLD
3" = 1'-0"

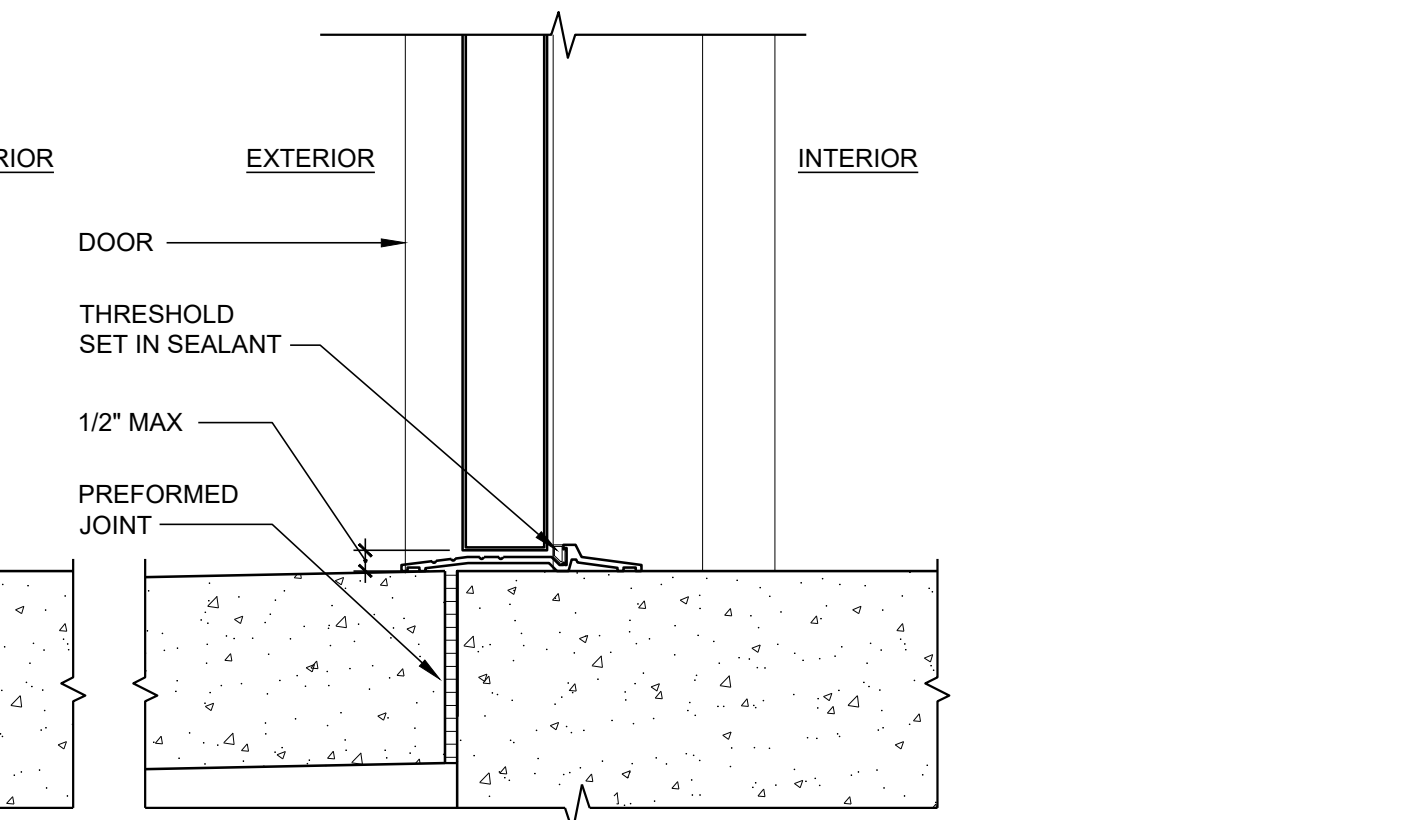


10 EXTERIOR DOOR THRESHOLD
3" = 1'-0"

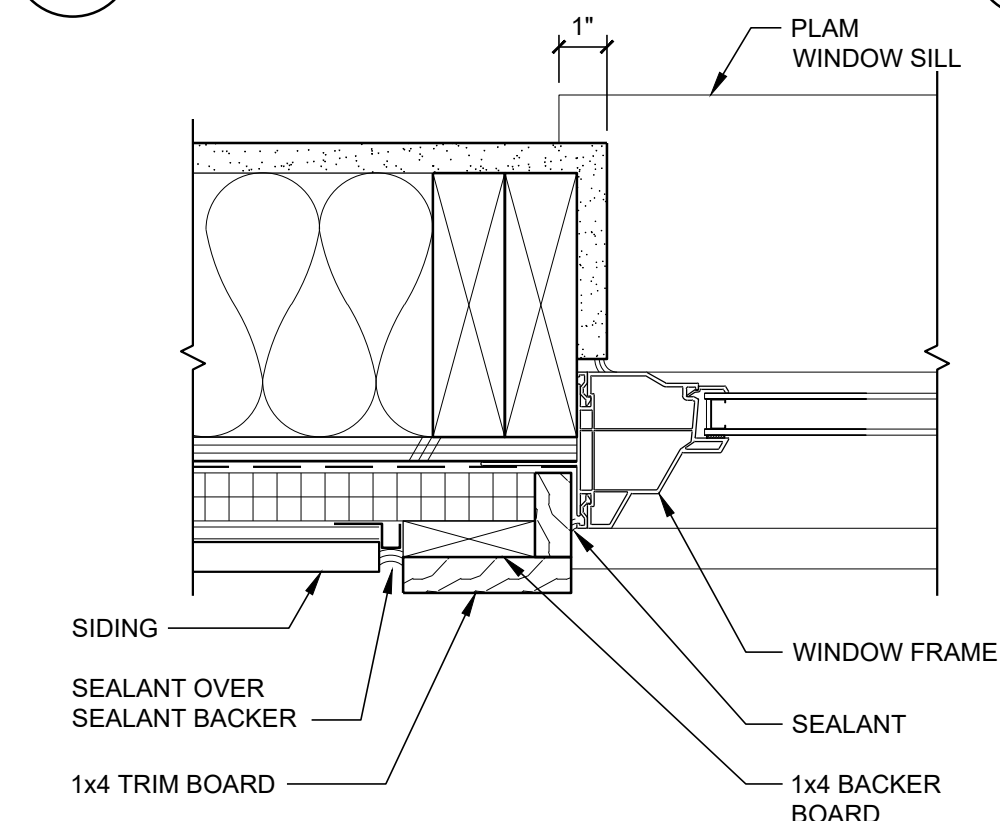



11 WINDOW JAMB
3" = 1'-0"

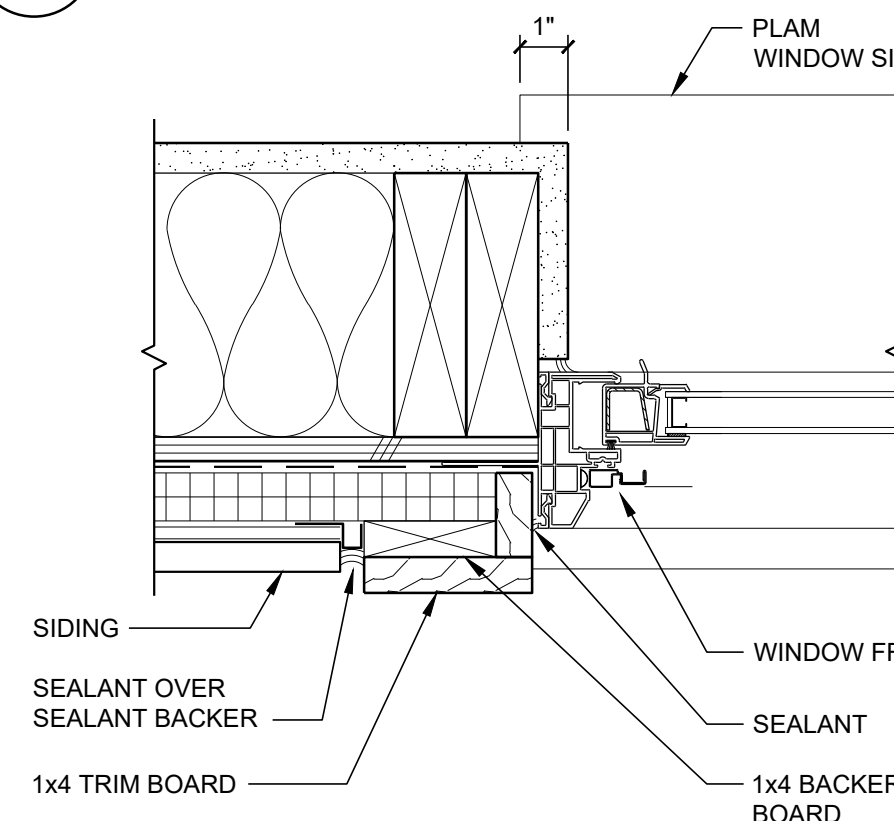


12 WINDOW JAMB
3" = 1'-0"

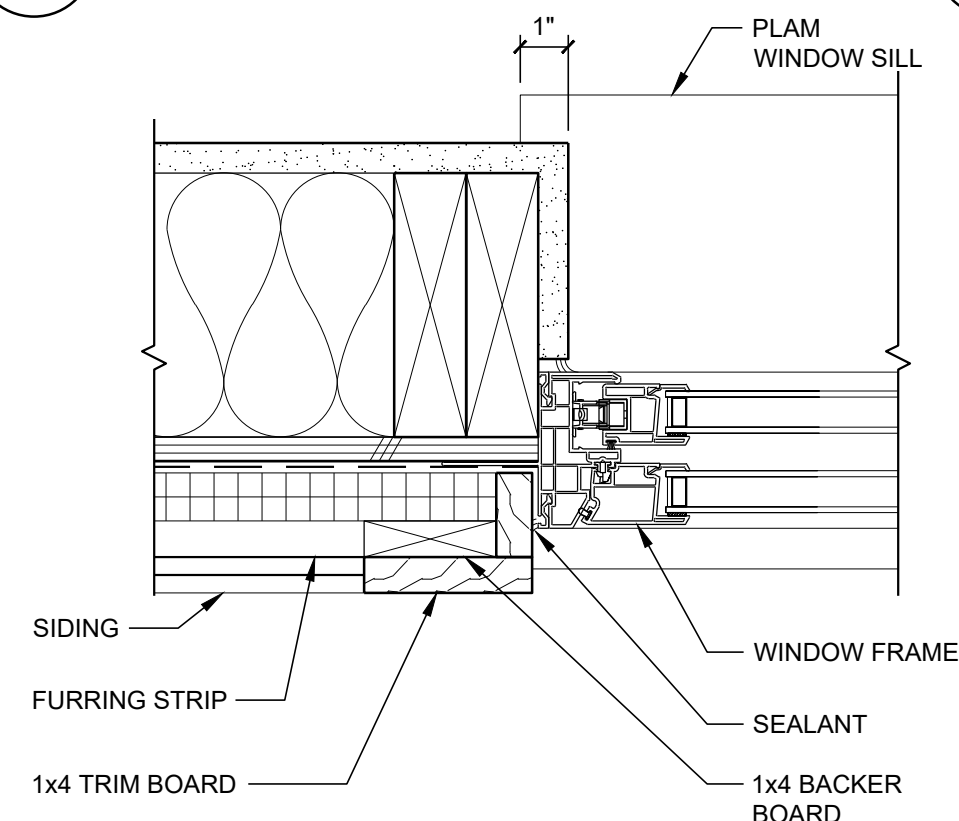

13 WINDOW JAMB
3" = 1'-0"

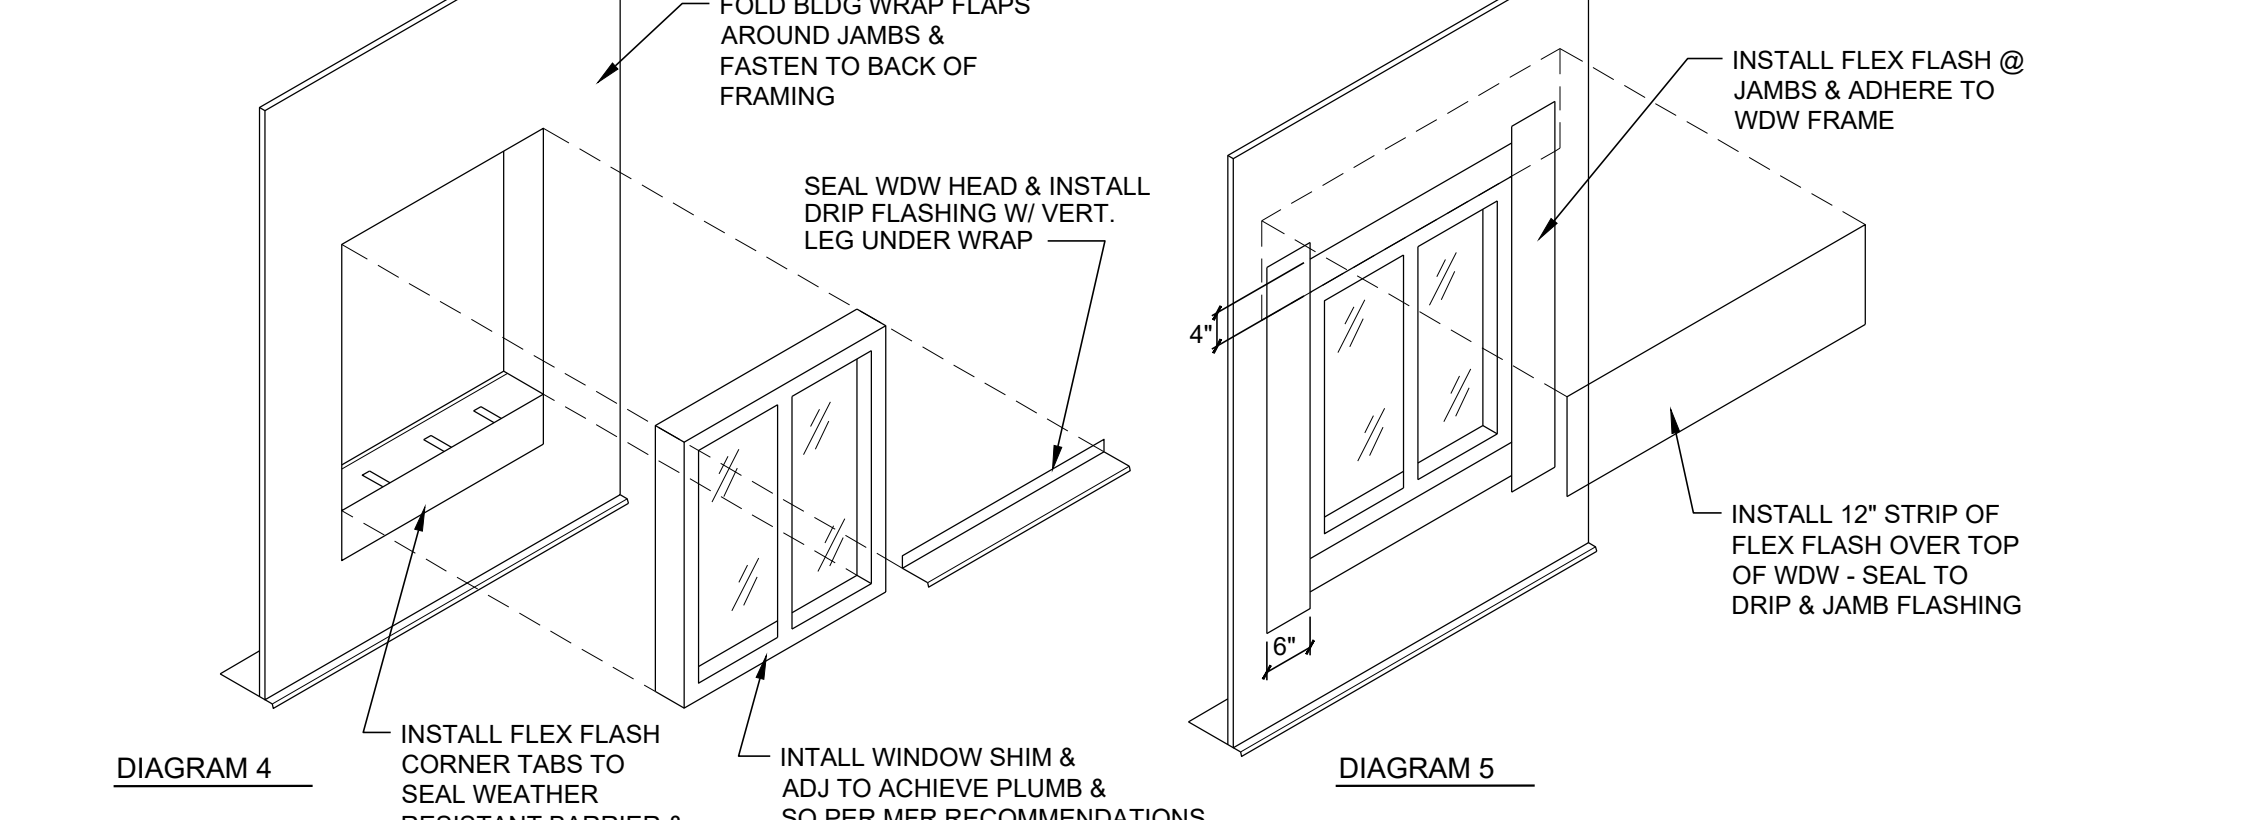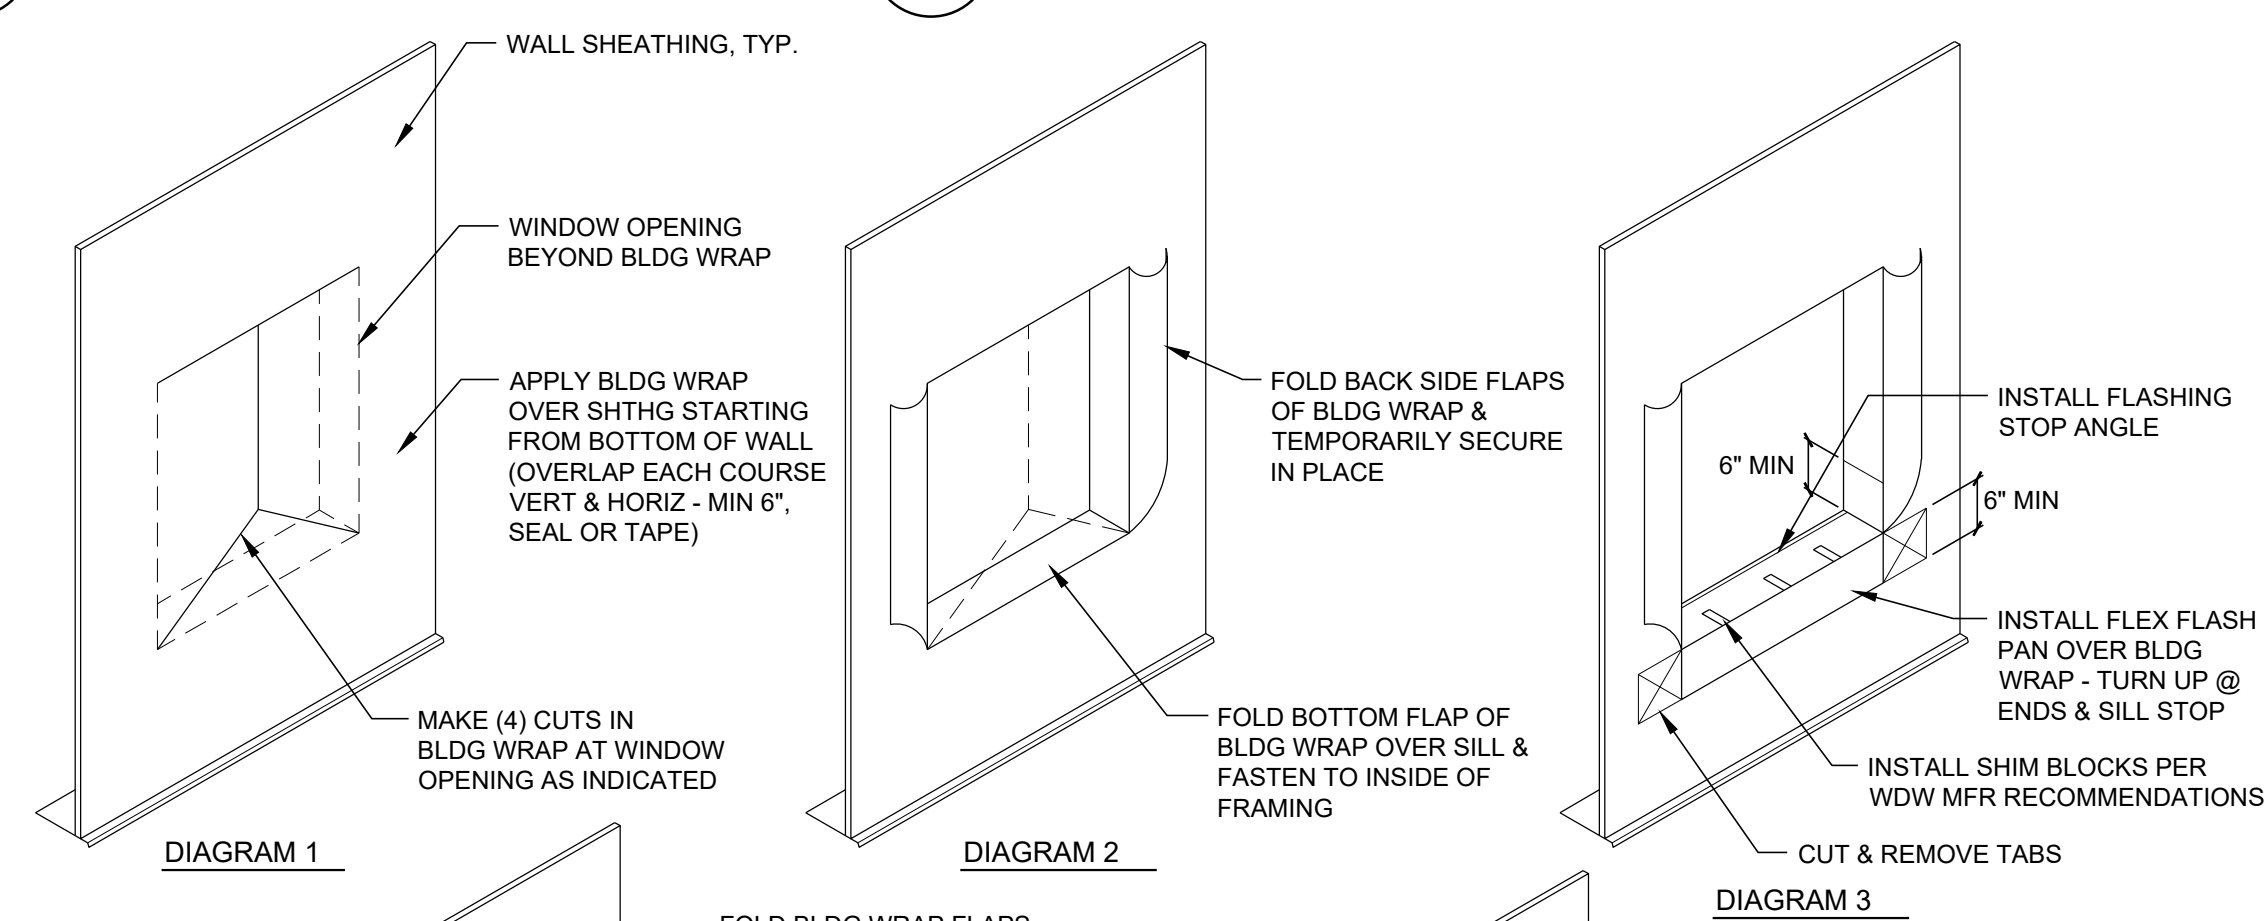

14 INT DOOR HEAD/JAMB SIM
3" = 1'-0"

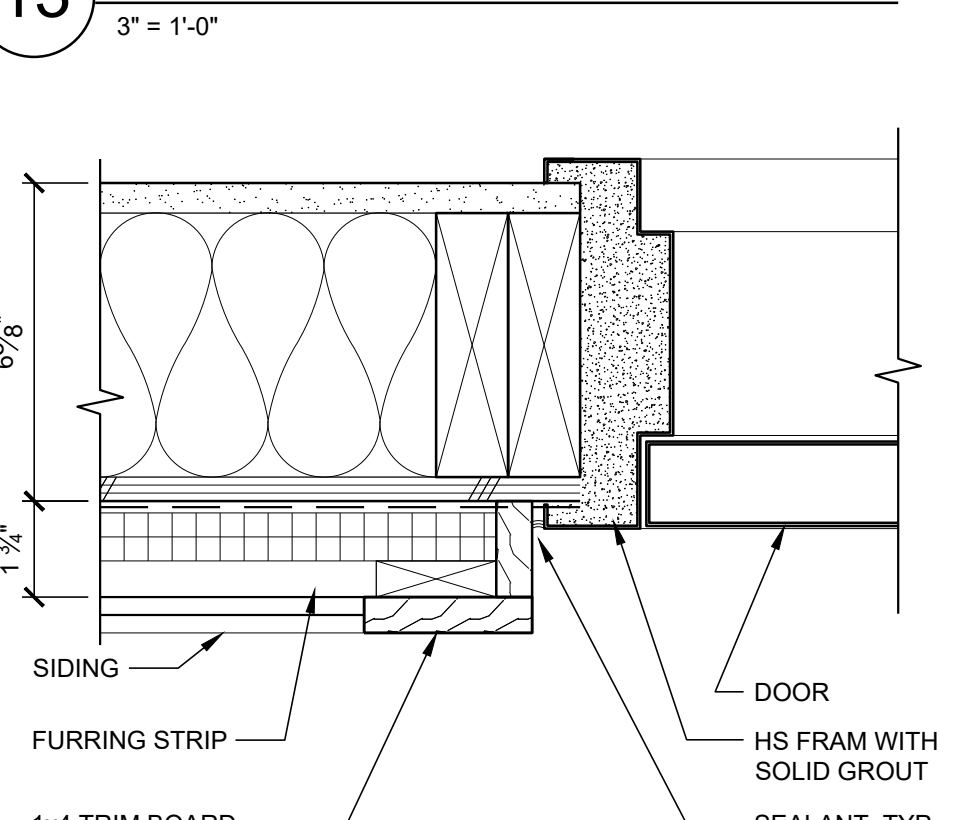

15 EXTERIOR DOOR JAMB
3" = 1'-0"

16 WINDOW FLASHING INSTALLATION
1/2\"/>