




1 TRASH ENCLOSURE PLAN
0' 1' 2' 4' 6' 1/2" = 1'-0"

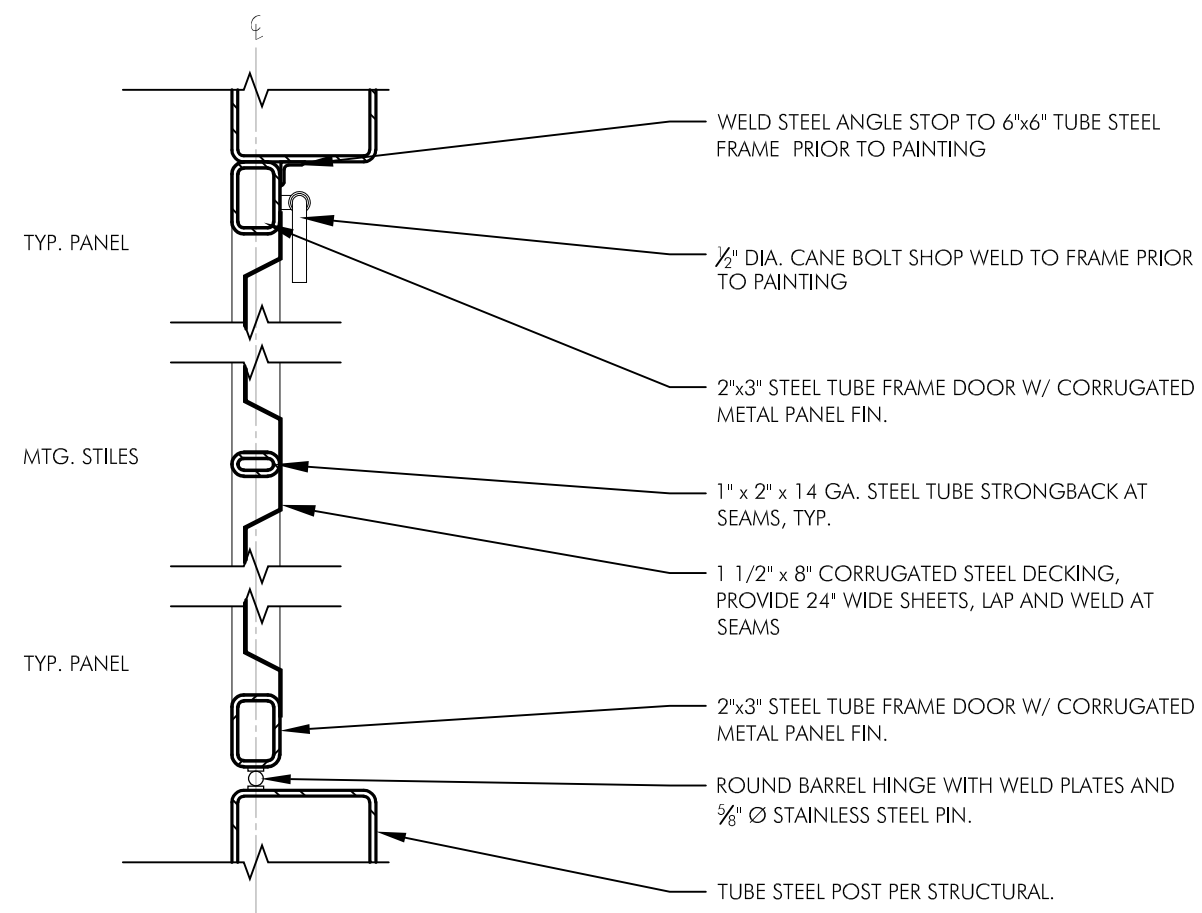


2 TRASH ENCLOSURE GATE DETAIL
0' 2' 4' 8' 1'-0" 2'-0" 1 1/2" = 1'-0" X-TrashEnclosureGateSingle

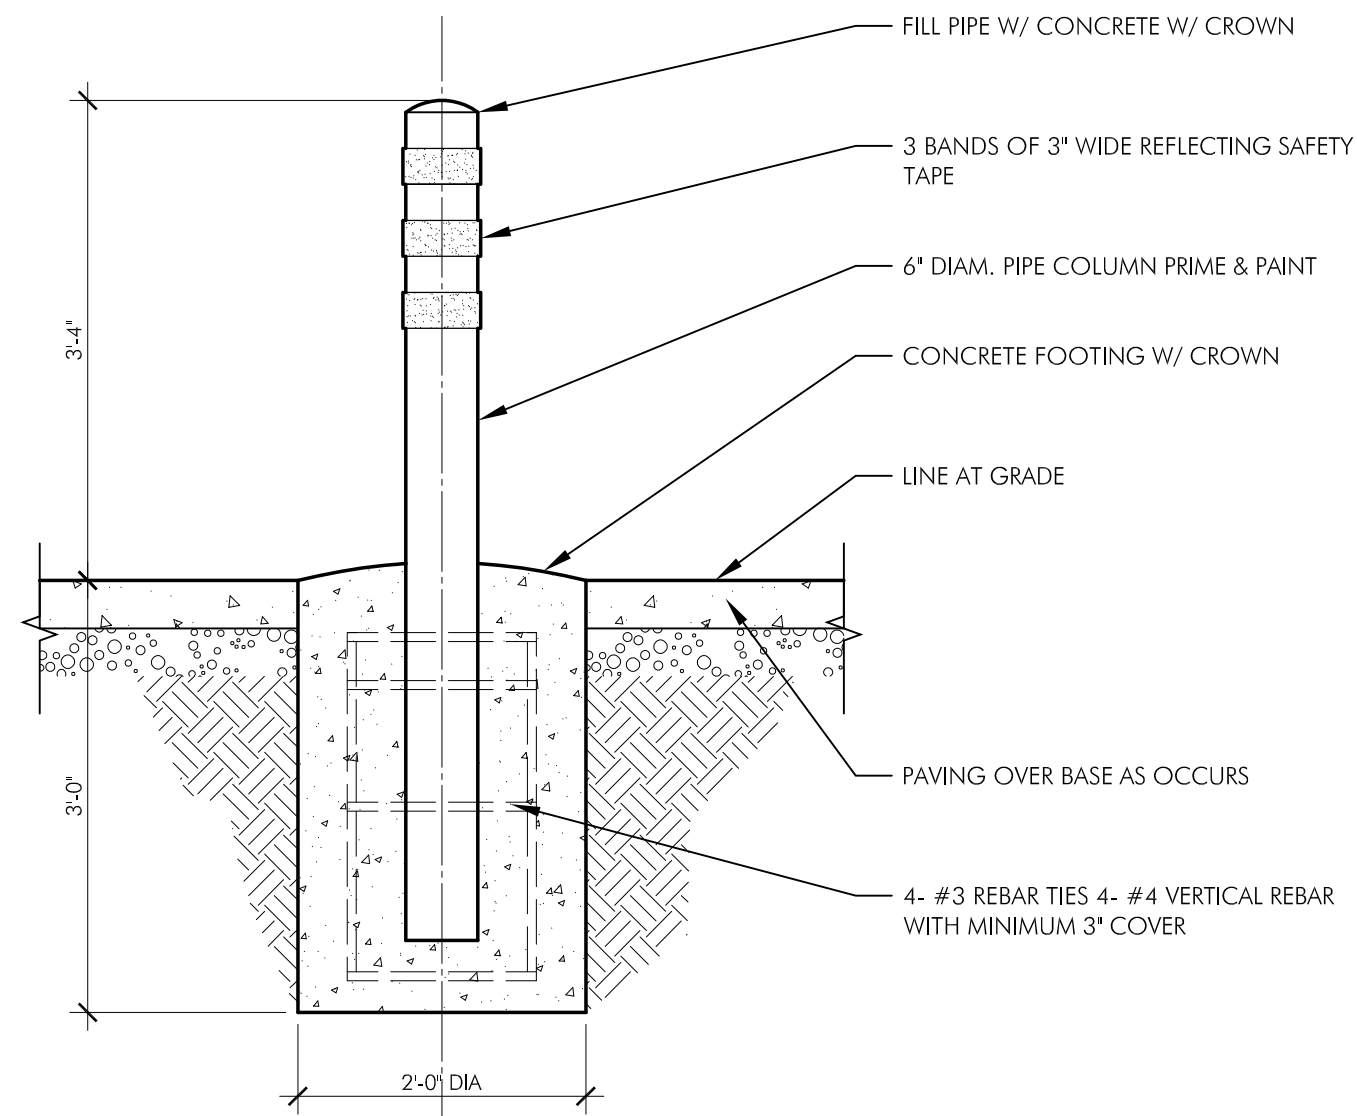



3 EXTERIOR PIPE BOLLARD DETAIL
0 4' 8' 1'-0" 2'-0" 4'-0" 3/4" = 1'-0" XY SiteExteriorBollardDetail

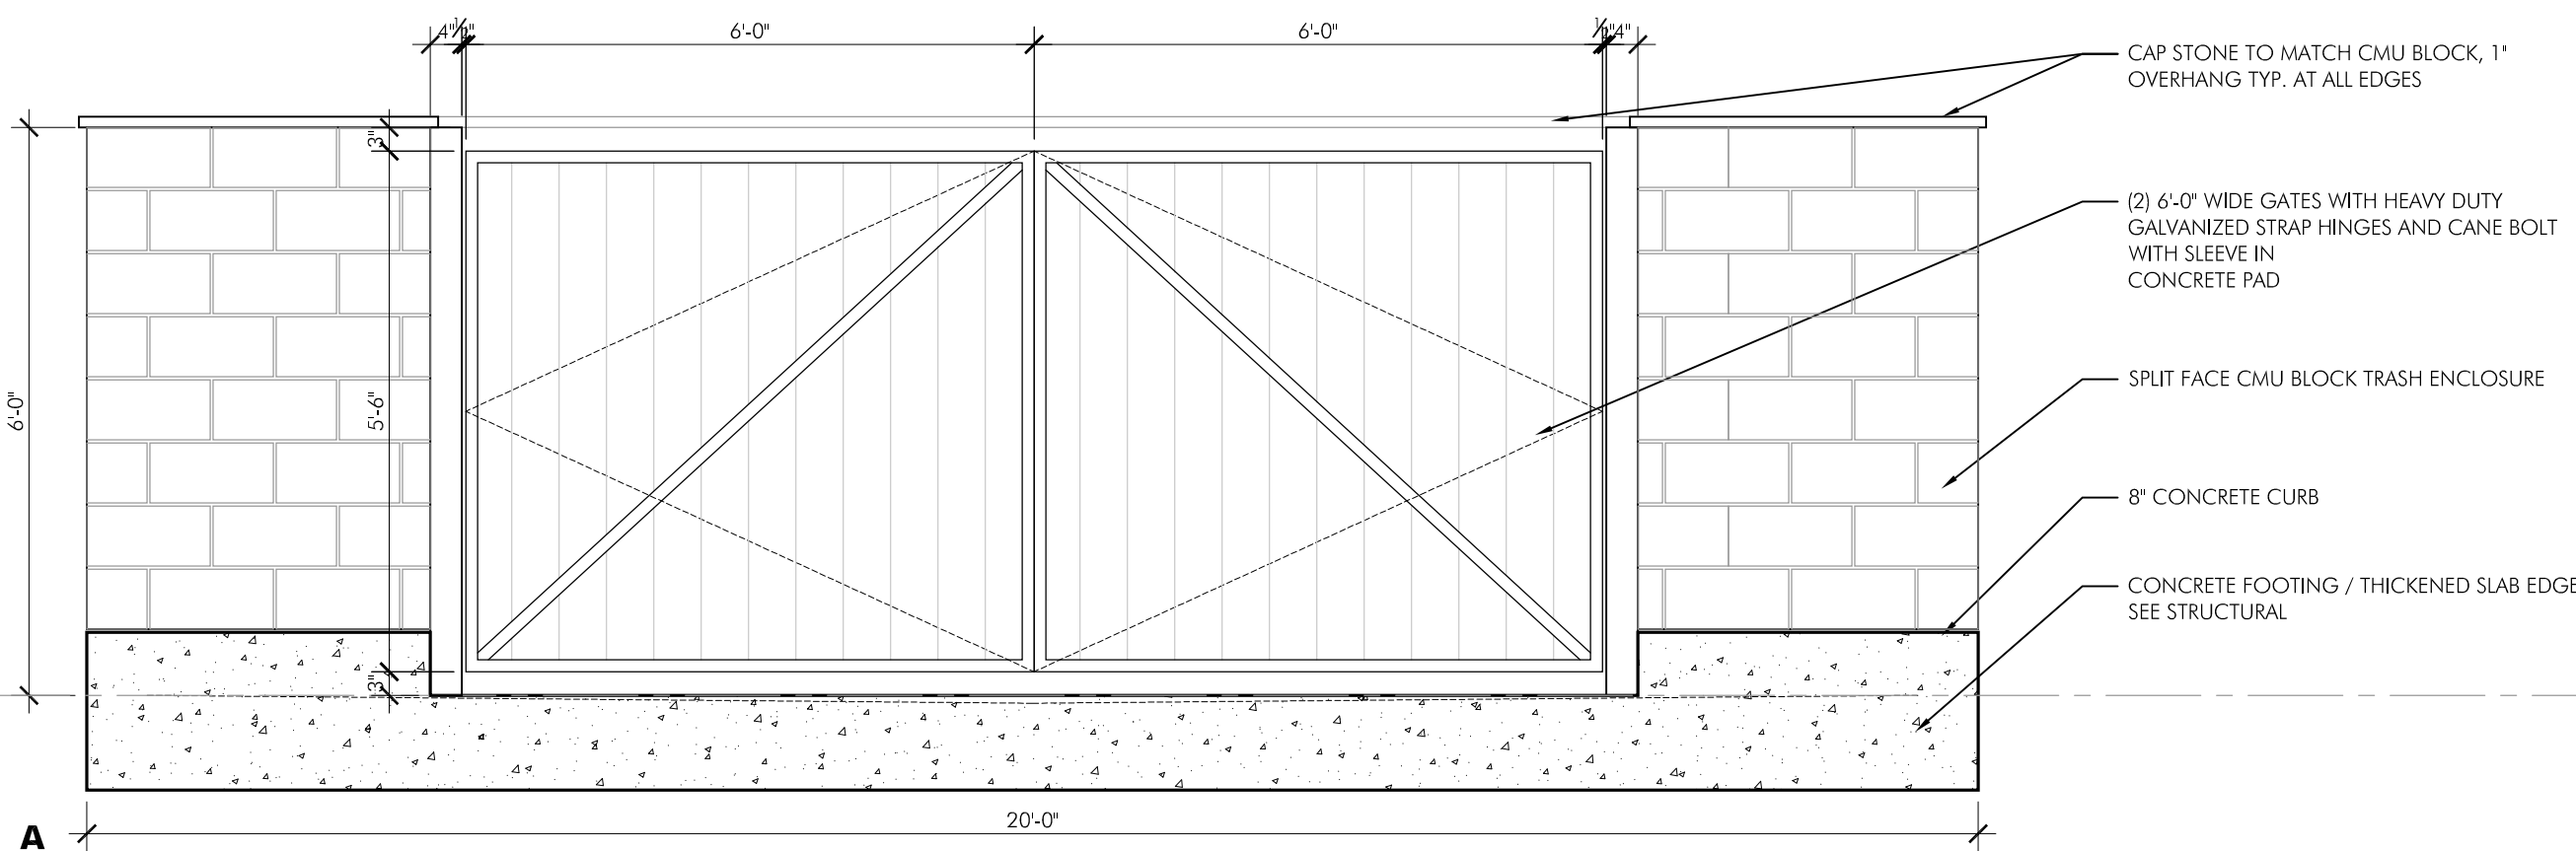

4 TRASH ENCLOSURE ELEVATIONS
0' 1' 2' 4' 6' 1/2" = 1'-0"

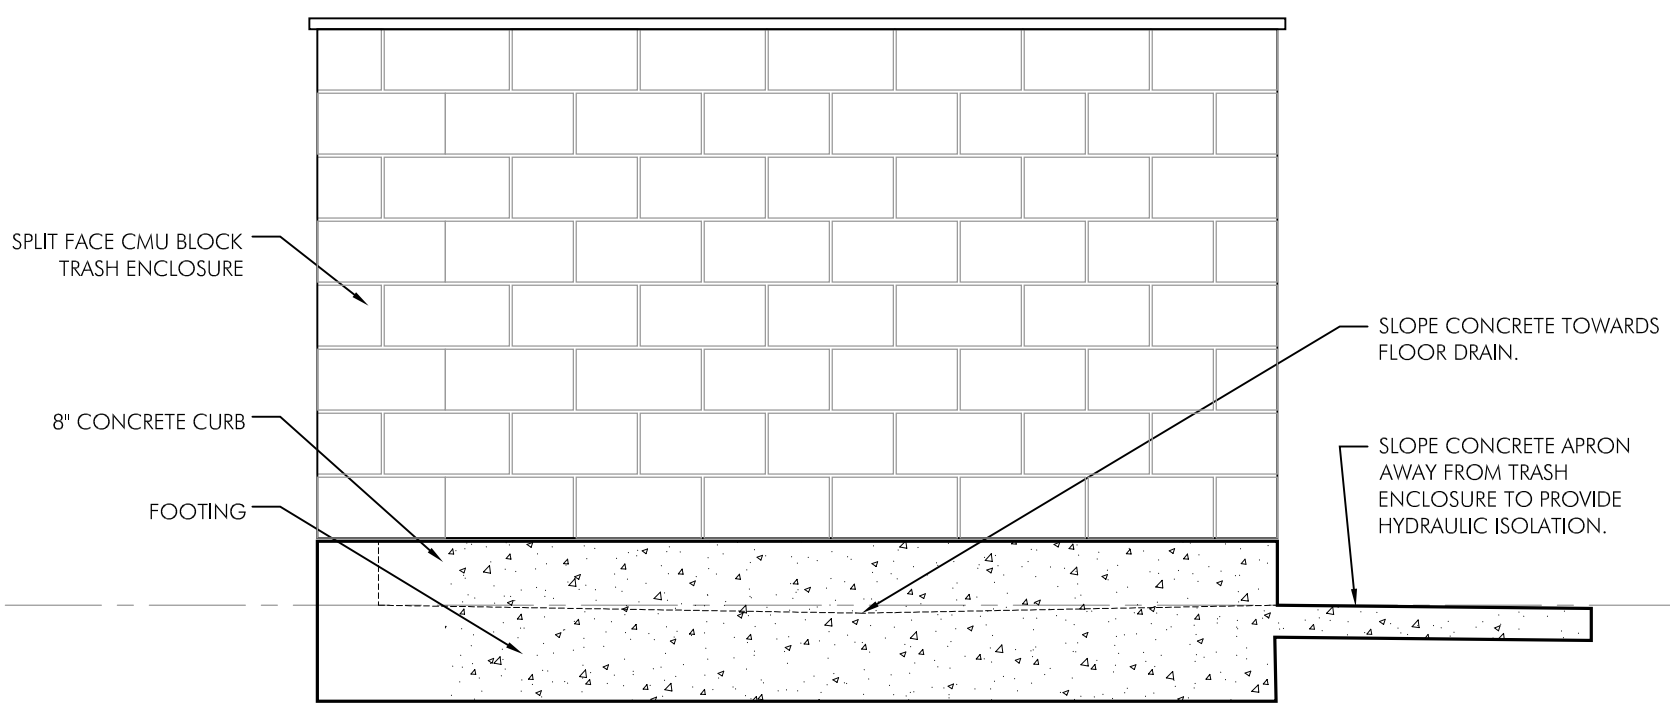

4 TRASH ENCLOSURE ELEVATIONS CONTINUED
0' 1' 2' 4' 6' 1/2" = 1'-0"

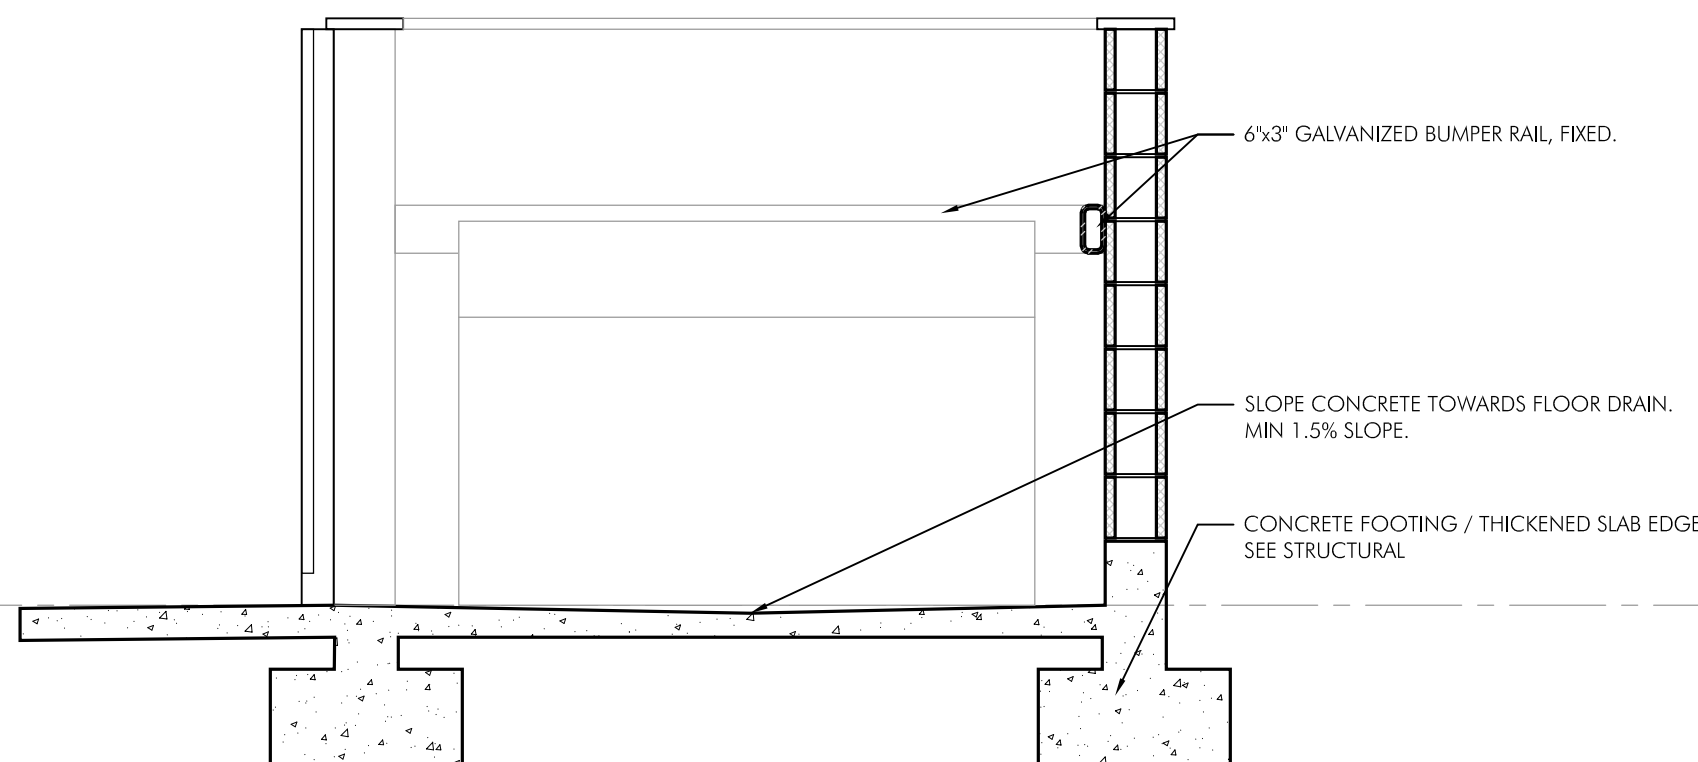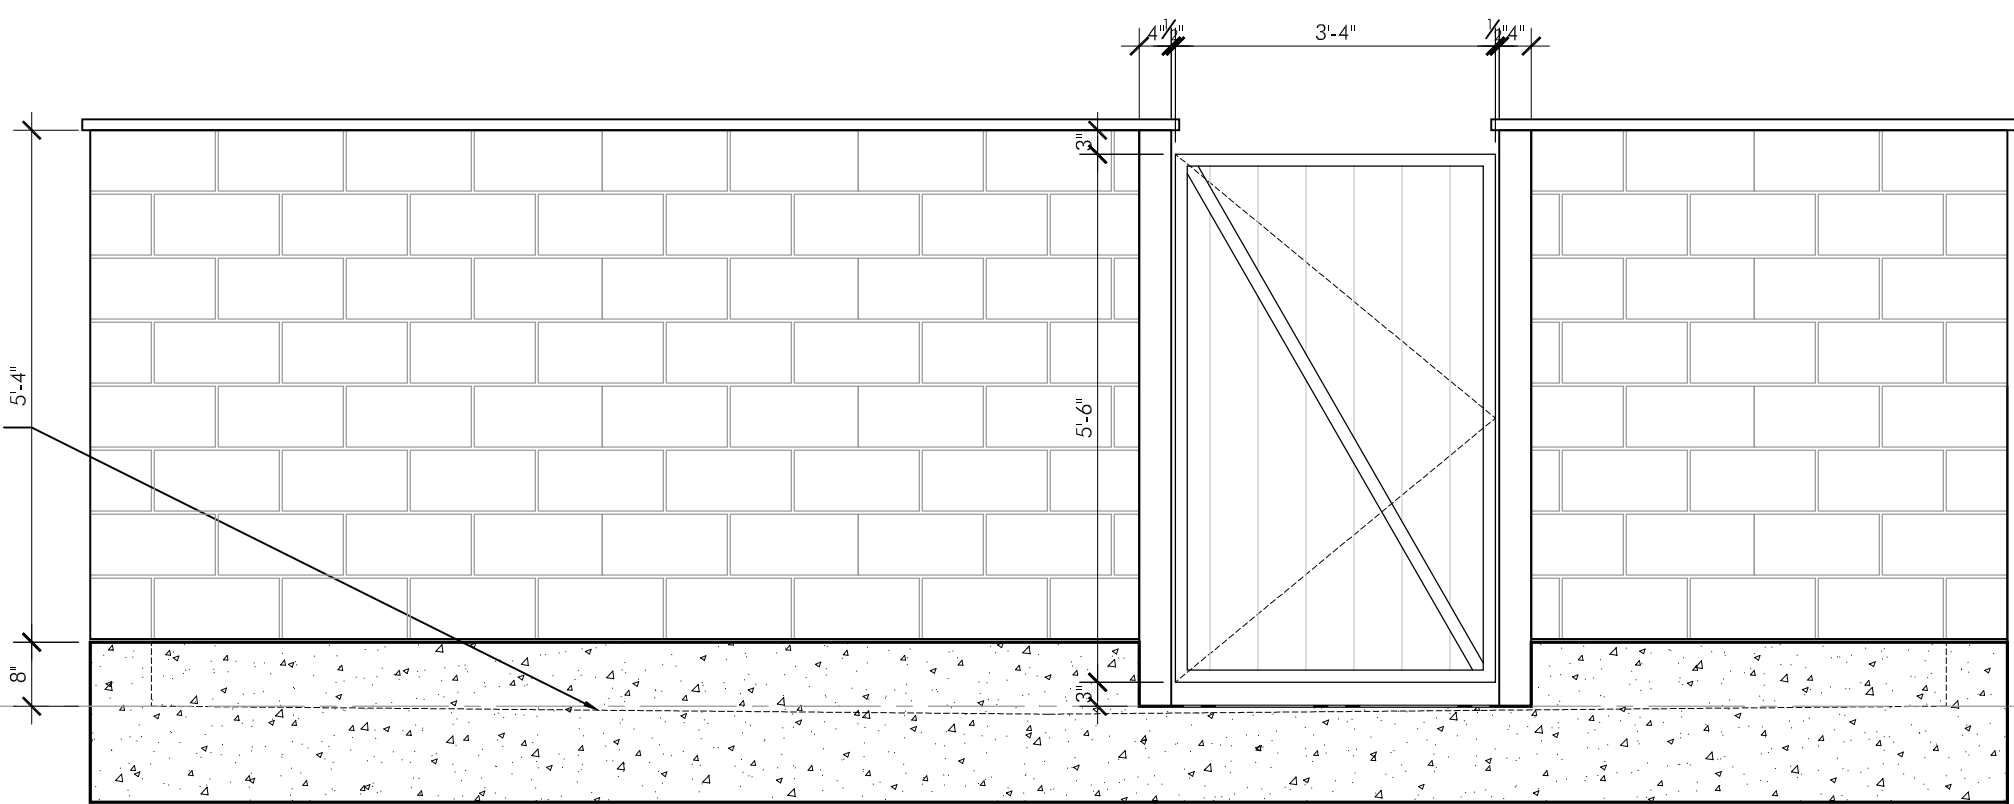

5 TRASH ENCLOSURE SECTION
0' 1' 2' 4' 6' 1/2" = 1'-0"