


1/23/2023 4:31:15 PM
R:\Veg\SPARKS-JORDAN\MARIETTA SITE 2822.0000.DWG\Plot\Building H CONSTRUCT 1 Site Plan.dwg (Layout: 1) Job

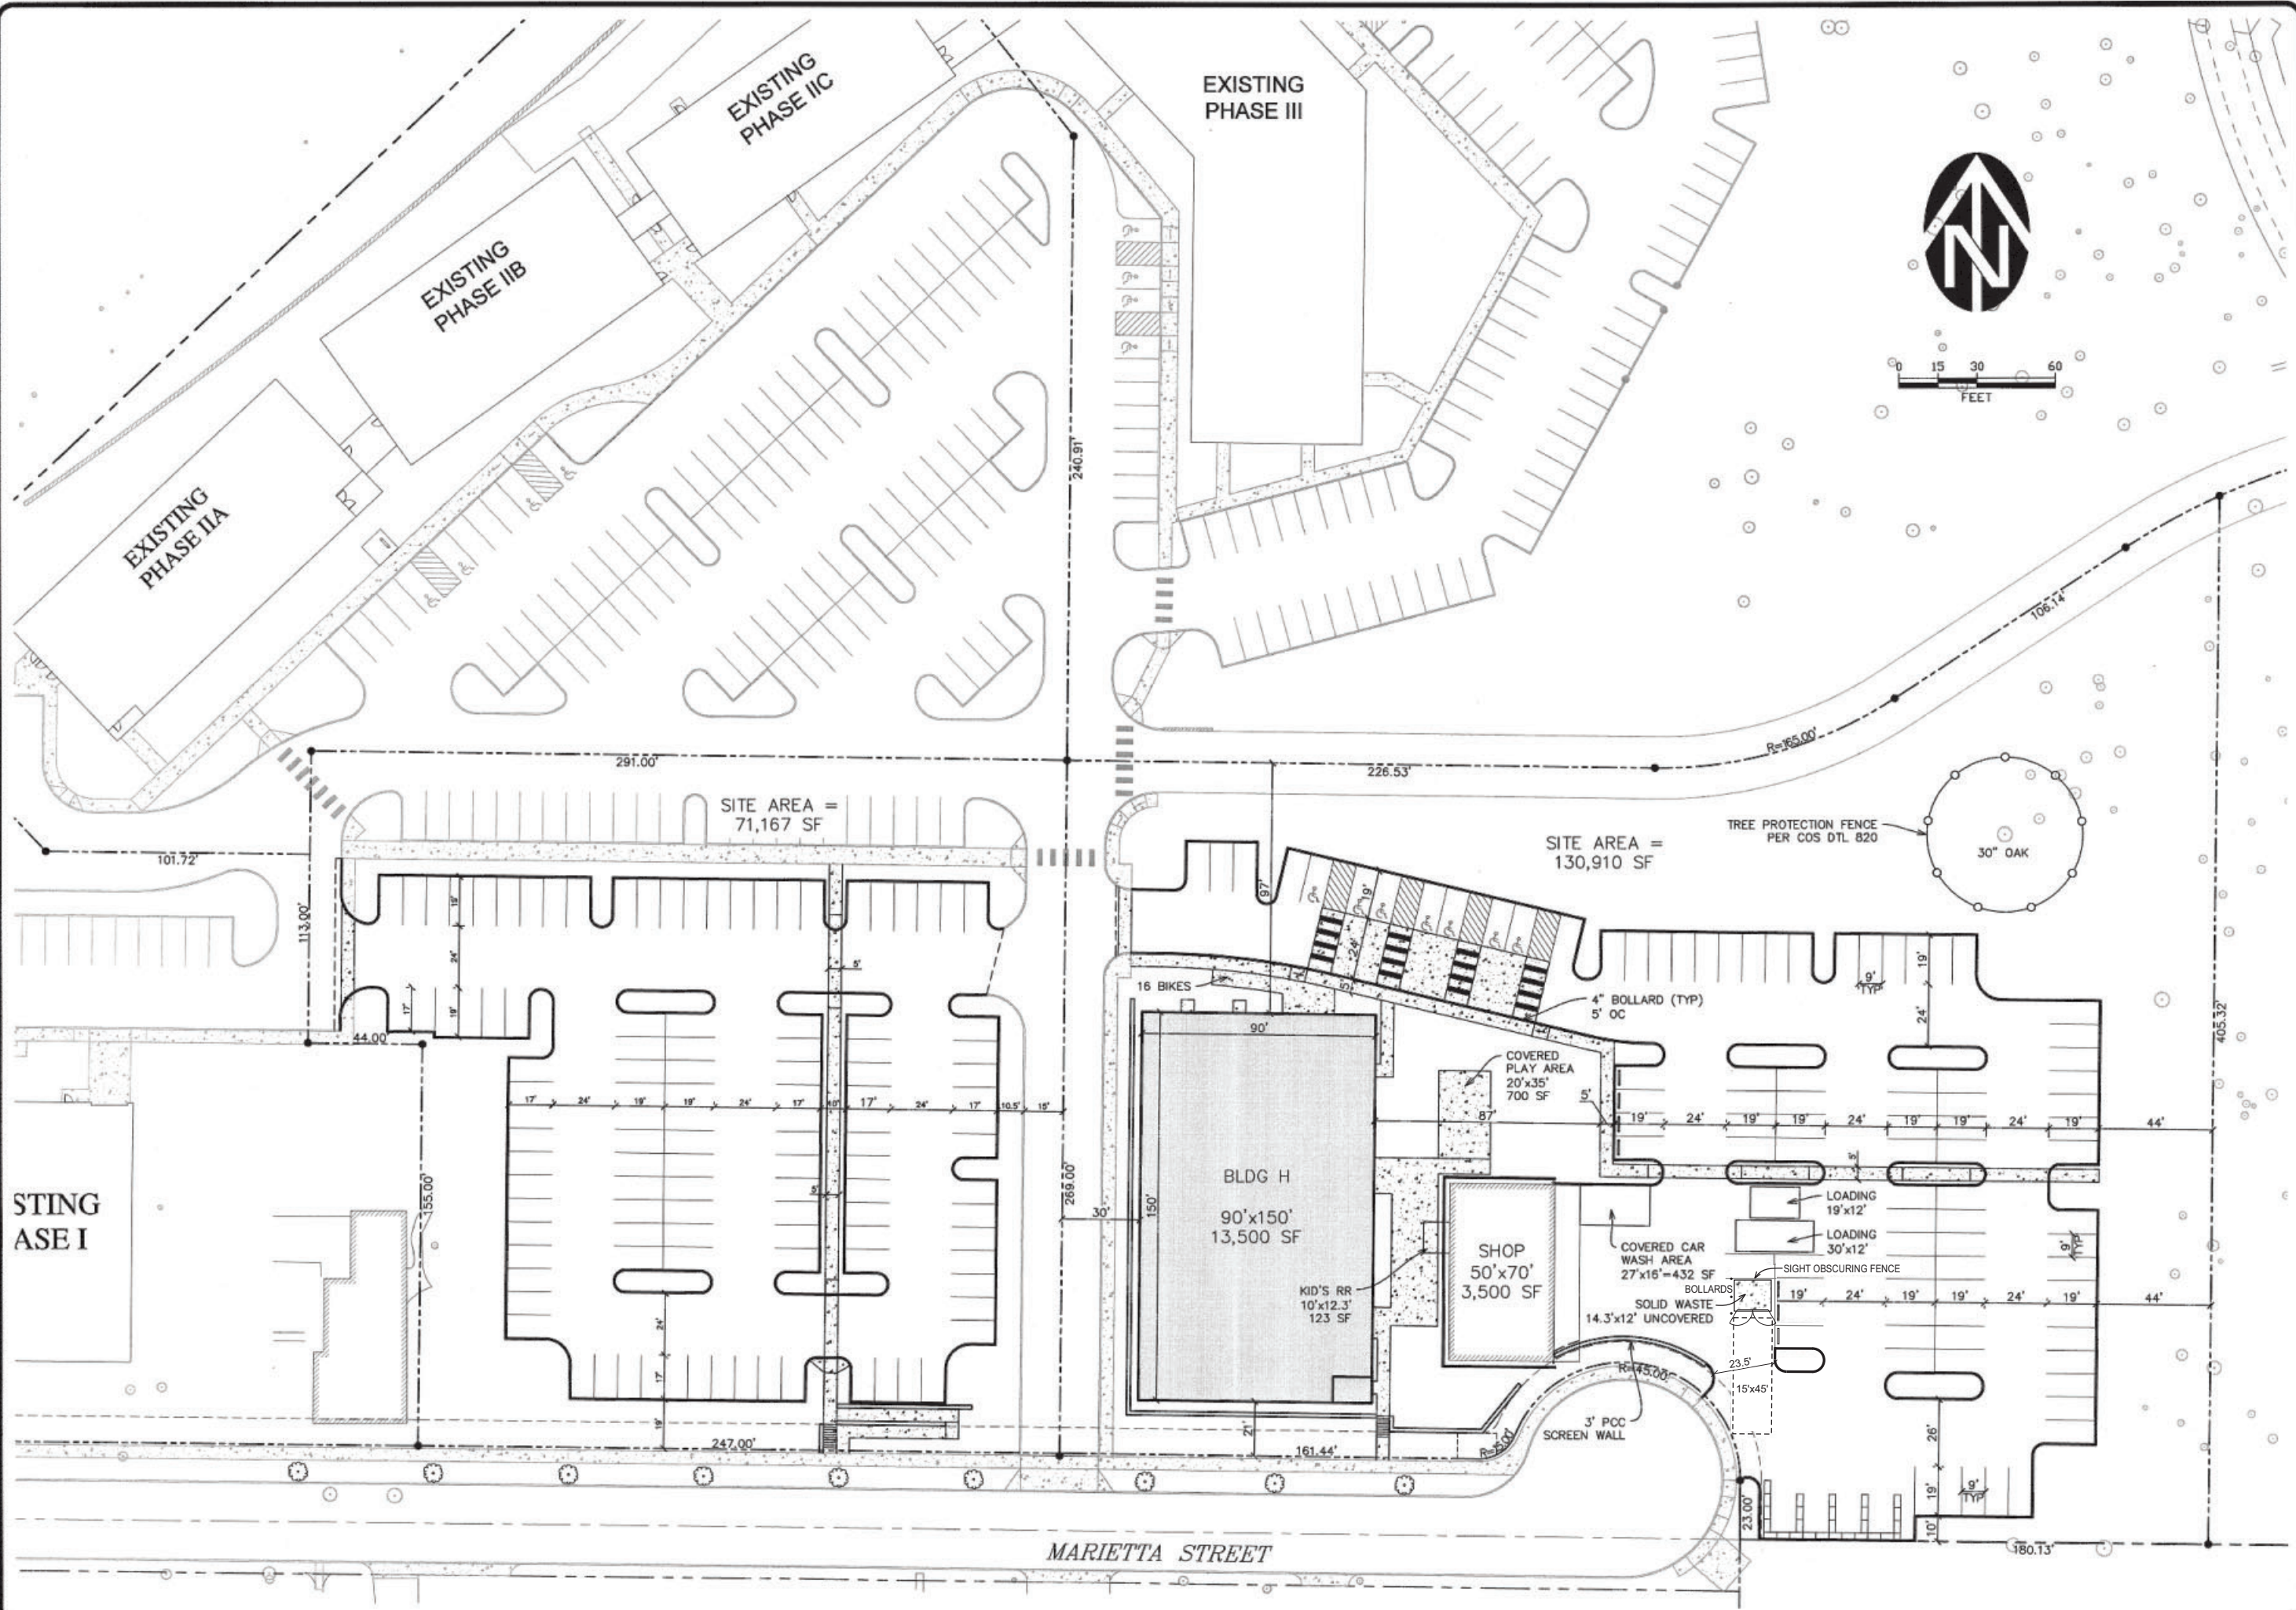

JORDAN SPARKS		BUILDING H CONSTRUCTION		SITE PLAN (NORTH)	
DRAWING		C2.1		JOB NUMBER	
2822.0000.0					