




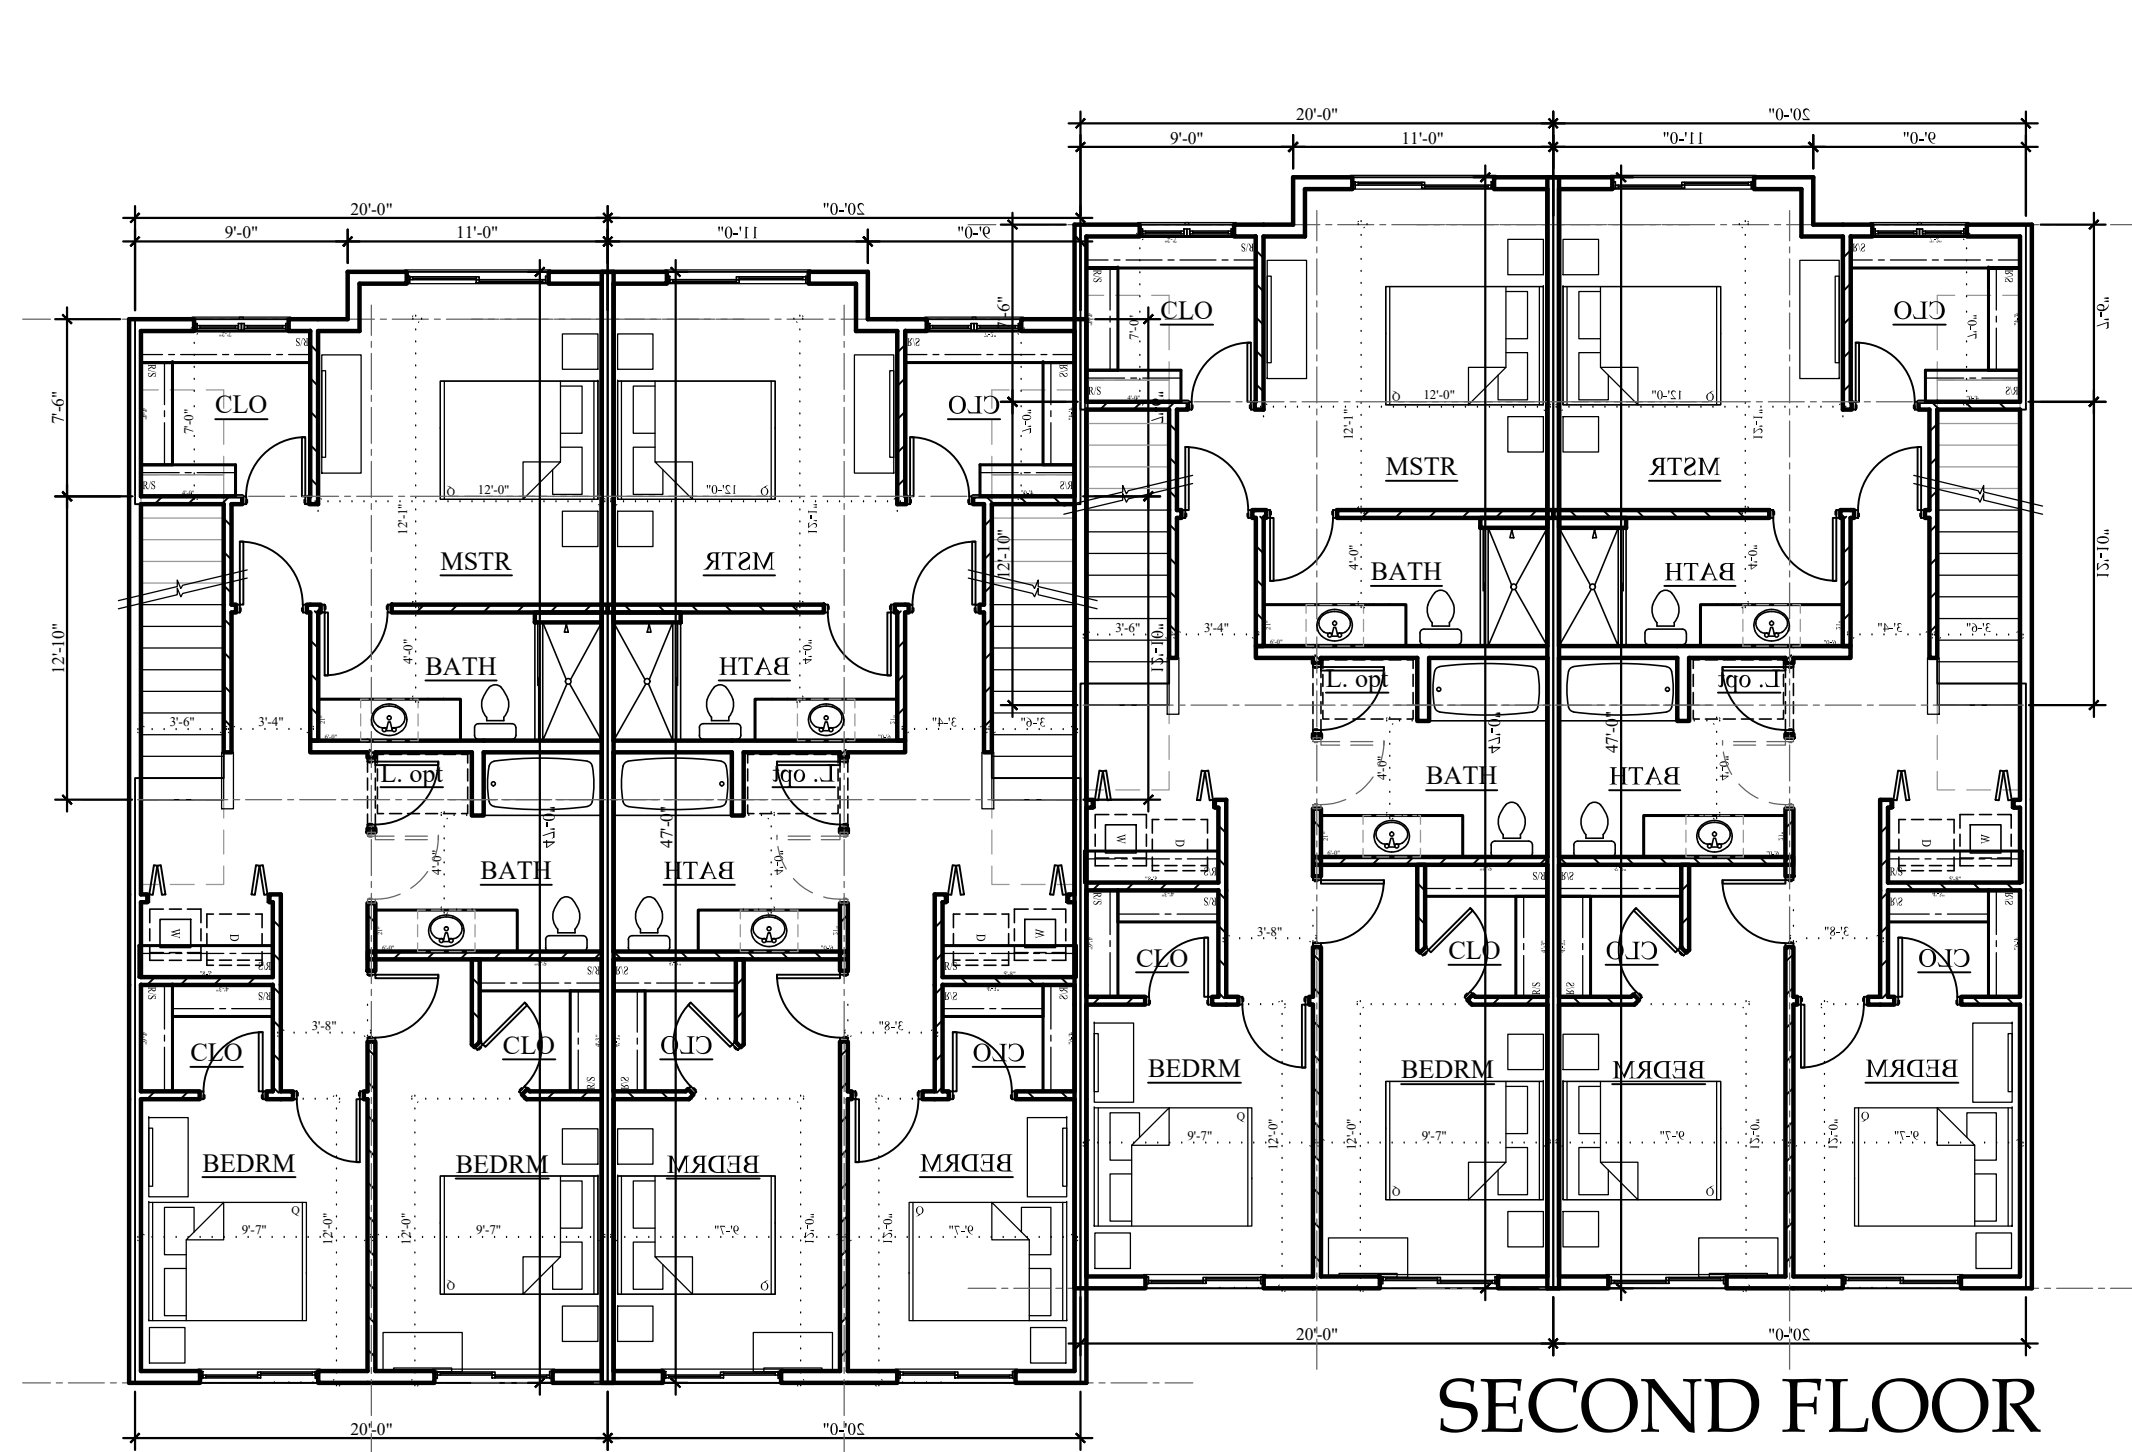

SECOND FLOOR

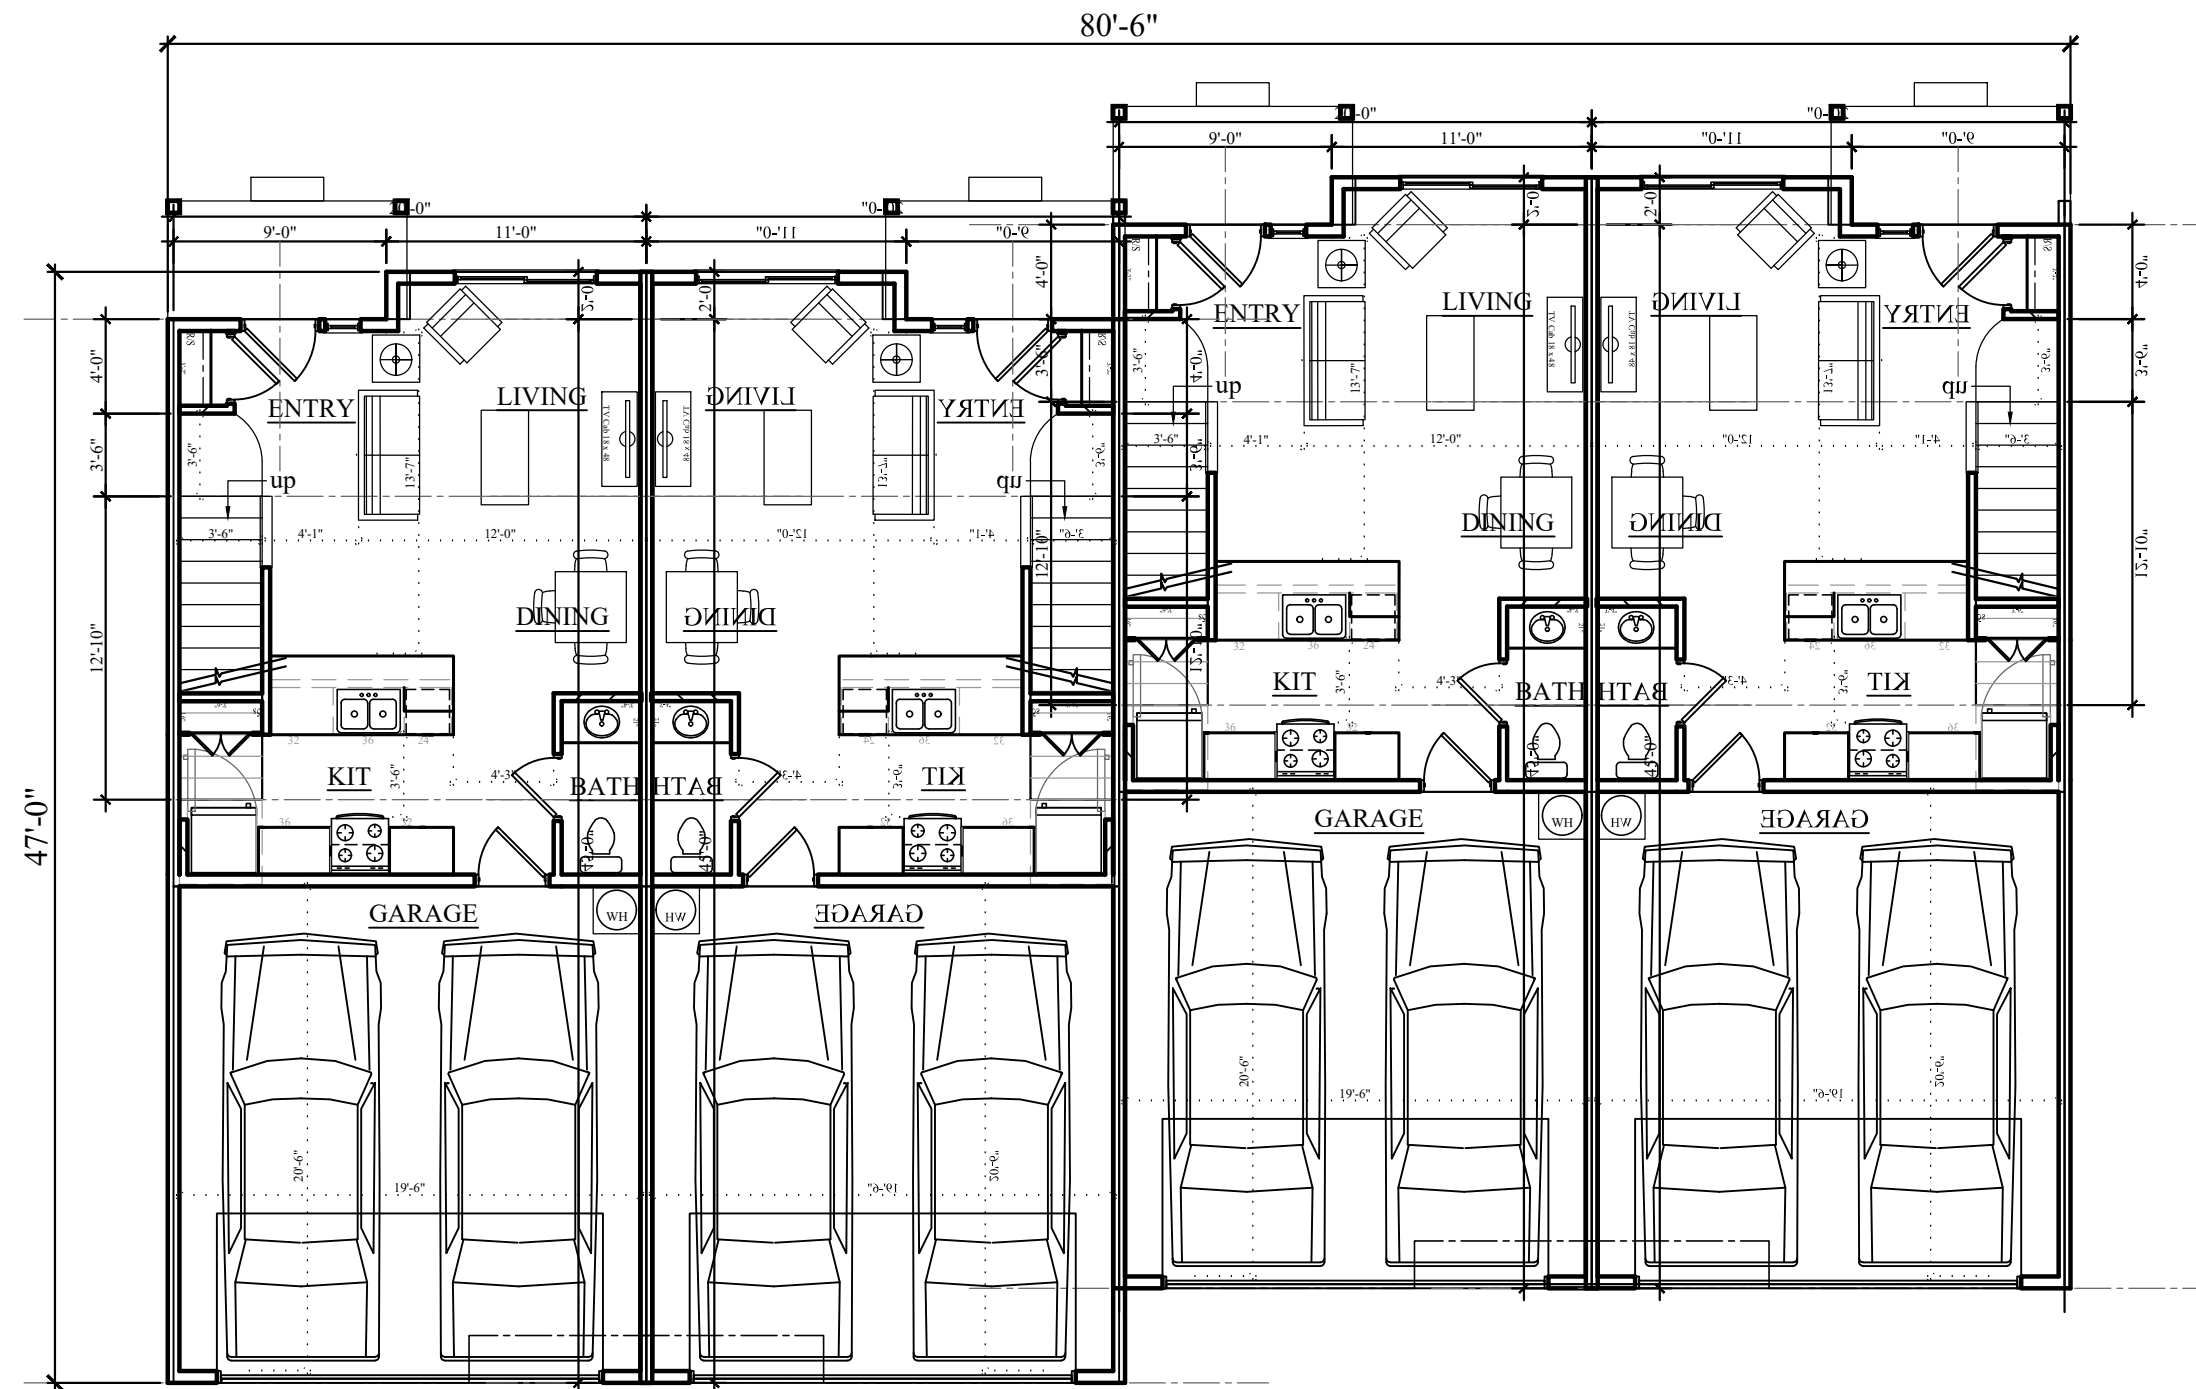


FIRST FLOOR

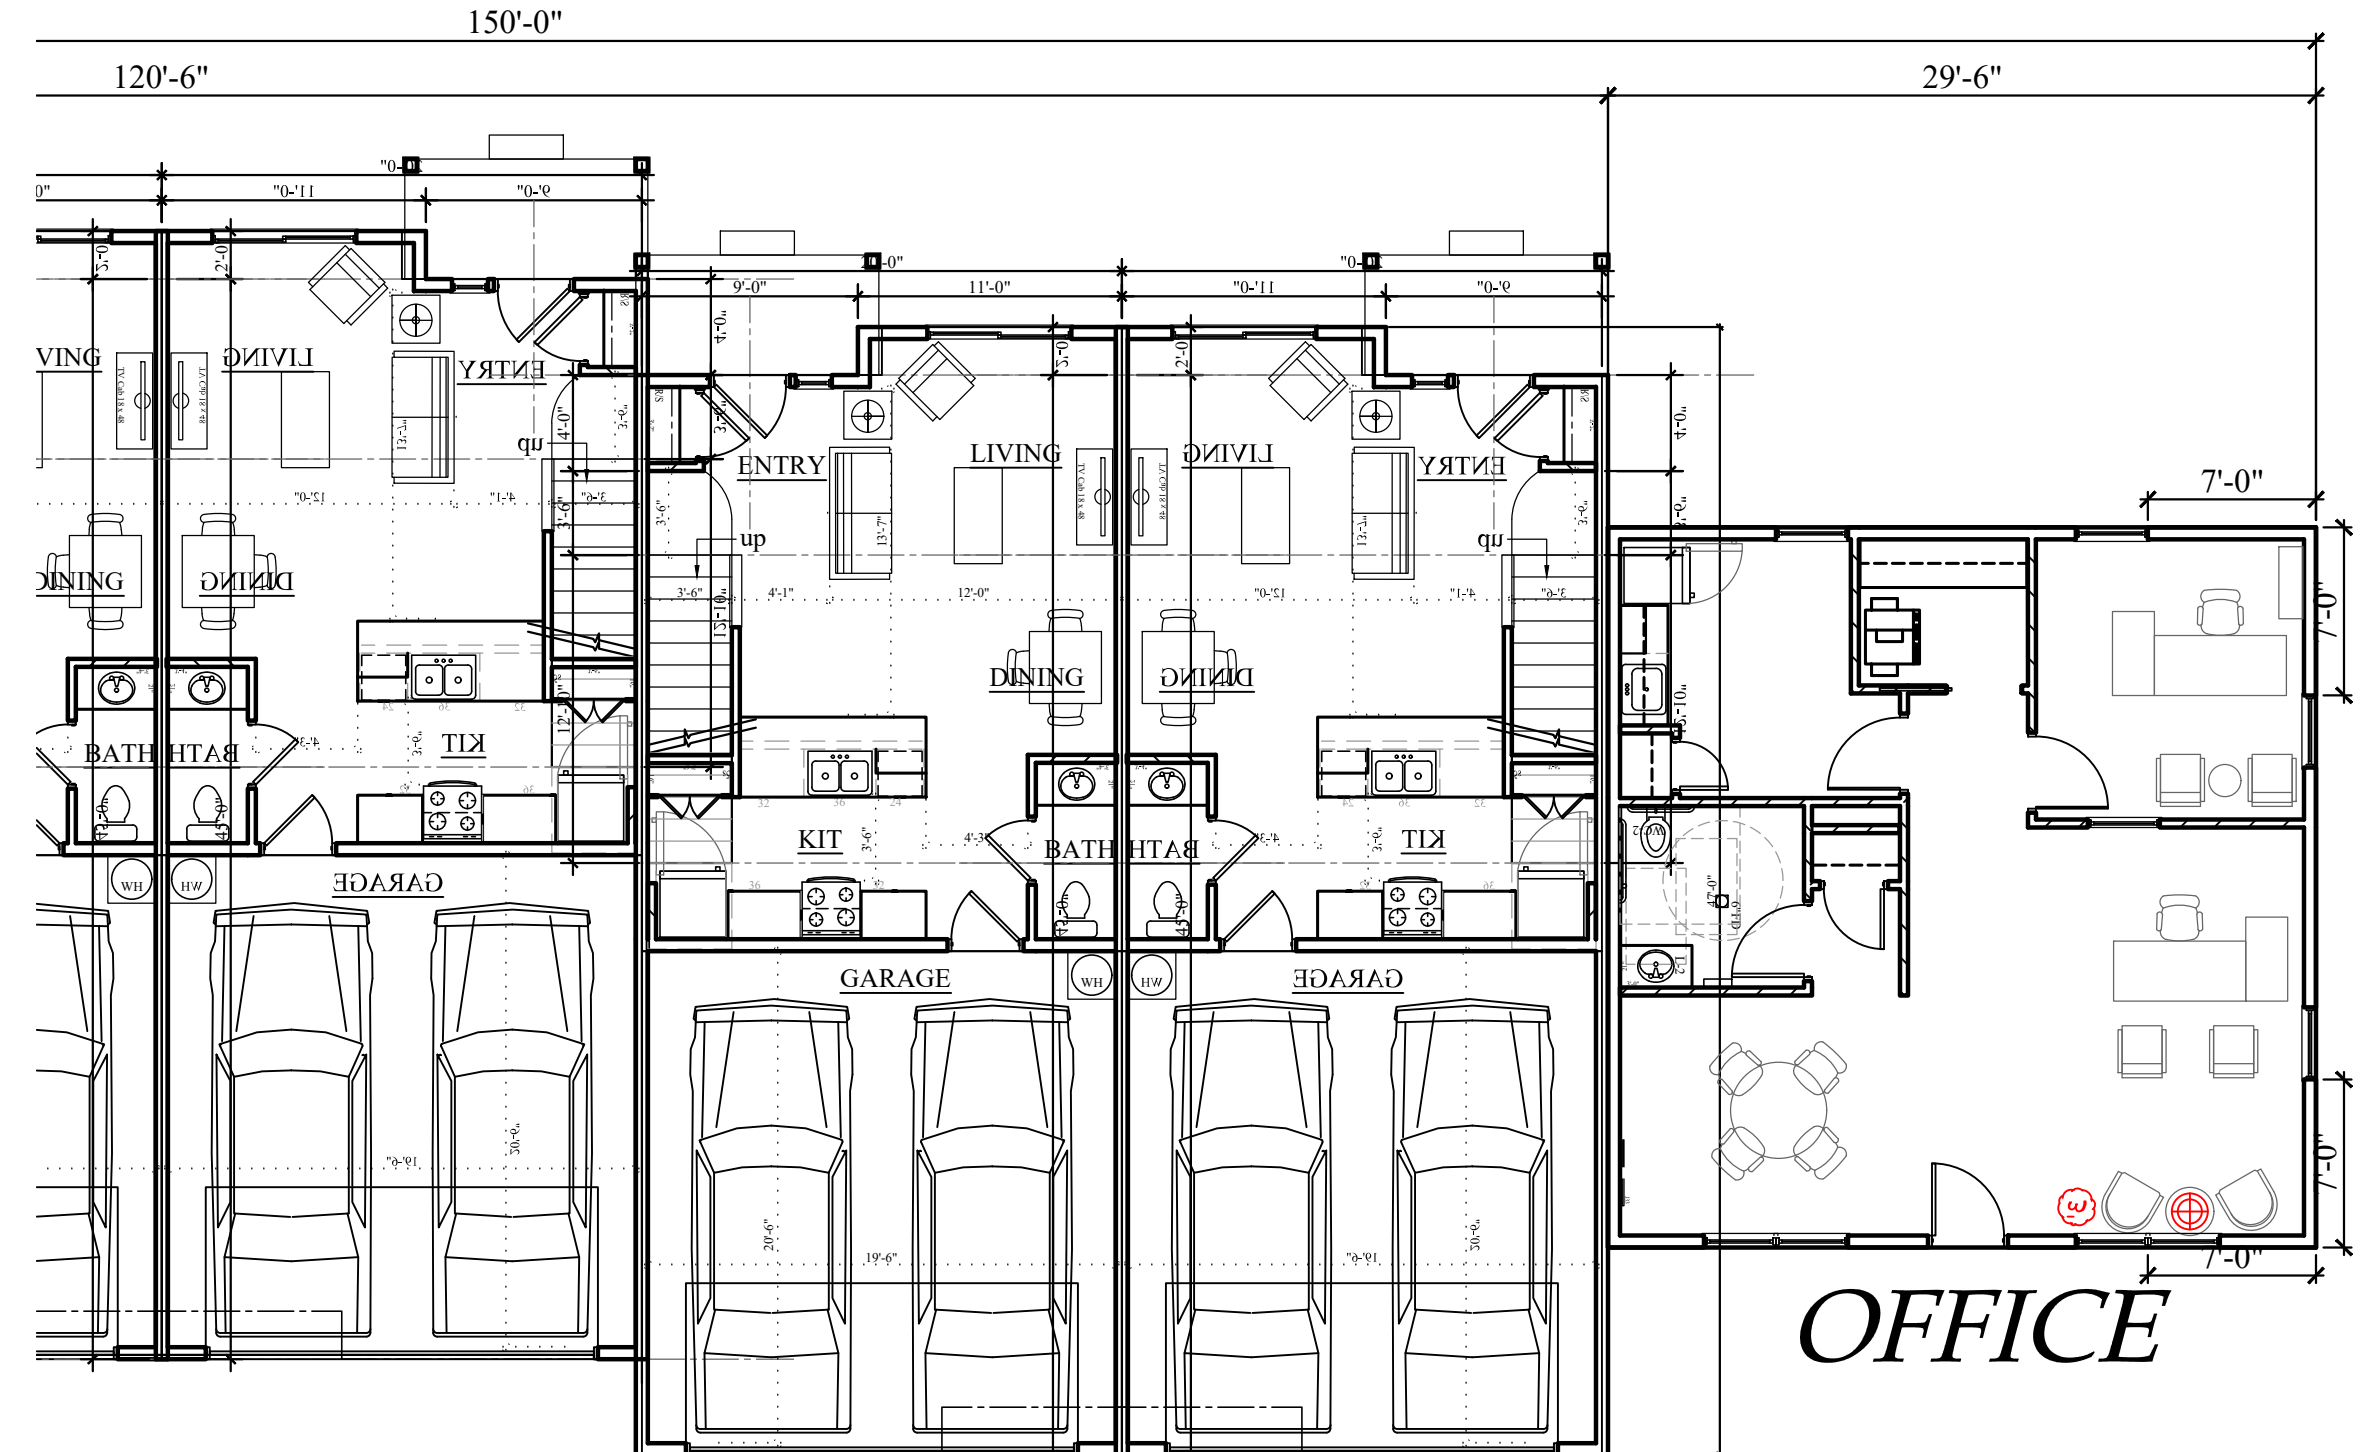


OFFICE

BLDG 12 - 4 'B' UNITS


OFFICE - END OF BLDG B2

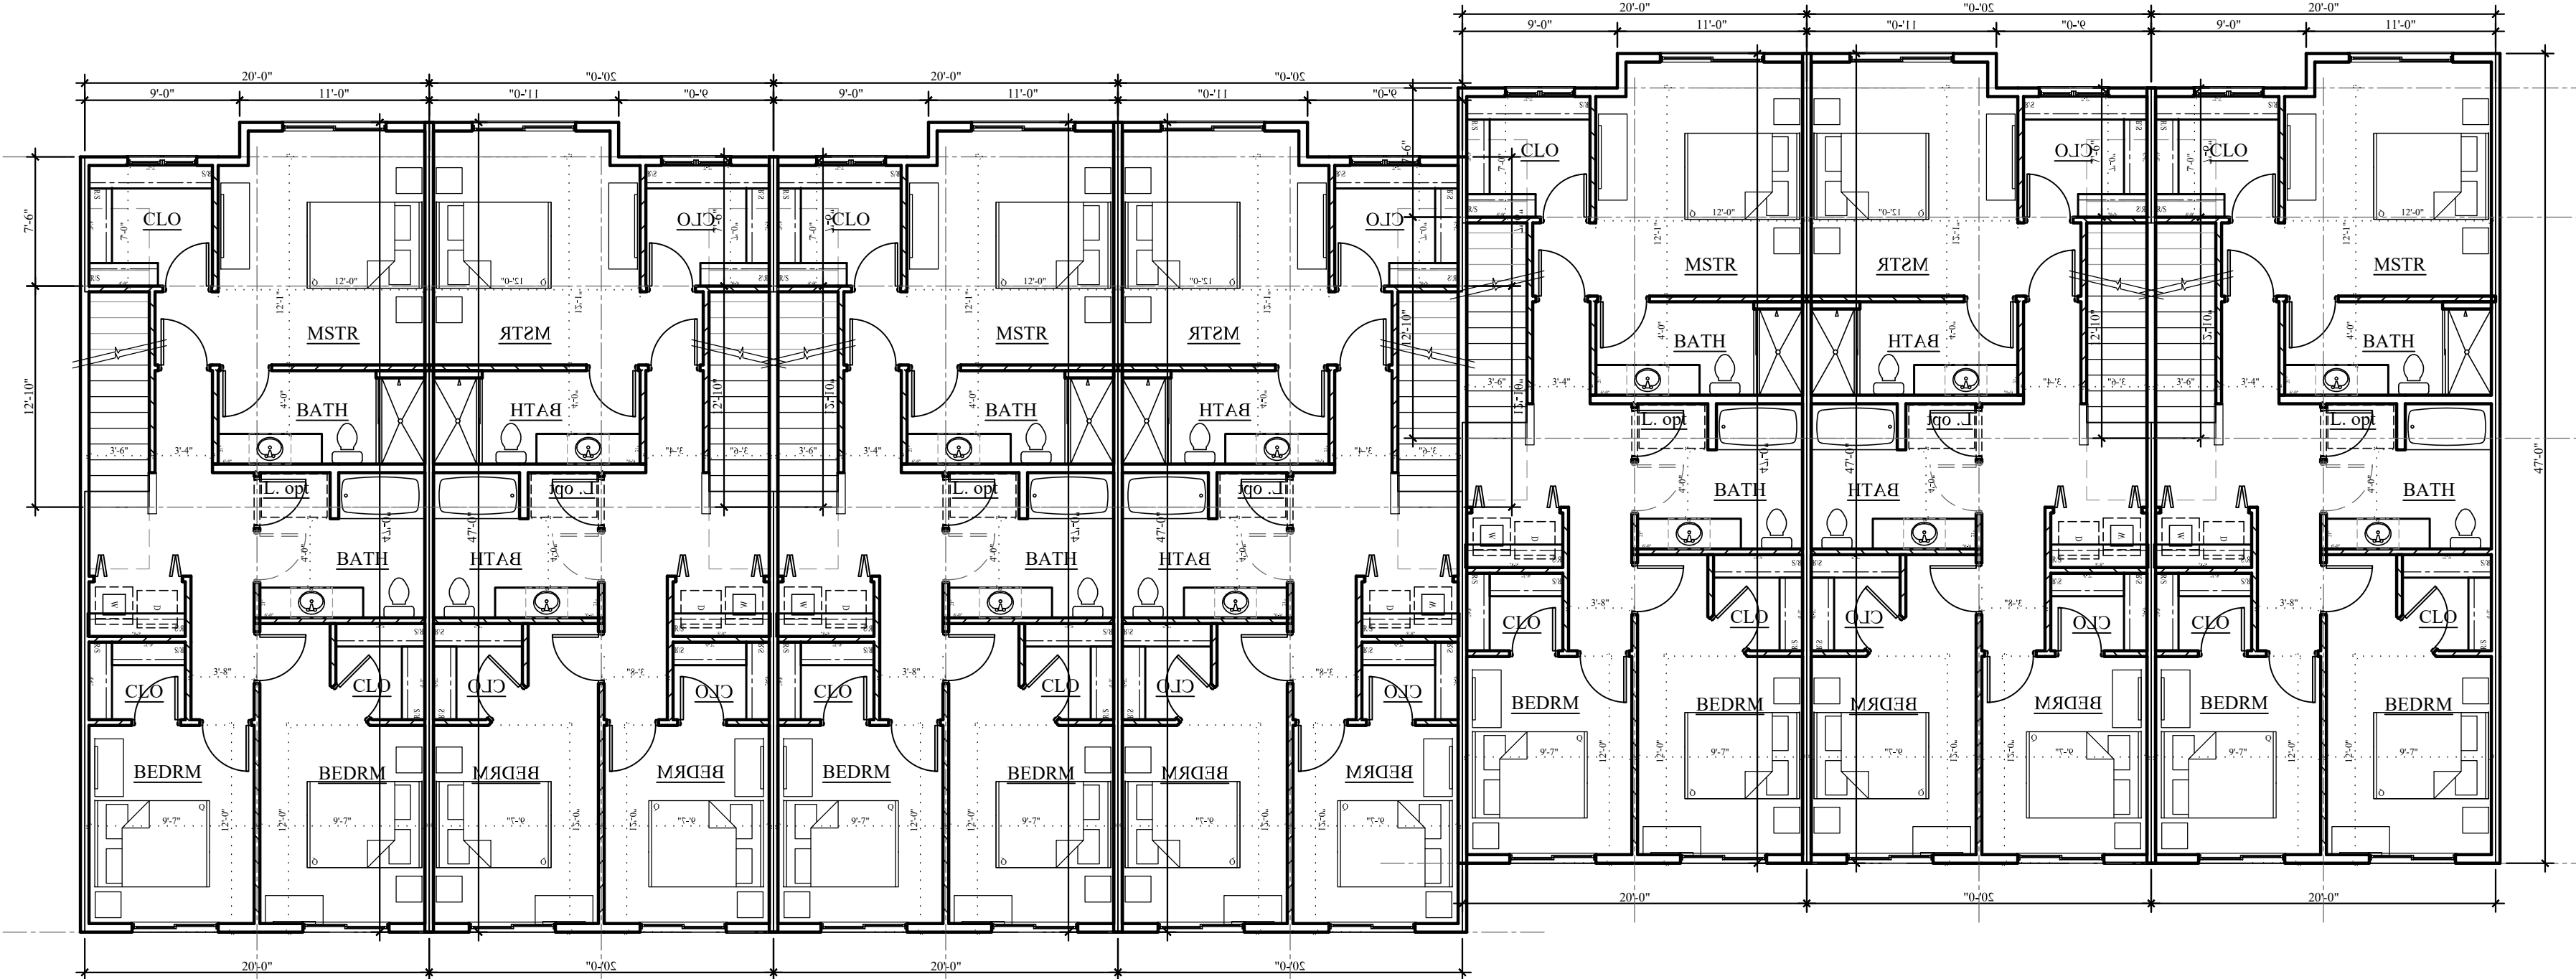


SECOND FLOOR

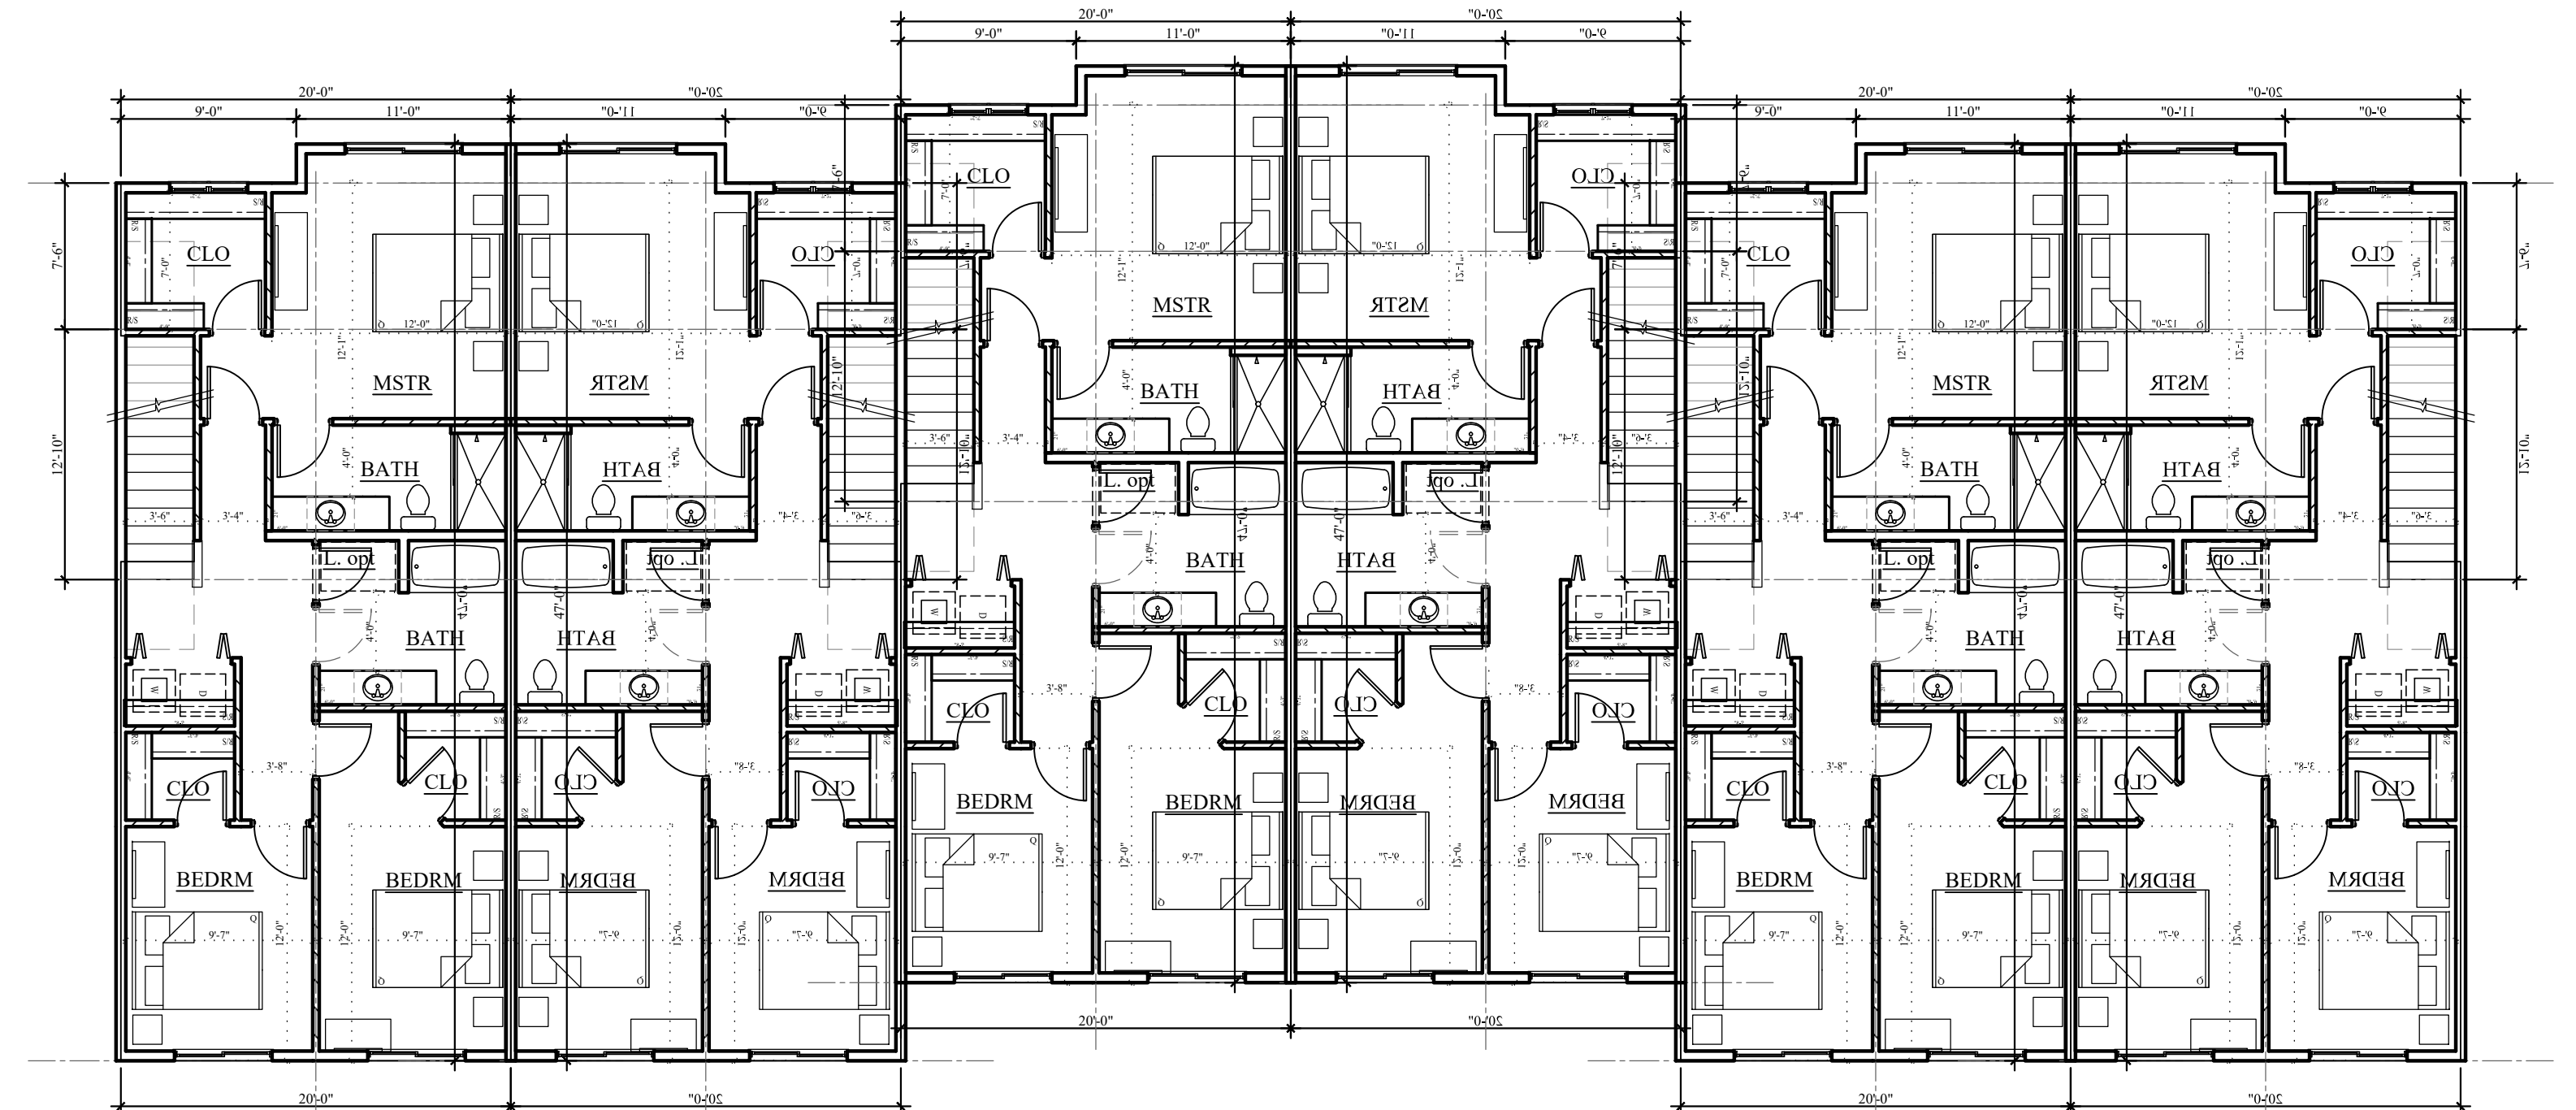

SECOND FLOOR

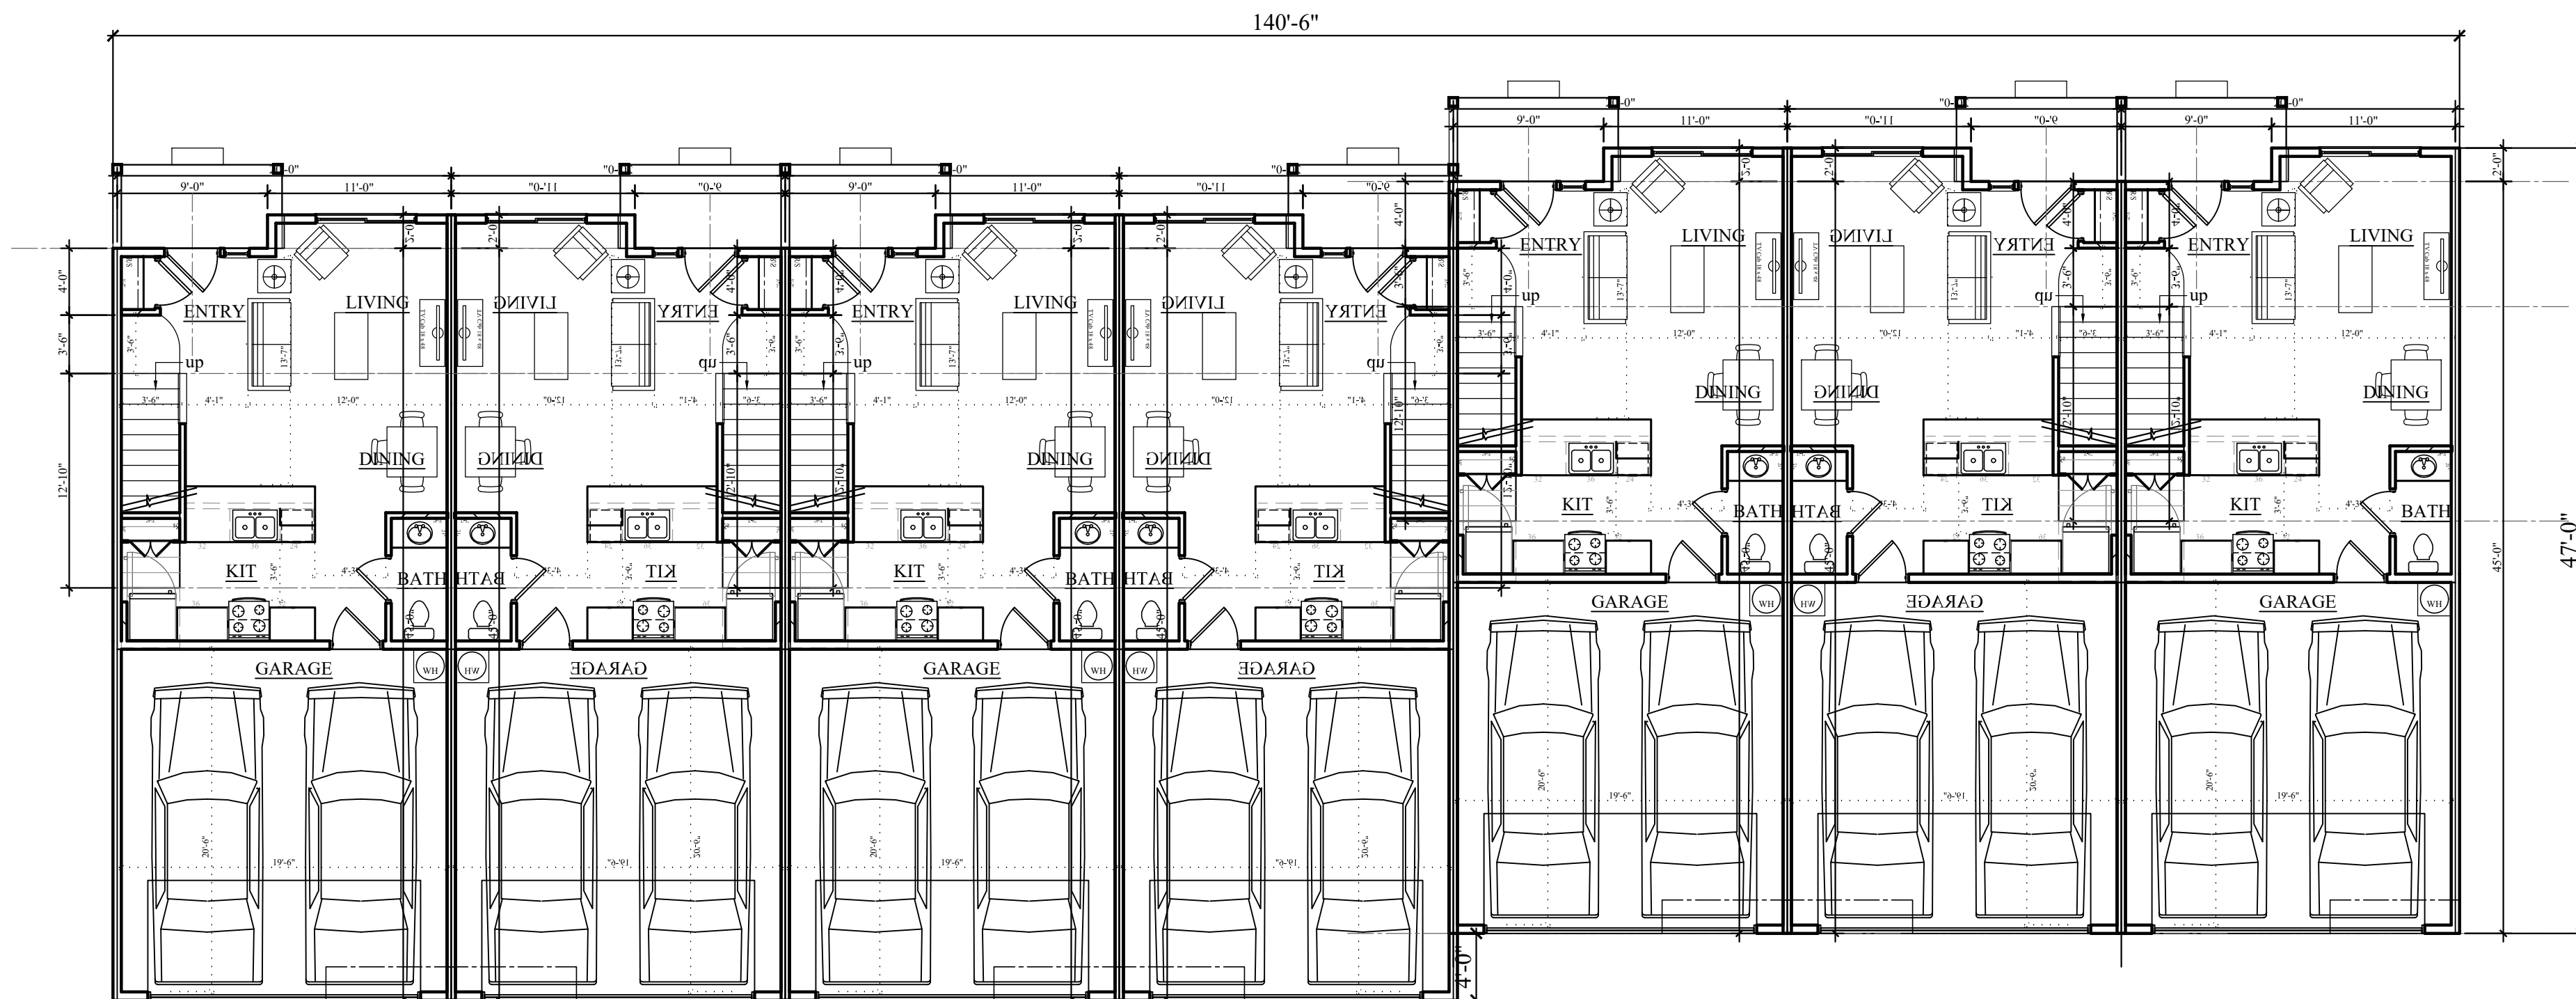

FIRST FLOOR

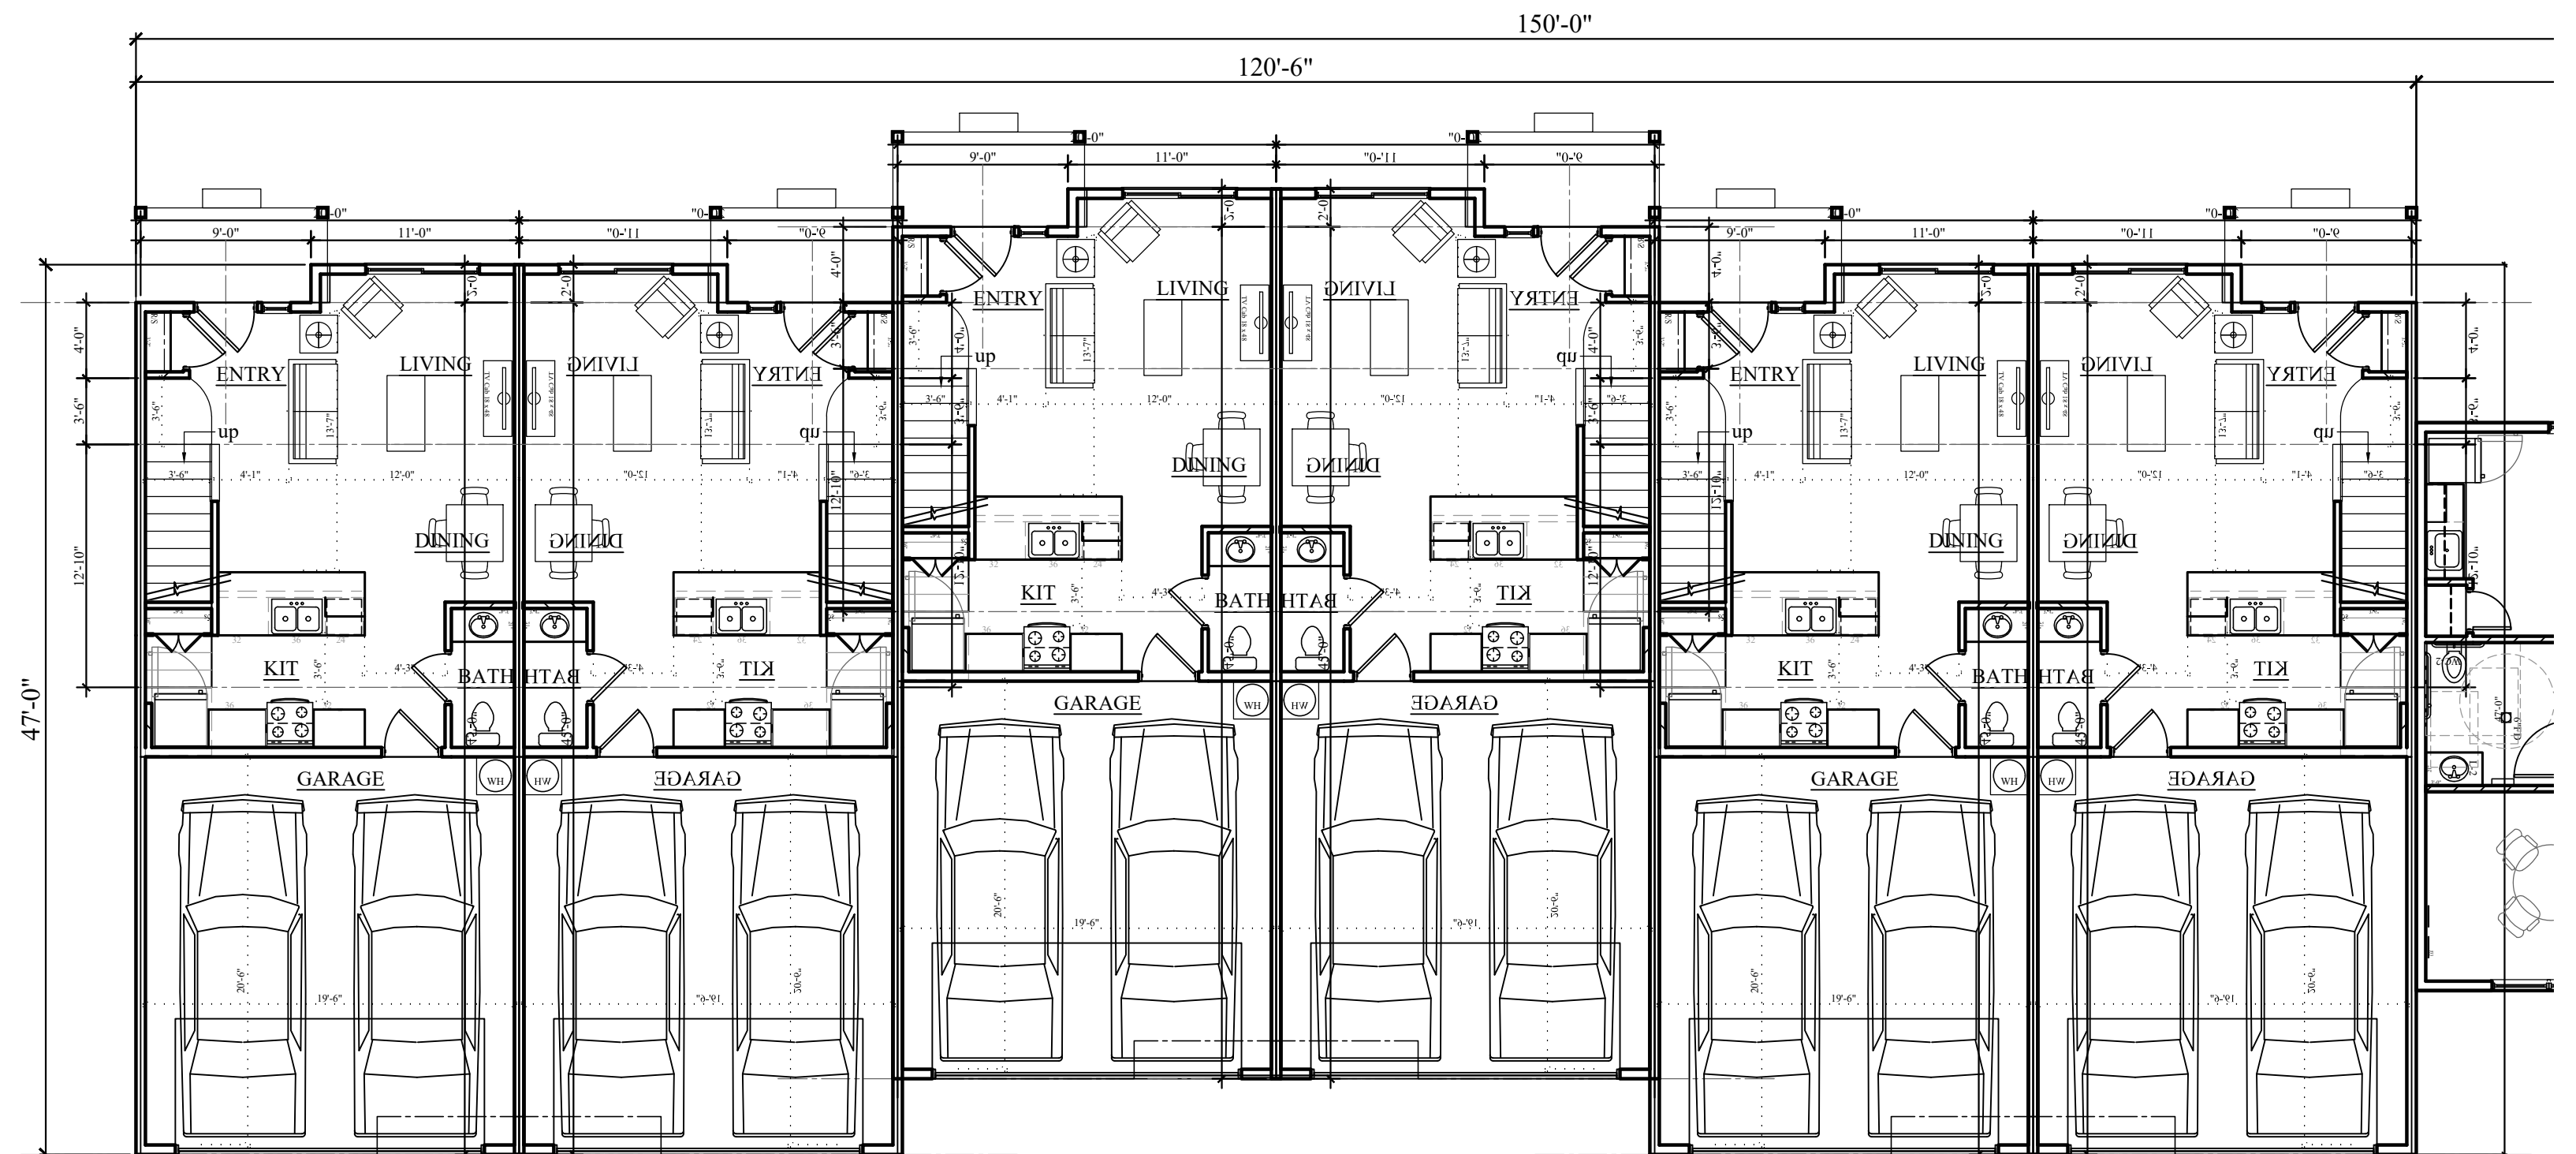

FIRST FLOOR

OFFICE SEE
ABOVE

BLDG 1 - 7 'B' UNITS

BLDG 2 - 6 'B' UNITS + OFFICE

TOWNHOME 'B' BLDGS 1/8"=1'-0"

LAST SAVED: Thu, 23 Mar 2023 - 02:29 pm LOCATION: M:\Drafting\Projects\2204 West salem townhomes Base\BUILDINGS 3-22-23.dwg TH-B's
PRINTED: Thu, 23 Mar 2023 - 02:40 pm PRINTED BY: C:\kason

REVISIONS:

**PRELIMINARY
NOT FOR
CONSTRUCTION**
Mar 23 2023

PROJECT TITLE:

SALEM, OR

WEST SALEM TOWNHOMES
1900 LINWOOD ST NW

SHEET TITLE:
'B' BLDGS


DRAWN BY: SHEET:

PROJECT:
2204


DATE:
1/17/2023

A200

LAST SAVED: Thu, 23 Mar 2023 - 02:29 pm LOCATION: M:\Drawing\Projects\2204 West salem townhomes Base\BUILDINGS 3-22-23.dwg TH-1.D's
PRINTED: Thu, 23 Mar 2023 - 02:34 pm PRINTED BY: C:\ukson

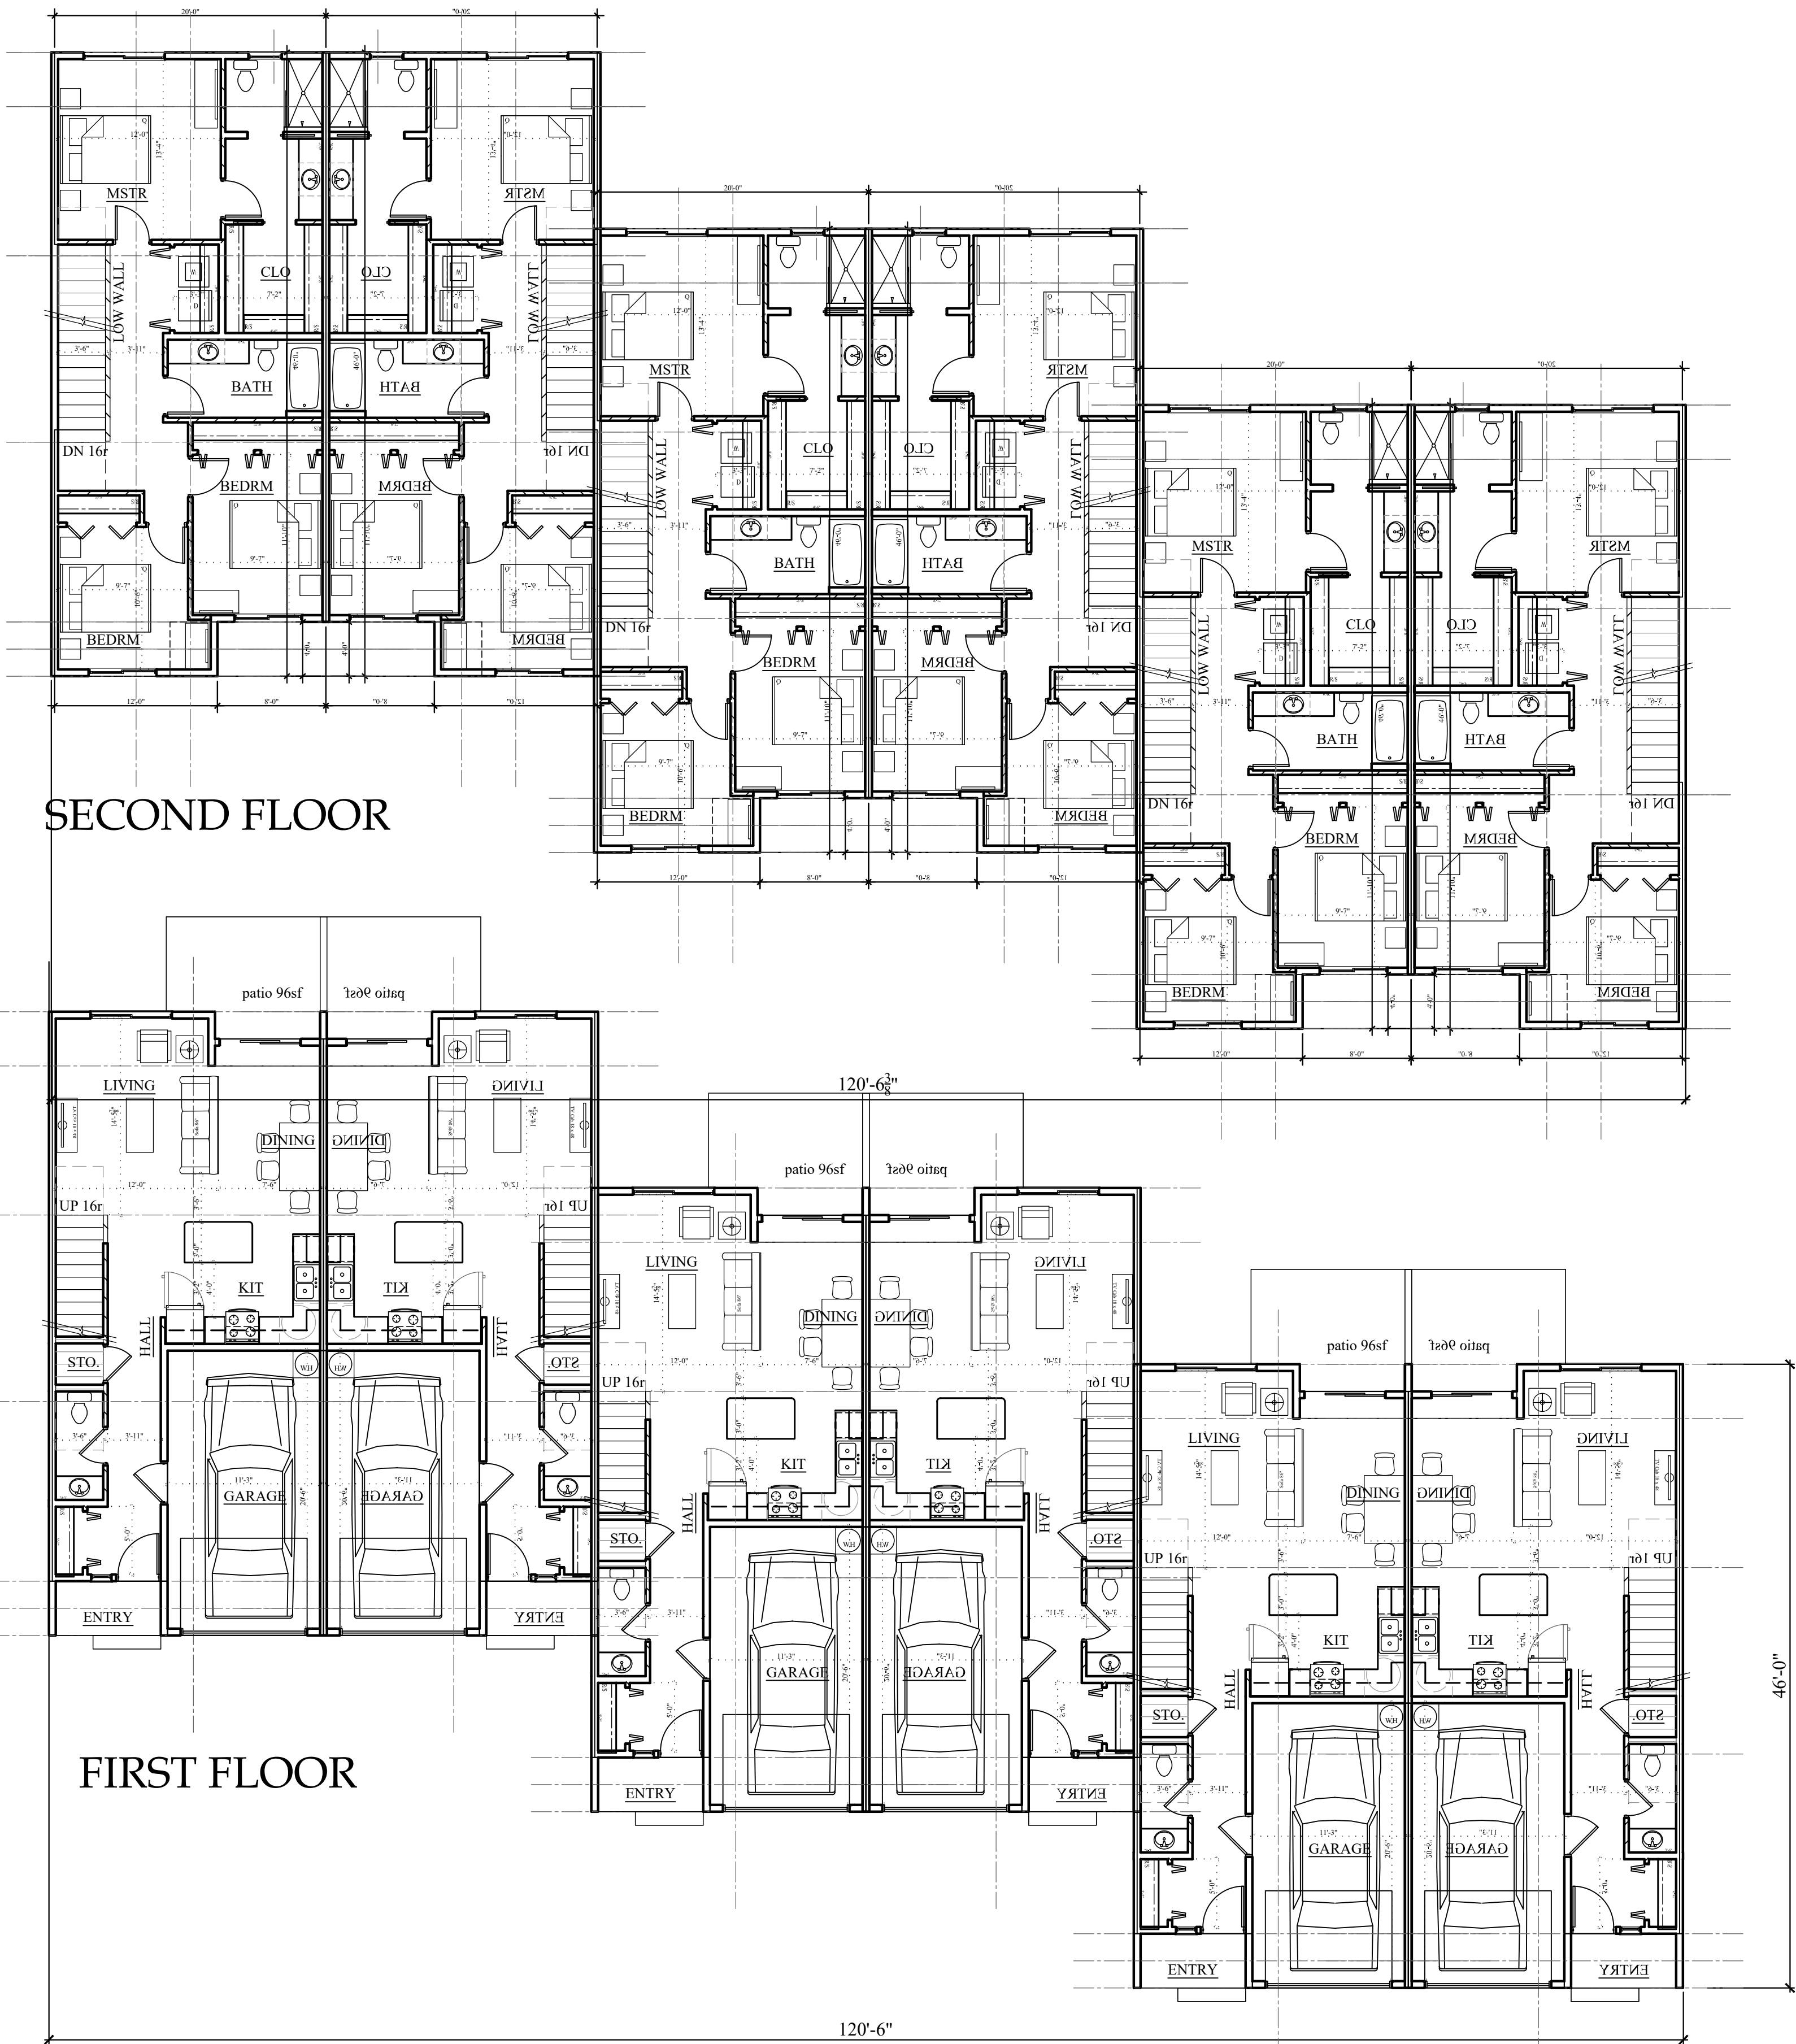


BLDG 3 - 6plex 6 'D' UNITS

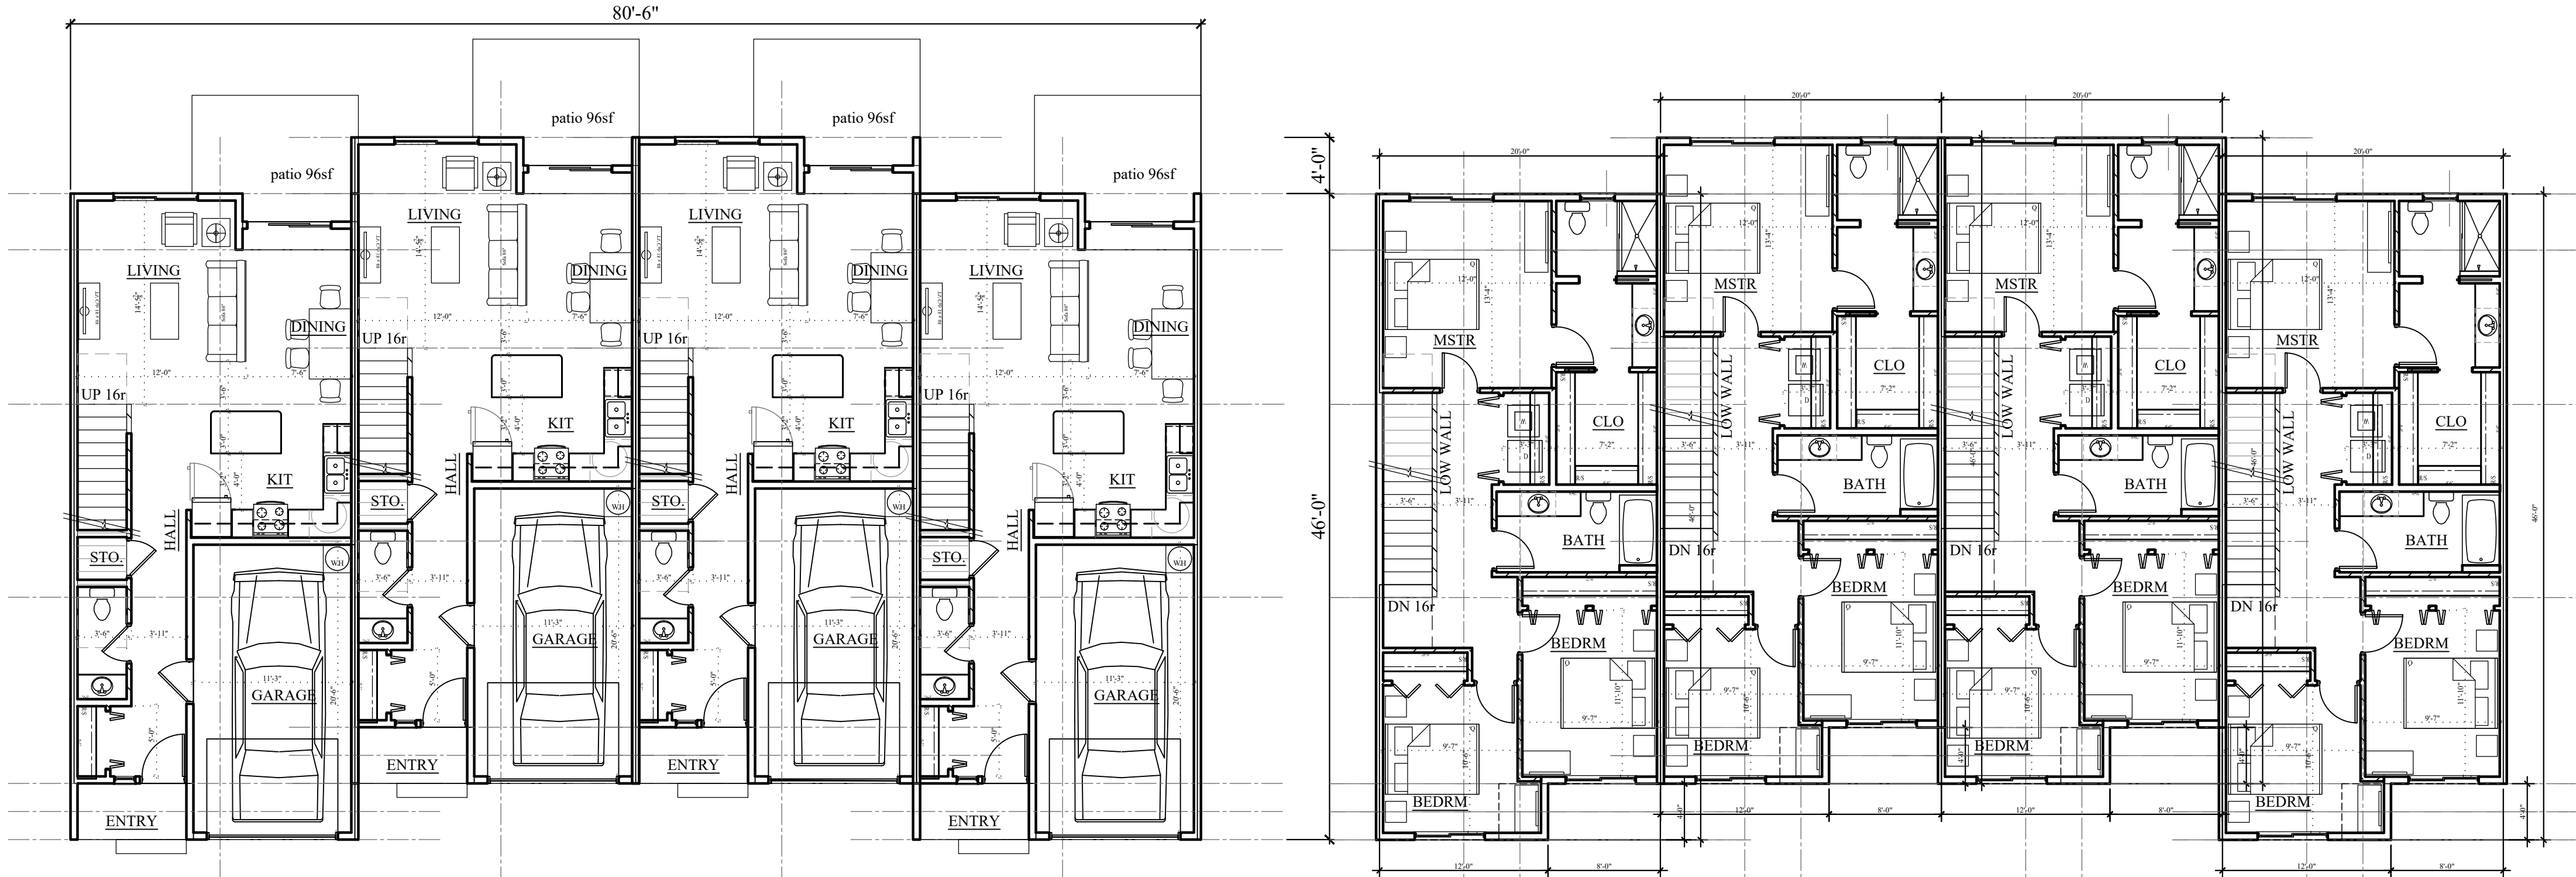

FIRST FLOOR

SECOND FLOOR

BLDG 13 4plex - 4 'D' UNITS

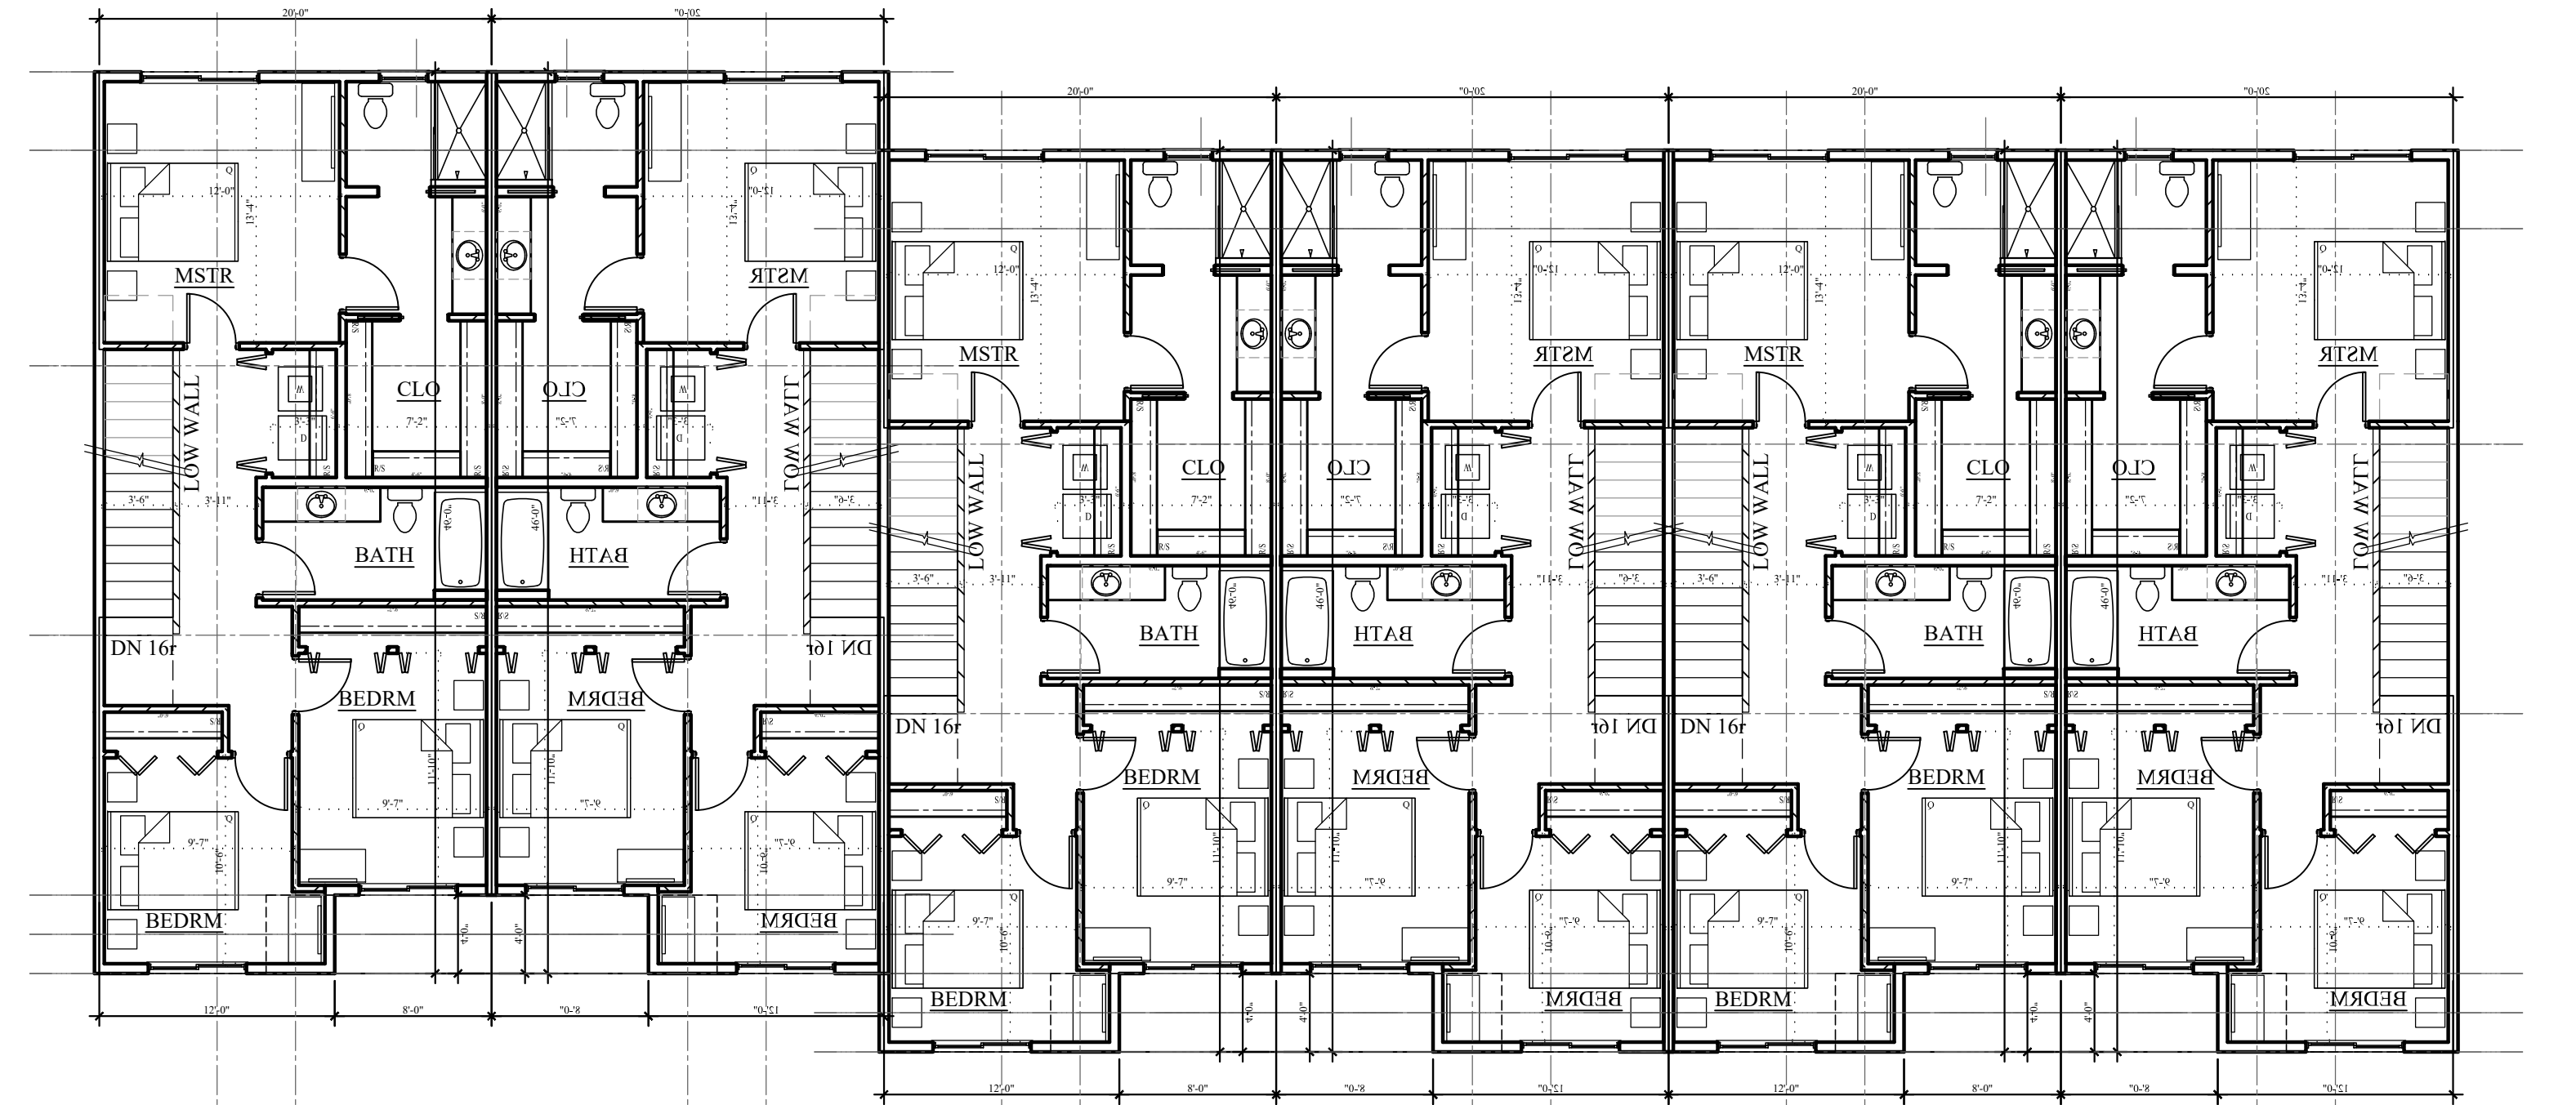

SECOND FLOOR

FIRST FLOOR


BLDG 4 6plex - 6 'D' UNITS

TOWNHOME 'D' BLDGS 1/8"=1'-0"


REVISIONS:	
PROJECT TITLE:	
WEST SALEM TOWNHOMES	
SALEM, OR	
SHEET TITLE:	
D' BLDGS	
DRAWN BY:	
SHEET:	
PROJECT:	
2204	
DATE:	
1/17/2023	
A210	

PRELIMINARY
NOT FOR
CONSTRUCTION
Mar 23 2023


LAST SAVED: Wed, 22 Mar 2023 - 07:37 am LOCATION: M:\Drafting\Projects\2204 West salem townhomes\BldgSite 3-17-23 and BUILDINGS 12-7-22.dwg TH: EandG's
PRINTED: Wed, 22 Mar 2023 - 07:28 am PRINTED BY: C:\Users\jcr

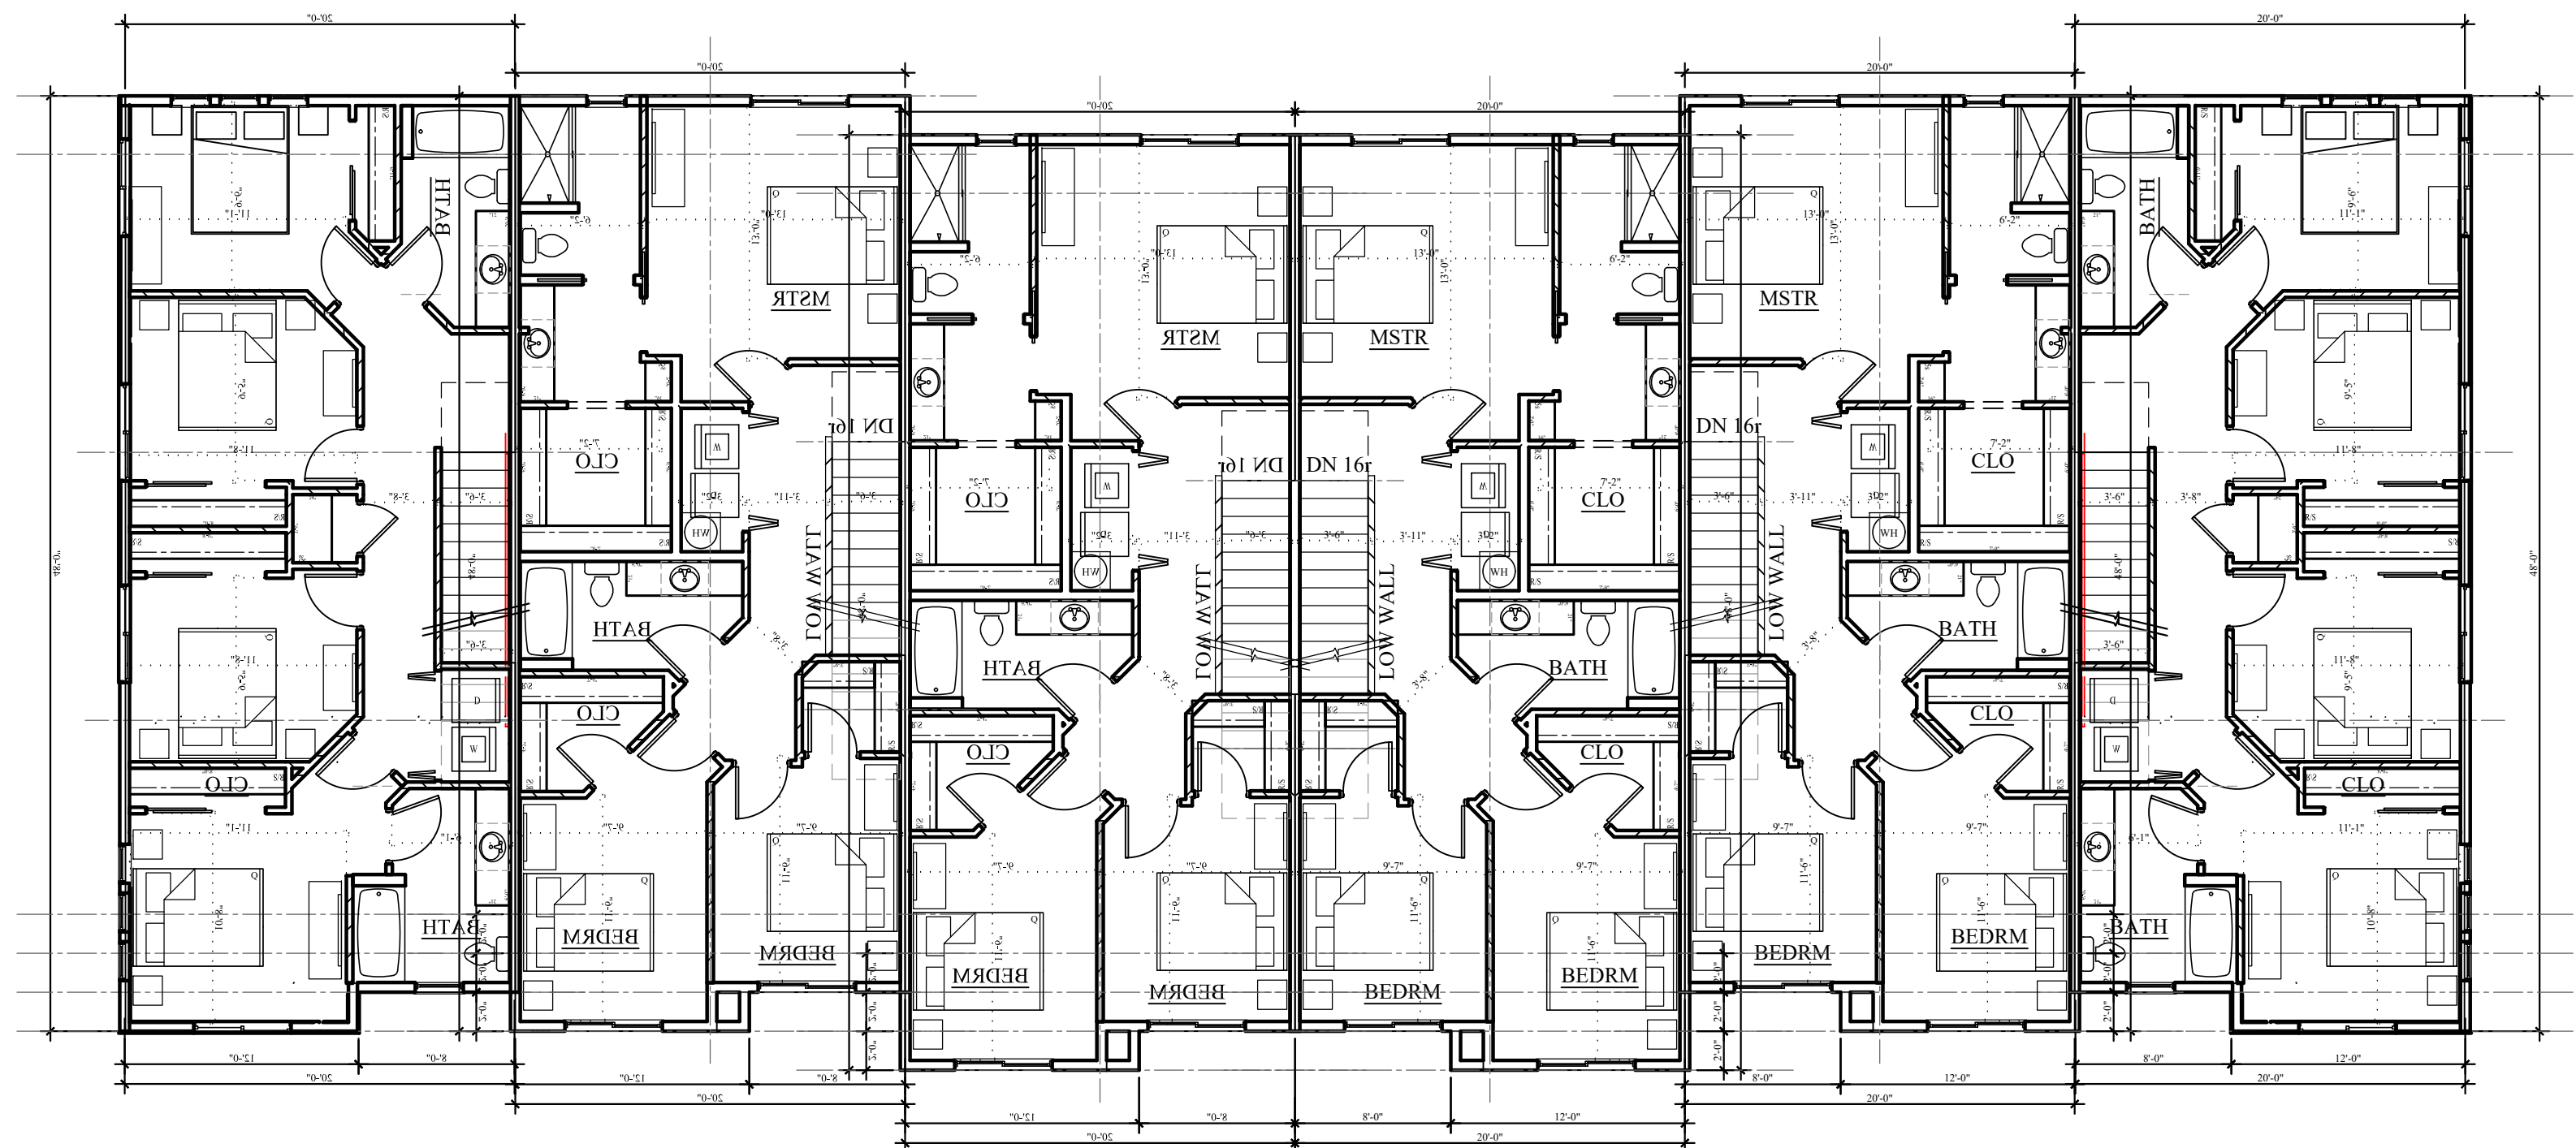

SECOND FLOOR

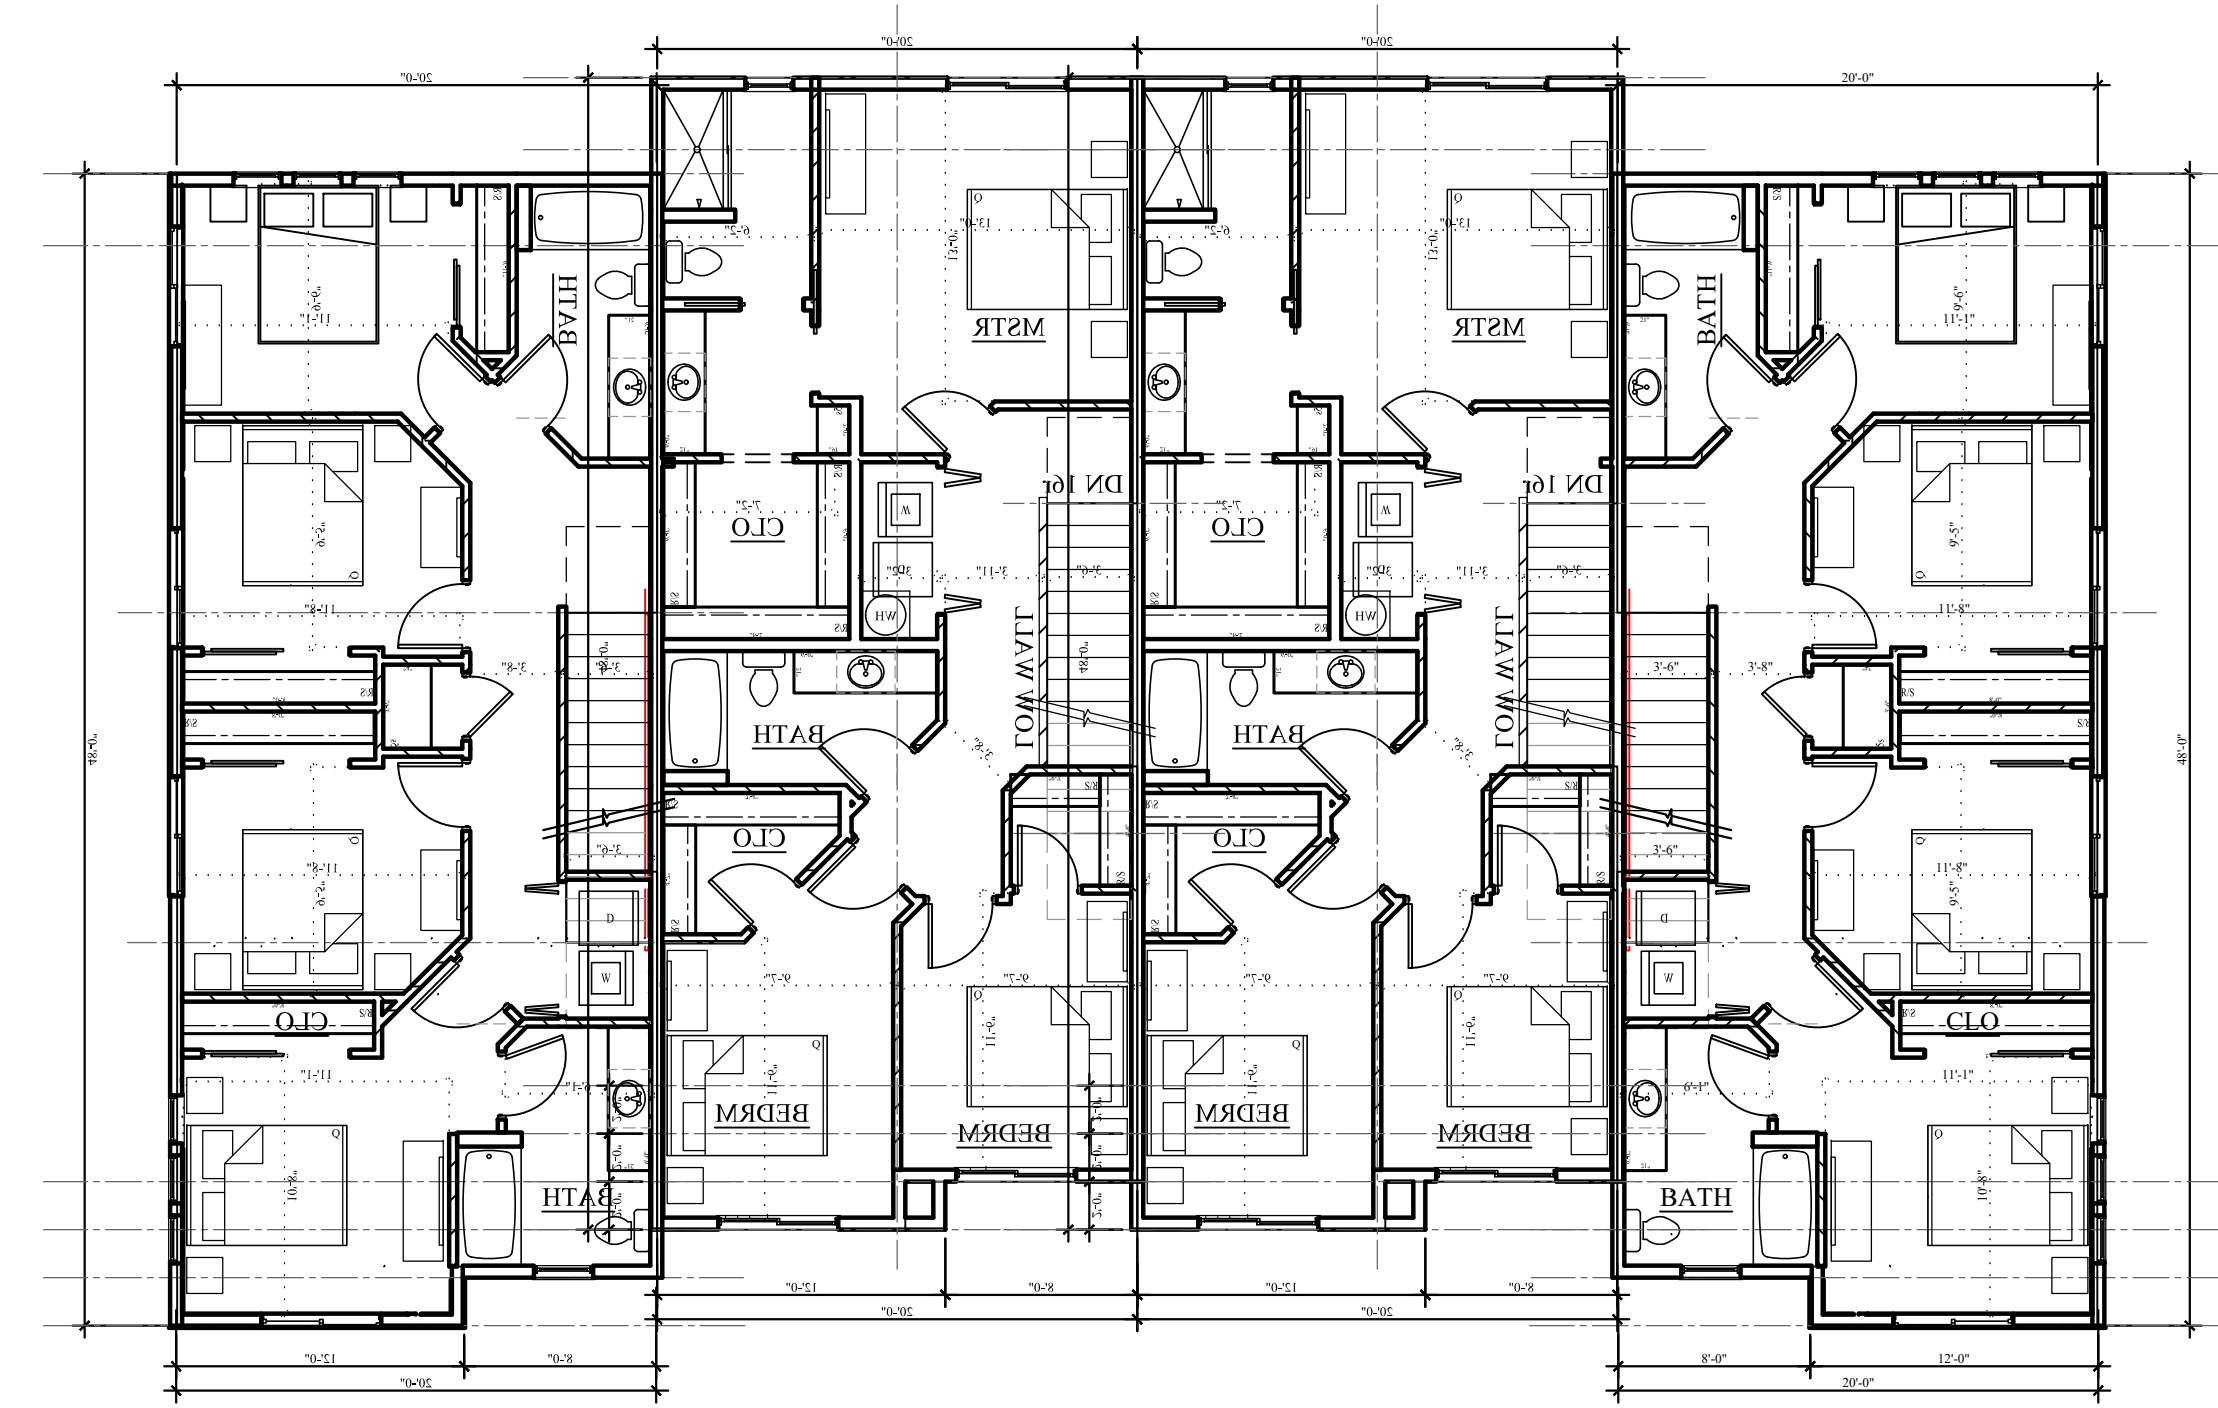


SECOND FLOOR

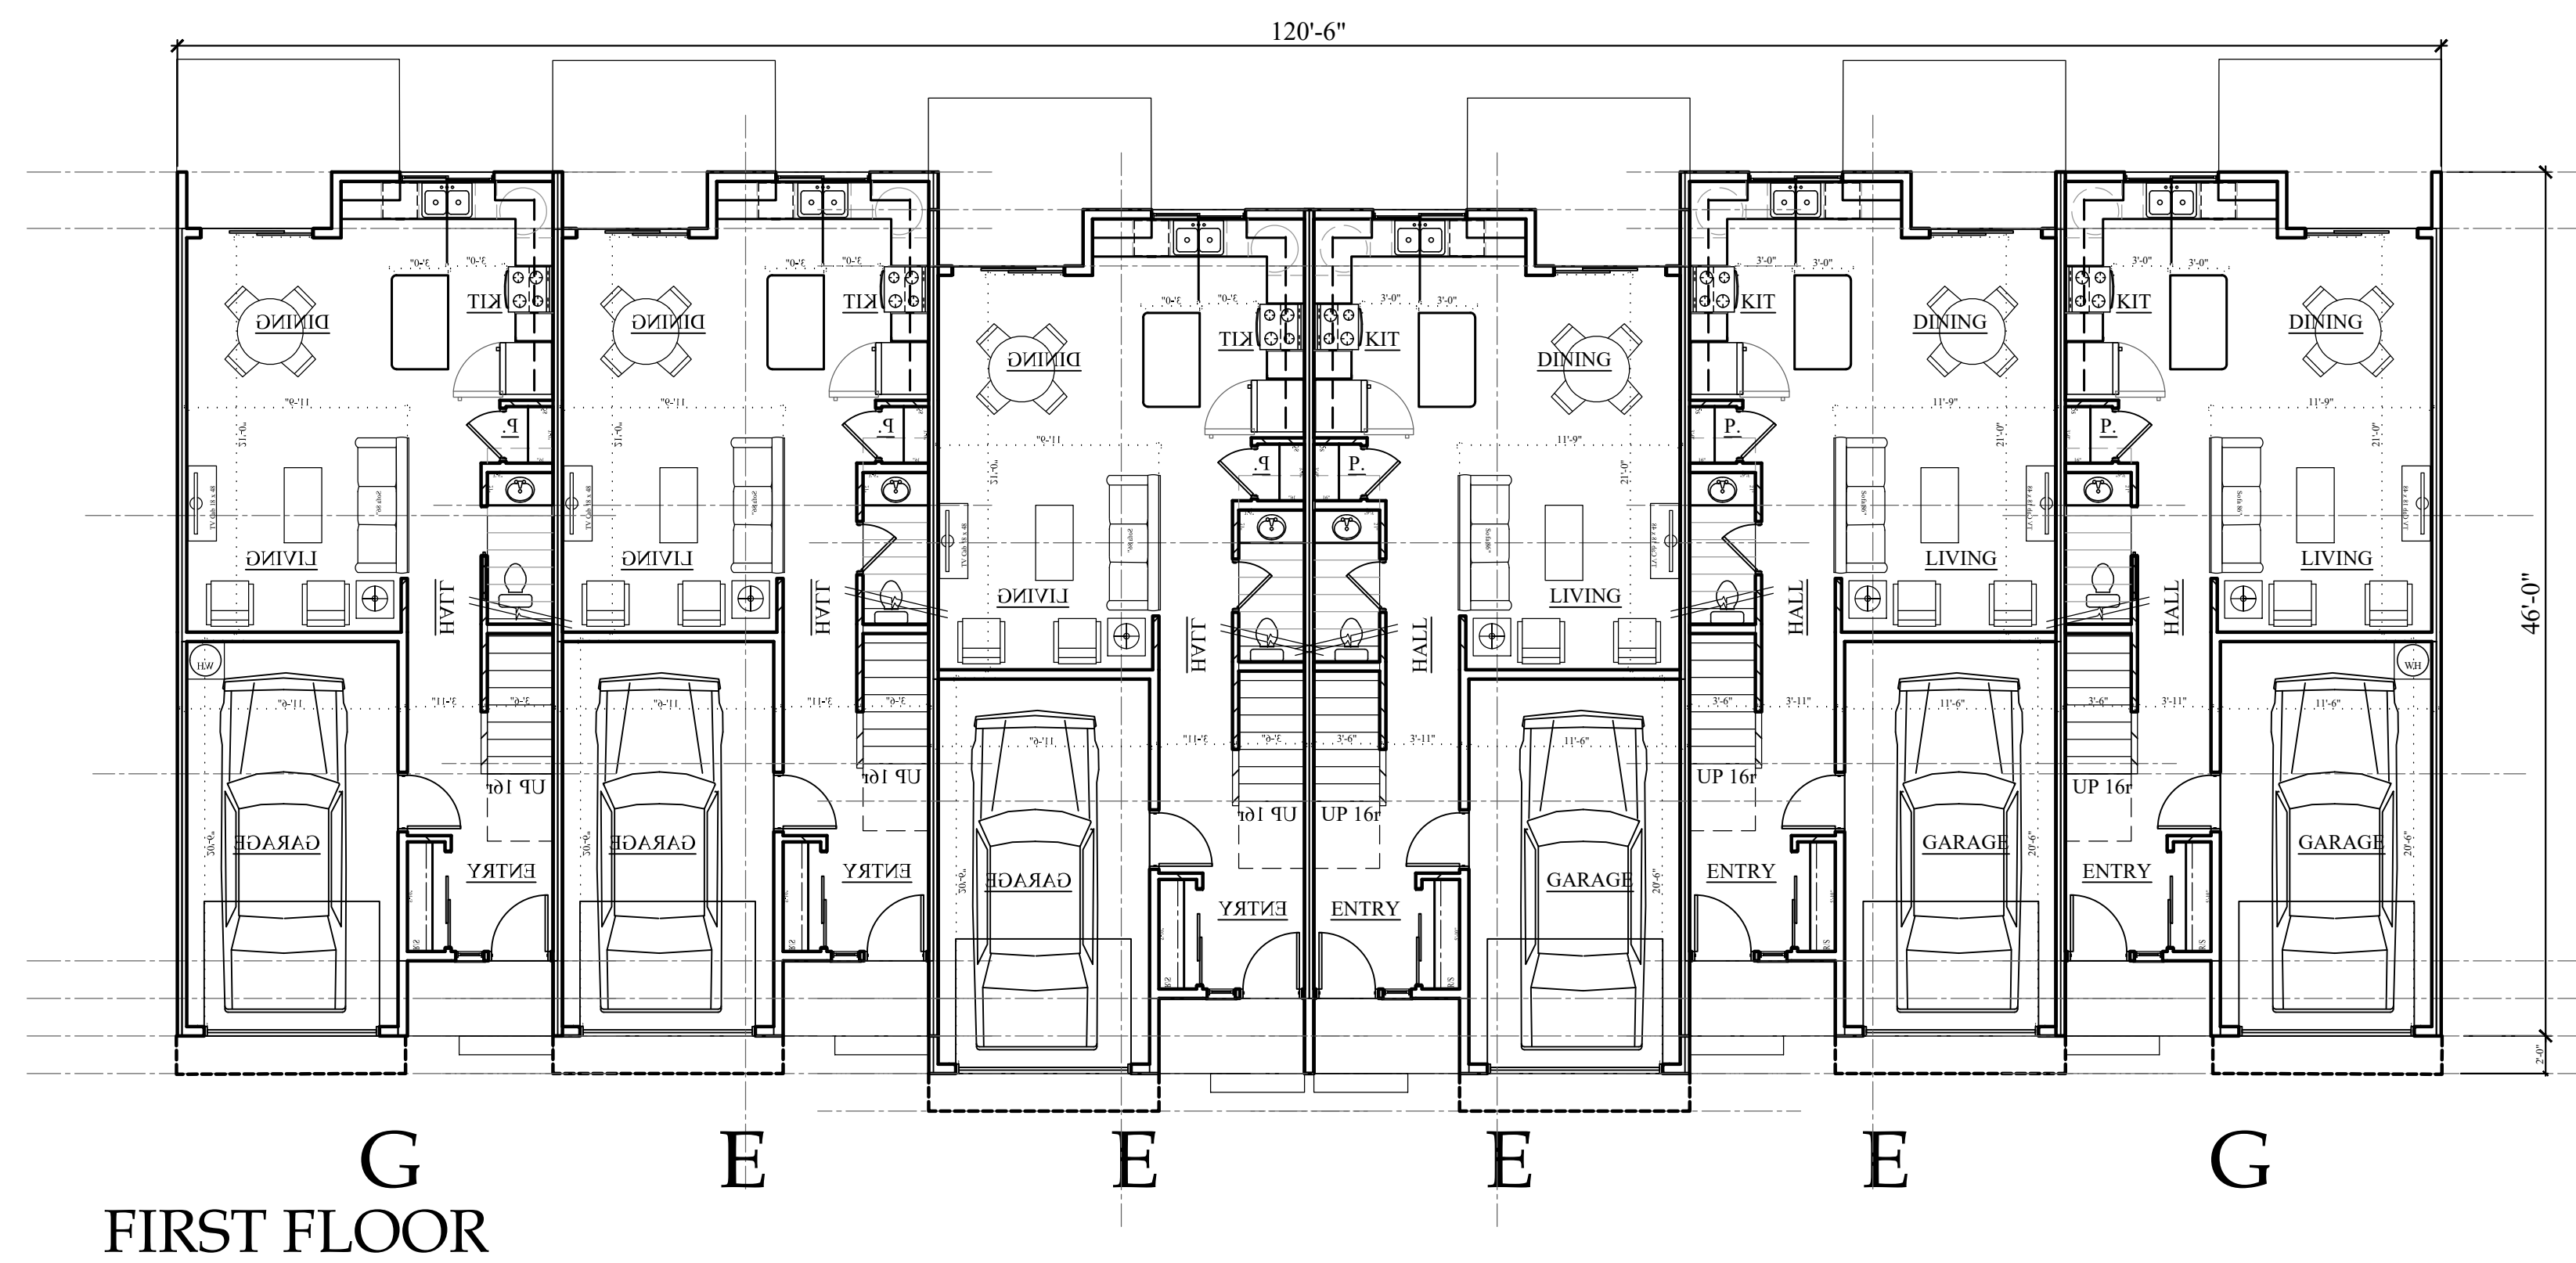

FIRST FLOOR

BLDGs 9,10,11 - 6plex -
4 'E' UNITS + 2 'G' END UNITS

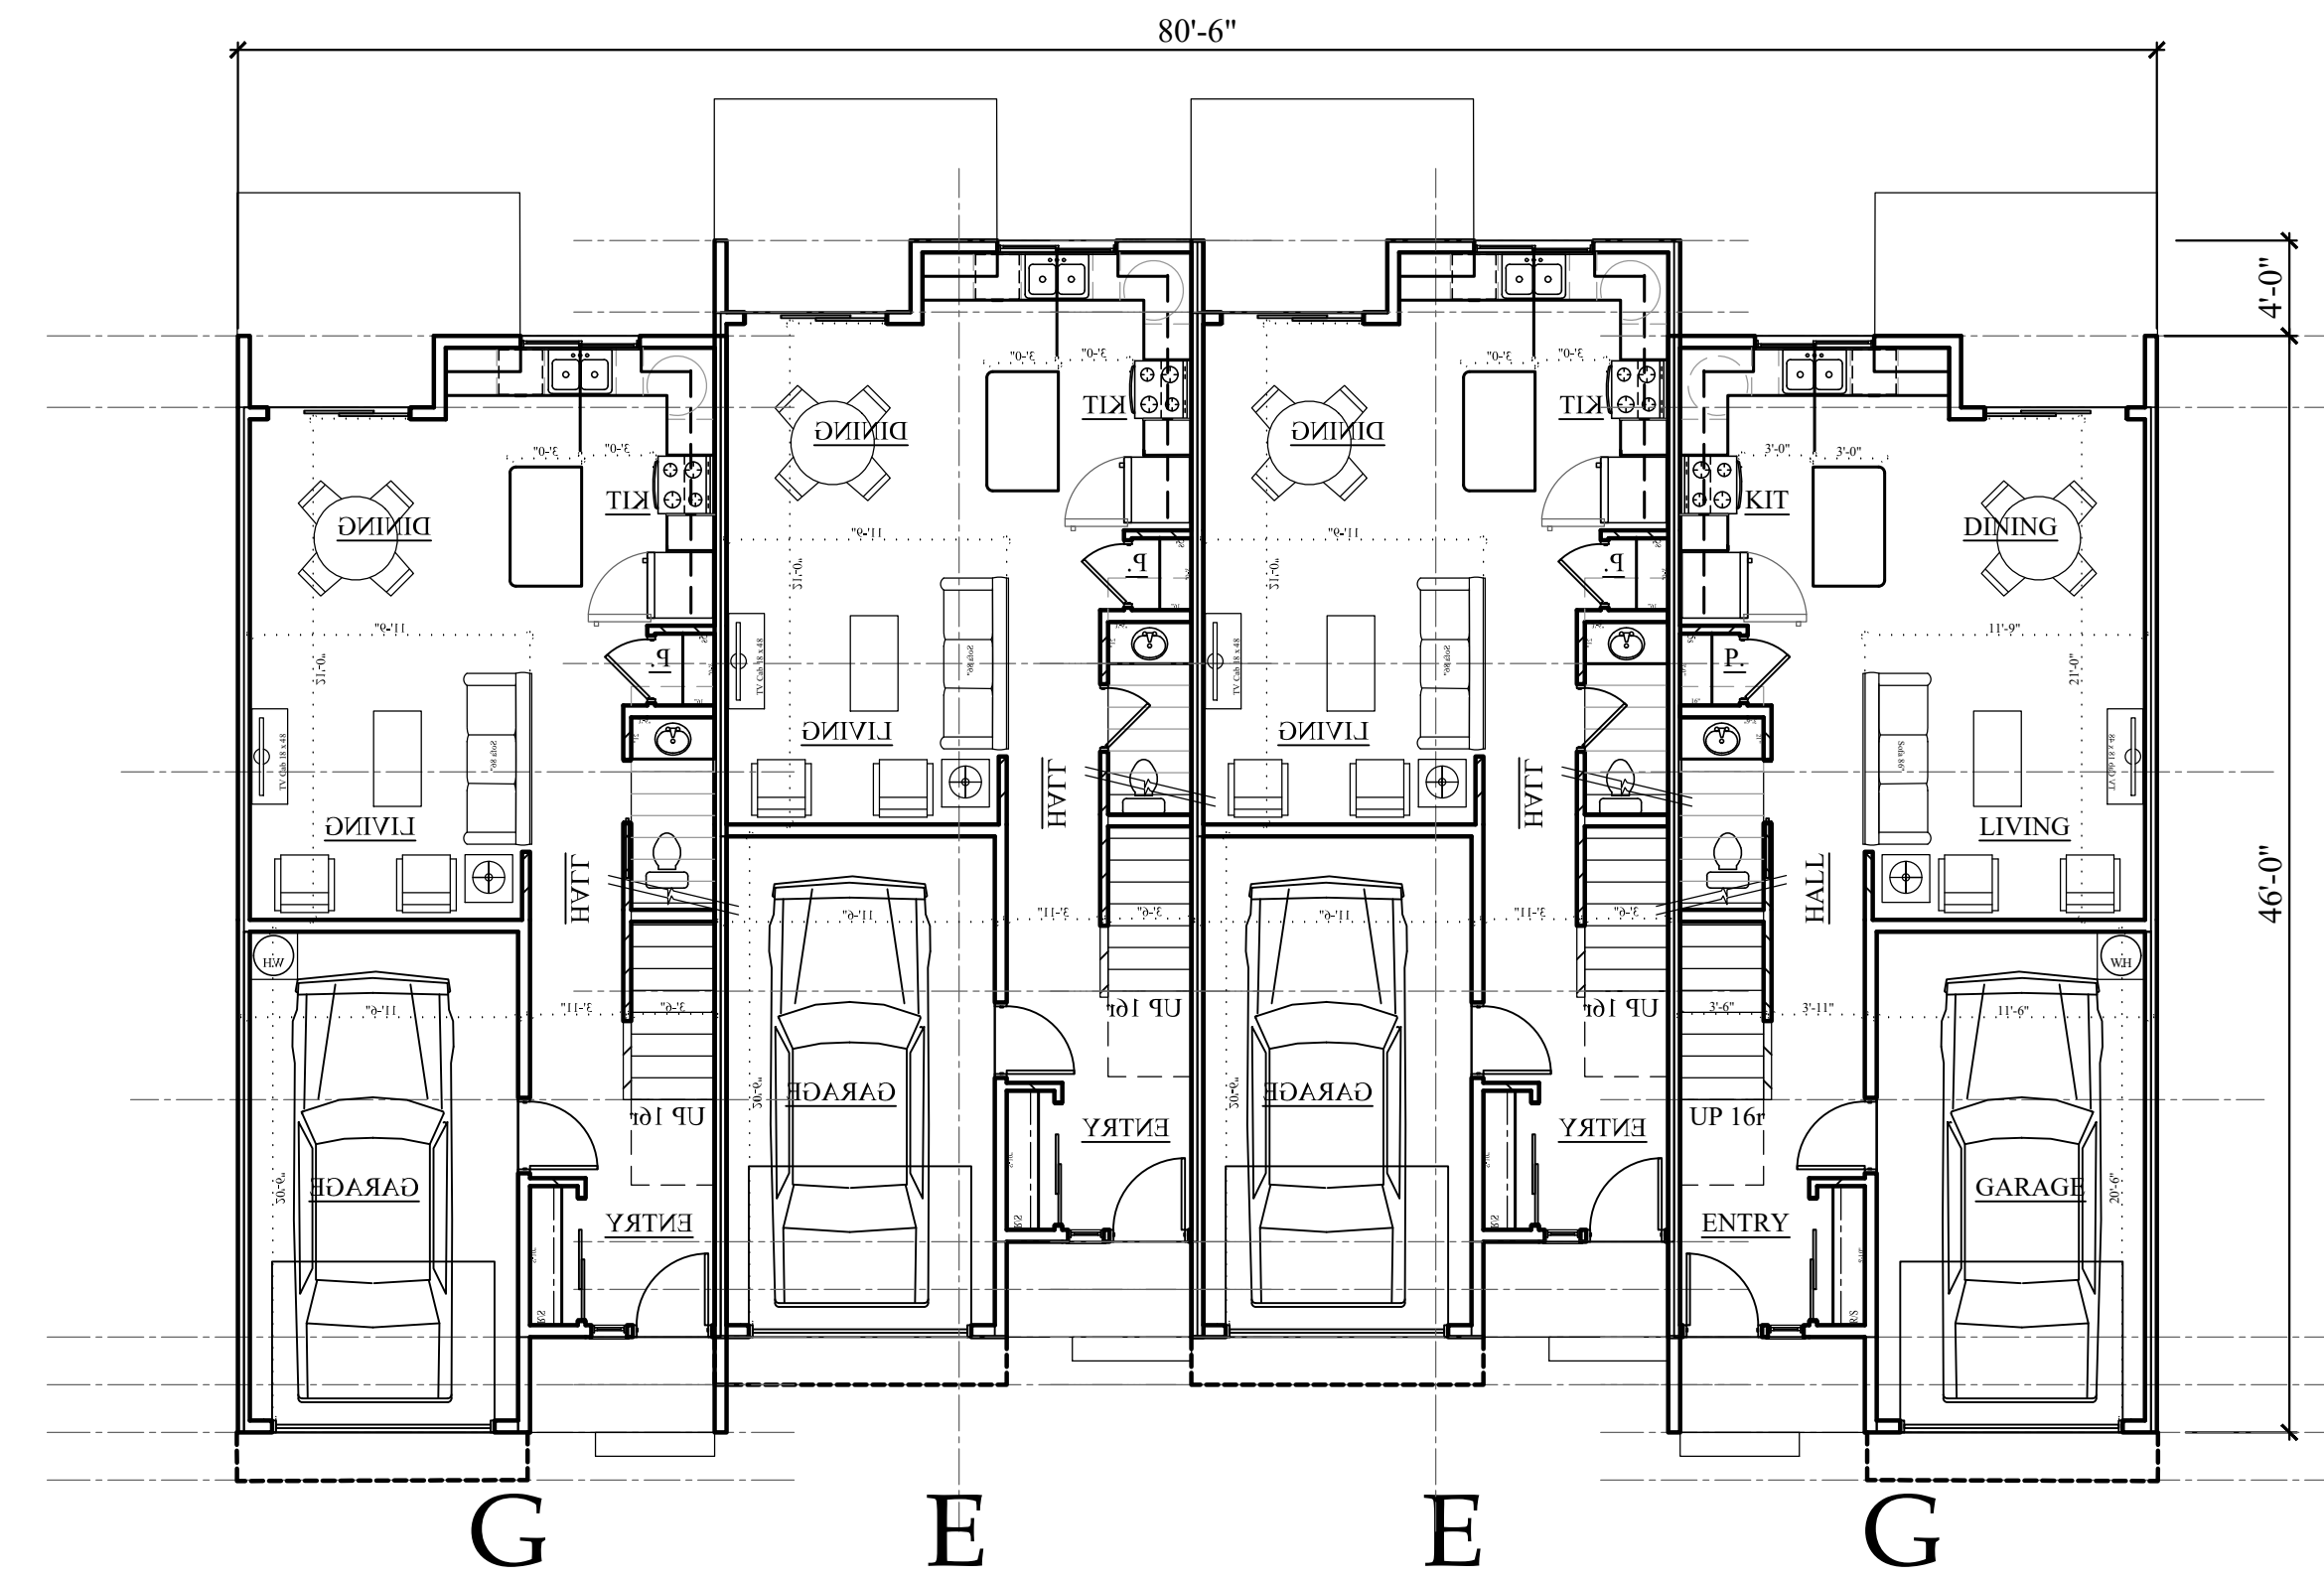

FIRST FLOOR

BLDGs 5,6,7, 8 - 4plex
2 'E' UNITS + 2 'G' END UNITS

TOWNHOME 'E' and 'G' BLDGS 1/8"=1'-0"

REVISIONS:

PRELIMINARY
NOT FOR
CONSTRUCTION
Mar 22 2023

PROJECT TITLE:

SALEM, OR

WEST SALEM TOWNHOMES
1900 LINWOOD ST NW

SHEET TITLE:

'E' and 'G' BLDGS

DRAWN BY:

PROJECT #

DATE:

1/17/2023

SHEET:

A220