



FACING MARKET STREET

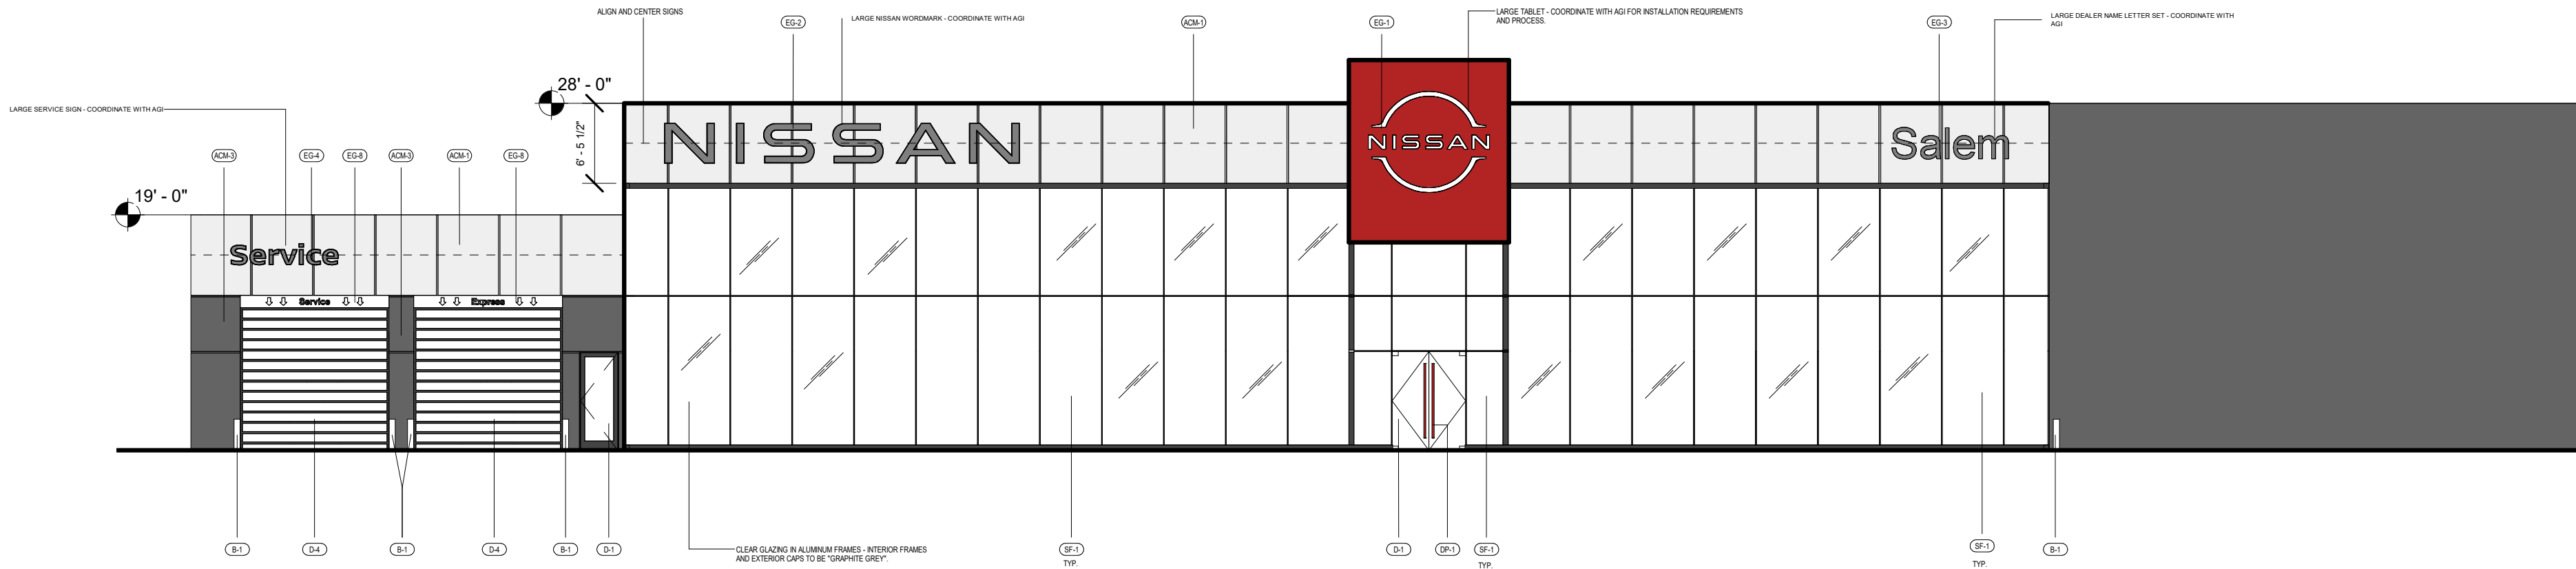

FRONT ELEVATION


1

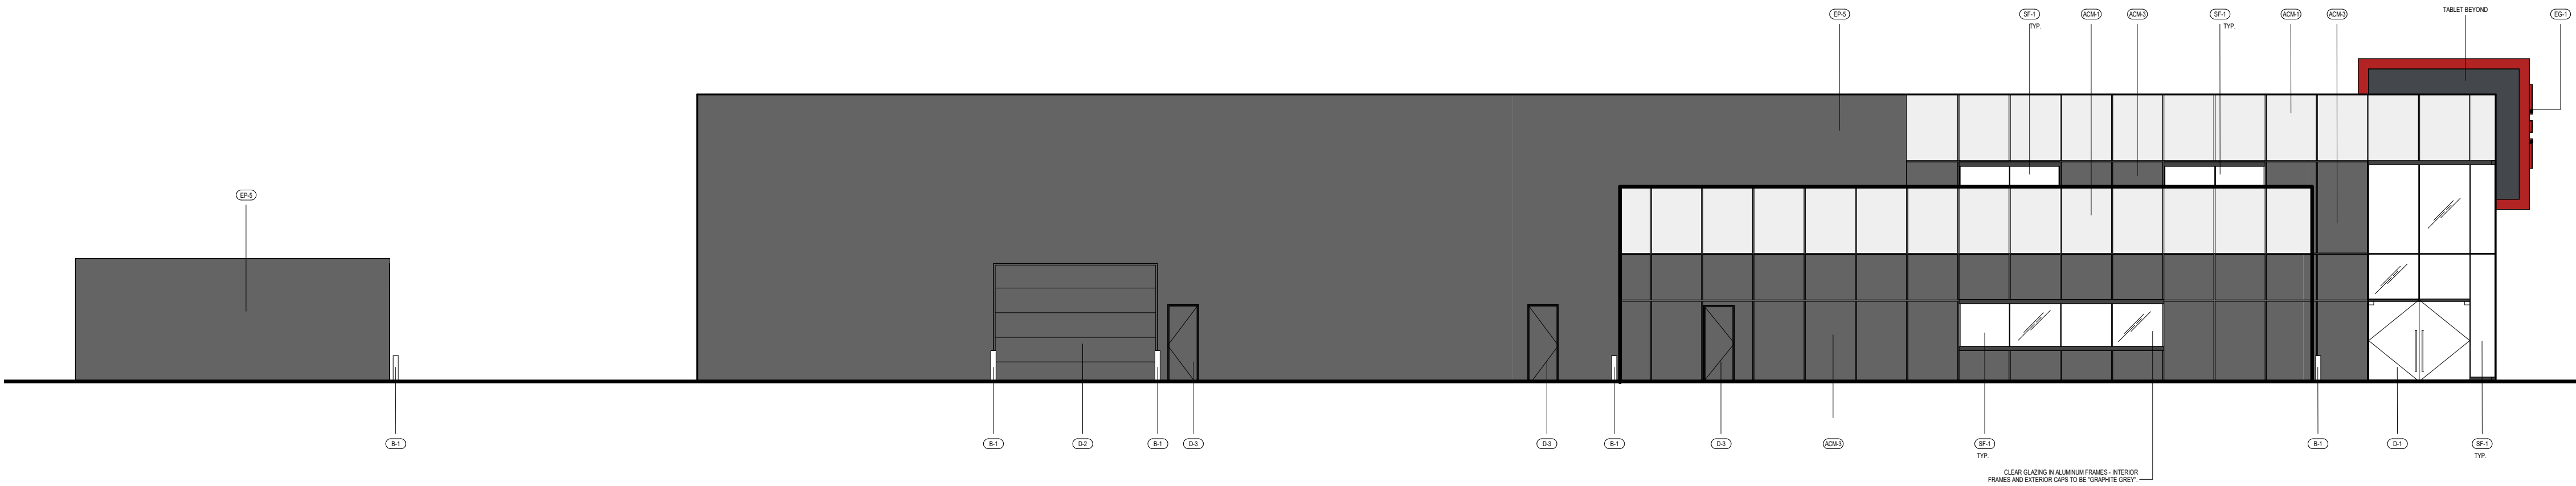

RIGHT ELEVATION

2

FACING PARK AVE

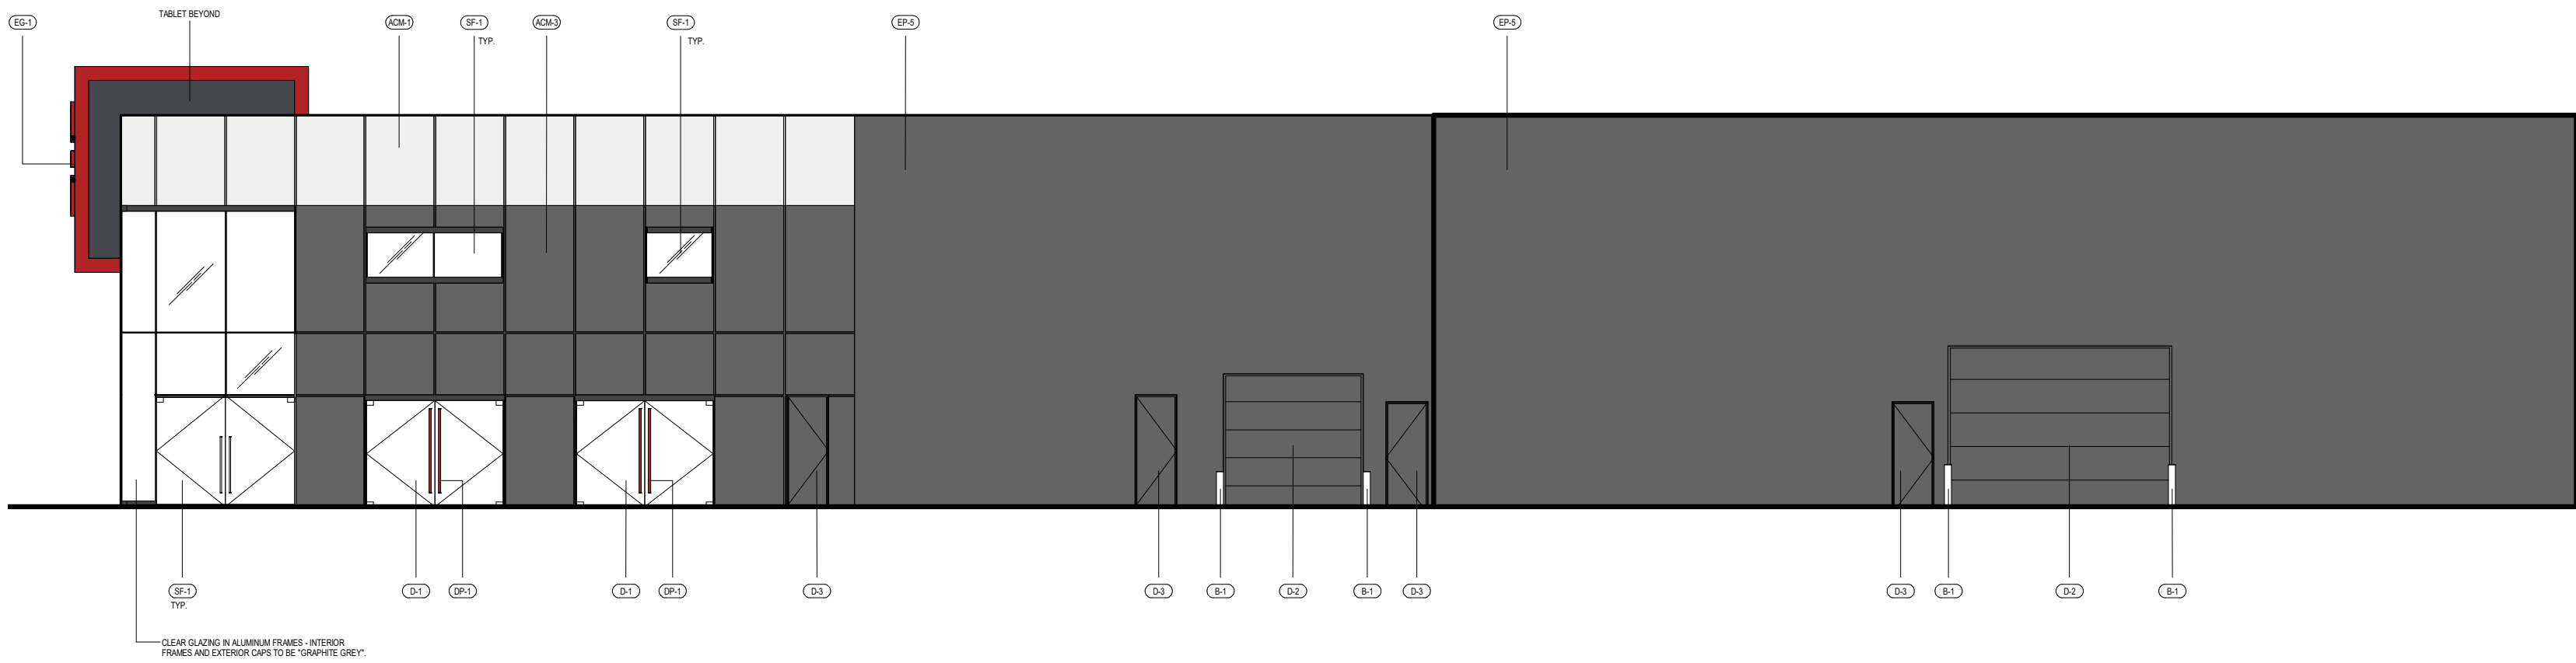

LEFT ELEVATION

3



Gensler

150 West Jefferson
Suite 1700
Detroit, MI 48226
United States

Tel 313.965.1600
Fax 313.965.8060

△	Date	Description
1	10/26/2022	ISSUED FOR DEALER REVIEW
2	12/02/2022	DRAFT FP
3	12/13/2022	FINAL FP

NOT FOR
CONSTRUCTION

Seal / Signature

These drawings are for communication of design intent only. These drawings are not suited or intended for construction or fabrication.

Project Name

Nissan Salem
P0738-5833

Project Address

Salem, OR


Project Number

010.1899.072

Description

Elevations

Scale

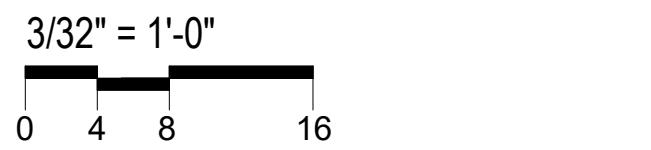

A4.1