
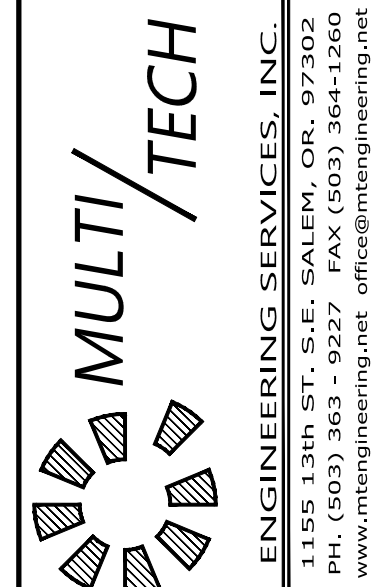


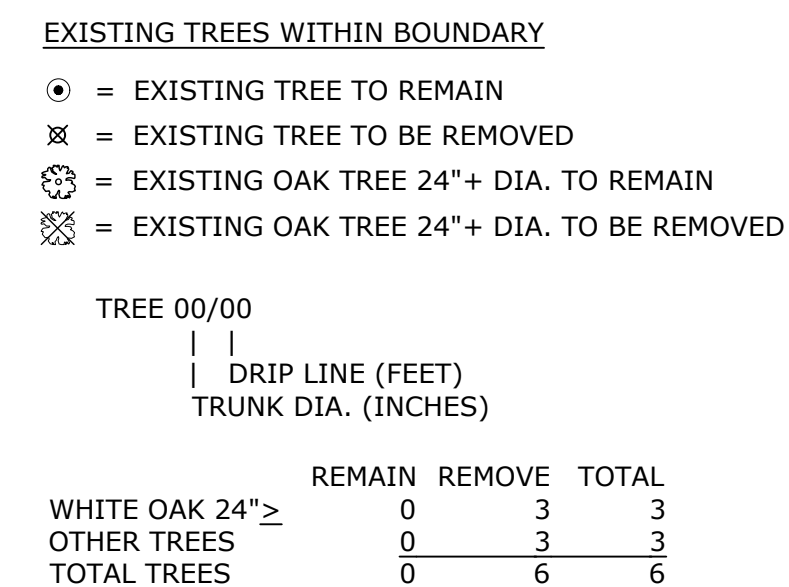

EXISTING CONDITIONS PLAN


BAXTER ROAD DEVELOPMENT

NO CHANGES, MODIFICATIONS
OR REPRODUCTIONS TO BE
MADE TO THESE DRAWINGS
WITHOUT WRITTEN
AUTHORIZATION FROM THE
DESIGN ENGINEER.

DIMENSIONS & NOTES TAKE
PRECEDENCE OVER
GRAPHICAL REPRESENTATION.

7252p 50R2-XC0ND

Design: M.D.G.
Drawn: C.F.G.
Checked: M.D.G.
Date: ---
Scale: AS SHOWN

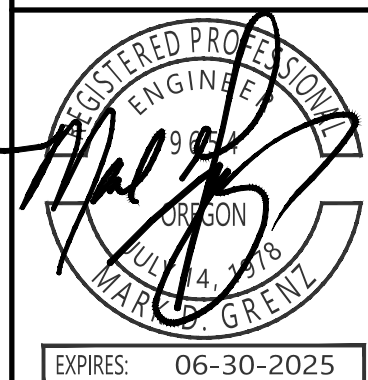

SDR2