


LAST SAVED: Wed, 07 Feb 2024 - 02:26 pm LOCATION: P:\2159 Servando Garcia 17th and Oak\aps\SPR-3\SPR-3\_02.07.2024.dwg SPR-6-DETAILS-DR  
PRINTED: Wed, 07 Feb 2024 - 02:28 pm PRINTED BY: trevo

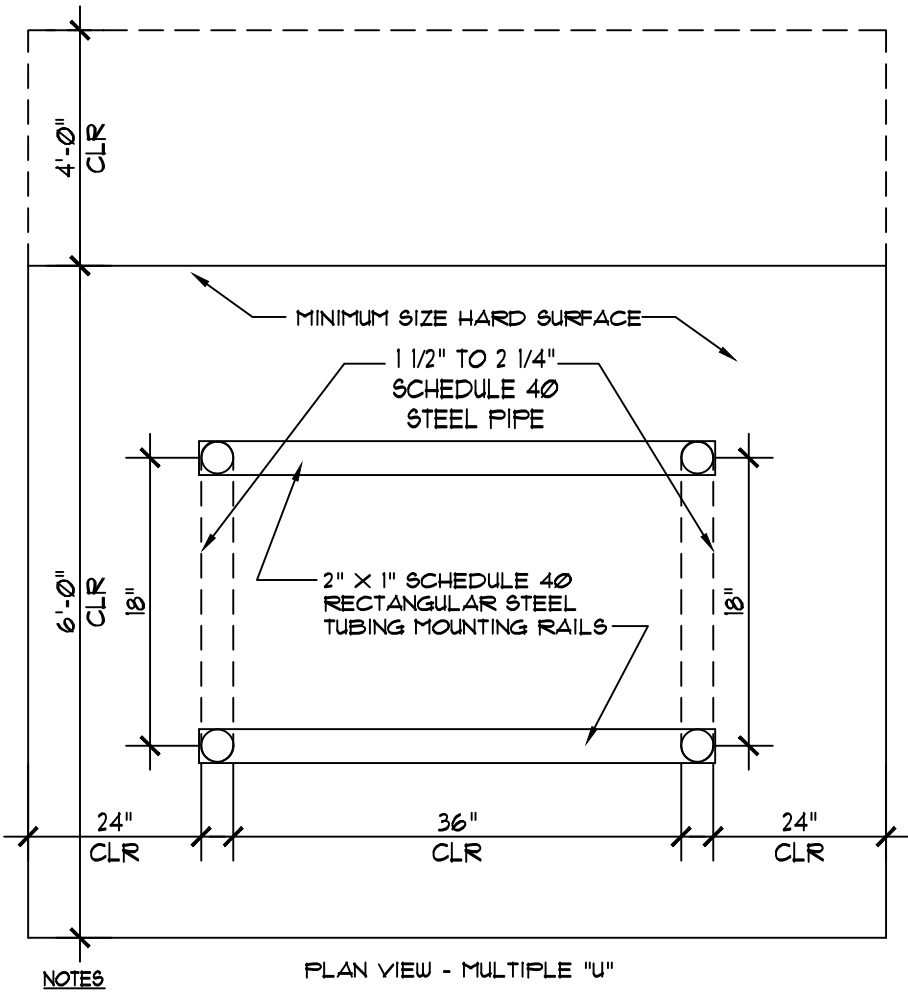


- NOTES
- PLAN VIEW - MULTIPLE "U"
- BIKE RACKS SHALL HAVE A GLOSS BLACK POLYESTER POWDER COAT FINISH.
  - MOUNTING RAILS SHALL BE FURNISHED WITH MOUNTING HOLES AND VANDAL RESISTENT CONCRETE ANCHOR MOUNTING HARDWARE.
  - EACH "U" SHALL BE WELDED OR MOUNTED TO RAILS OR PLATES WITH VANDAL RESISTANT OR HIDDEN FASTENERS.
  - FOR SINGLE "U" INSTALLATION, EACH MOUNTING PLATE WILL BE EQUIPPED WITH TWO ANCHOR BOLT HOLES EACH.

## BICYCLE PARKING RACK DETAIL

SCALE: 1" = 1'-0"

M:\0251TEWK\600PIFNG\02600 BIKE RACK



ALL DETAILS ARE TO COMPLY WITH THE ACCESSIBLE STANDARDS PUBLISHED BY  
OREGON DEPT OF TRANSPORTATION (2018)  
<[https://www.oregon.gov/ODOT/Engineering/DOCS\\_ADA/ADA\\_Standards-Accessible-Parking.pdf](https://www.oregon.gov/ODOT/Engineering/DOCS_ADA/ADA_Standards-Accessible-Parking.pdf)>

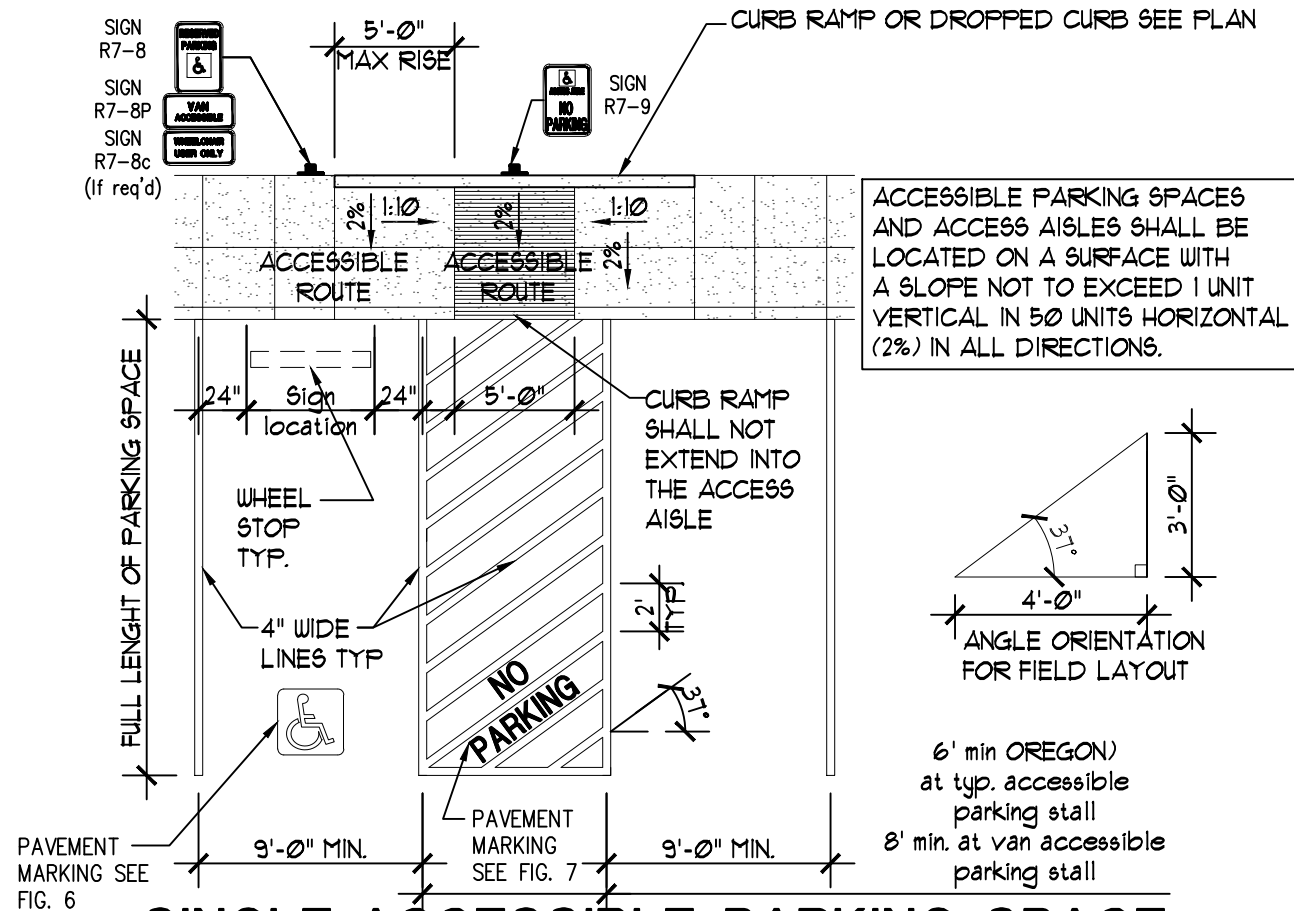

## SINGLE-ACCESSIBLE PARKING SPACE VAN-ACCESSIBLE DESIGNATION REQUIRED

SCALE: 1/8" = 1'-0"

M:\0251TEWK\580PYMRK\02580 HC-SGL

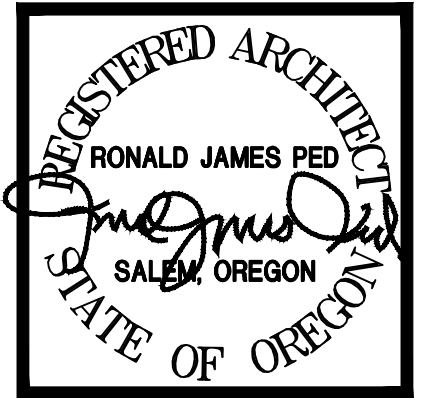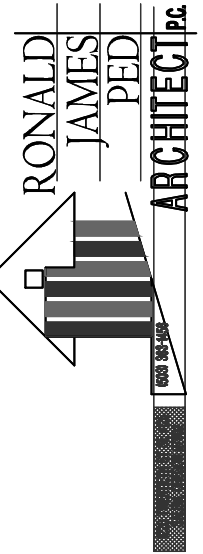

NEW APARTMENTS FOR:  
**SERVANDO GARCIA**  
17th and OAK, SALEM OR 97301

DATE: 02-07-2024  
DRAWN: AK  
JOB NO.: 2159

# SPR-6