


PROPOSED LAND PARTITION (OPTION 2) 2886 BROOKS AVE NE

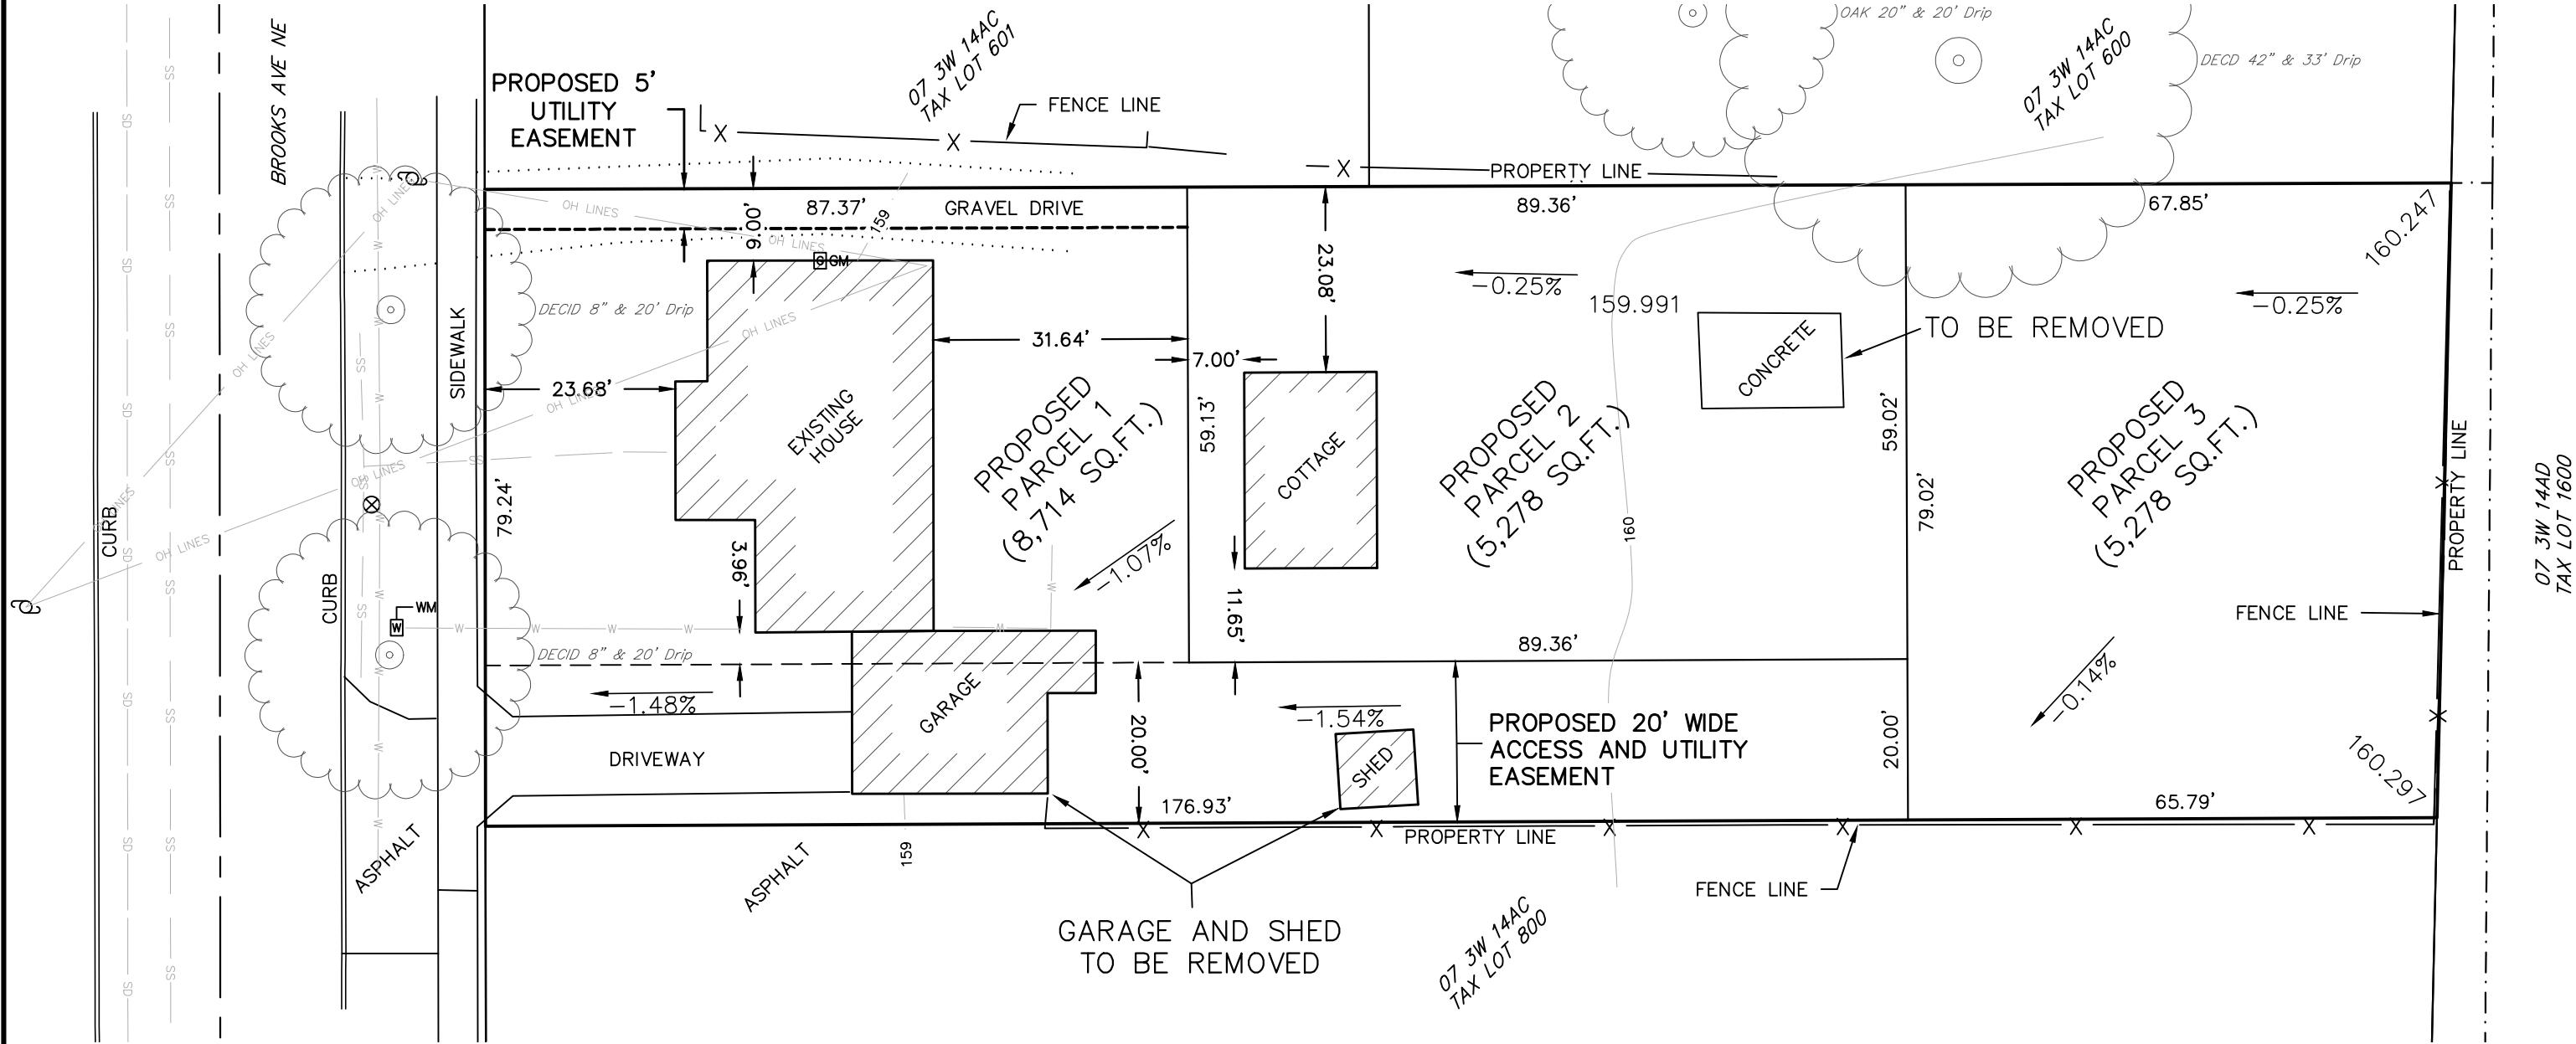

OWNER
STEVEN JASPERSON & PHI L. LIEU
170 W ELLLENDALE DR #103 B 119
DALLAS, OR 97338

SITE ADDRESS
2886 BROOKS AVE NE
SALEM, OR 97301

ZONING INFO
SINGLE FAMILY RESIDENTIAL (RS)
TAX LOT
073W14AD 700

TOTAL AREA
19,270 SQAURE FEET

SURVEYOR
GREGORY L. WILSON
BARKER SURVEYING
3657 KASHMIR WAY SE
SALEM, OR 97317
503-588-8800
greg@barkerwilson.com



SUBJECT PROPERTY IS LOCATED
IN FEMA ZONE X (OUTSIDE 500-YEAR
FLOODPLAIN) PER FEMA #41047C0334H
DATED 01/02/2003



3657 KASHMIR WAY SE
SALEM, OREGON 97317
PHONE (503) 588-8800
FAX (503) 363-2469
EMAIL: INFO@BARKERWILSON.COM