
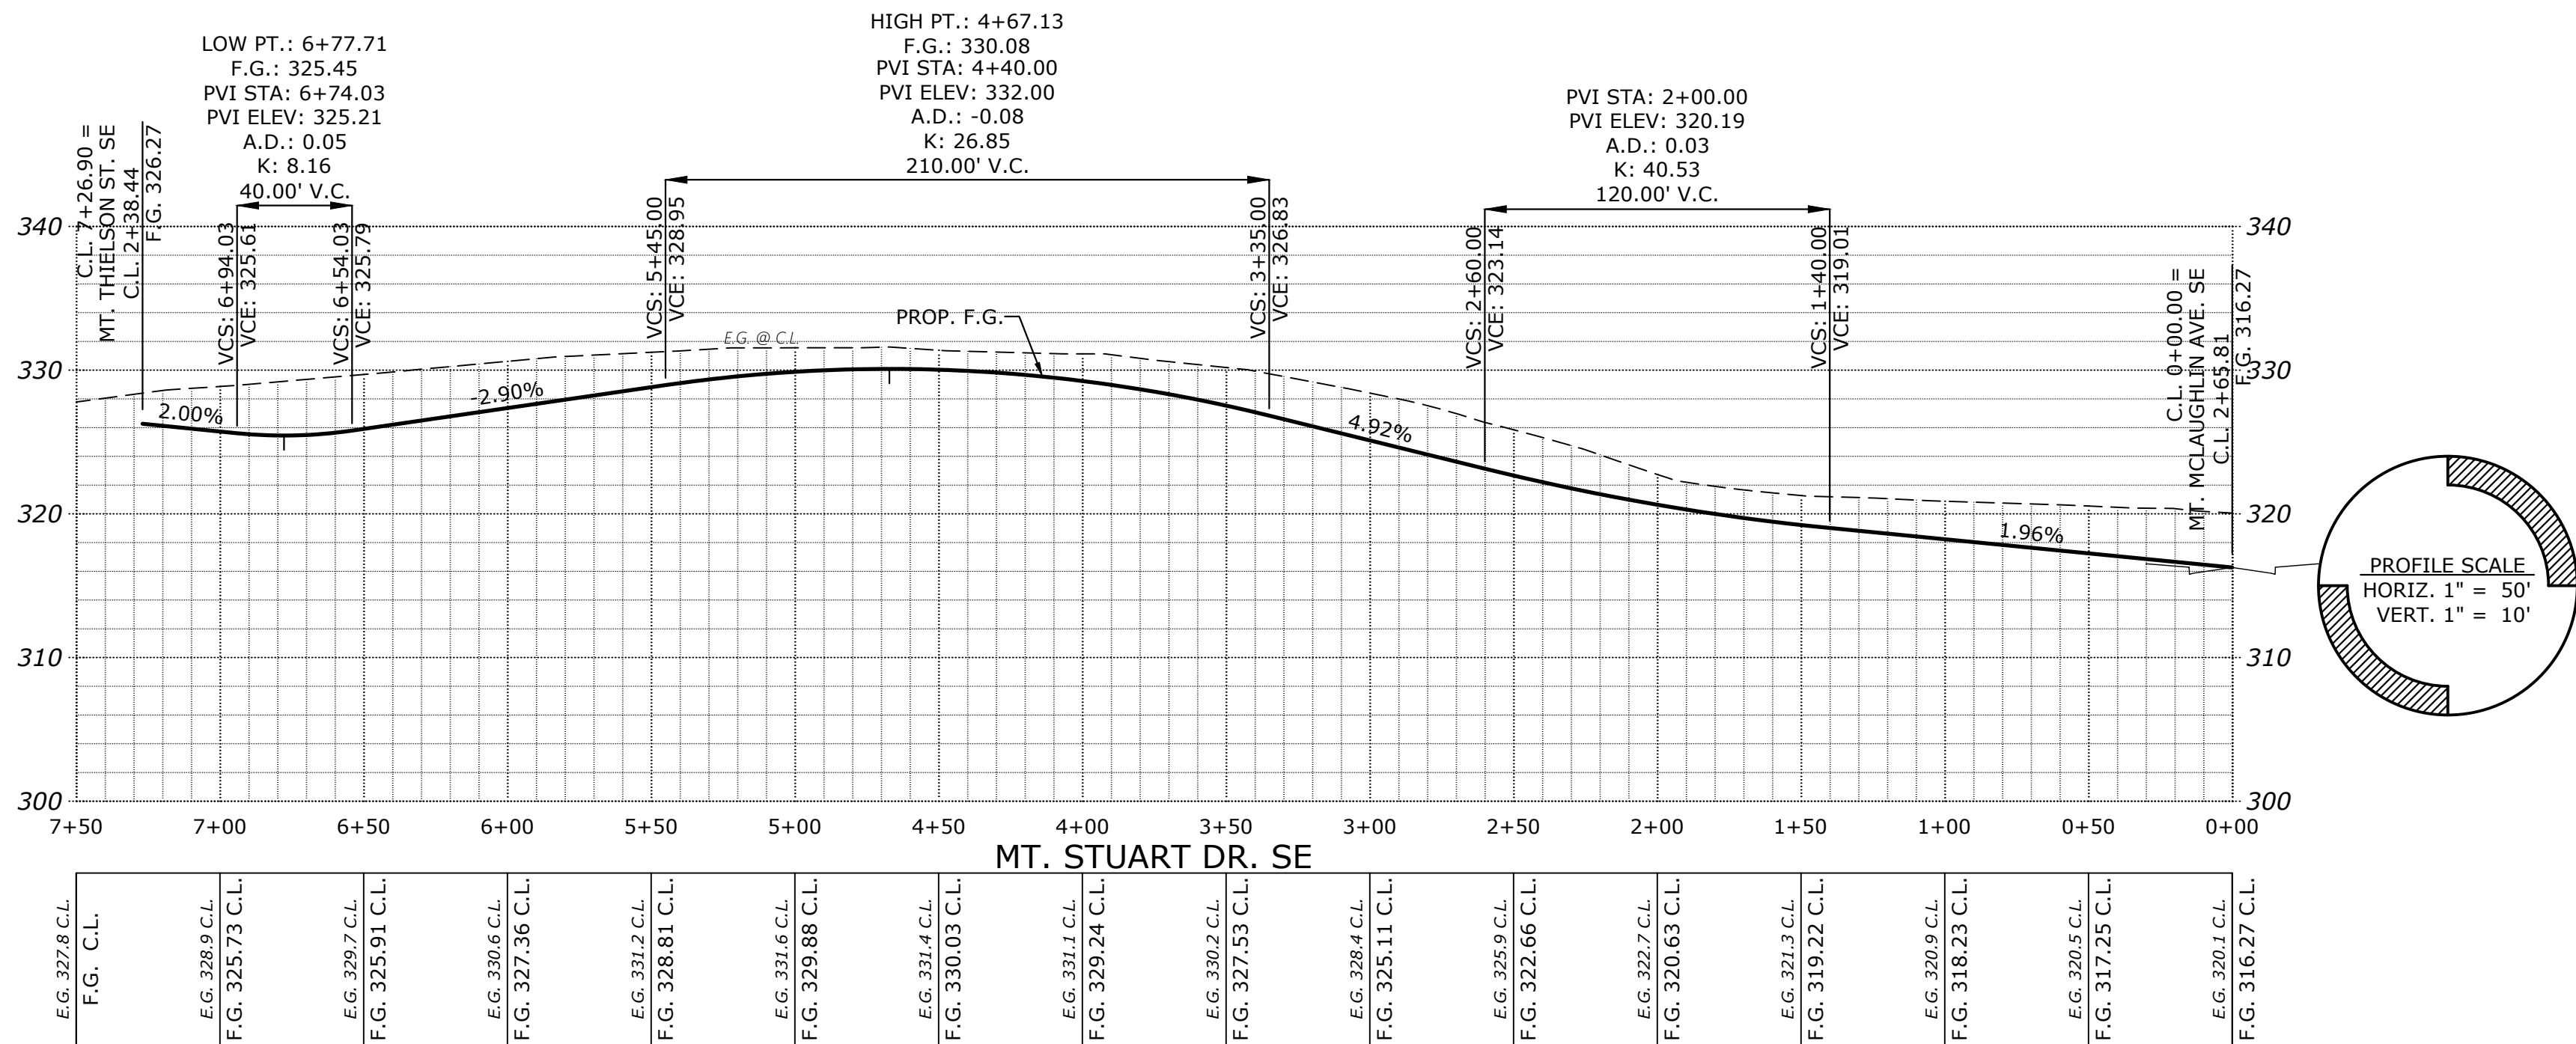


\\6234\F6234-FeedRoad.dwg (2/6/2023) 11:46:59 AM J.Hellingwerf

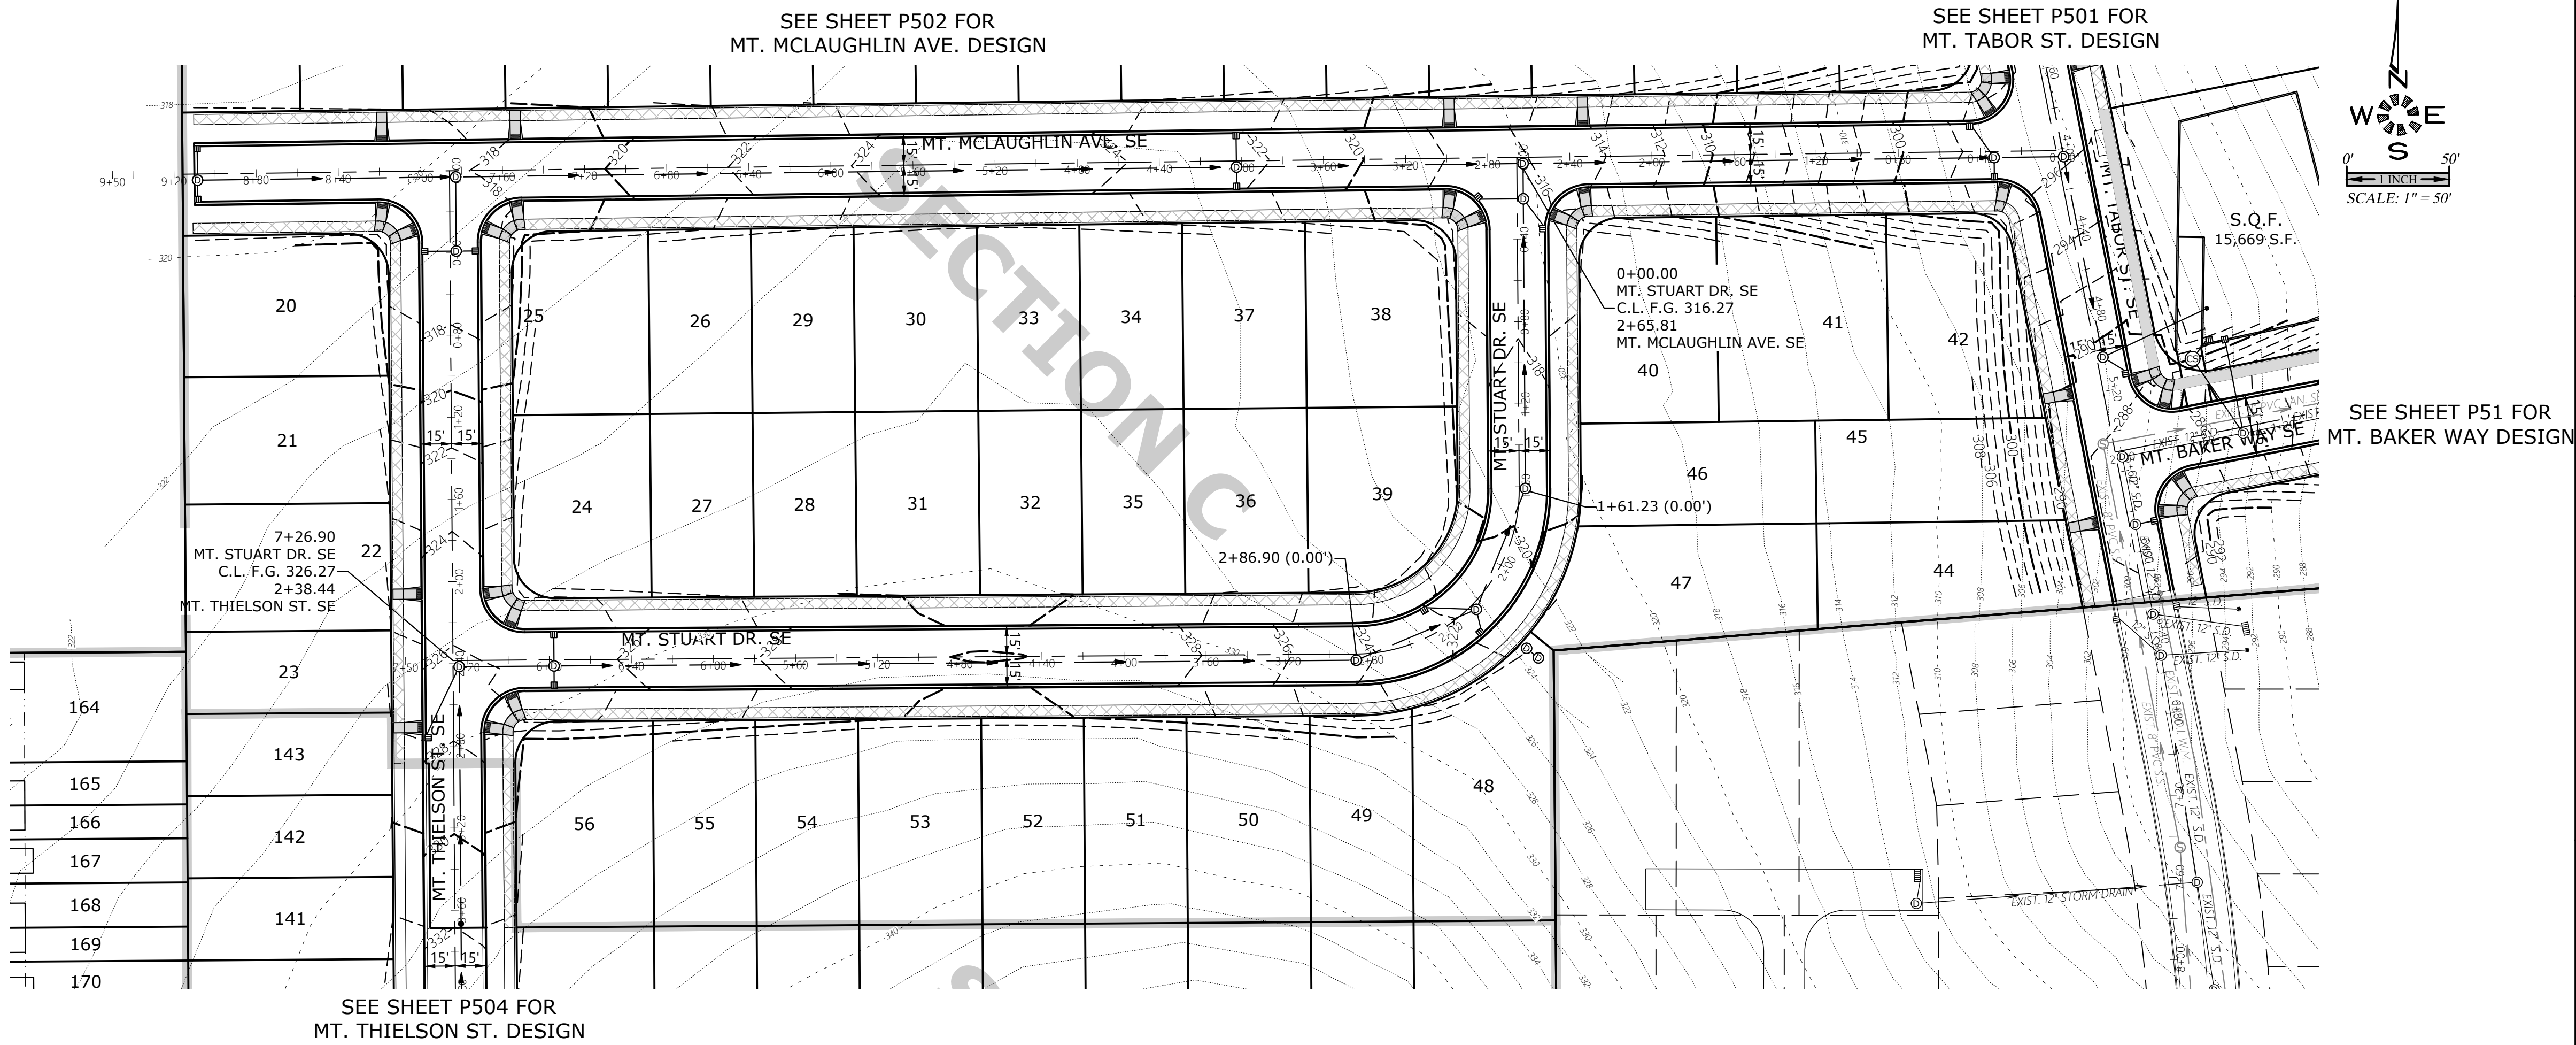

STREET IMPROVEMENTS

COBURN GRAND VIEW ESTATES

NO CHANGES, MODIFICATIONS
OR REVISIONS TO BE
MADE TO THESE DRAWINGS
WITHOUT WRITTEN
AUTHORIZATION FROM THE
DESIGN ENGINEER.
DIMENSIONS & NOTES TAKE
PRECEDENCE OVER
GRAPHICAL REPRESENTATION.

2. REVISED SECTIONS & MATERIAL STATISTICS	J.P.H.	09/08/2023
1. REVISED PARCEL STATISTICS	P.H.S.	07/06/2023
Design:	M.D.G.	
Drawn:	P.H.S.	
Checked:	J.J.G.	
Date:	JUNE 2018	
Scale:	AS SHOWN	
As-Built:	----	

6234630 P503

REGISTERED PROFESSIONAL
ENGINEER
OREGON
JULY 14, 1978
MARK D. GREEN

EXPIRES: 06-30-2023

JOB # 6234

P503