


\\626\6234-FeedRoad\dwg\026234p505.dwg, P5051, 10/2/2023 10:17:03 AM, J.Hellingwerth

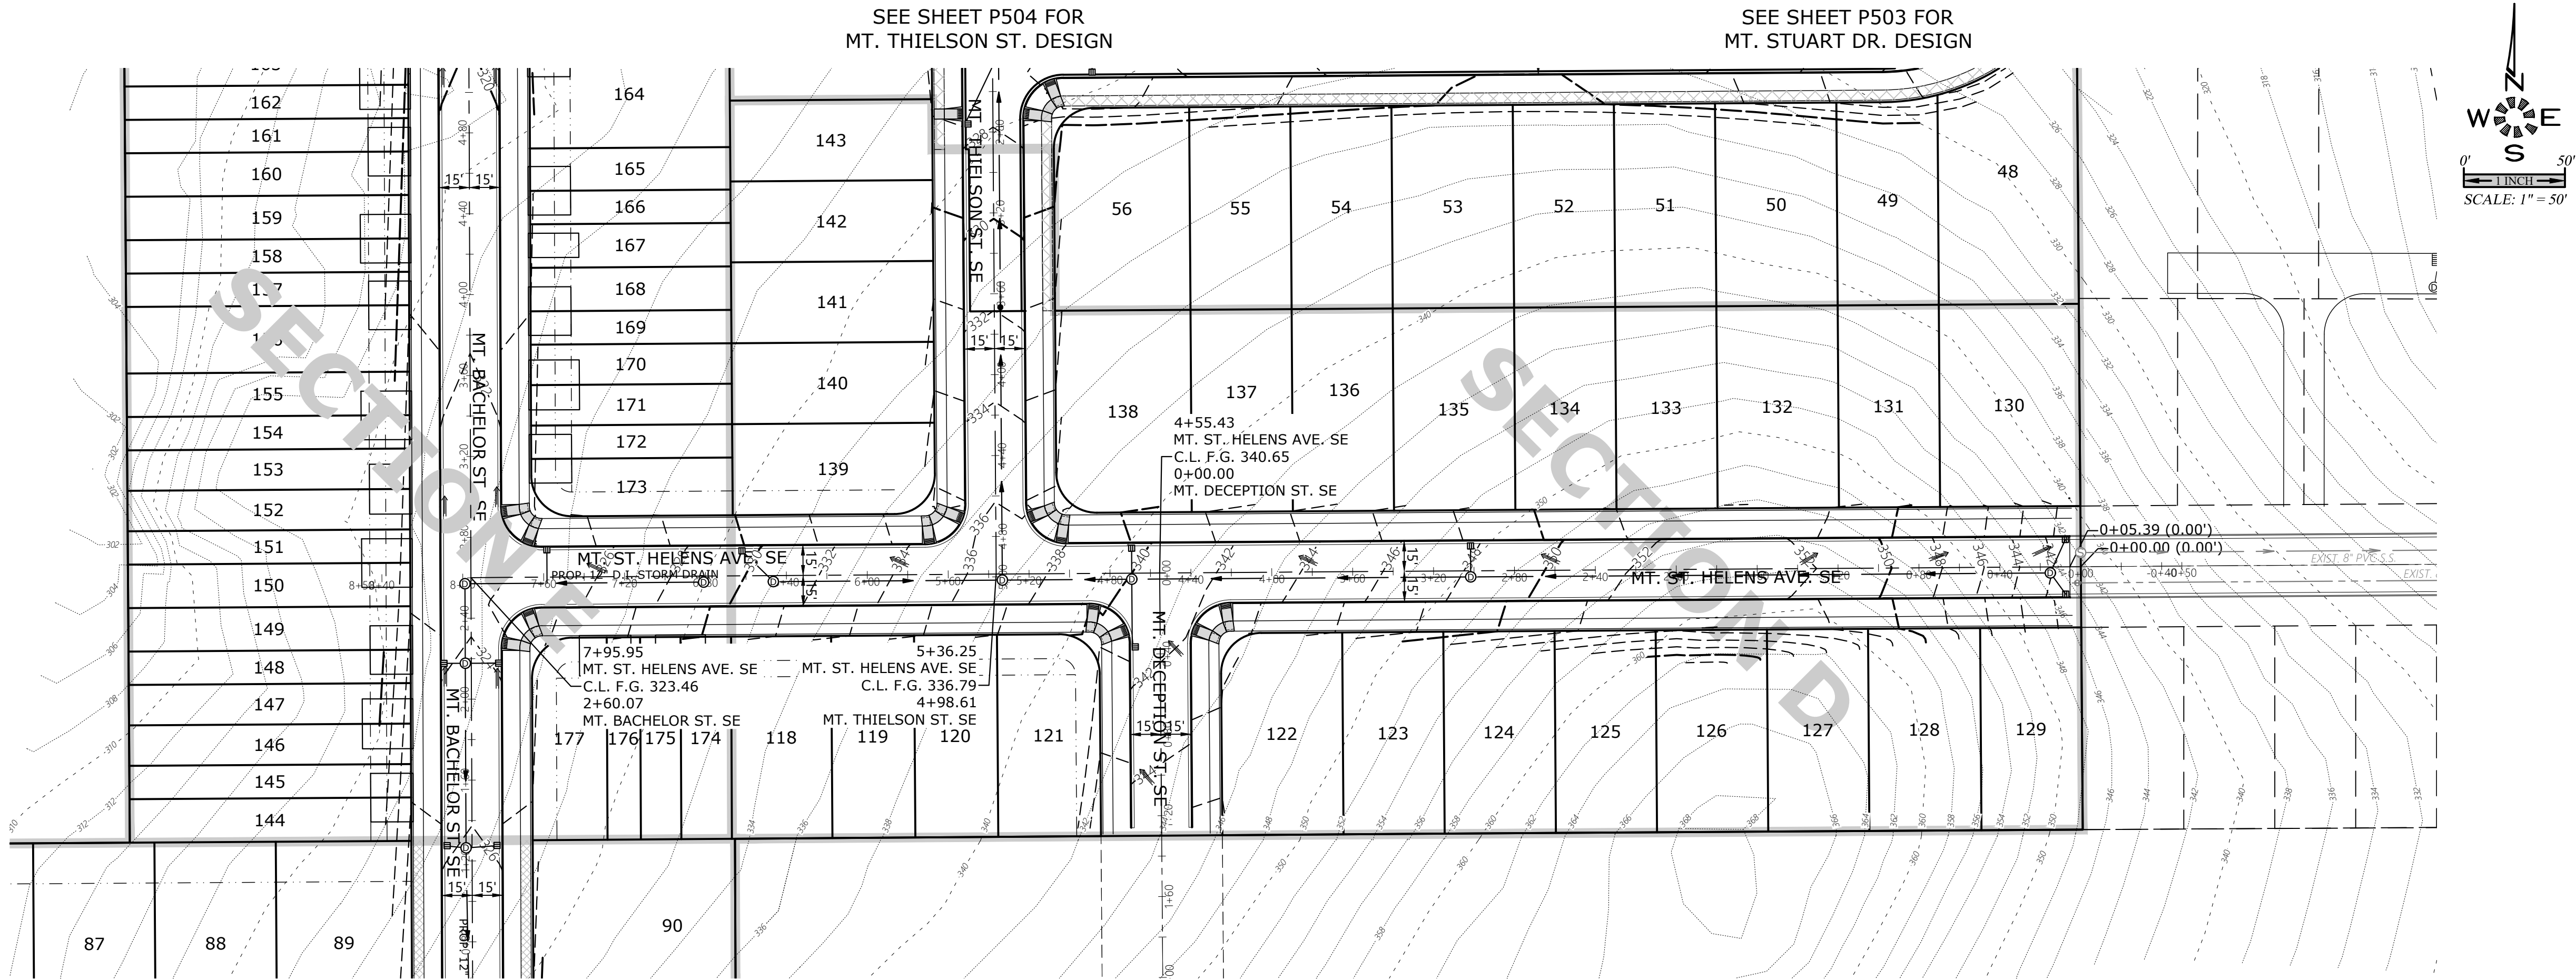

SEE SHEET P504 FOR
MT. STUART DR. DESIGN

SEE SHEET P508 FOR
MT. DECEPTION ST. DESIGN

HIGH PT.: 1+76.53
F.G.: 352.92
PVI STA: 1+34.53
PVI ELEV: 356.52
A.D.: -0.17
K: 12.00
204.00' V.C.

SEE SHEET P517 FOR
TYPICAL STREET SECTIONS

