
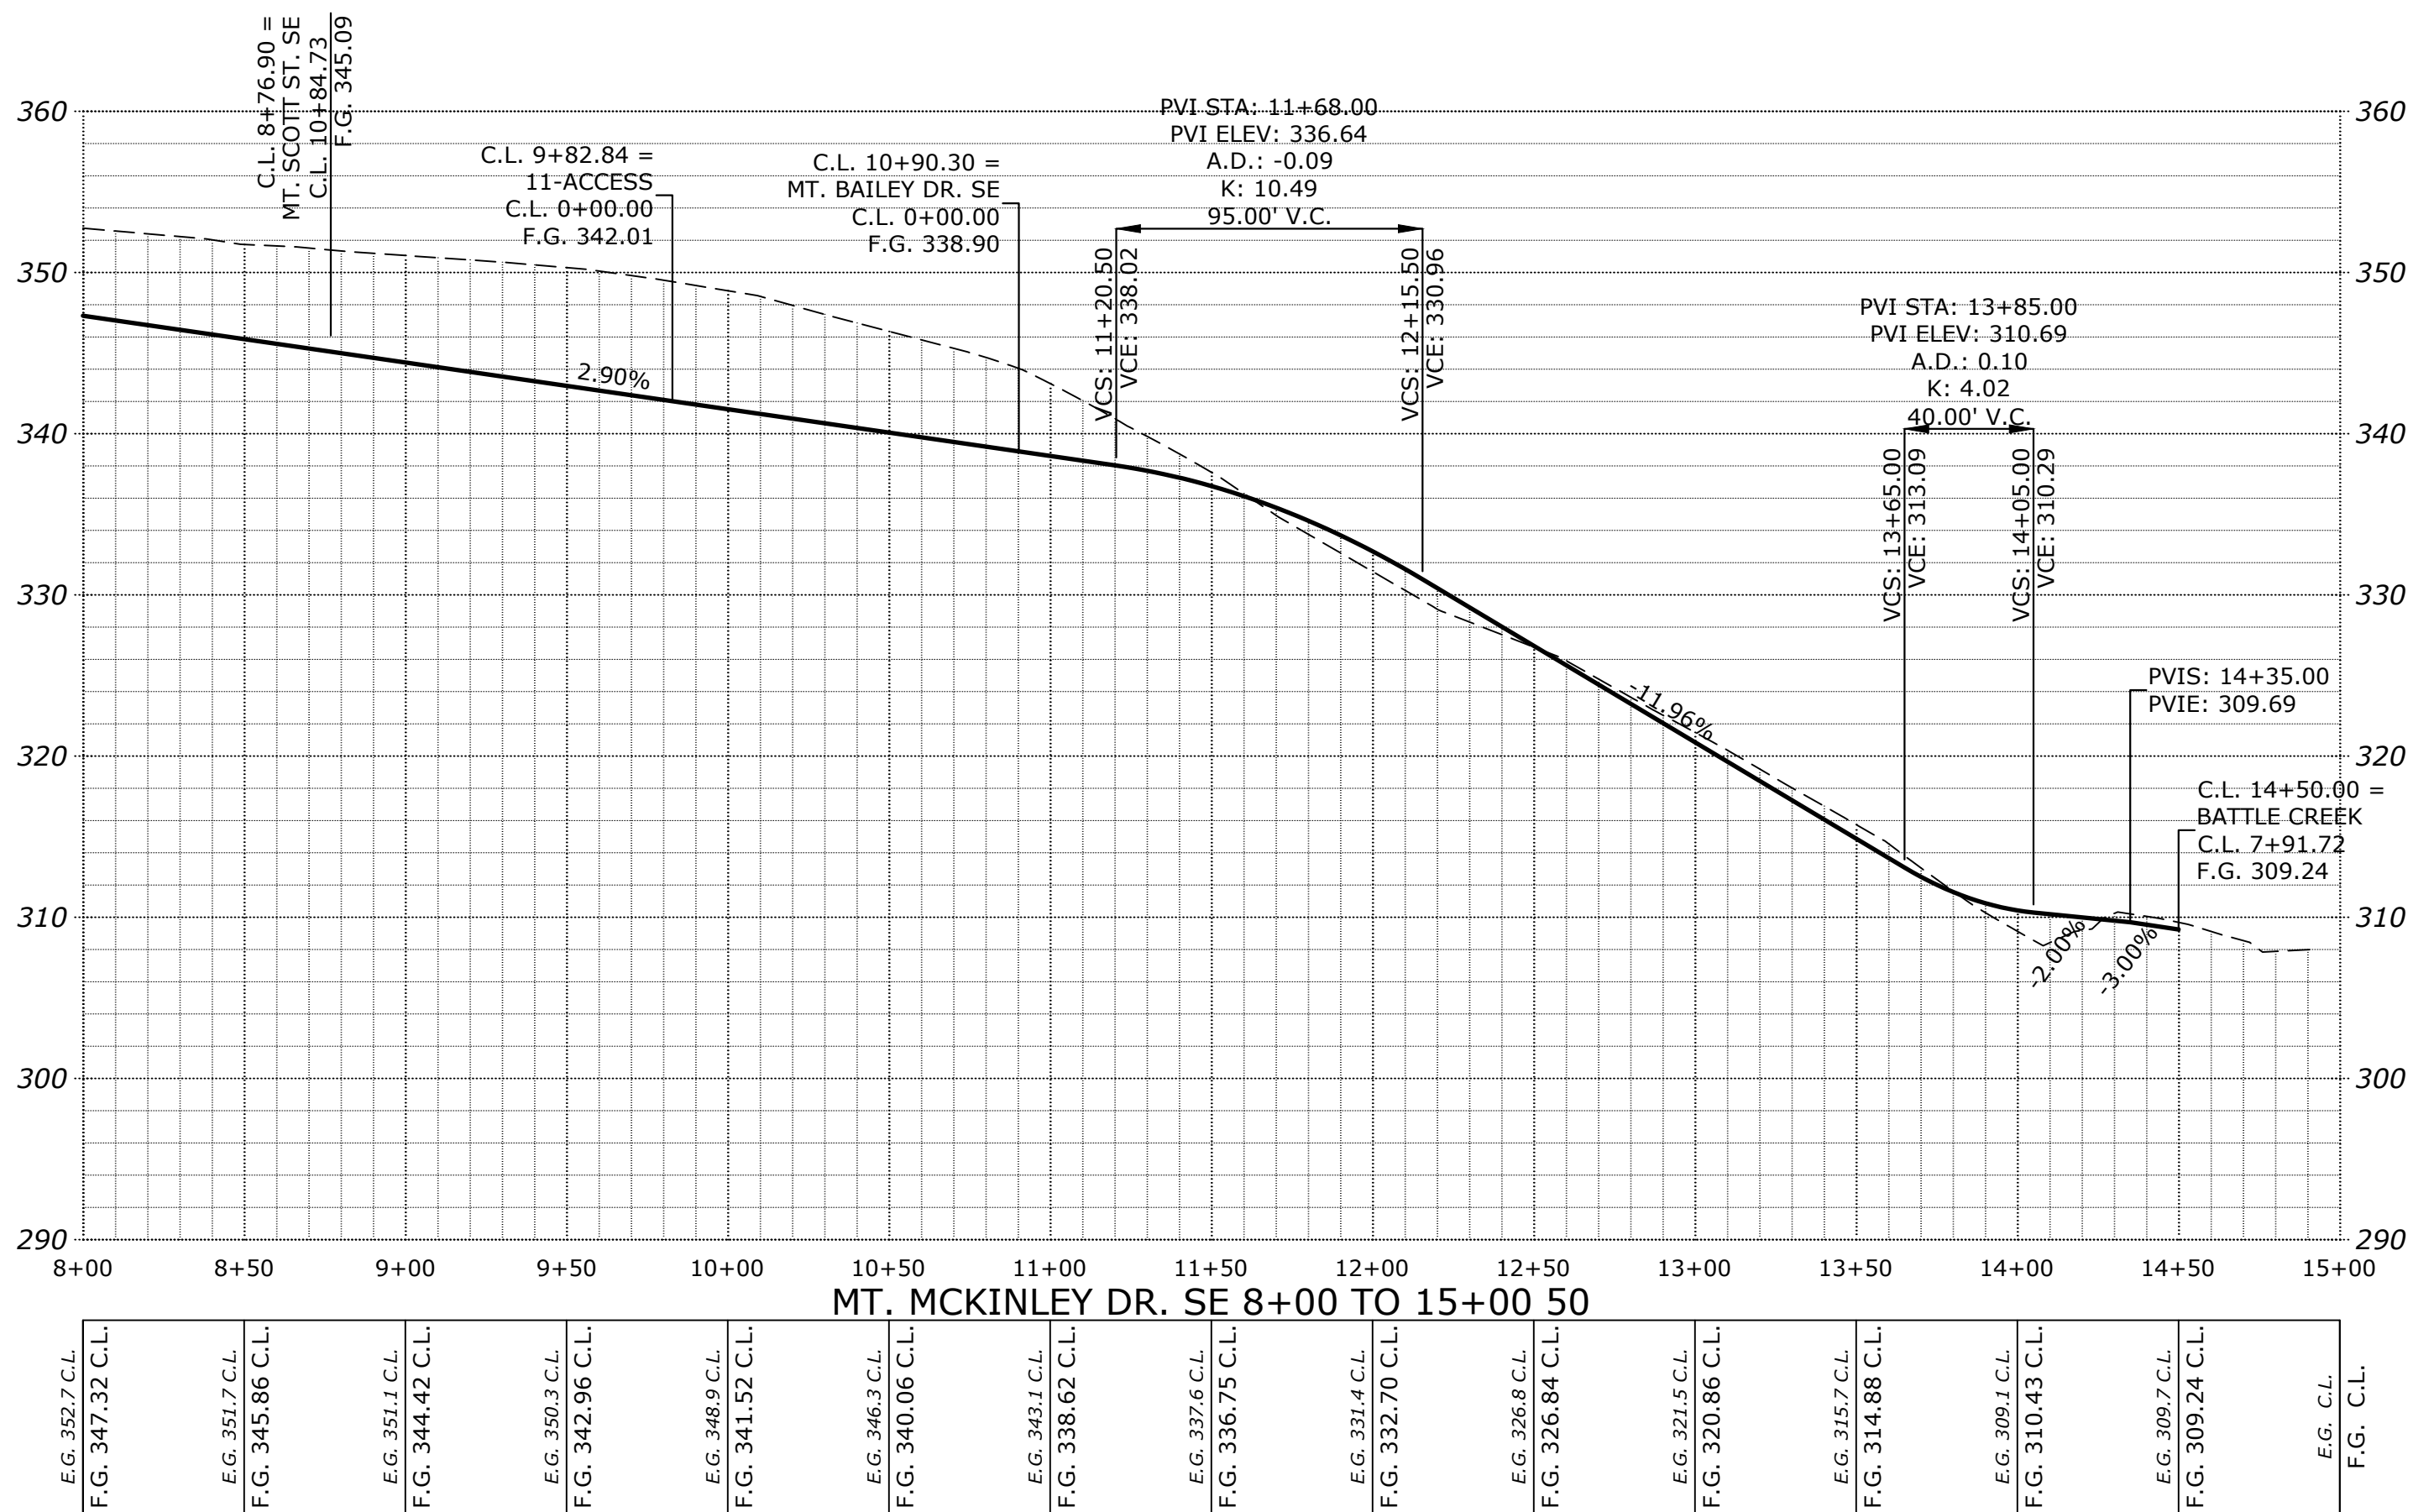


\\626x6234-fred\road\dwg\62624p0.dwg, P5101, 9/13/2023 10:18:42 AM, J.Hellingworth

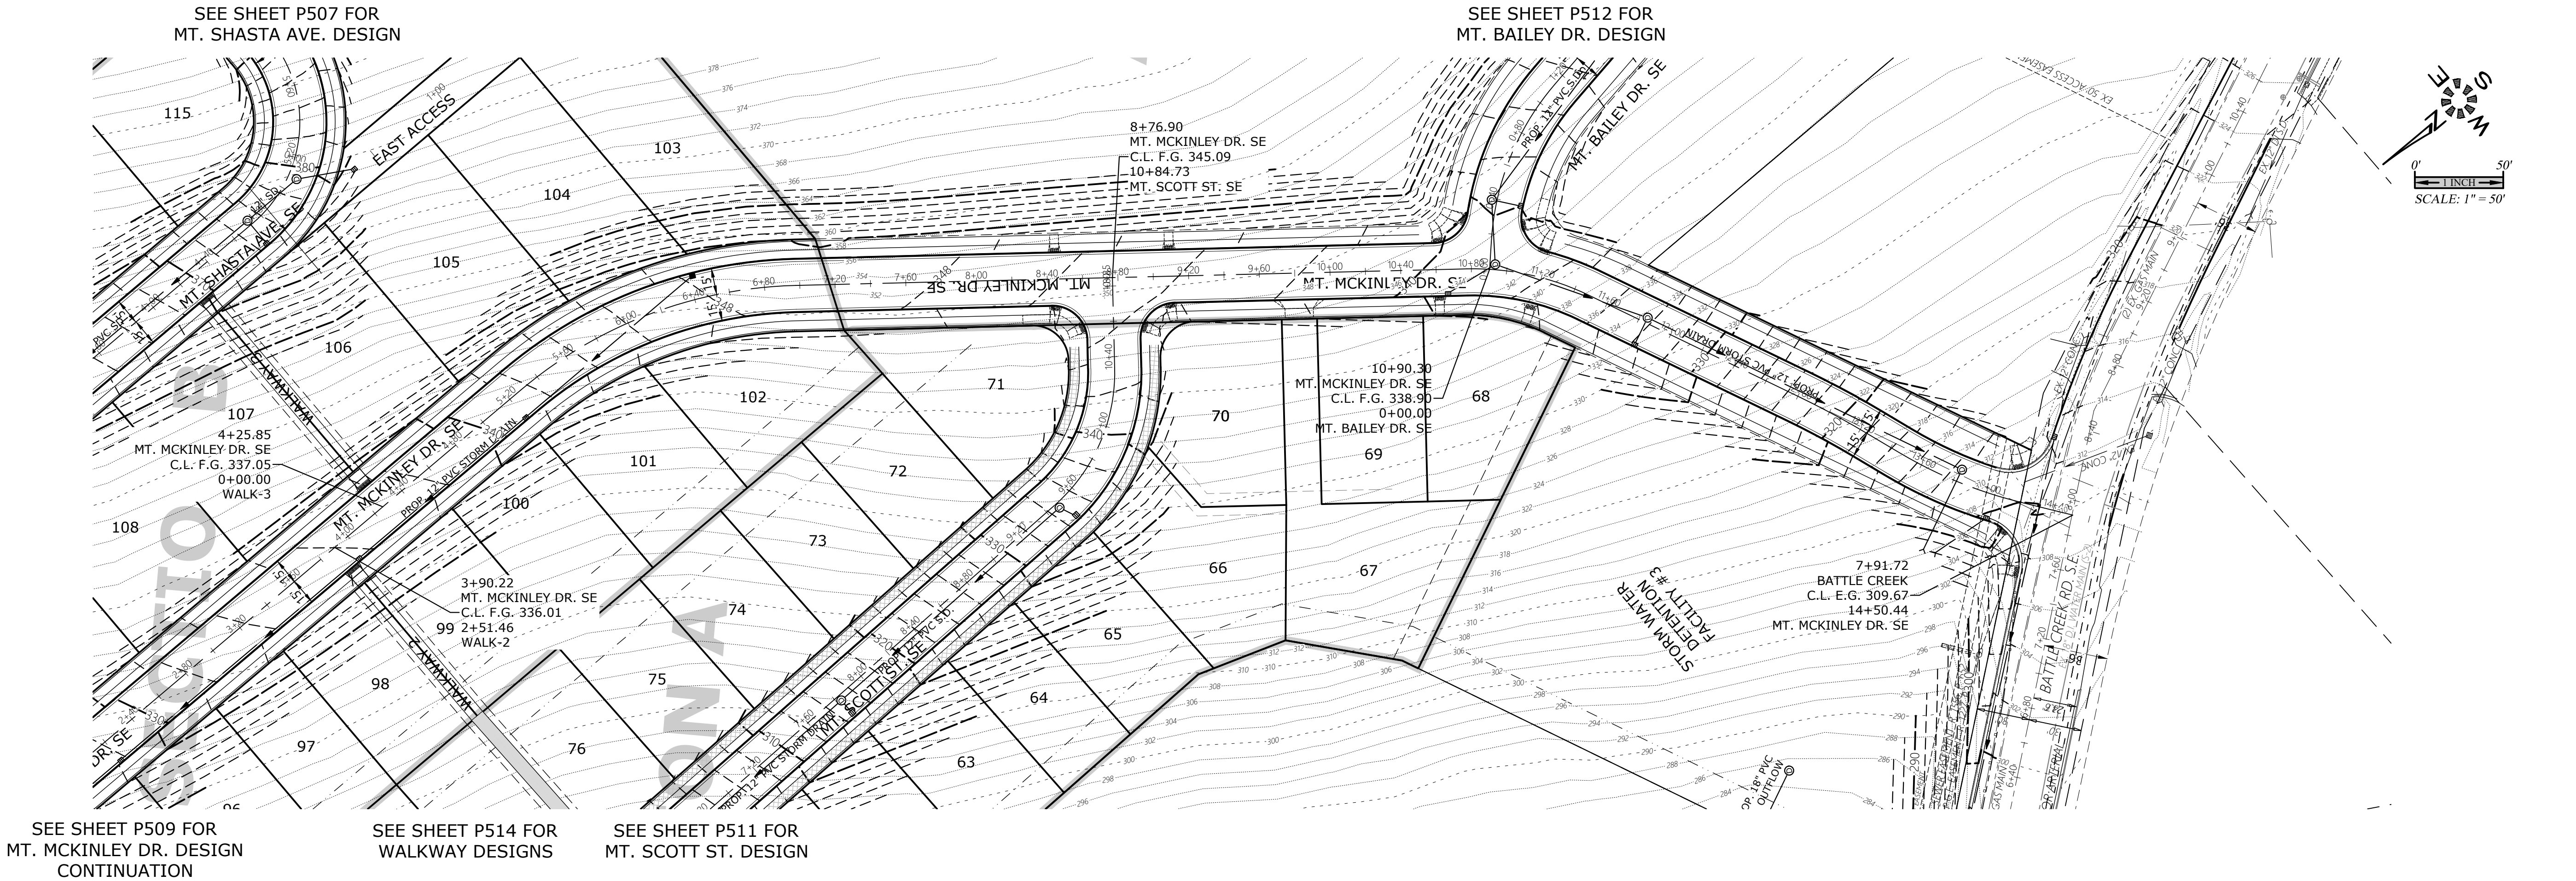

2. REVISED SECTIONS & PARCEL STATISTICS J.P.H. 09/08/2023
1. REVISED PARCEL STATISTICS P.H.S. 07/06/2023

NO CHANGES, MODIFICATIONS
OR REVISIONS TO BE
MADE TO THESE DRAWINGS
WITHOUT WRITTEN
AUTHORIZATION FROM THE
DESIGN ENGINEER.
DIMENSIONS & NOTES TAKE
PRECEDENCE OVER
GRAPHICAL REPRESENTATION.

Design: M.D.G.
Drawn: P.H.S.
Checked: J.J.G.
Date: JUNE 2018
Scale: AS SHOWN
As-Built: ----

REGISTERED PROFESSIONAL
ENGINEER
MARK D. GREGG
JUL 14 1978
EXPIRES: 06-30-2023
JOB # 6234

P510