


\\626\6234-Feed\Road\dwg\2026\26p20.dwg, P5081, 9/13/2023 10:15:24 AM, J.Hellingworth

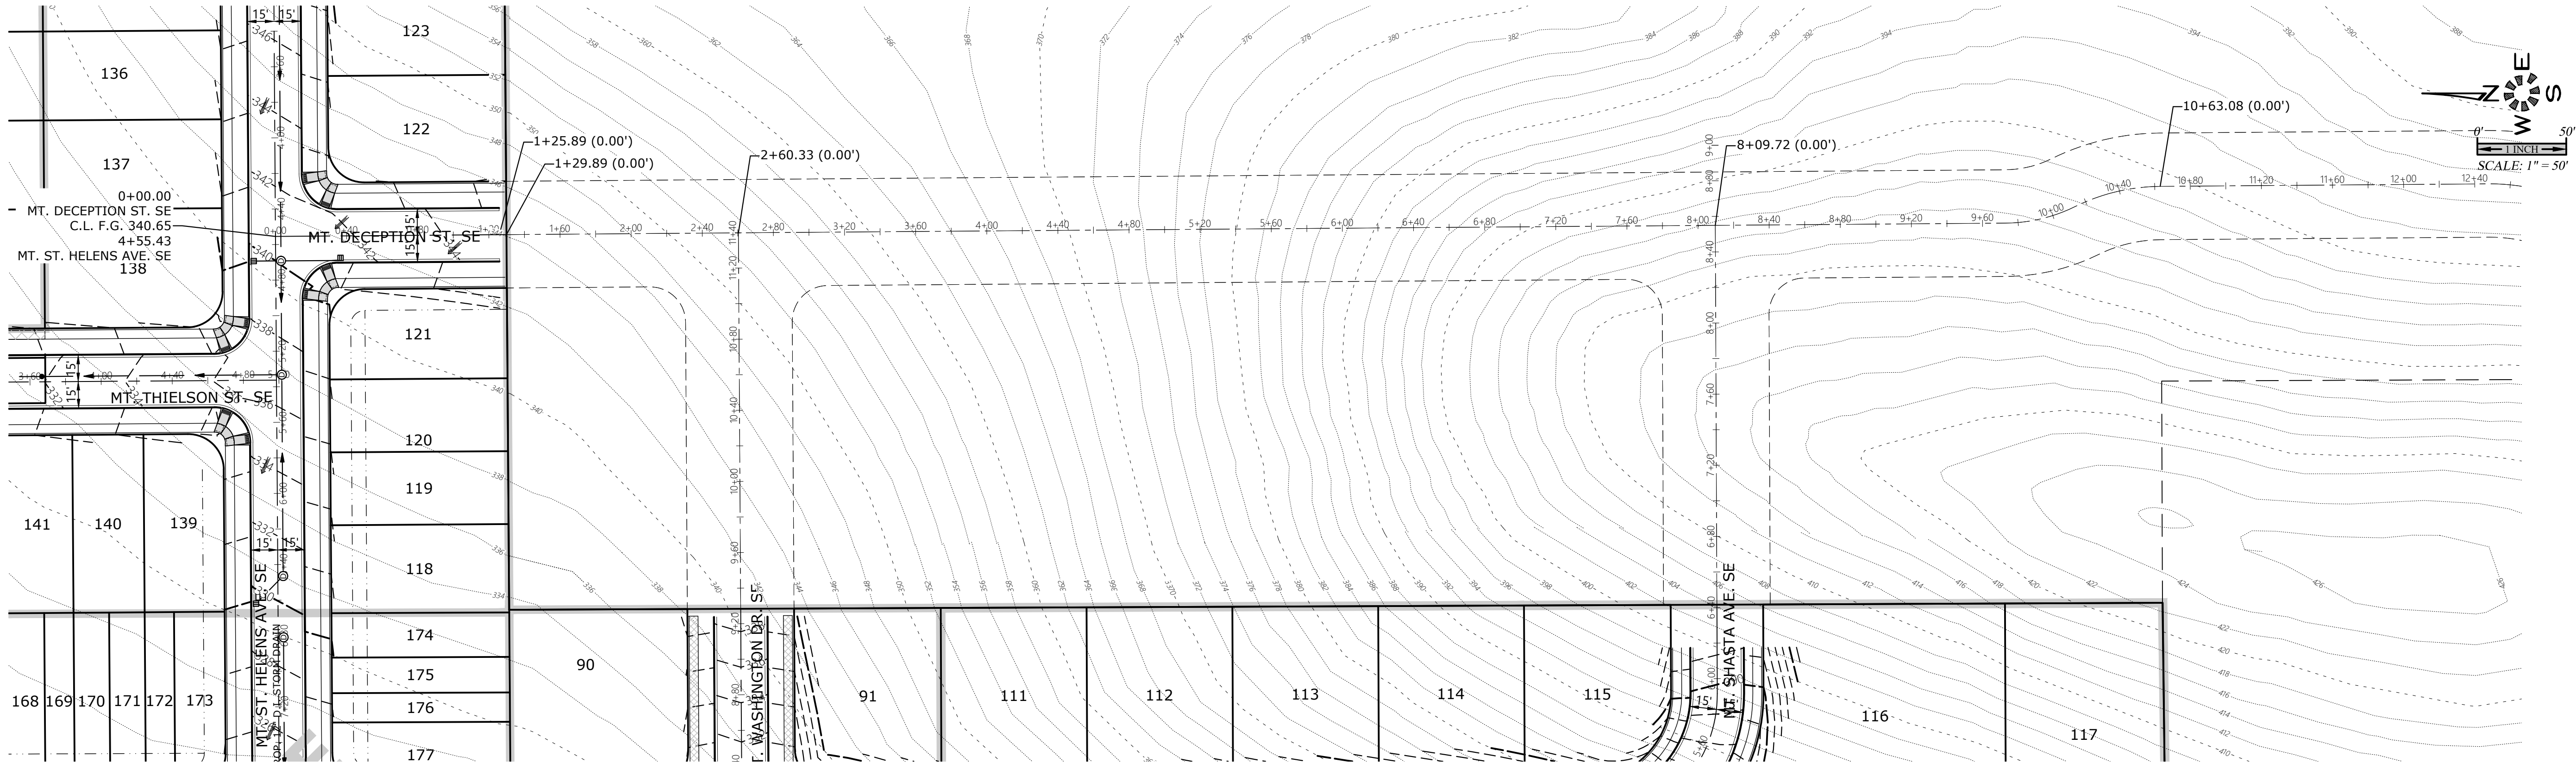


SEE SHEET P505 FOR
MT. ST. HELENS AVE. DESIGN

SEE SHEET P506 FOR
MT. WASHINGTON DR. DESIGN

SEE SHEET P507 FOR
MT. SHASTA AVE. DESIGN

SEE SHEET P517 FOR
TYPICAL STREET SECTIONS

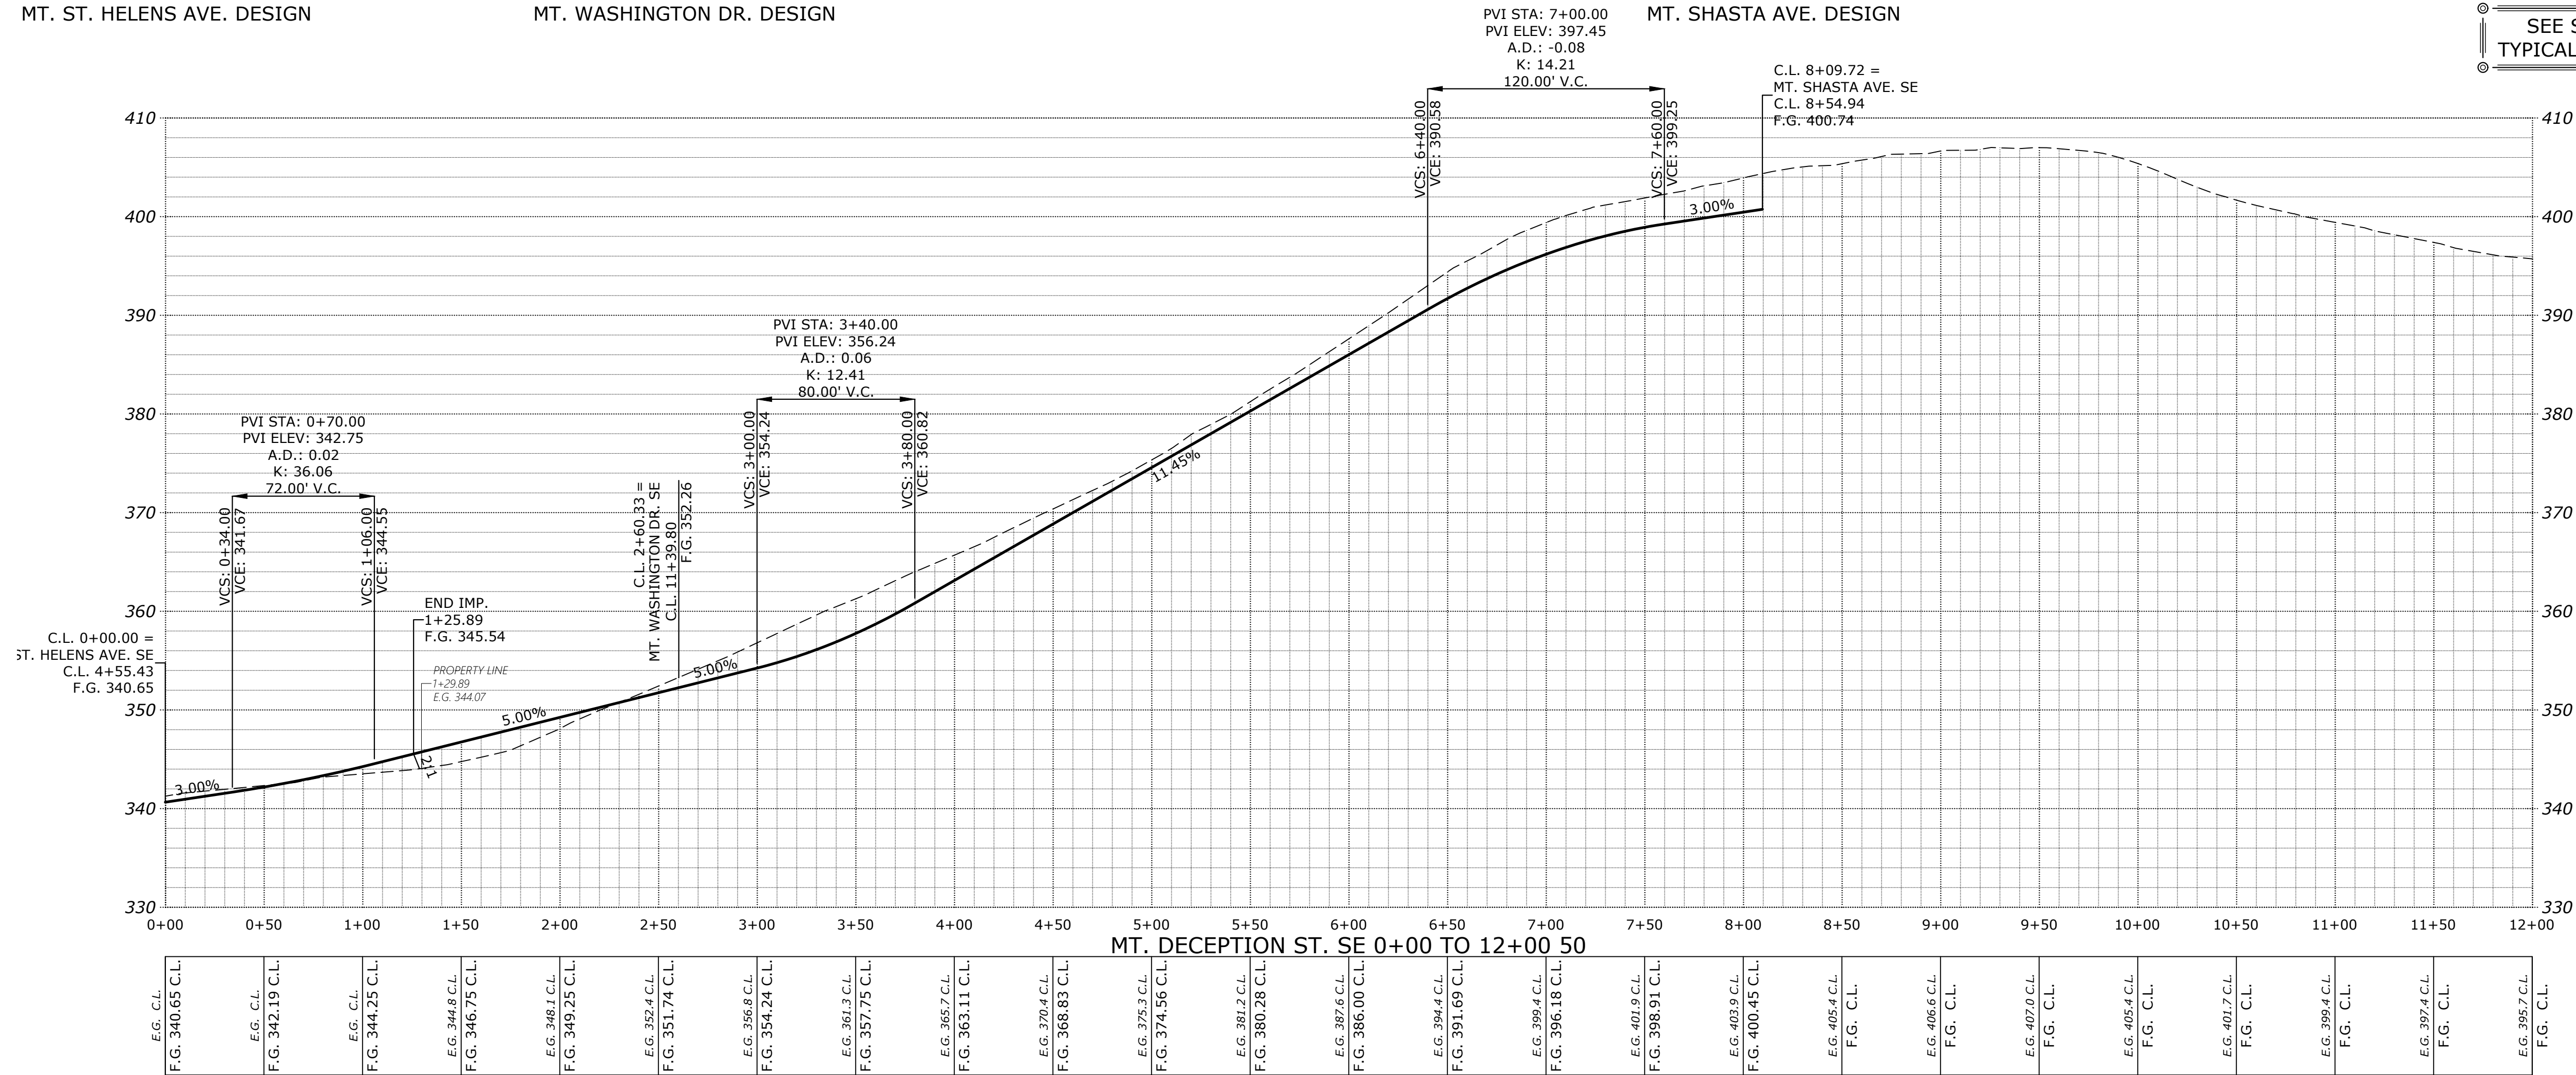

STREET
IMPROVEMENTS

COBURN GRAND VIEW
ESTATES

NO CHANGES, MODIFICATIONS
OR REVISIONS TO BE
MADE TO THESE DRAWINGS
WITHOUT WRITTEN
AUTHORIZATION FROM THE
DESIGN ENGINEER.
DIMENSIONS & NOTES TAKE
PRECEDENCE OVER
GRAPHICAL REPRESENTATION.

Design: M.D.G.
Drawn: P.H.S.
Checked: J.J.G.
Date: JUNE 2018
Scale: AS SHOWN
As-Built: ----

REGISTERED PROFESSIONAL
ENGINEER
JULY 14, 1978
MARK D. GREY
EXPIRES: 06-30-2023
JOB # 6234