



SEE SHEET P507 FOR
MT. SHASTA AVE. DESIGN

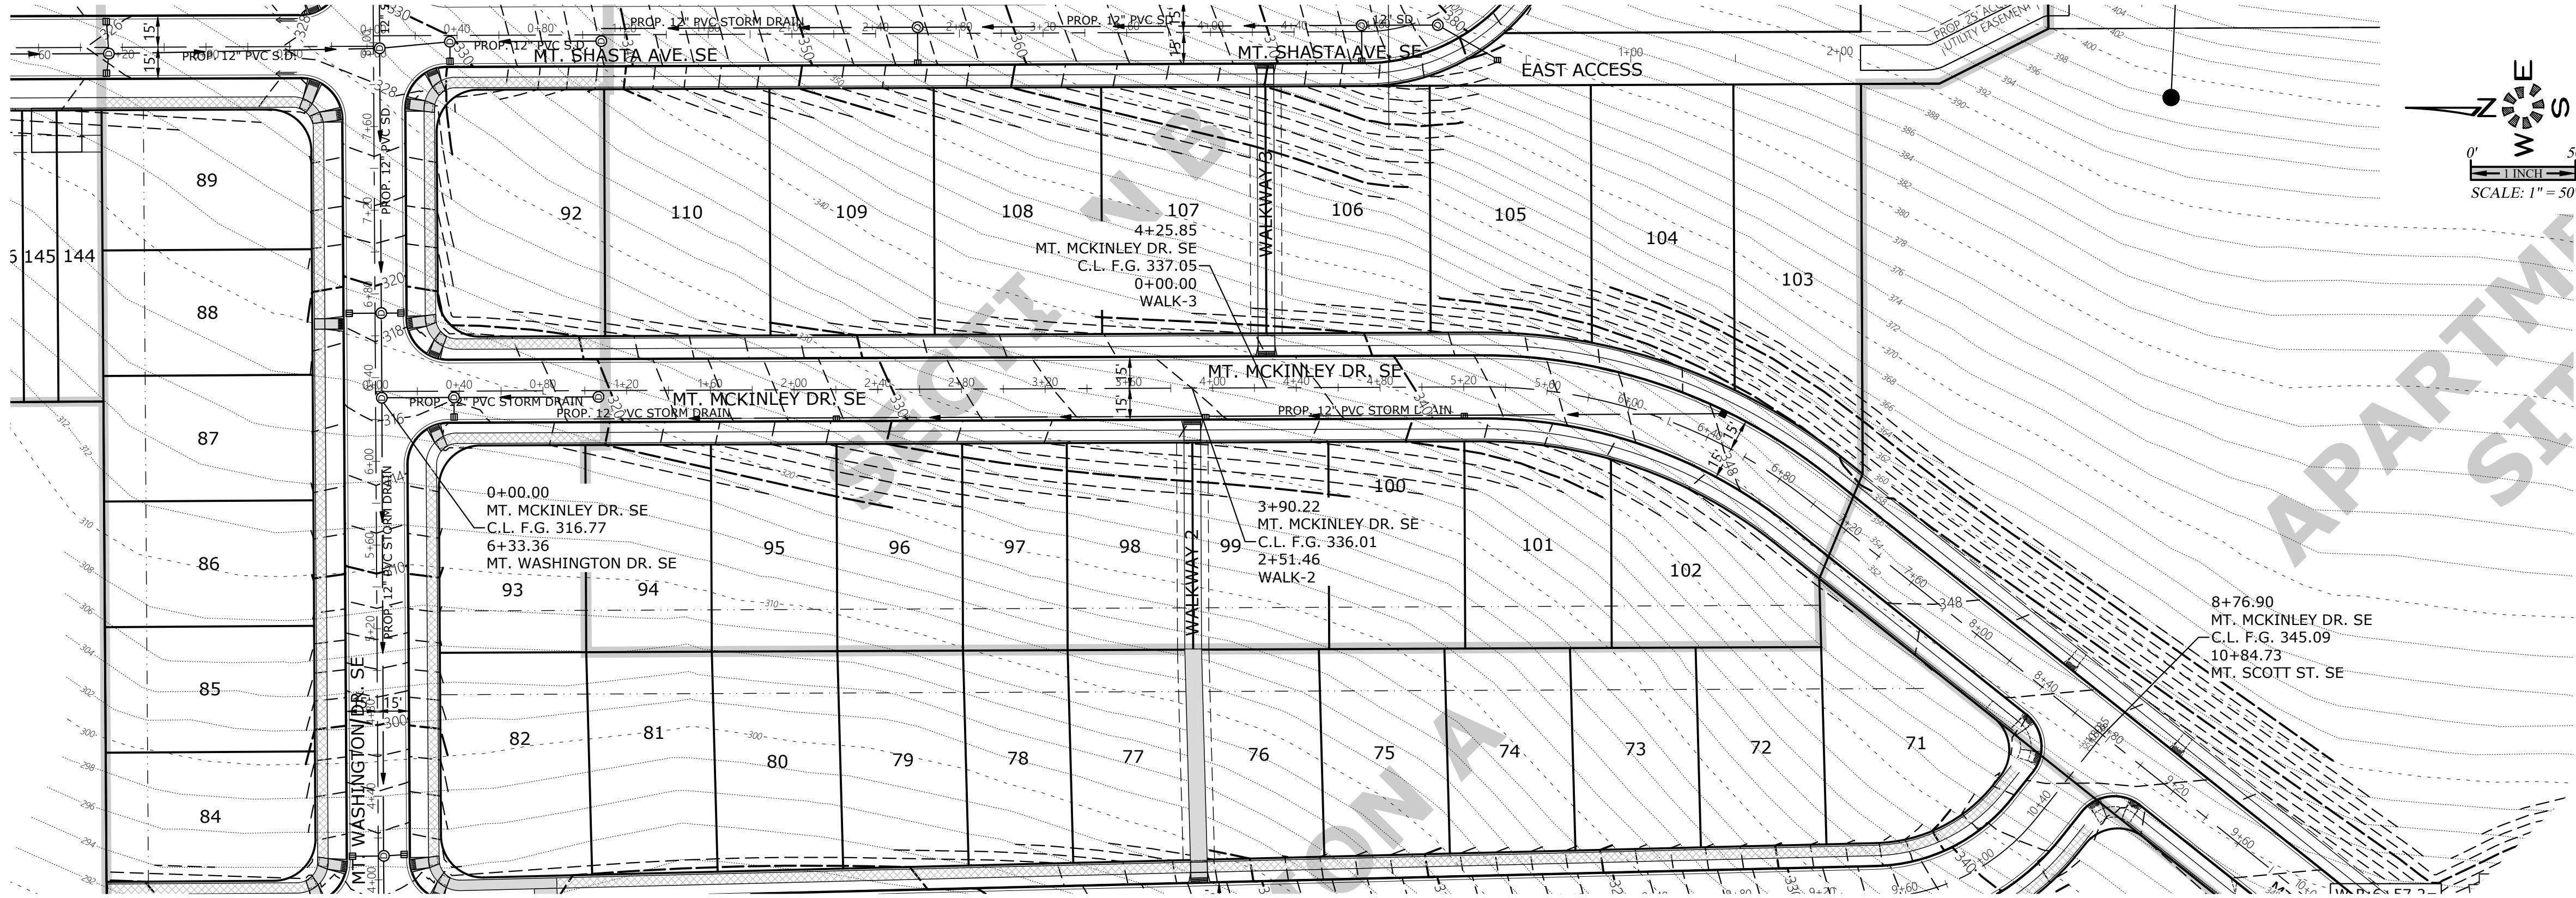


SEE SHEET P506 FOR
MT. WASHINGTON DR. DESIGN

SEE SHEET P511 FOR
MT. SCOTT ST. DESIGN

SEE SHEET P510 FOR
MT. MCKINLEY DR. DESIGN
CONTINUATION

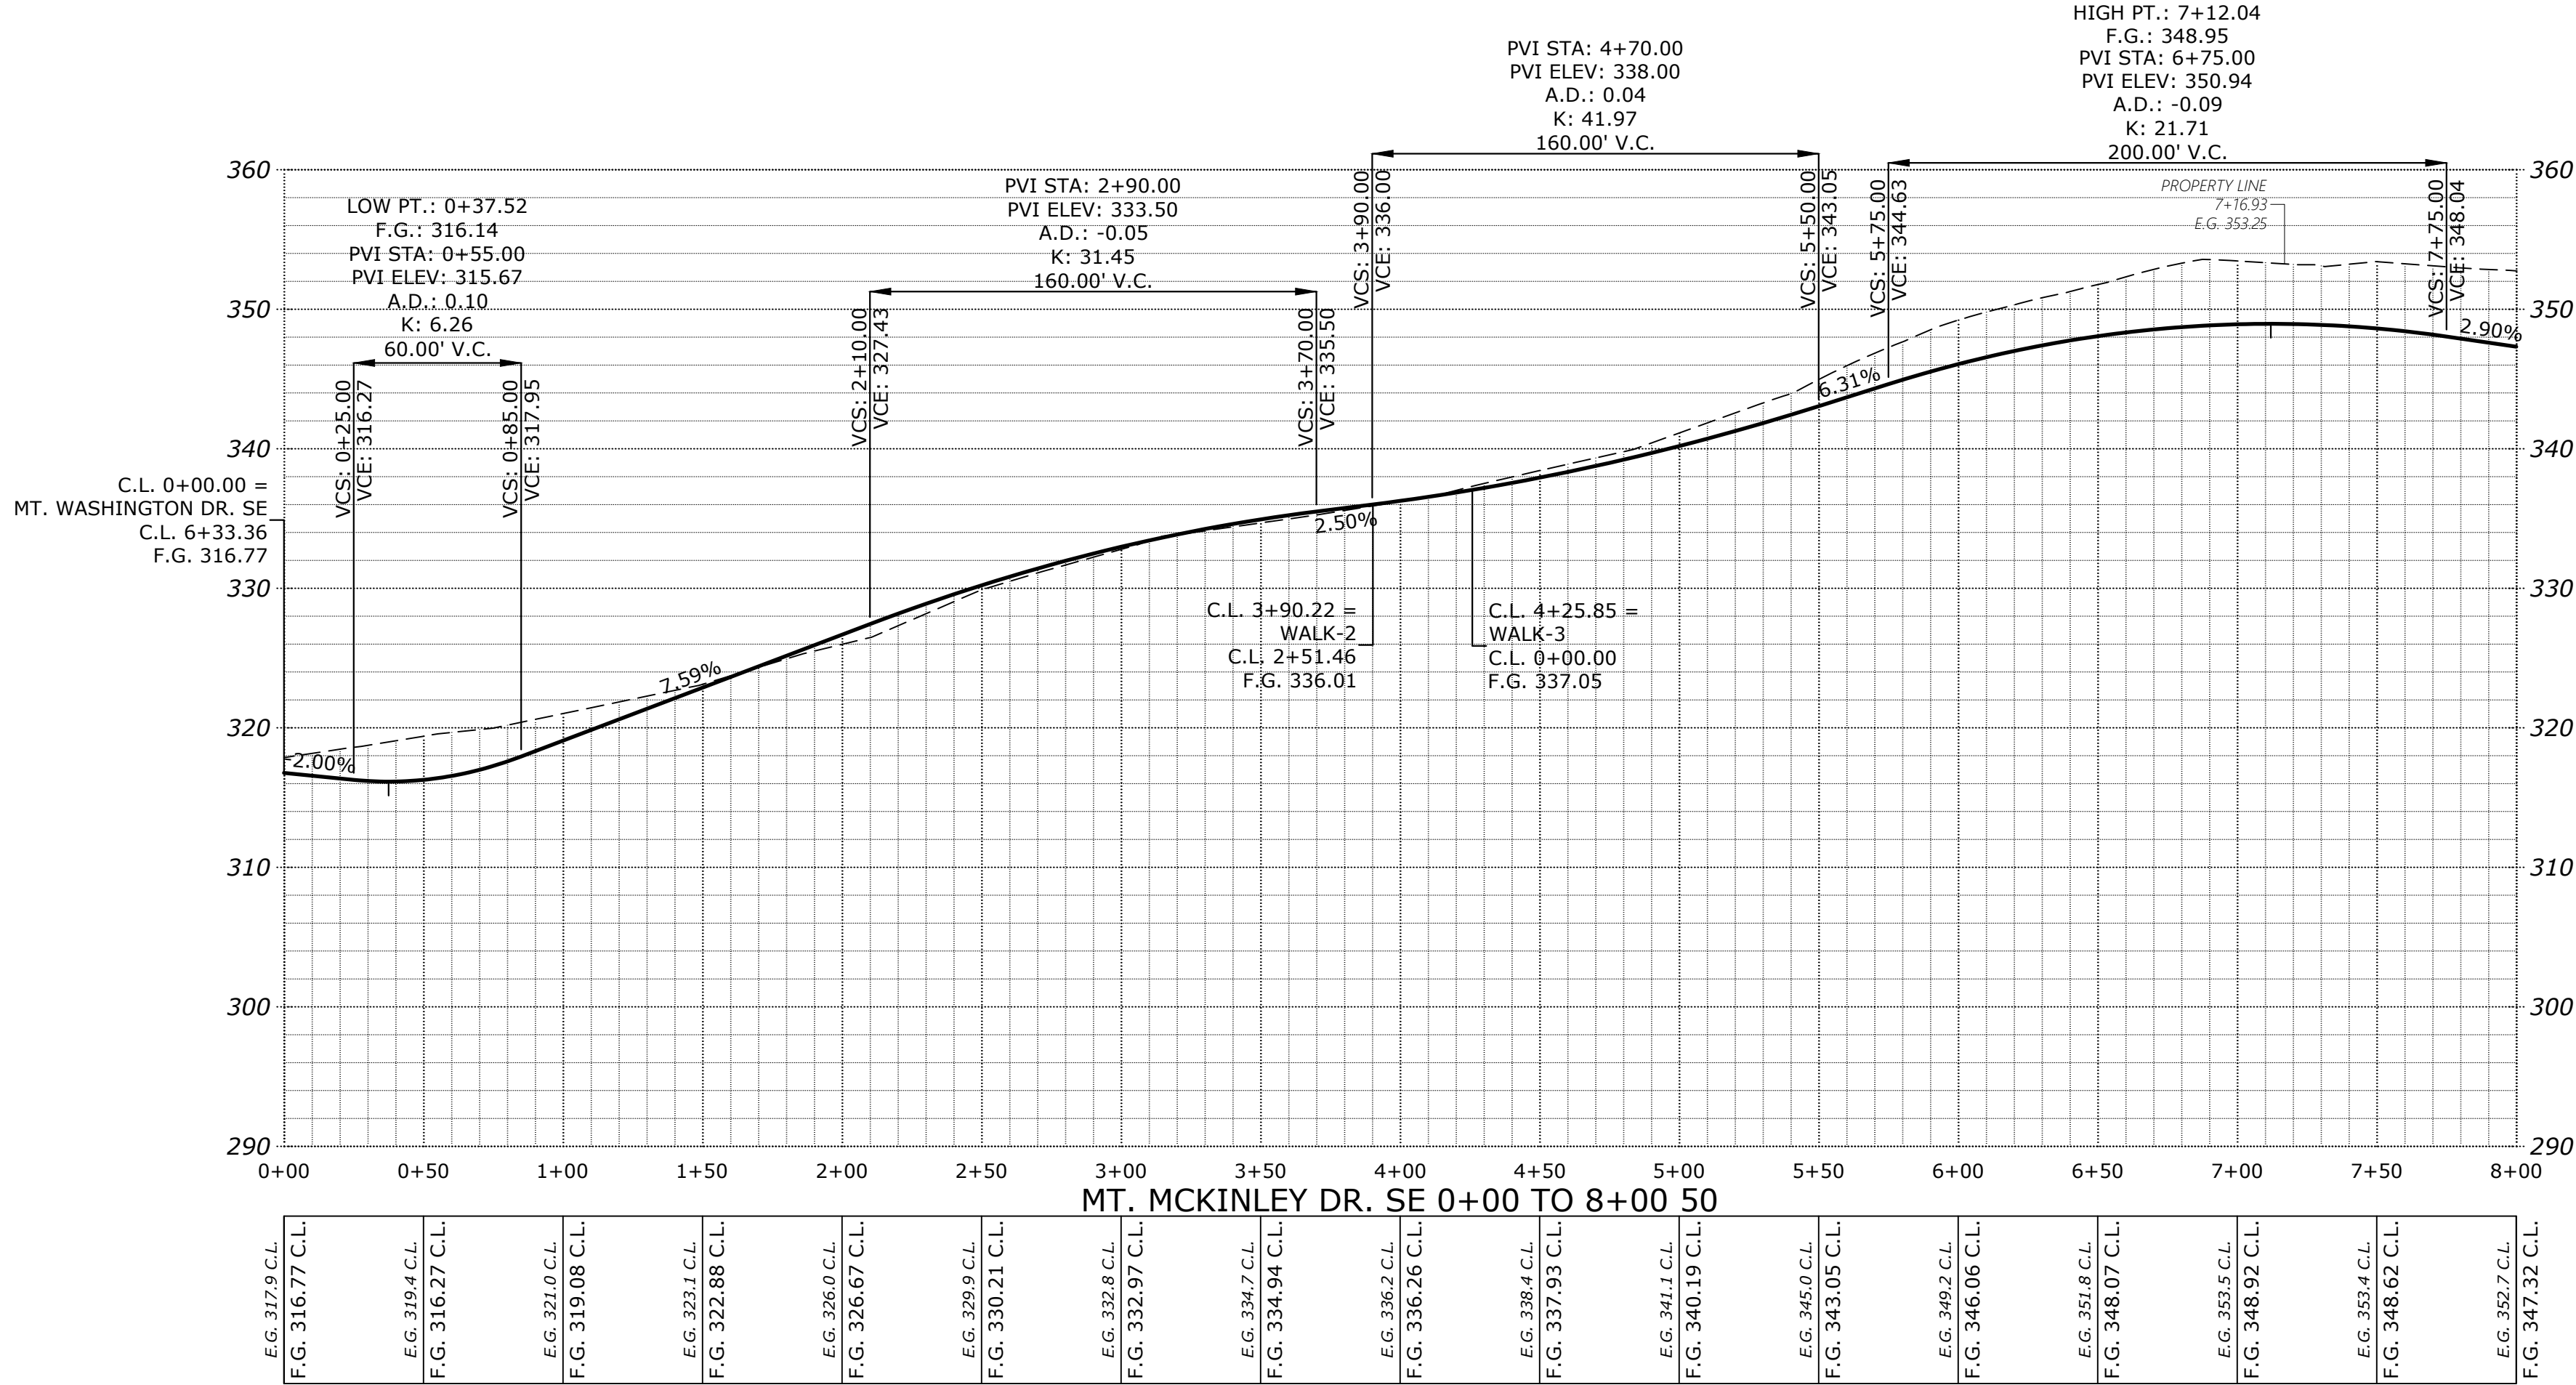

SEE SHEET P517 FOR
TYPICAL STREET SECTIONS

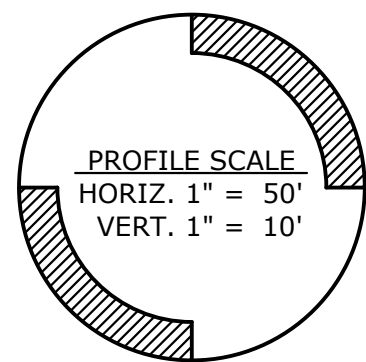

STREET
IMPROVEMENTS

COBURN GRAND VIEW
ESTATES

NO CHANGES, MODIFICATIONS
OR REVISIONS TO BE
MADE TO THESE DRAWINGS
WITHOUT WRITTEN
AUTHORIZATION FROM THE
DESIGN ENGINEER.
DIMENSIONS & NOTES TAKE
PRECEDENCE OVER
GRAPHICAL REPRESENTATION.

Design: M.D.G.
Drawn: P.H.S.
Checked: J.J.G.
Date: JUNE 2018
Scale: AS SHOWN
As-Built: ----

REGISTERED PROFESSIONAL
ENGINEER
MARK D. GILMAN
JULY 14, 1978
EXPIRES: 06-30-2023
JOB # 6234