

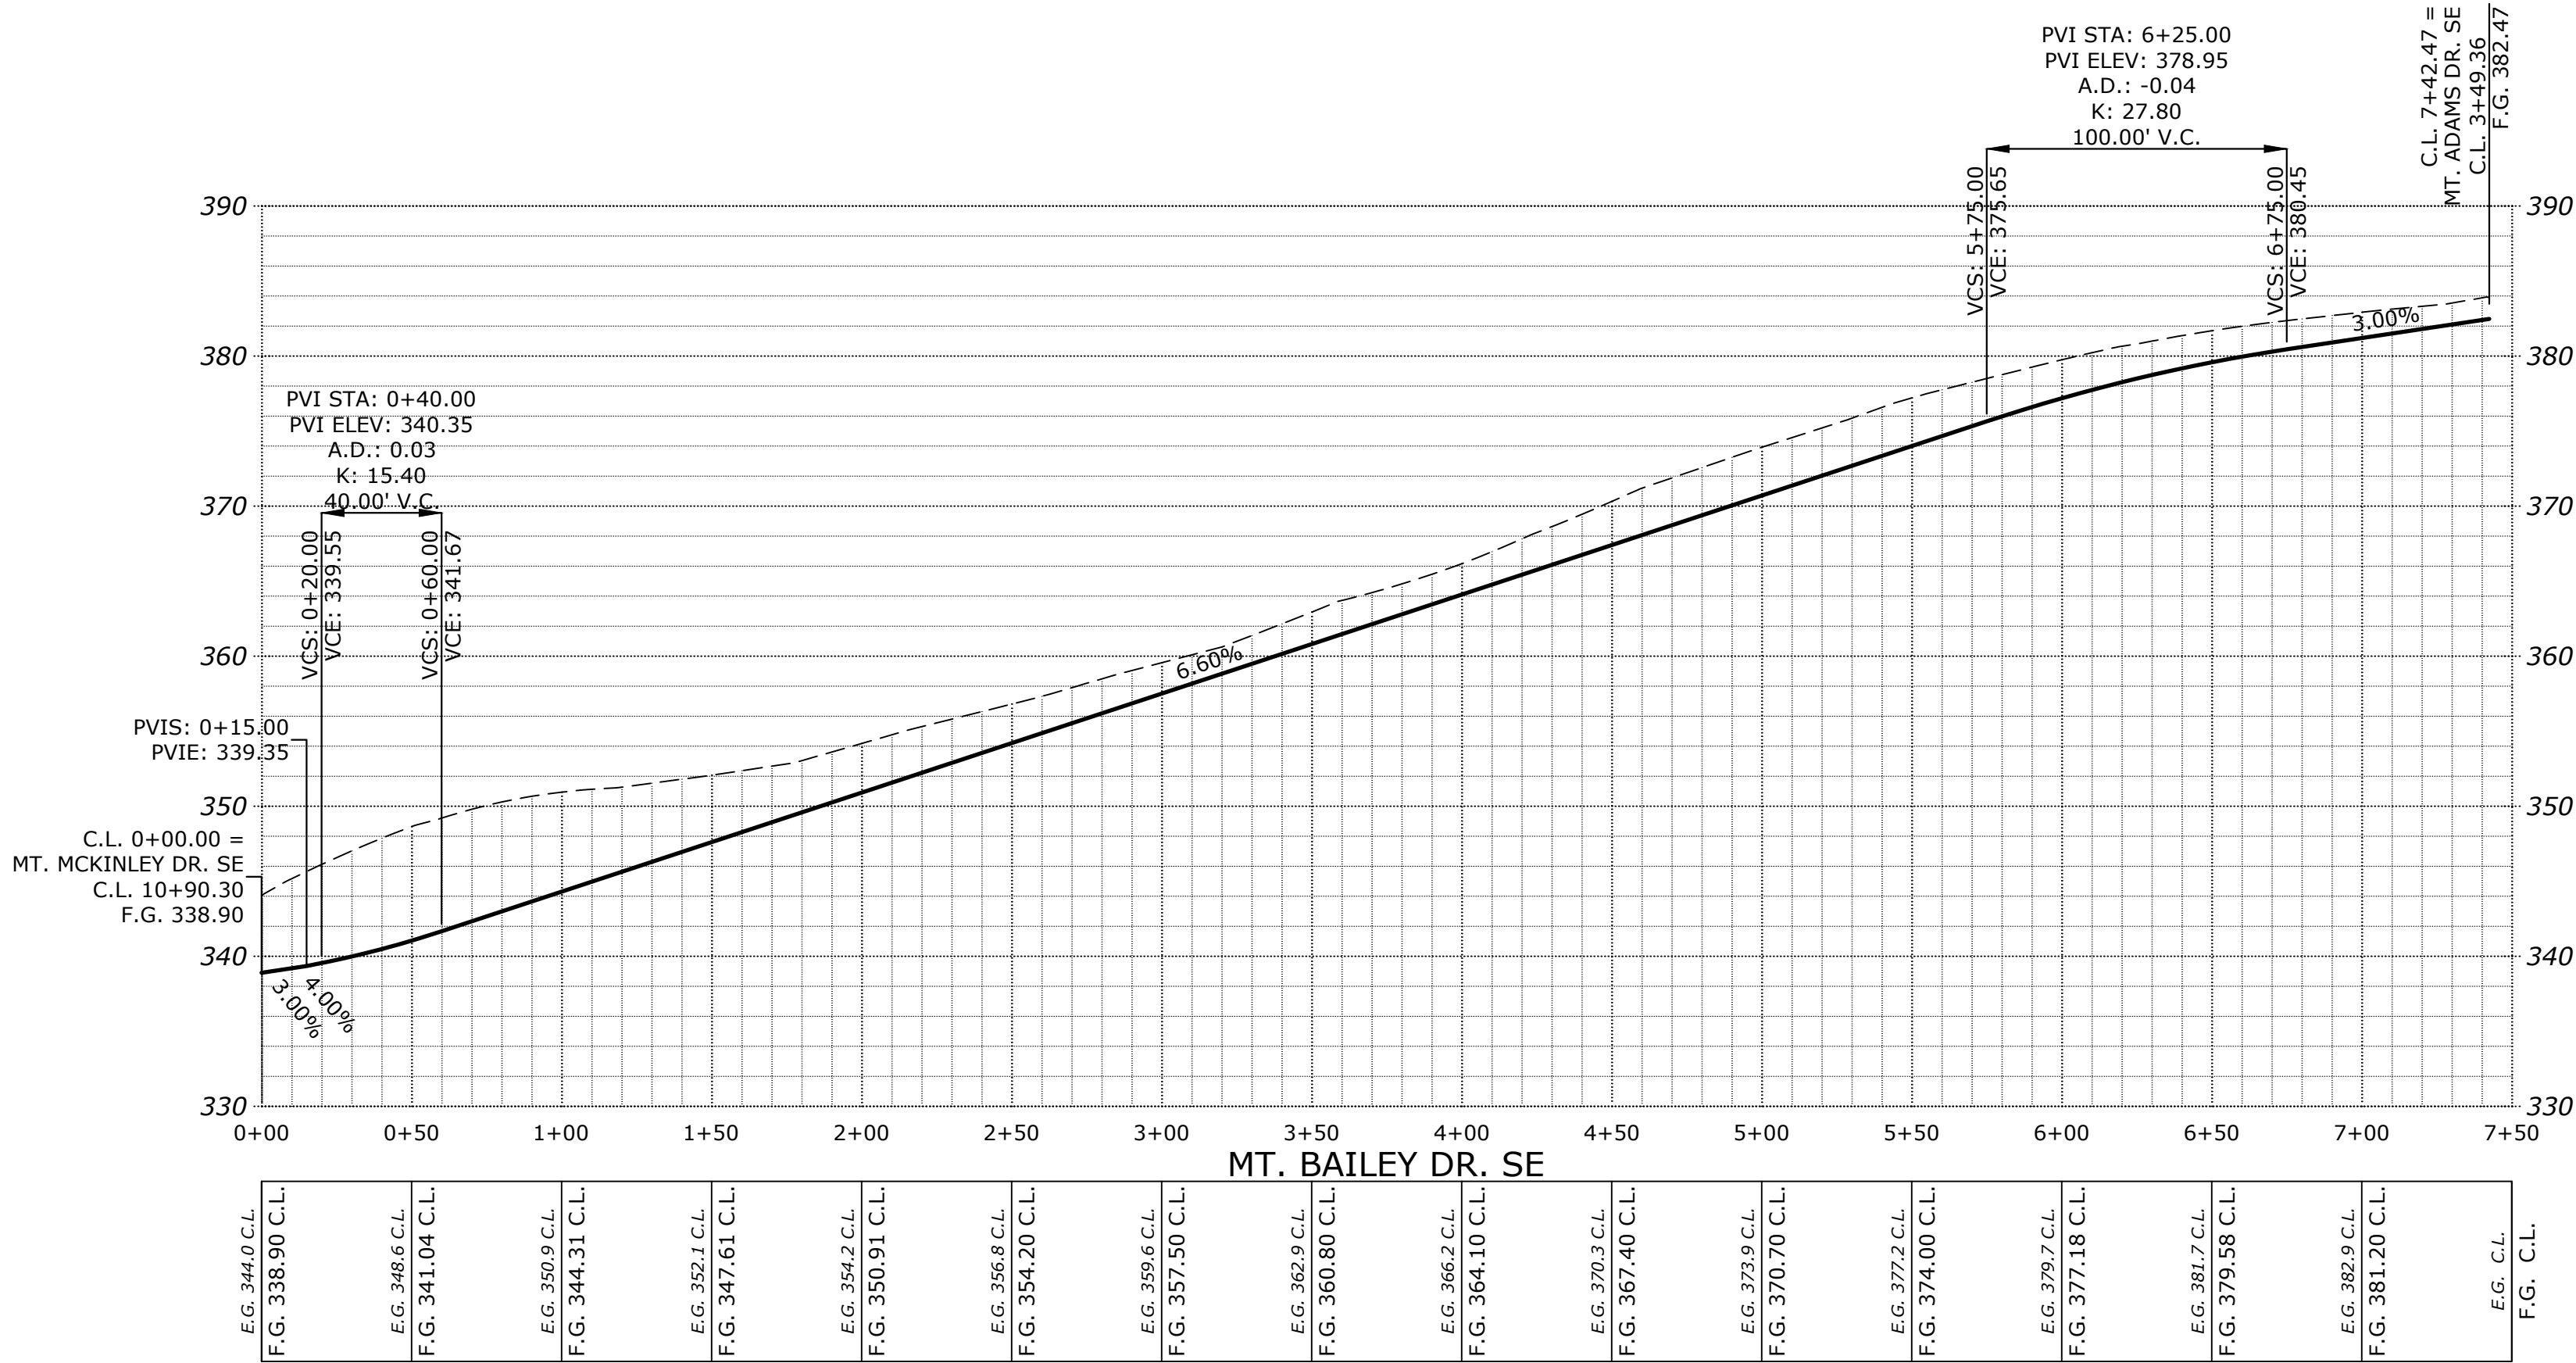


\\626x6234-Redhead\dwg\026234p02.dwg, P1:J25, 9/13/2023 10:24:16 AM, J.Hellingwerth

SEE SHEET P509 & P510
FOR MT. MCKINLEY DR. DESIGN

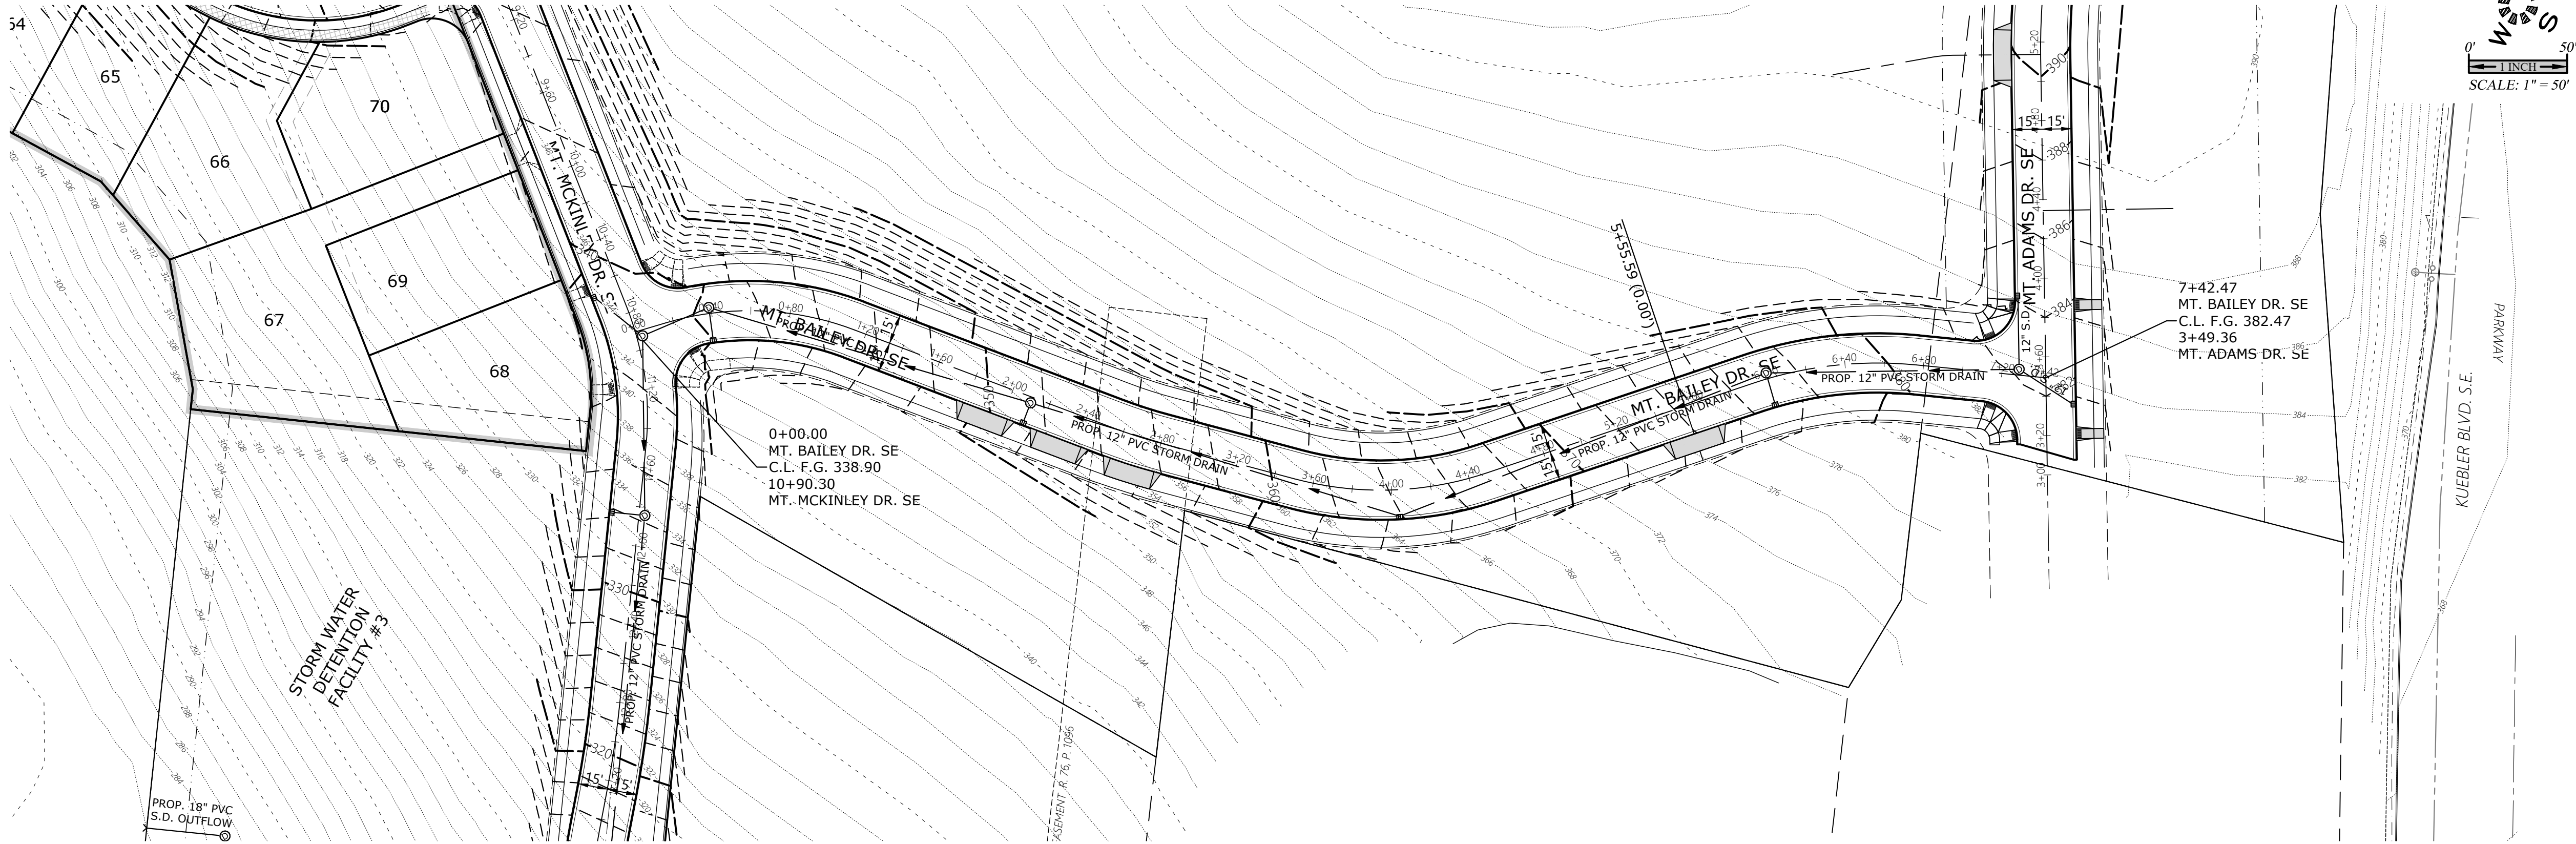

SEE SHEET P517 FOR
TYPICAL STREET SECTIONS

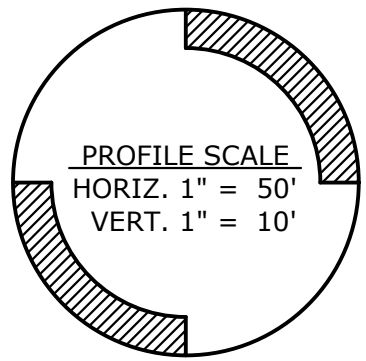

2. REVISED SECTIONS & PARCEL STATISTICS

1. REVISED PARCEL STATISTICS

J.P.H. 09/08/2023

P.H.S. 07/06/2023

6234620 P512.S1

Design: M.D.G.

Drawn: P.H.S.

Checked: J.J.G.

Date: JUNE 2018

Scale: AS SHOWN

As-Built: ----

REGISTERED PROFESSIONAL ENGINEER

MARK D. GREVIL

EXPIRES: 06-30-2023

JOB # 6234

P512

NO CHANGES, MODIFICATIONS
OR REVISIONS TO BE
MADE TO THESE DRAWINGS
WITHOUT WRITTEN
AUTHORIZATION FROM THE
DESIGN ENGINEER.
DIMENSIONS & NOTES TAKE
PRECEDENCE OVER
GRAPHICAL REPRESENTATION.

COBURN GRAND VIEW
ESTATES

STREET
IMPROVEMENTS

MULTI/TECH

ENGINEERING SERVICES, INC.

1155 13TH ST. S.E. SALEM, OR. 97302

PH: (503) 363-5227 FAX: (503) 366-5660

www.mtengr.com email: office@mtengr.com