
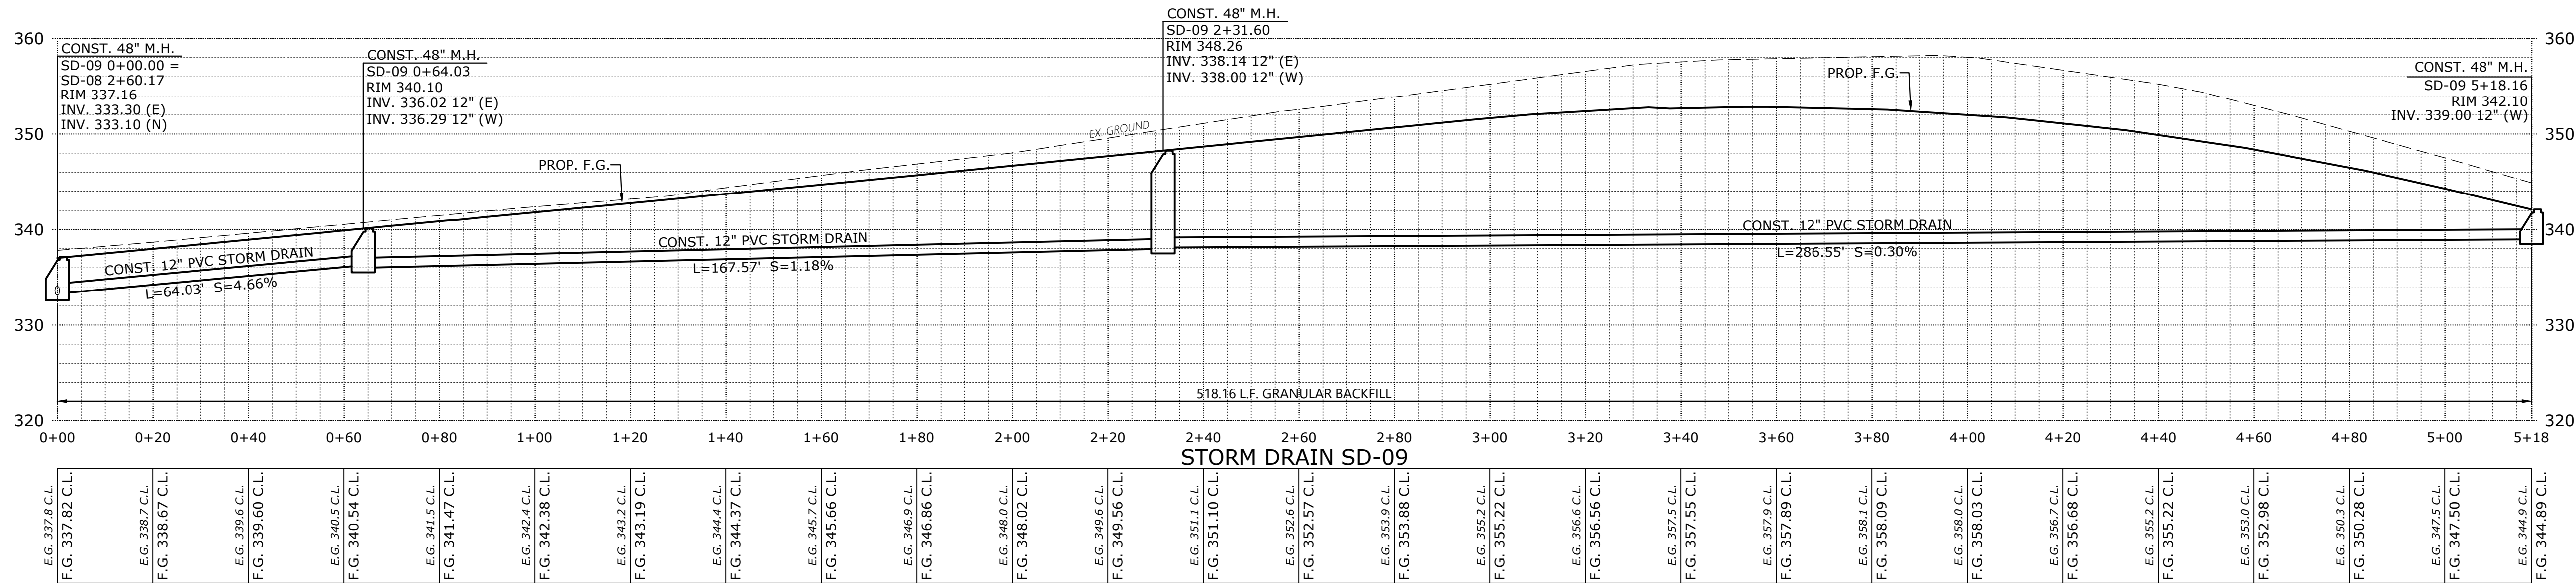


\\626\6234-Feed\dwg\026234p01.dwg, R00550, 10/3/2023 12:45:51 PM, jrdillingsworth

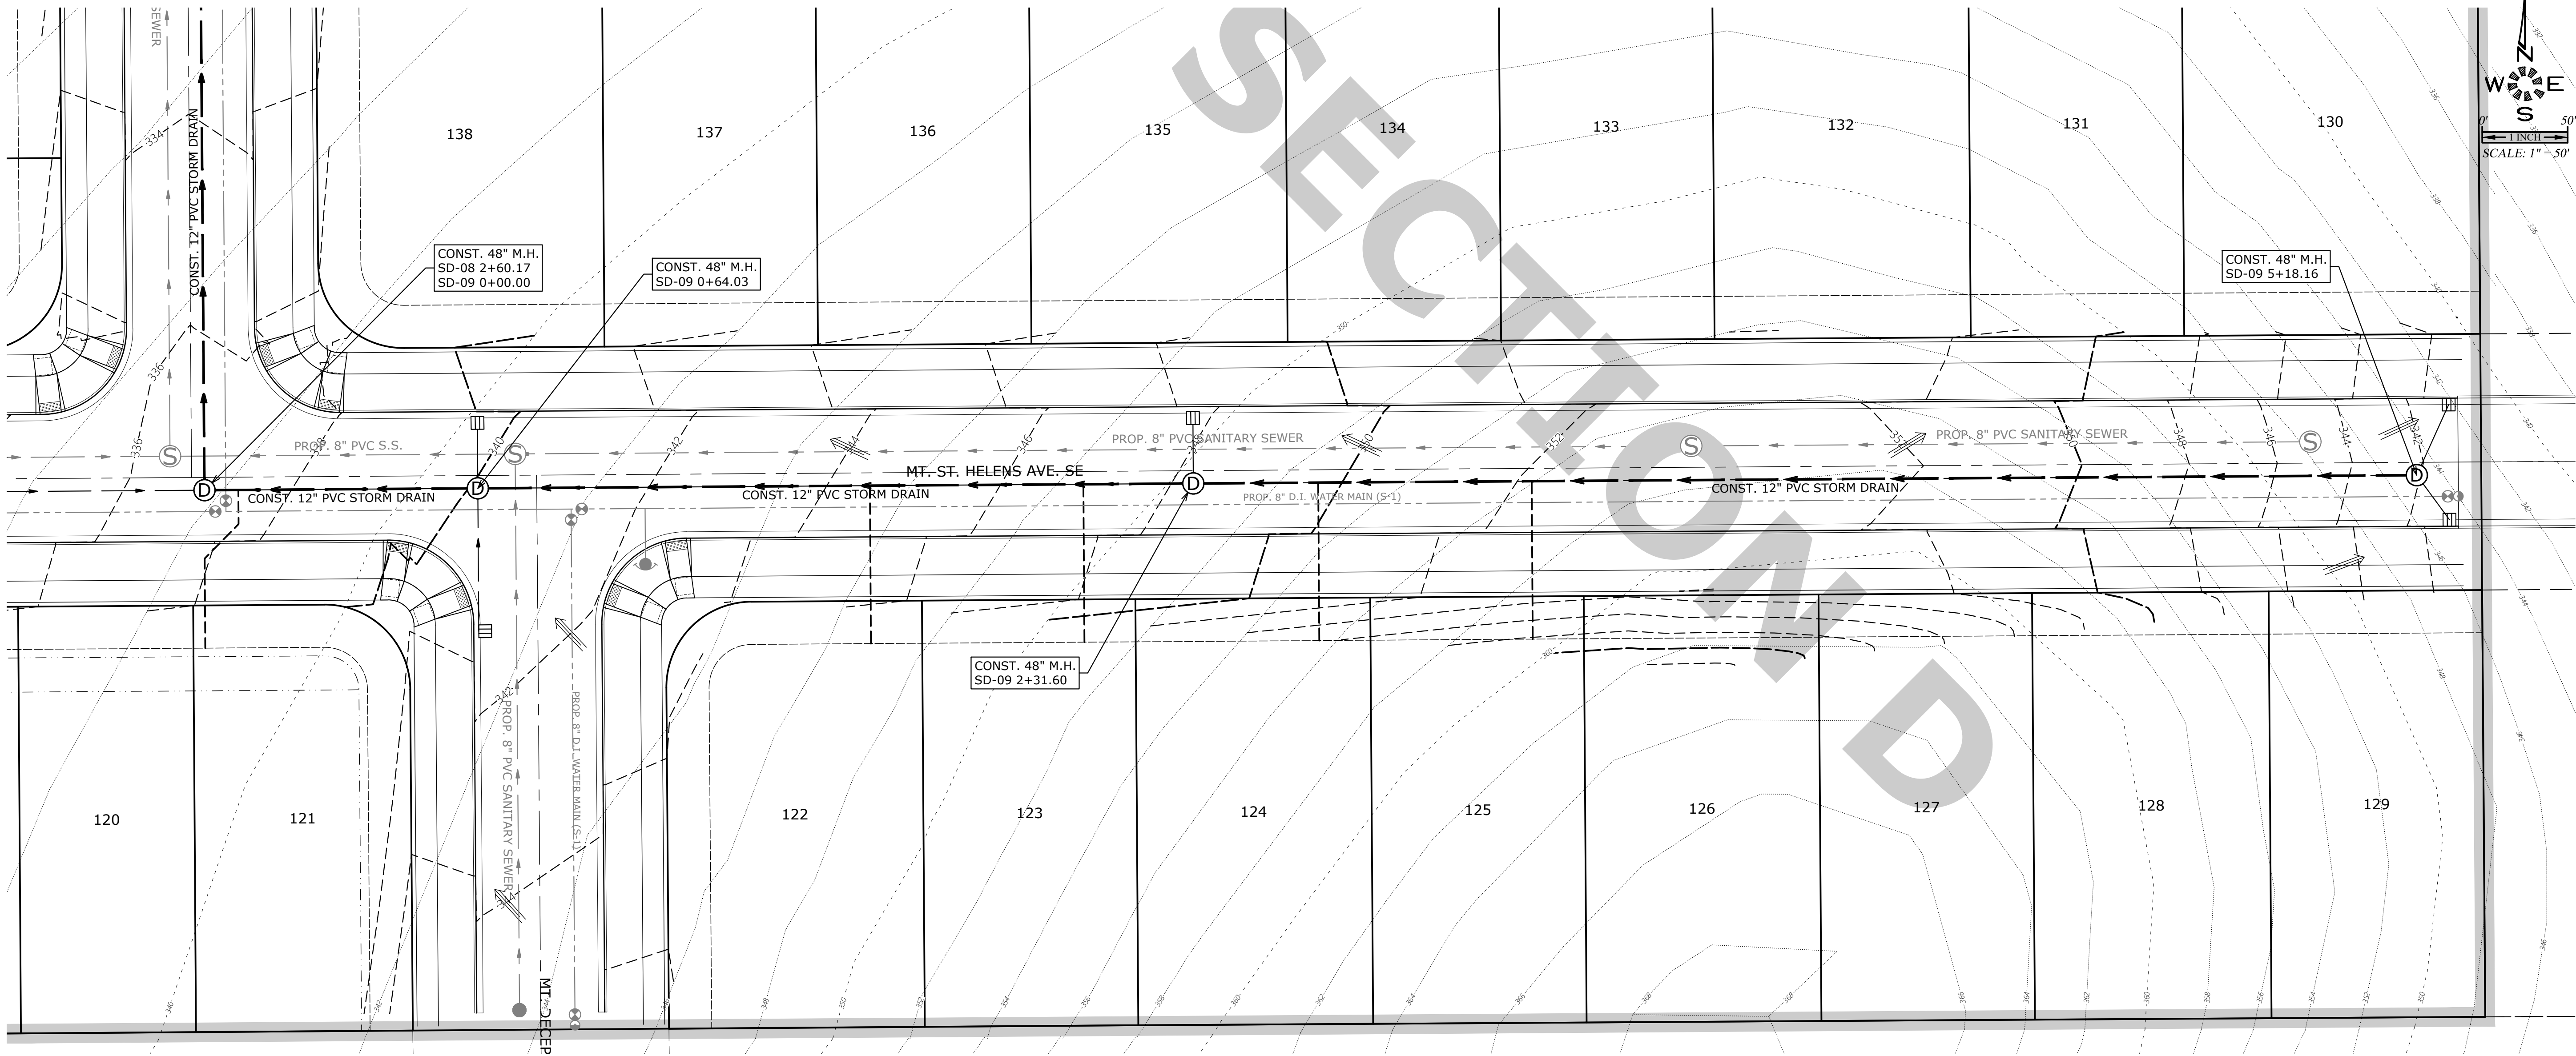

2. REVISED SECTIONS & PARCEL STATISTICS J.P.H. 09/08/2023
1. REVISED PARCEL STATISTICS P.H.S. 07/06/2023

NO CHANGES, MODIFICATIONS OR REVISIONS SHALL BE MADE TO THESE DRAWINGS WITHOUT WRITTEN AUTHORIZATION FROM THE DESIGN ENGINEER.

Design: M.D.G.
Drawn: P.H.S.
Checked: J.J.G.
Date: JUNE 2018
Scale: AS SHOWN
As-Built: ----

REGISTERED PROFESSIONAL ENGINEER
J.P.H.
JULY 14, 1978
OREGON
EXPIRES: 06-30-2023

JOB # 6234

P605

COBURN GRAND VIEW
ESTATES

STORM DRAIN PLAN
SD-09

MULTI/TECH

ENGINEERING SERVICES, INC.
1155 13th ST. S.E. SALEM, OR. 97302
PH: (503) 363-5277 FAX: (503) 366-5660
www.mtsengineering.net office@mtsengineering.net