


J:\6234\6234-ResubRoad.Dwg 2/26/2024 11:27:35 AM - H:\gwg\w

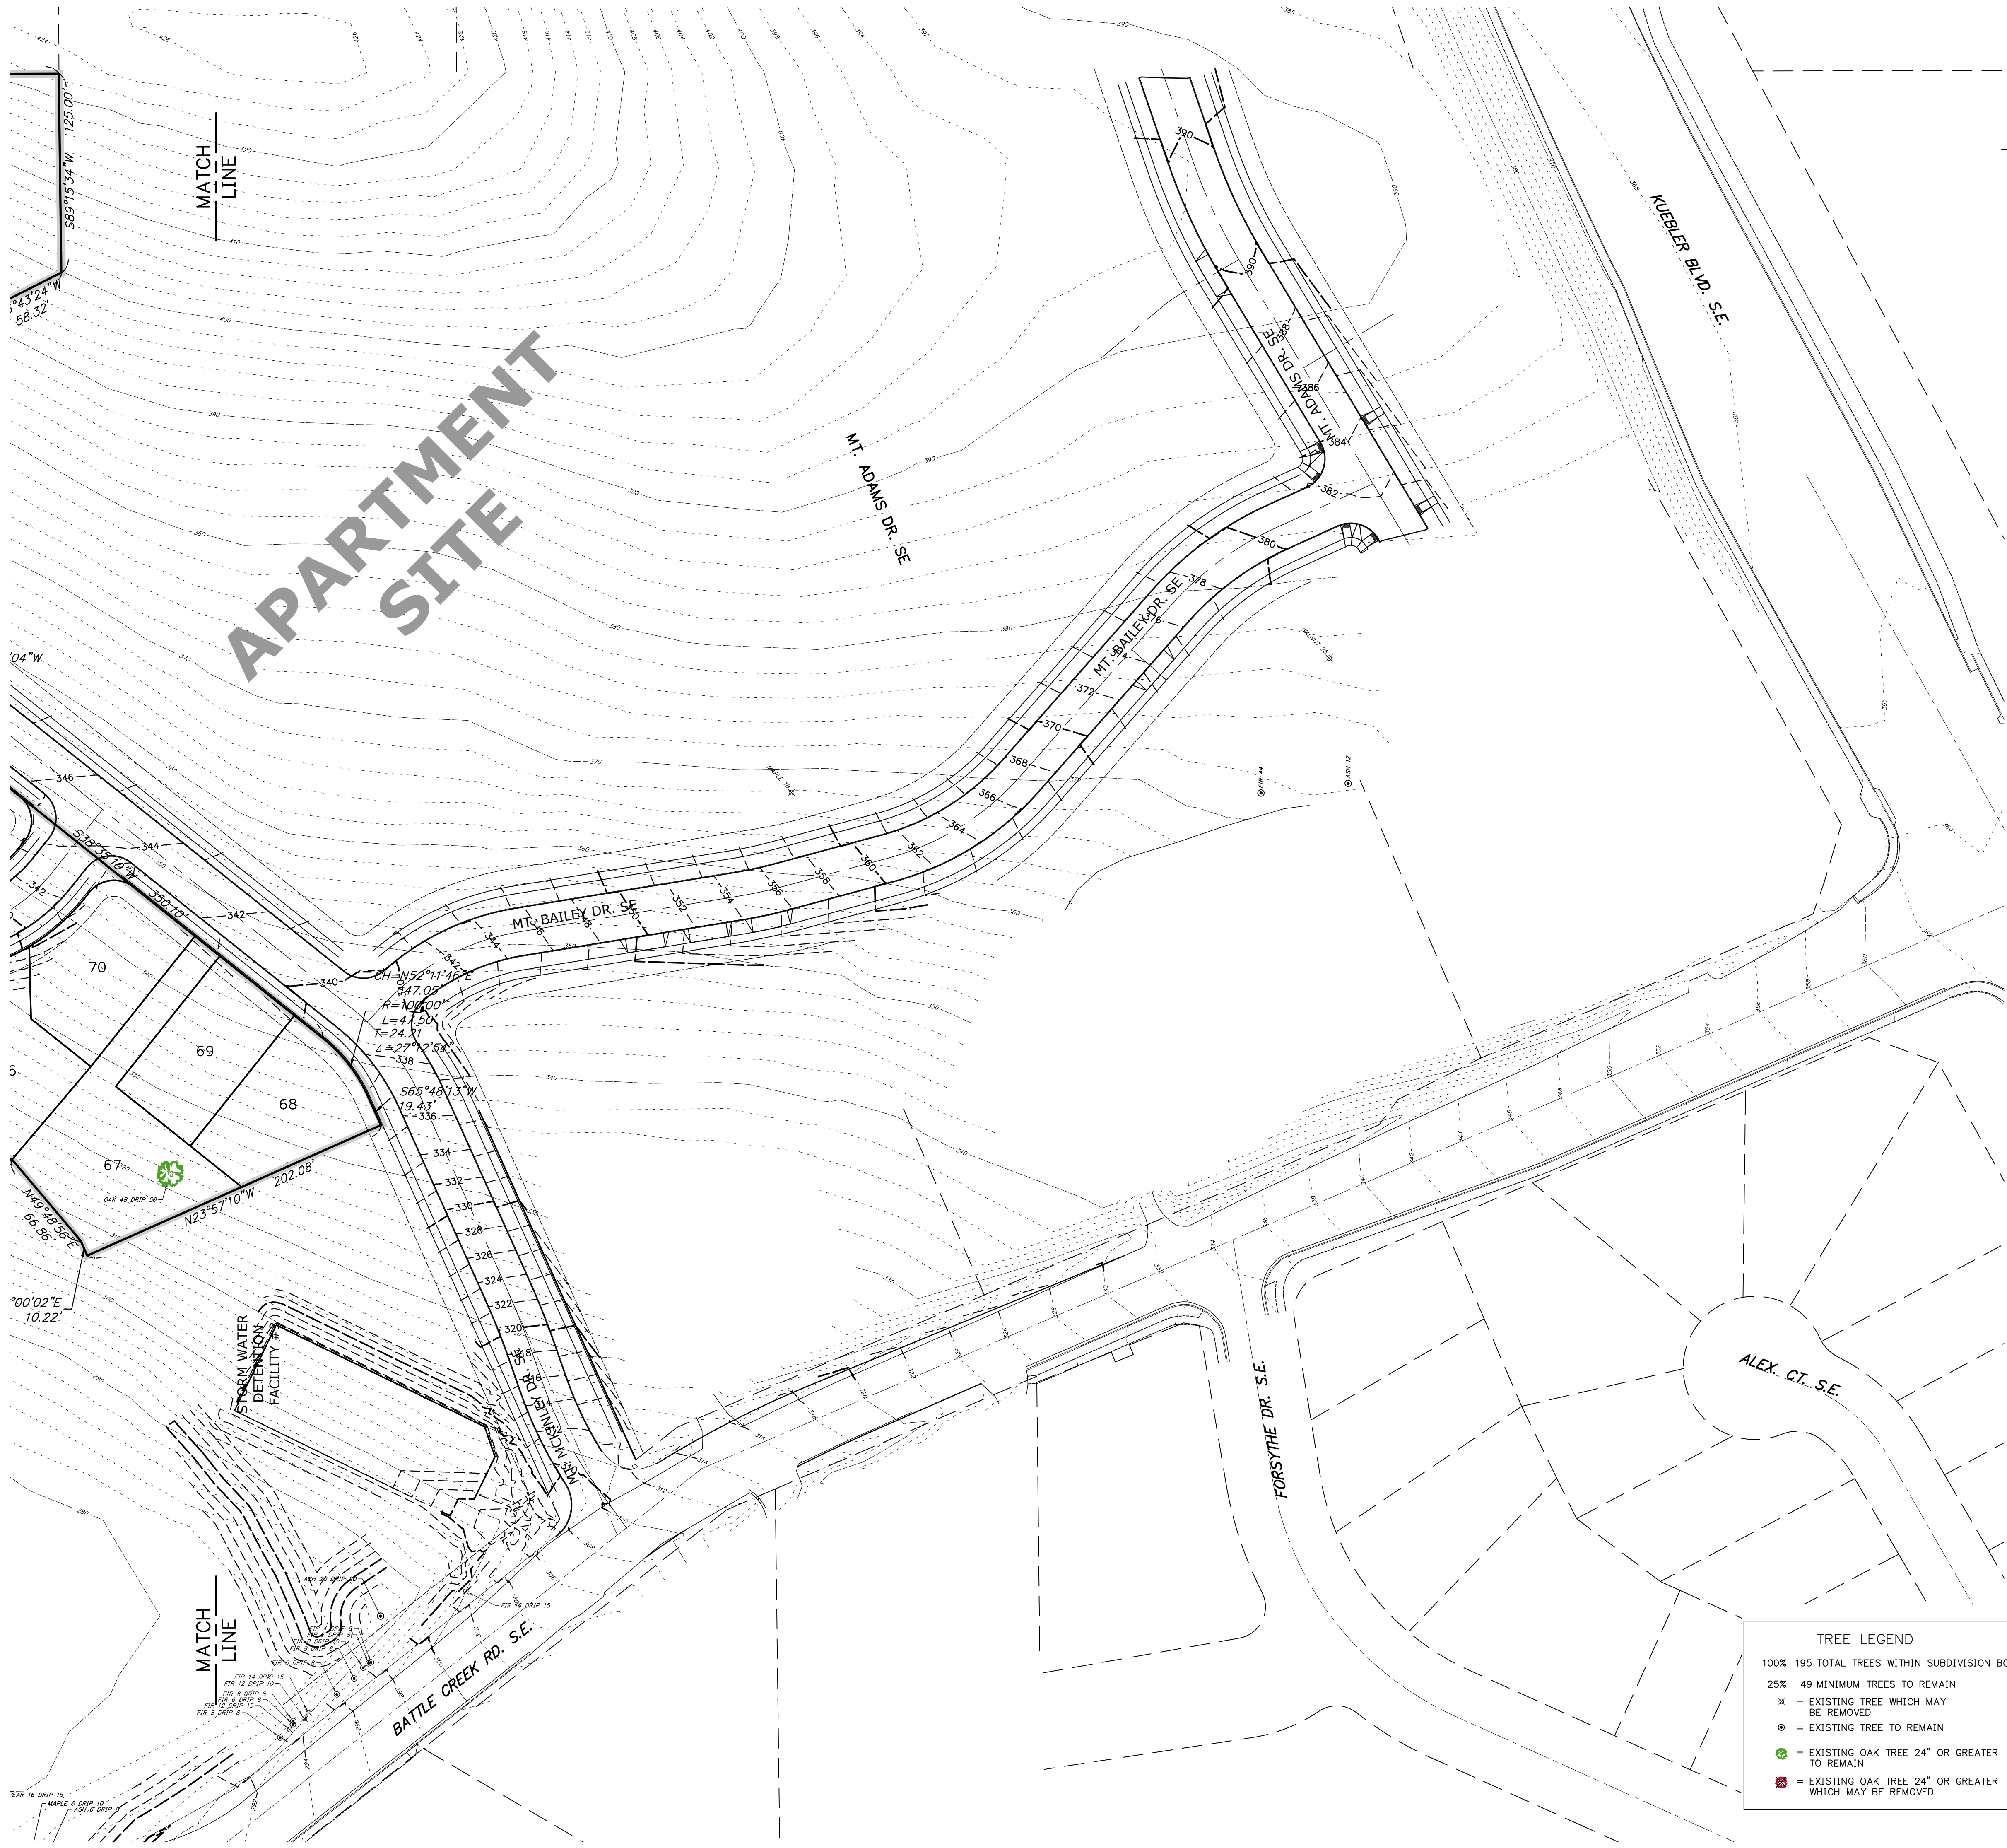

|                                         |        |            |
|-----------------------------------------|--------|------------|
| 9. REVISED SECTIONS & PARCEL STATISTICS | J.P.H. | 09/08/2023 |
| 8. REVISED LOTS, STREETS, & TREES       | T.N.S. | 04/06/2022 |
| 7. REVISED LOTS & STREETS               | P.H.S. | 09/12/2019 |
| 6. REVISED LOTS, ADDED TREES            | P.H.S. | 08/29/2019 |
| 5. STREET WIDTHS & PEDESTRIAN EASEMENTS | P.H.S. | 08/14/2019 |
| 4. ADDED NEW STREETS & EX. EASEMENTS    | P.H.S. | 06/28/2019 |
| 3. UPDATED PER DRAINAGE REVISIONS       | P.H.S. | 06/06/2019 |
| 1. REVISED PER CITY OF SALEM REVIEW     | P.H.S. | 03/25/2019 |

DESIGNER: M.D.G.  
DRAWN: P.H.S.  
CHECKED: J.J.G.  
DATE: JUNE 2018  
SCALE: AS SHOWN  
AS-BUILT: ----

REGISTERED PROFESSIONAL ENGINEER  
MARK D. GREEN  
EXPIRES: 06-30-2023  
JOB # 6234

**P403**

NO CHANGES, MODIFICATIONS OR REPRODUCTIONS TO BE MADE TO THESE DRAWINGS WITHOUT WRITTEN AUTHORIZATION FROM THE DESIGN ENGINEER.  
DIMENSIONS & NOTES TAKE PRECEDENCE OVER GRAPHICAL REPRESENTATION.

MULTITECH ENGINEERING EXEMPT FROM LIABILITY IF NOT STAMPED APPROVED  
NOT FOR CONSTRUCTION UNLESS STAMPED APPROVED HERE

**COBURN GRAND VIEW ESTATES**

**TREE CONSERVATION PLAN - SOUTH**

MULTI/TECH  
ENGINEERING SERVICES, INC.  
11555 13TH ST. S.E. SALEM, OR. 97302  
PH. (503) 363 - 9227 FAX (503) 364-1260  
www.mtechengineering.net office@mtechengineering.net