


LANDSCAPE KEY

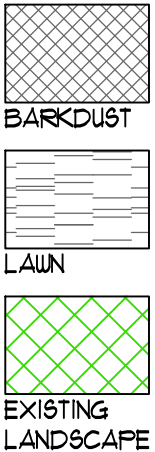


LANDSCAPE
AREA: ~~1830~~/20
PU REQ: 94.5
TREE PU MIN: 94.5x.4=37.8
TREE PU PROVIDED: 50
GC: ~~1707~~/50=34.14 PU
SHRUBS: 18 (1PU)
PU PROVIDED: 102.14

LANDSCAPE
AREA: ~~568~~/20
PU REQ: 28.4
TREE PU MIN: 28.4x.4=11.36
TREE PU PROVIDED: 15
GC: ~~339~~/50=6.78 PU
SHRUBS: 22 (1PU)
PU PROVIDED: 43.18

LANDSCAPE
AREA: ~~390~~/20
PU REQ: 15.5
TREE PU MIN: 15.5x.4=6.2
TREE PU PROVIDED: 25
SHRUBS: 5 (1PU)
PU PROVIDED: 30

LANDSCAPE
AREA: ~~390~~/20
PU REQ: 19.5
TREE PU MIN: 19.5x.4=7.8
TREE PU PROVIDED: 25
SHRUBS: 16 (1PU)
PU PROVIDED: 41

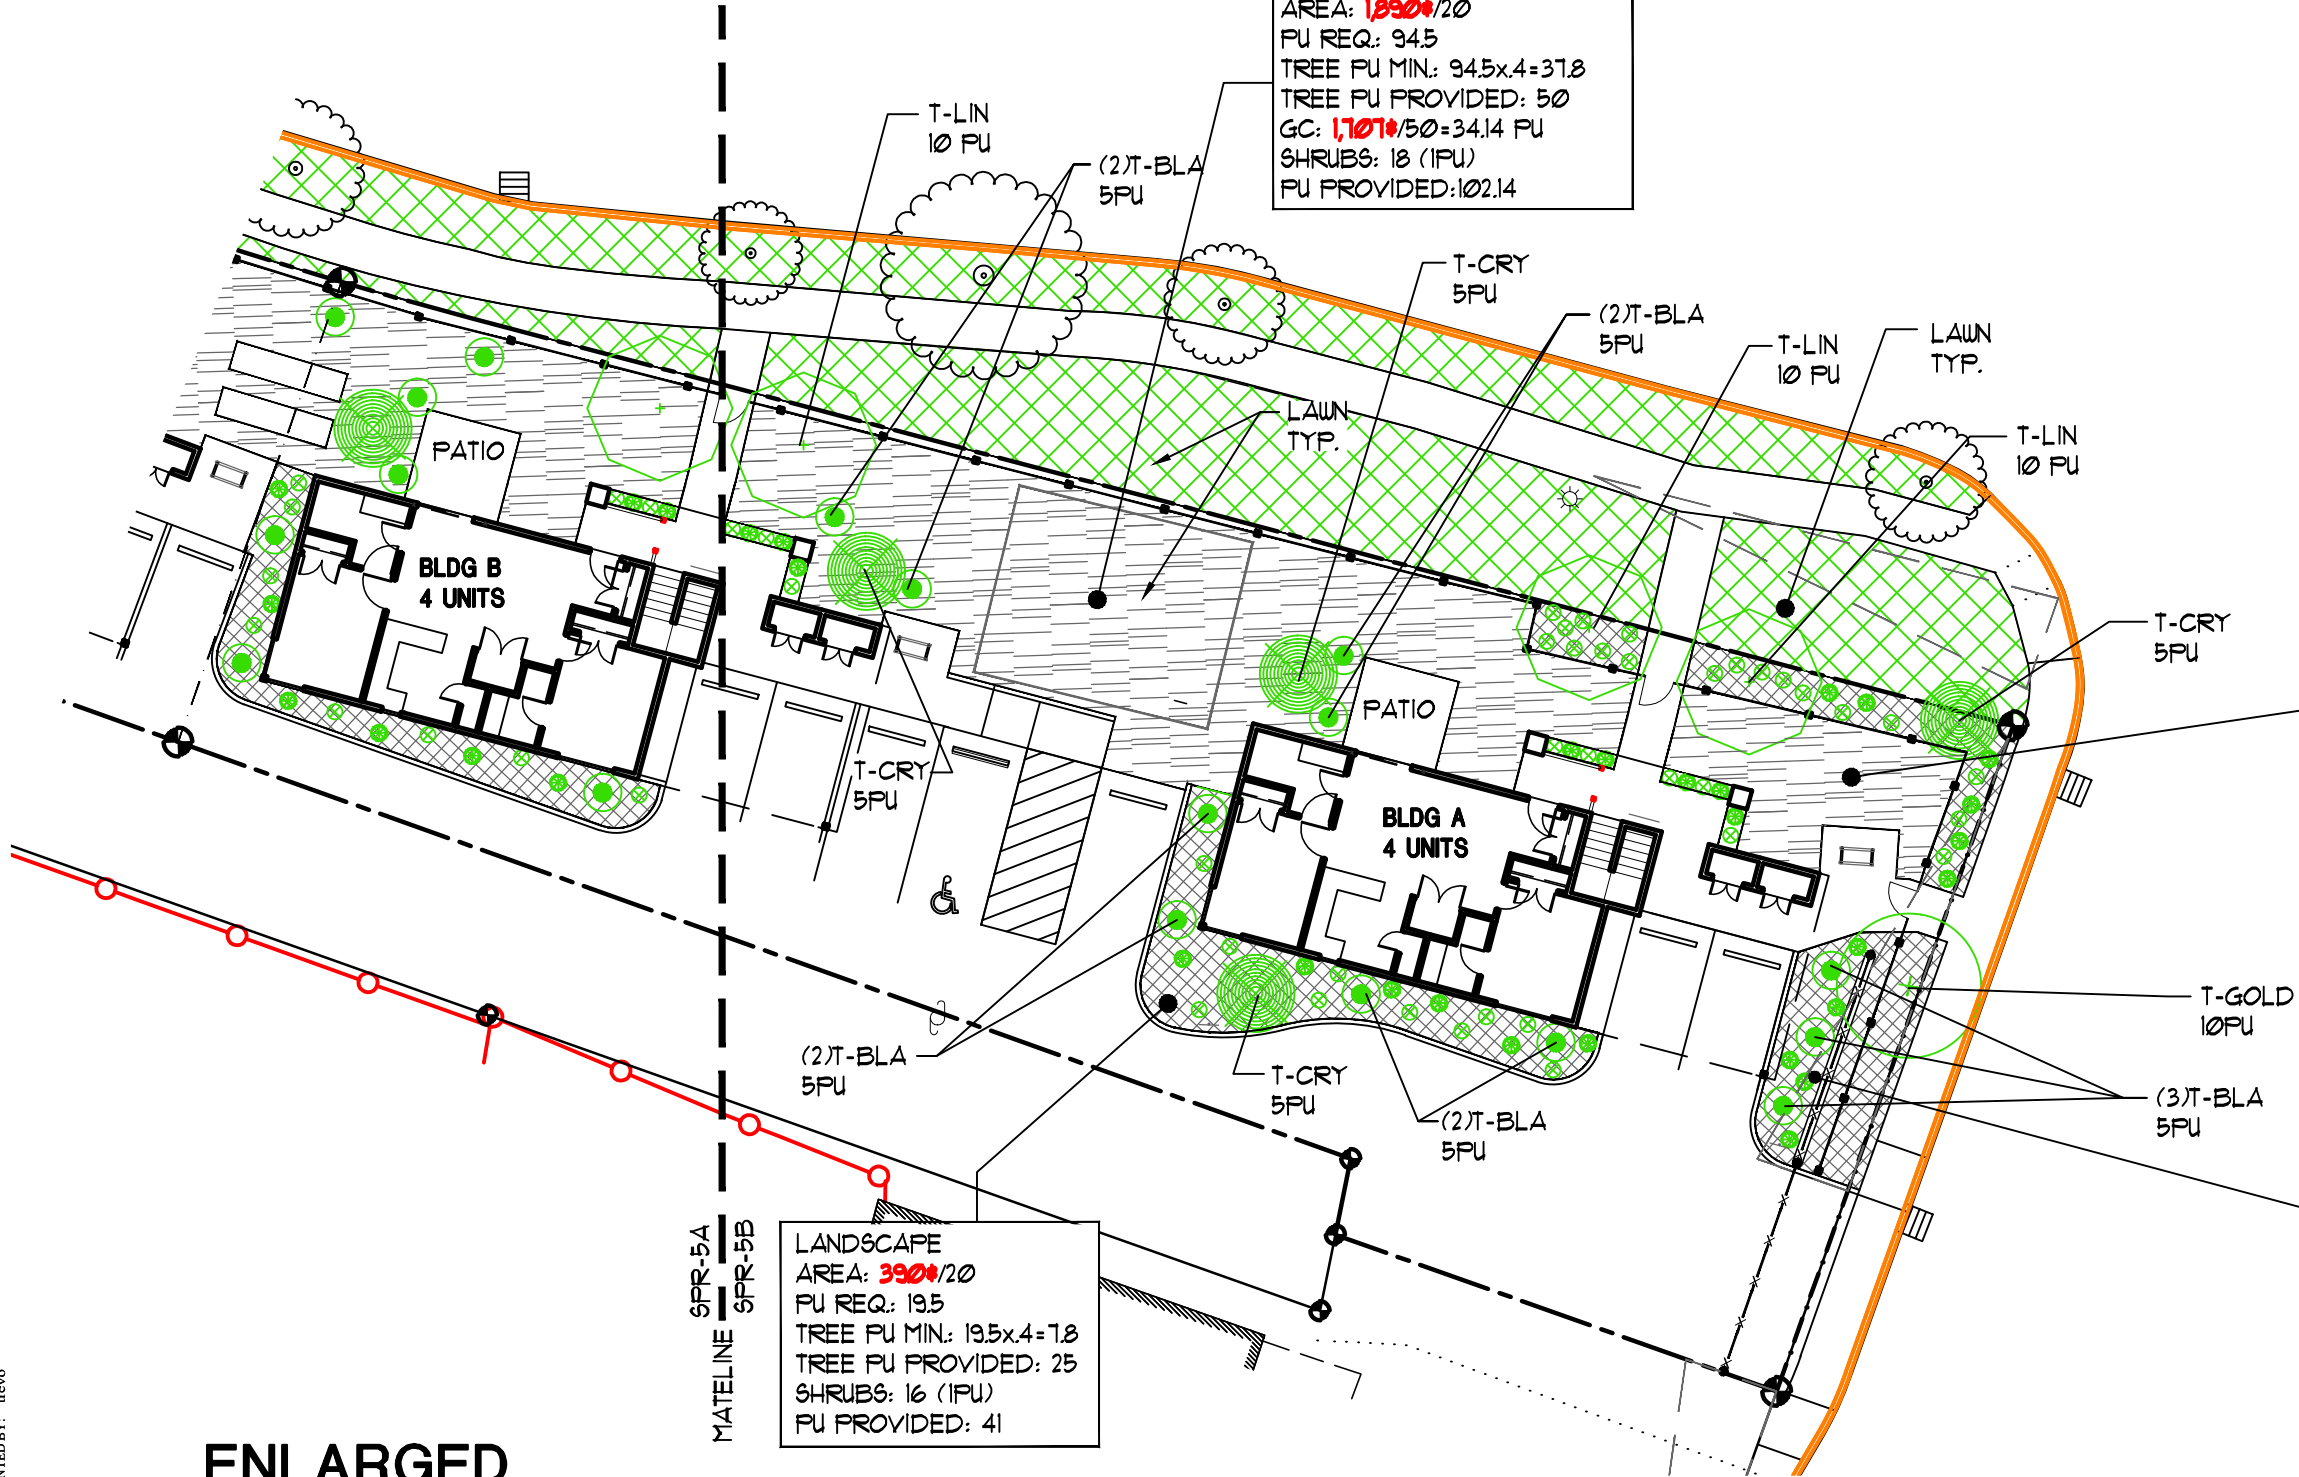

ENLARGED
LANDSCAPE PLAN

