
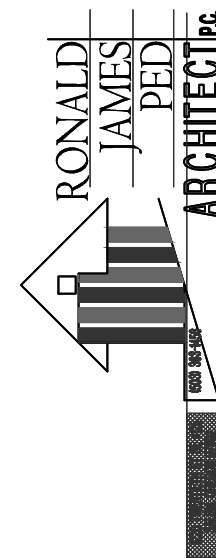
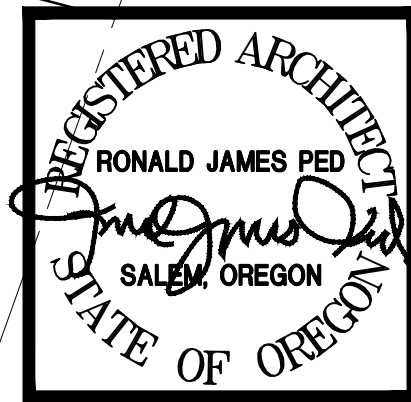


LAST SAVED: Mon, 22 Apr 2024 - 10:45 am LOCATION: C:\Users\trevo\appdata\local\temp\AcPublish_21776\SPR-3_04_19_24.dwg SPR-7-PLAT PLAN
PRINTED: Mon, 22 Apr 2024 - 11:45 am PRINTED BY: trevo

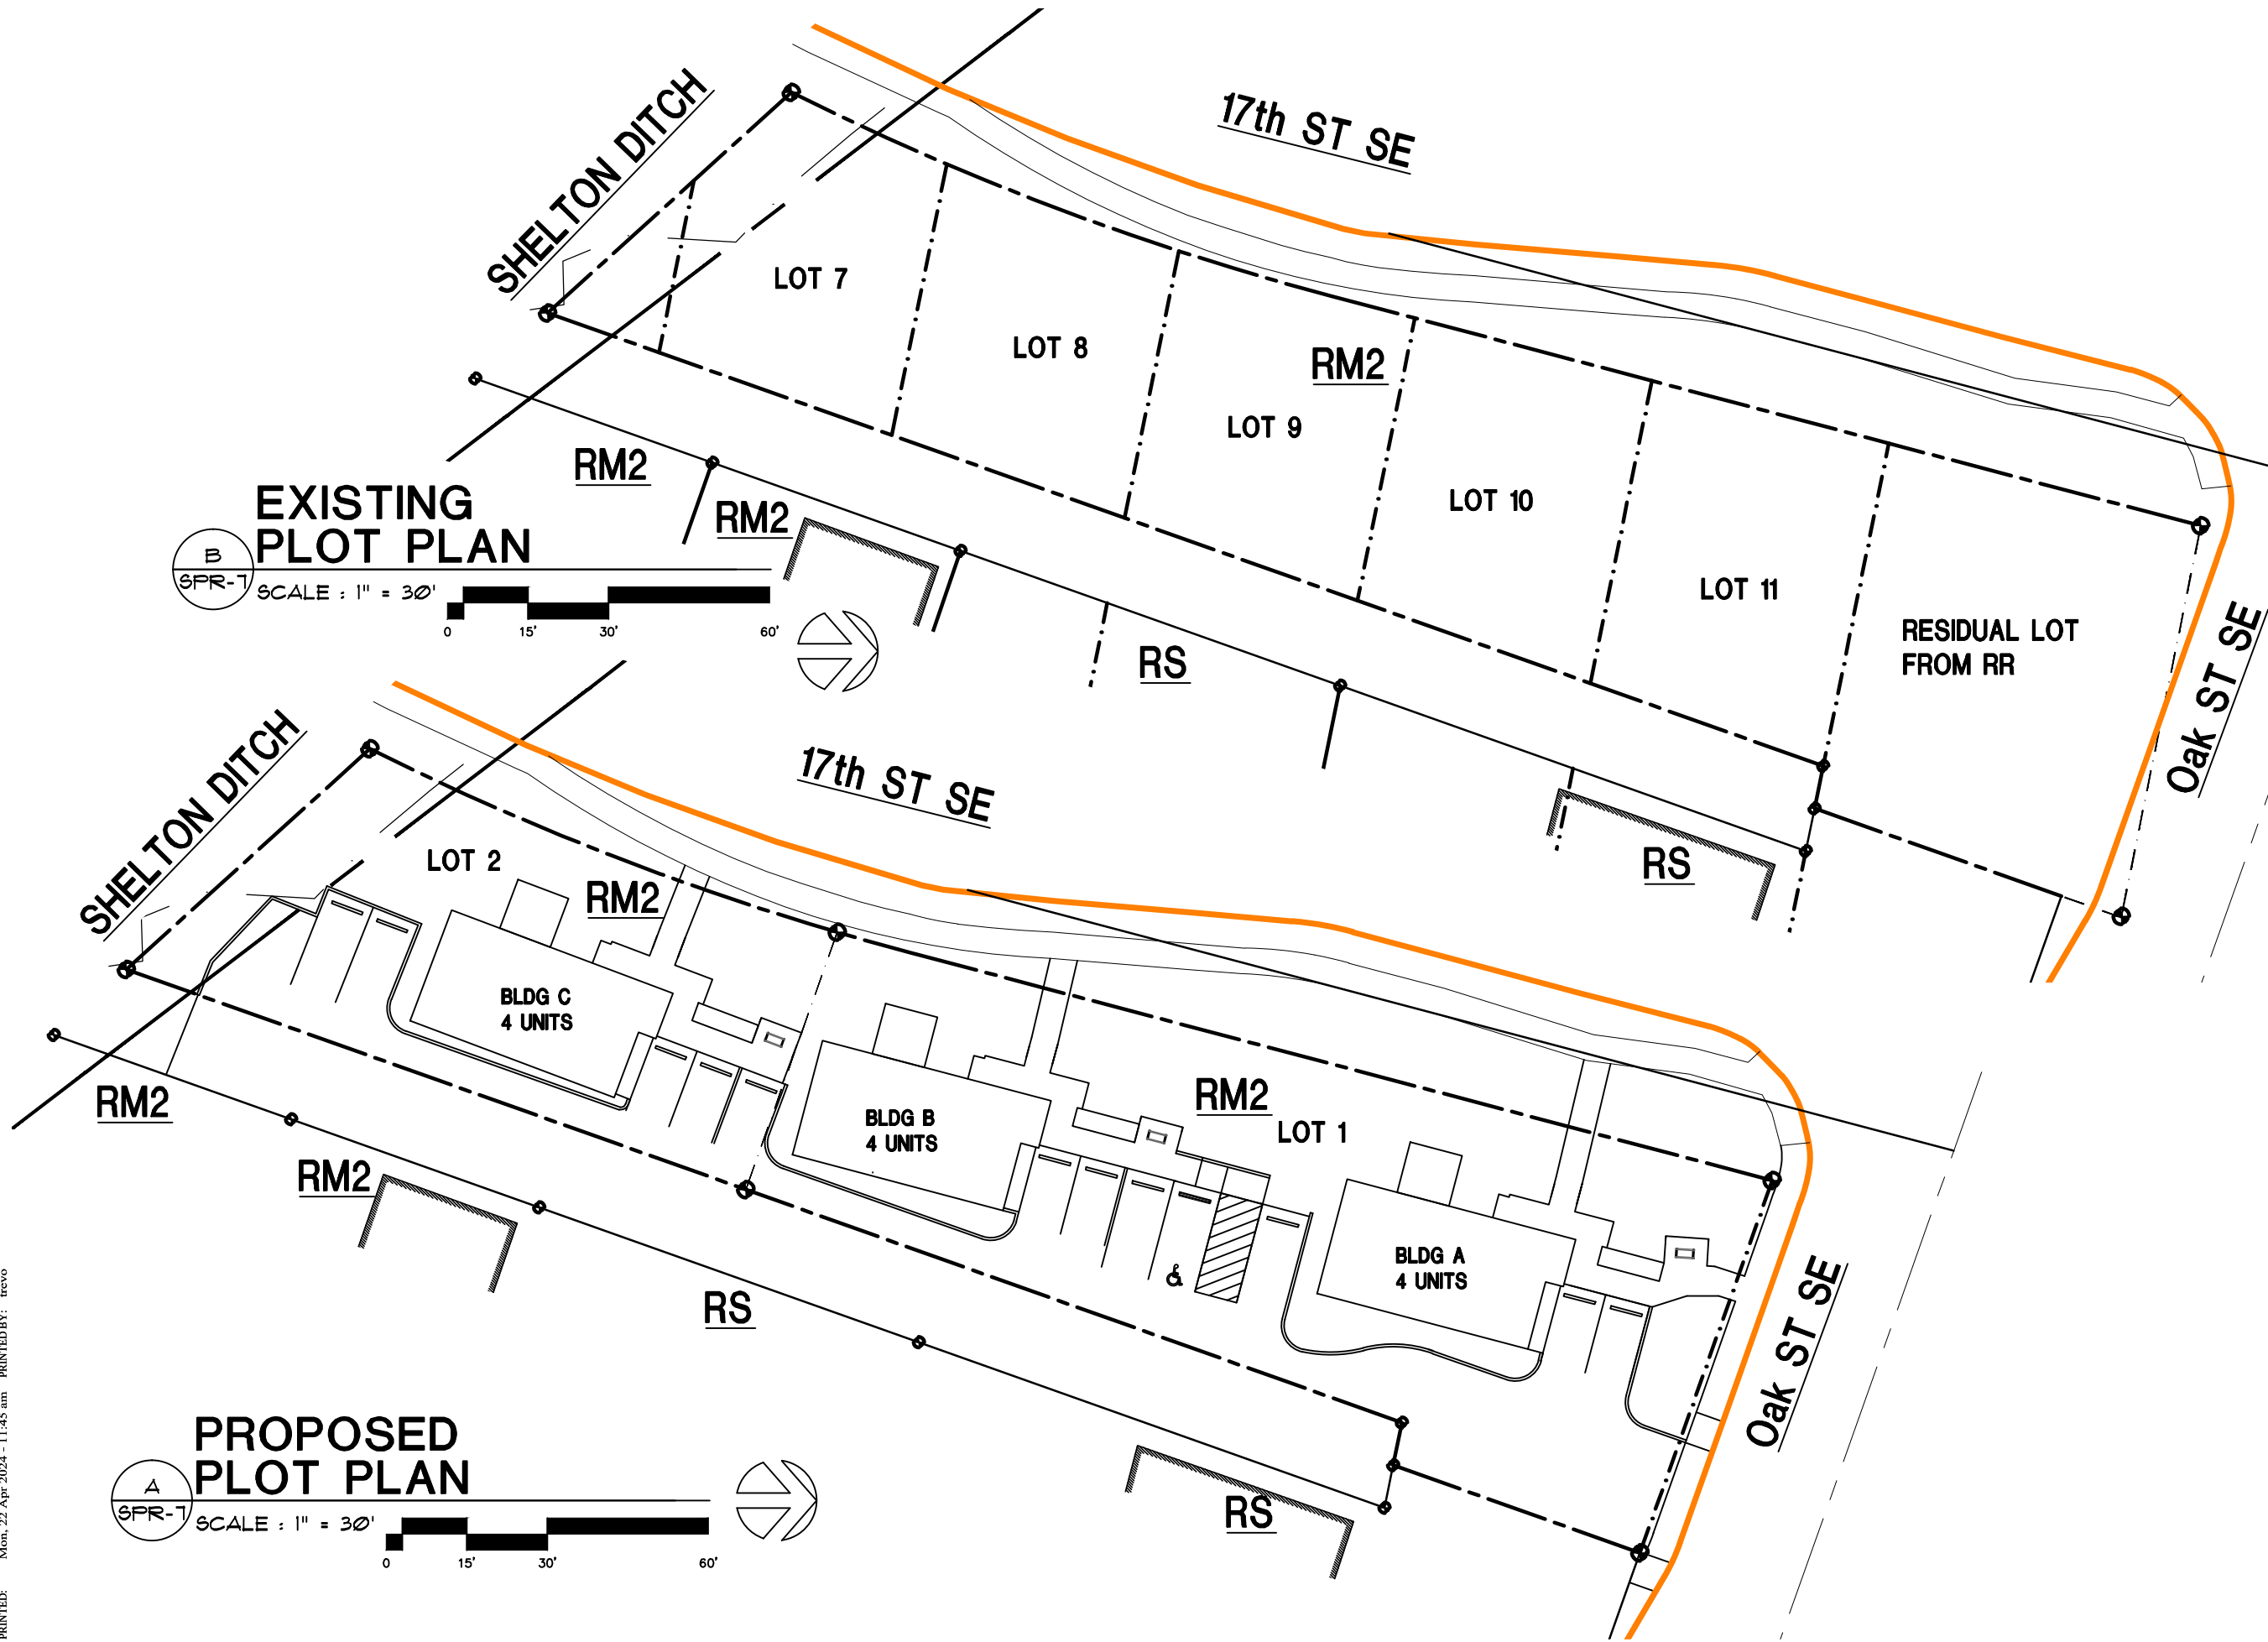

NEW APARTMENTS FOR:
SERVANDO GARCIA
17th and OAK, SALEM OR 97301

DATE: 02-07-2024
DRAWN: TB
JOB NO.: 2159

SPR-7