
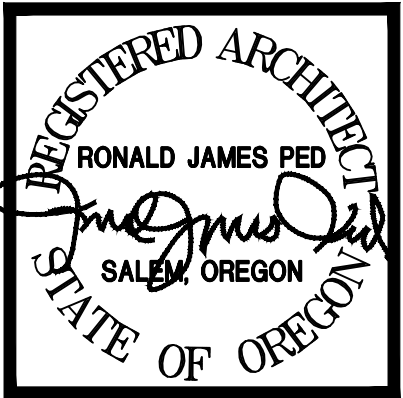


SITE SUMMARY

17th and OAK SALEM OREGON 97301
TAX ACCOUNT: 568587
TAXLOT NUMBER: 0T3W26CD04401
ZONING: RM2- MULTIPLE FAMILY RESIDENTIAL 2
ACRES: 16,370 SF (.37 AC)
PROPOSED LANDSCAPE: 6,236 SF

- 100%
- 38.1%

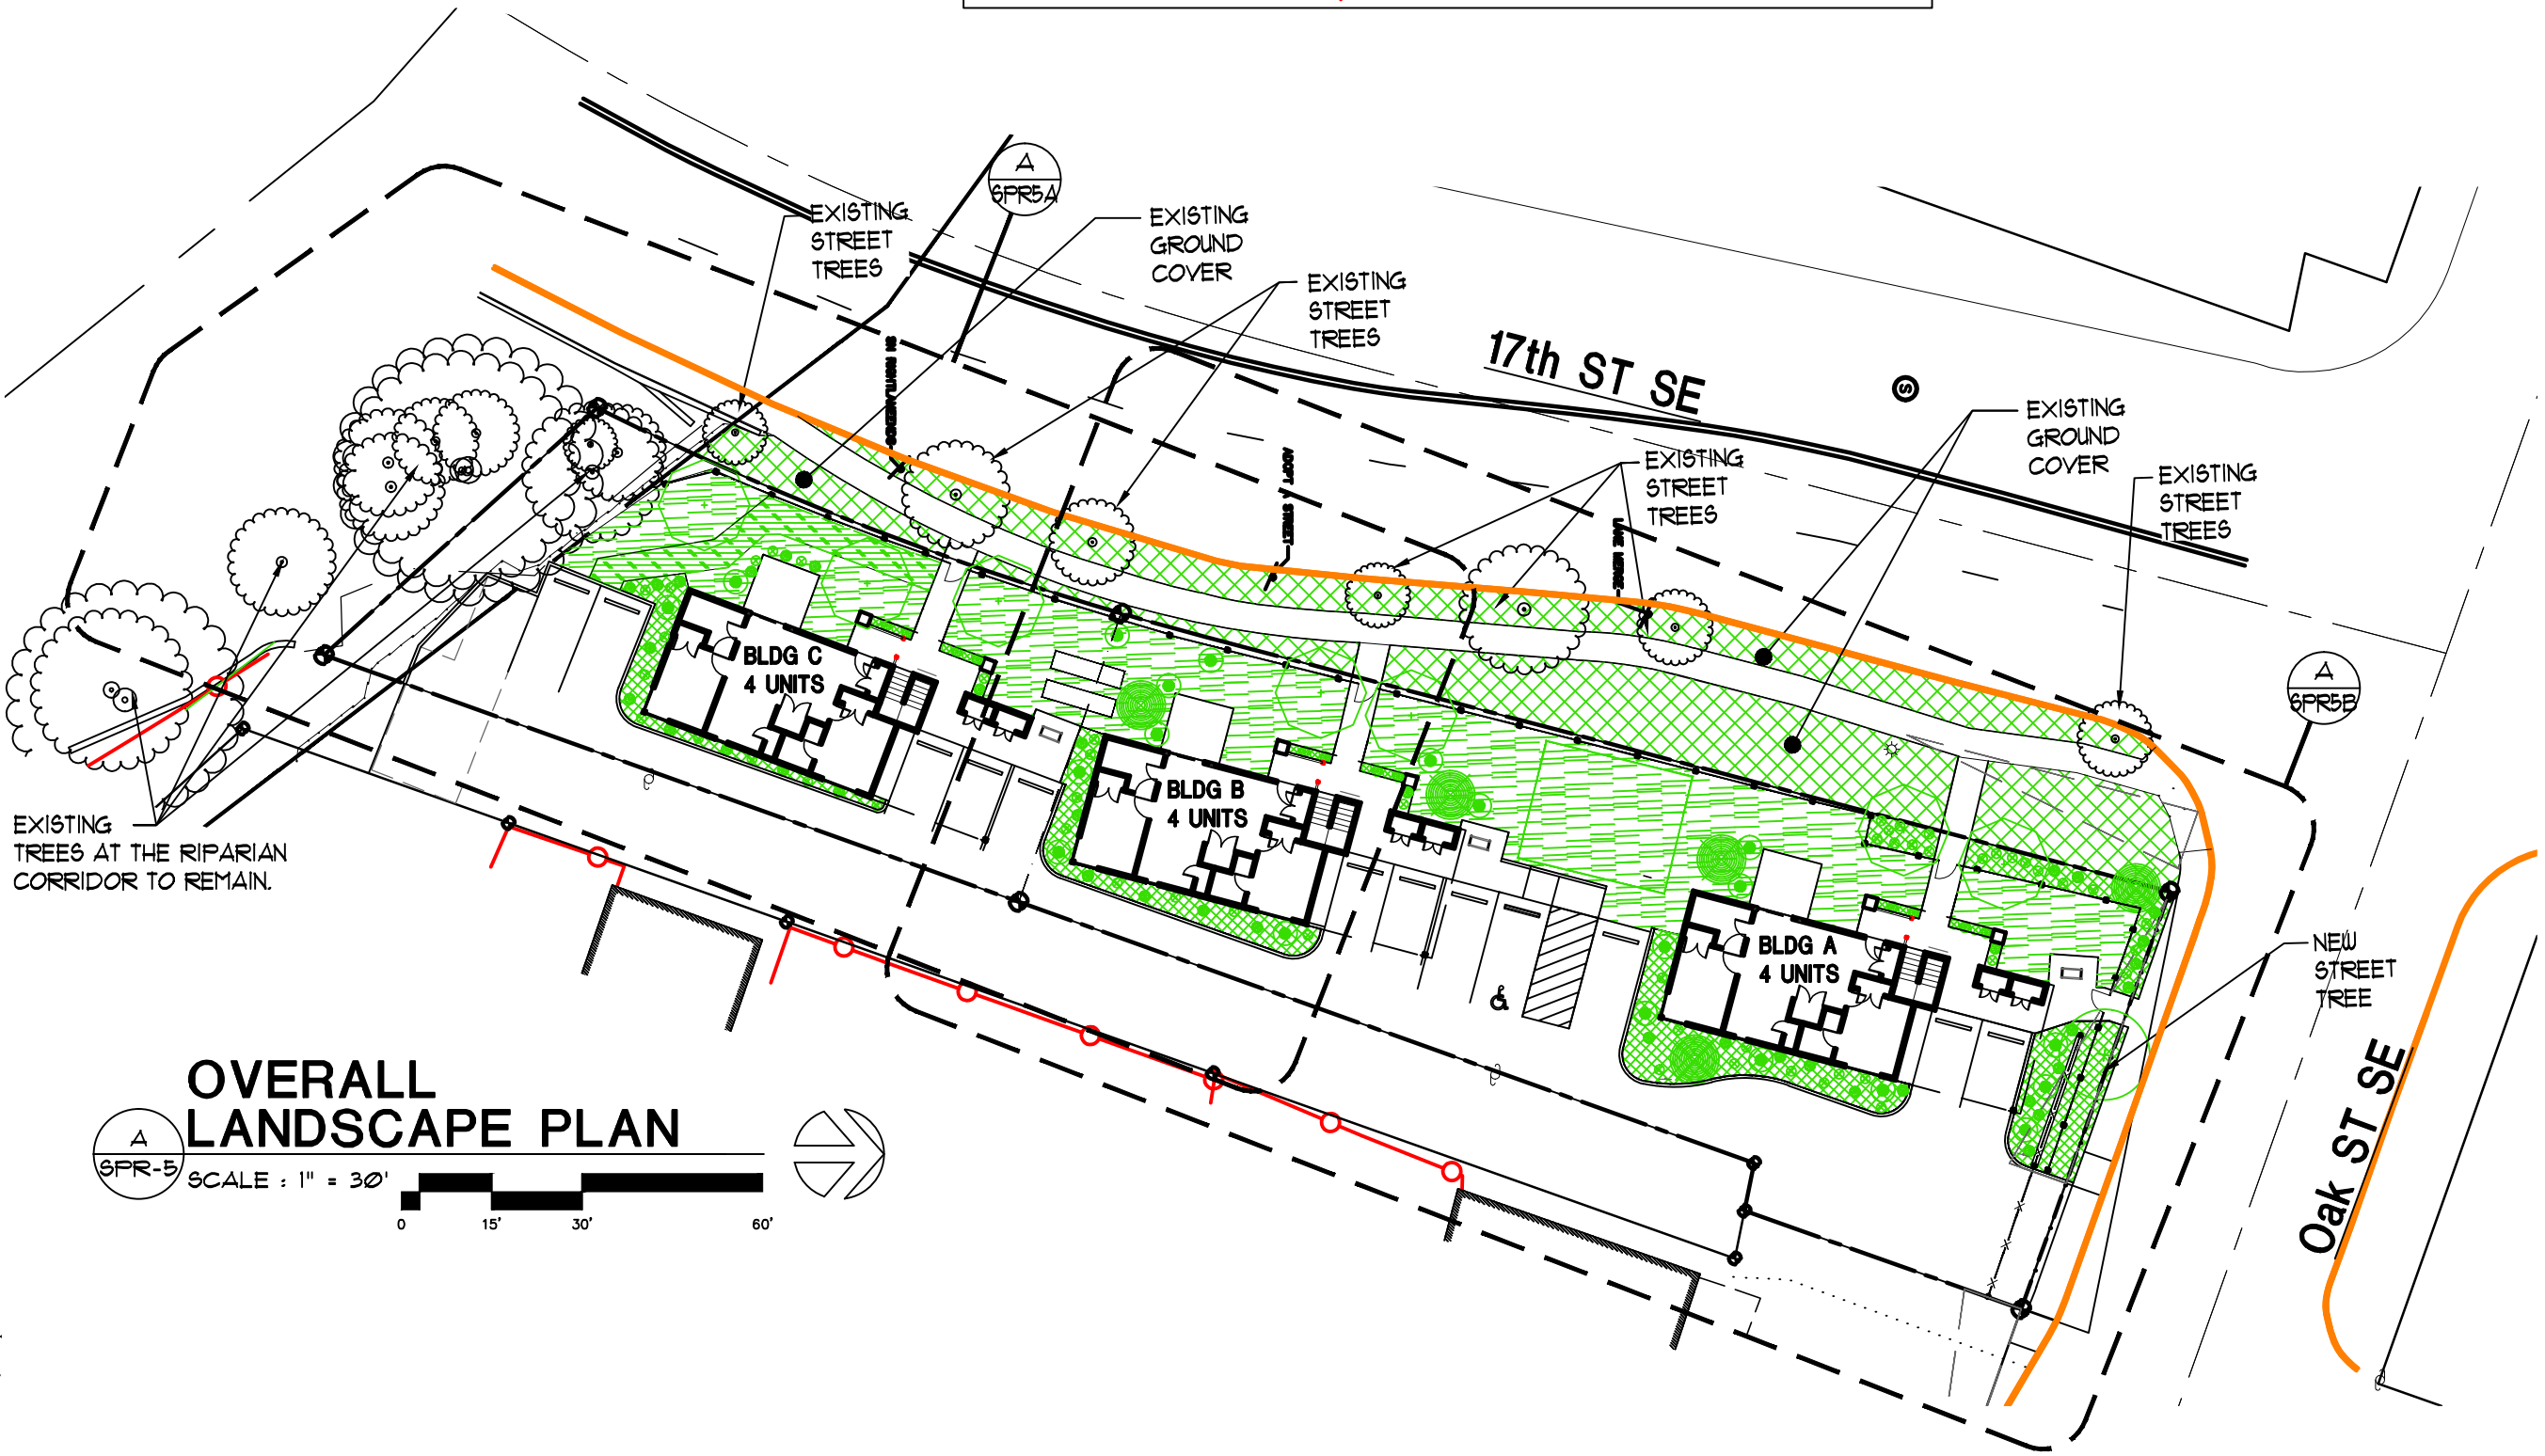

NEW APARTMENTS FOR:
SERVANDO GARCIA
17th and OAK, SALEM OR 97301

DATE: 02-07-2024
DRAWN: TB
JOB NO.: 2159

SPR-5