


LAST SAVED: Mon, 22 Apr 2024 - 10:45 am LOCATION: C:\Users\trevo\appdata\local\temp\AcPublish_21776\SPR-3_04.19.24.dwg SPR-6-DETAILS-DR
PRINTED: Mon, 22 Apr 2024 - 11:45 am PRINTED BY: trevo

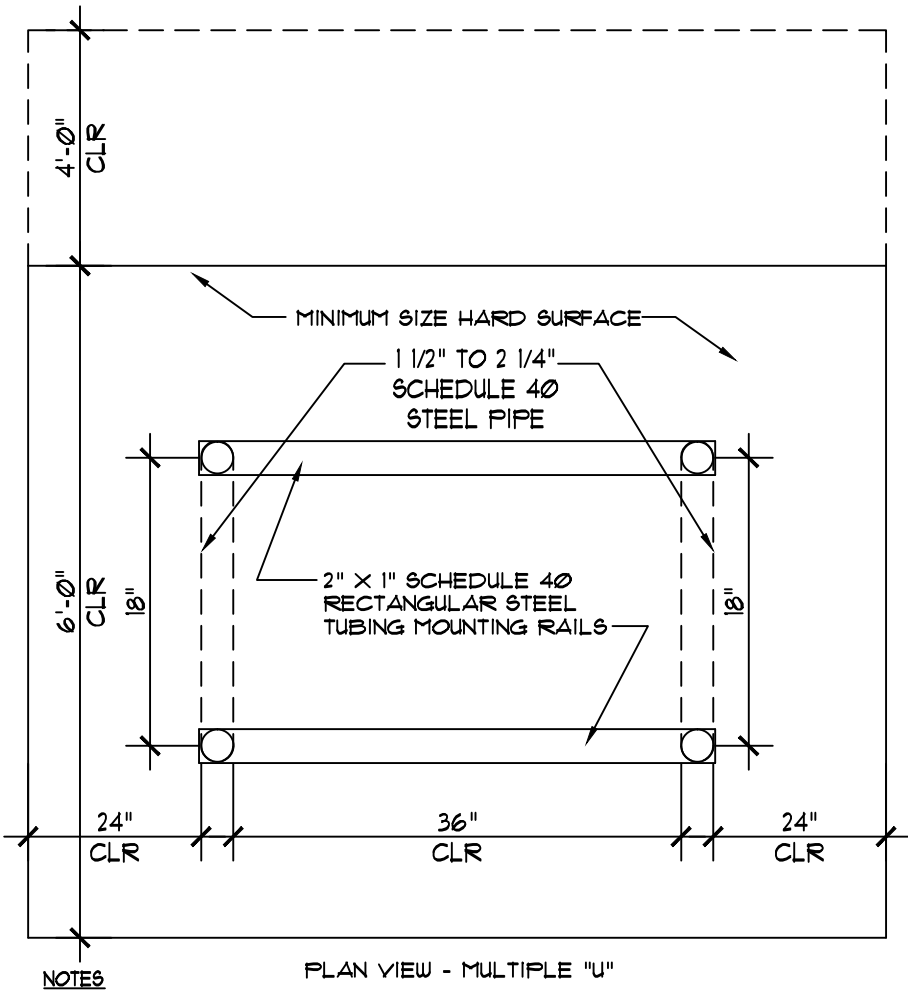

NOTES PLAN VIEW - MULTIPLE "U"


- BIKE RACKS SHALL HAVE A GLOSS BLACK POLYESTER POWDER COAT FINISH.
- MOUNTING RAILS SHALL BE FURNISHED WITH MOUNTING HOLES AND VANDAL RESISTENT CONCRETE ANCHOR MOUNTING HARDWARE.
- EACH "U" SHALL BE WELDED OR MOUNTED TO RAILS OR PLATES WITH VANDAL RESISTANT OR HIDDEN FASTENERS.
- FOR SINGLE "U" INSTALLATION, EACH MOUNTING PLATE WILL BE EQUIPPED WITH TWO ANCHOR BOLT HOLES EACH.

BICYCLE PARKING RACK DETAIL

SCALE: 1" = 1'-0"

M:\025\ITEWK\600\PIFNG\02600 BIKE RACK

ALL DETAILS ARE TO COMPLY WITH THE ACCESSIBLE STANDARDS PUBLISHED BY
OREGON DEPT OF TRANSPORTATION (2018)
<https://www.oregon.gov/ODOT/Engineering/DOCS_ADA/ADA_Standards-Accessible-Parking.pdf>

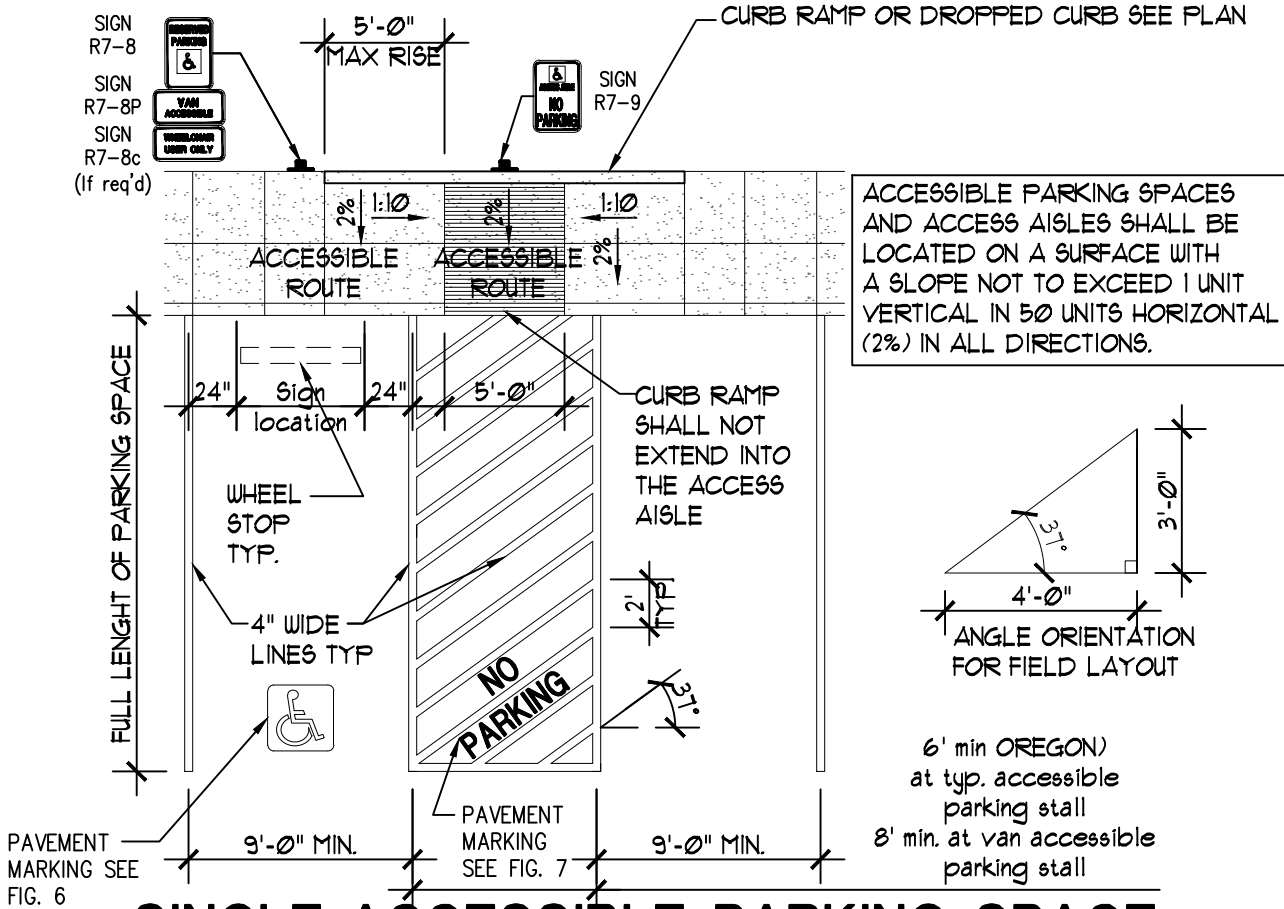



SINGLE-ACCESSIBLE PARKING SPACE

VAN-ACCESSIBLE DESIGNATION REQUIRED

SCALE: 1/8" = 1'-0"

M:\025\ITEWK\500\PMRK\02500 HC-SGL

REV 1 - 04.09.24

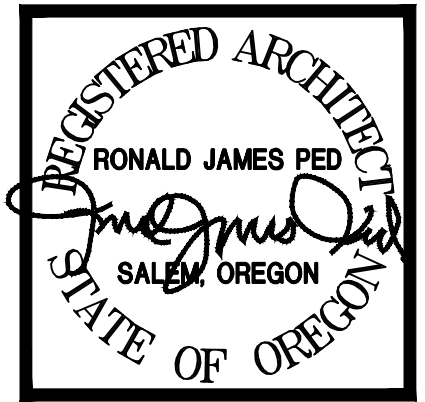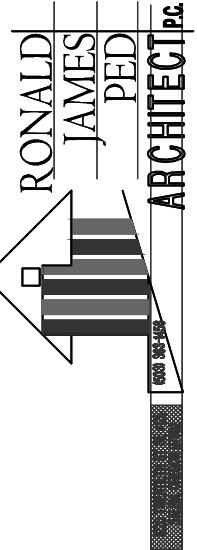

NEW APARTMENTS FOR:
SERVANDO GARCIA
17th and OAK, SALEM OR 97301

DATE: 02-07-2024
DRAWN: TB
JOB NO.: 2159

SPR-6