
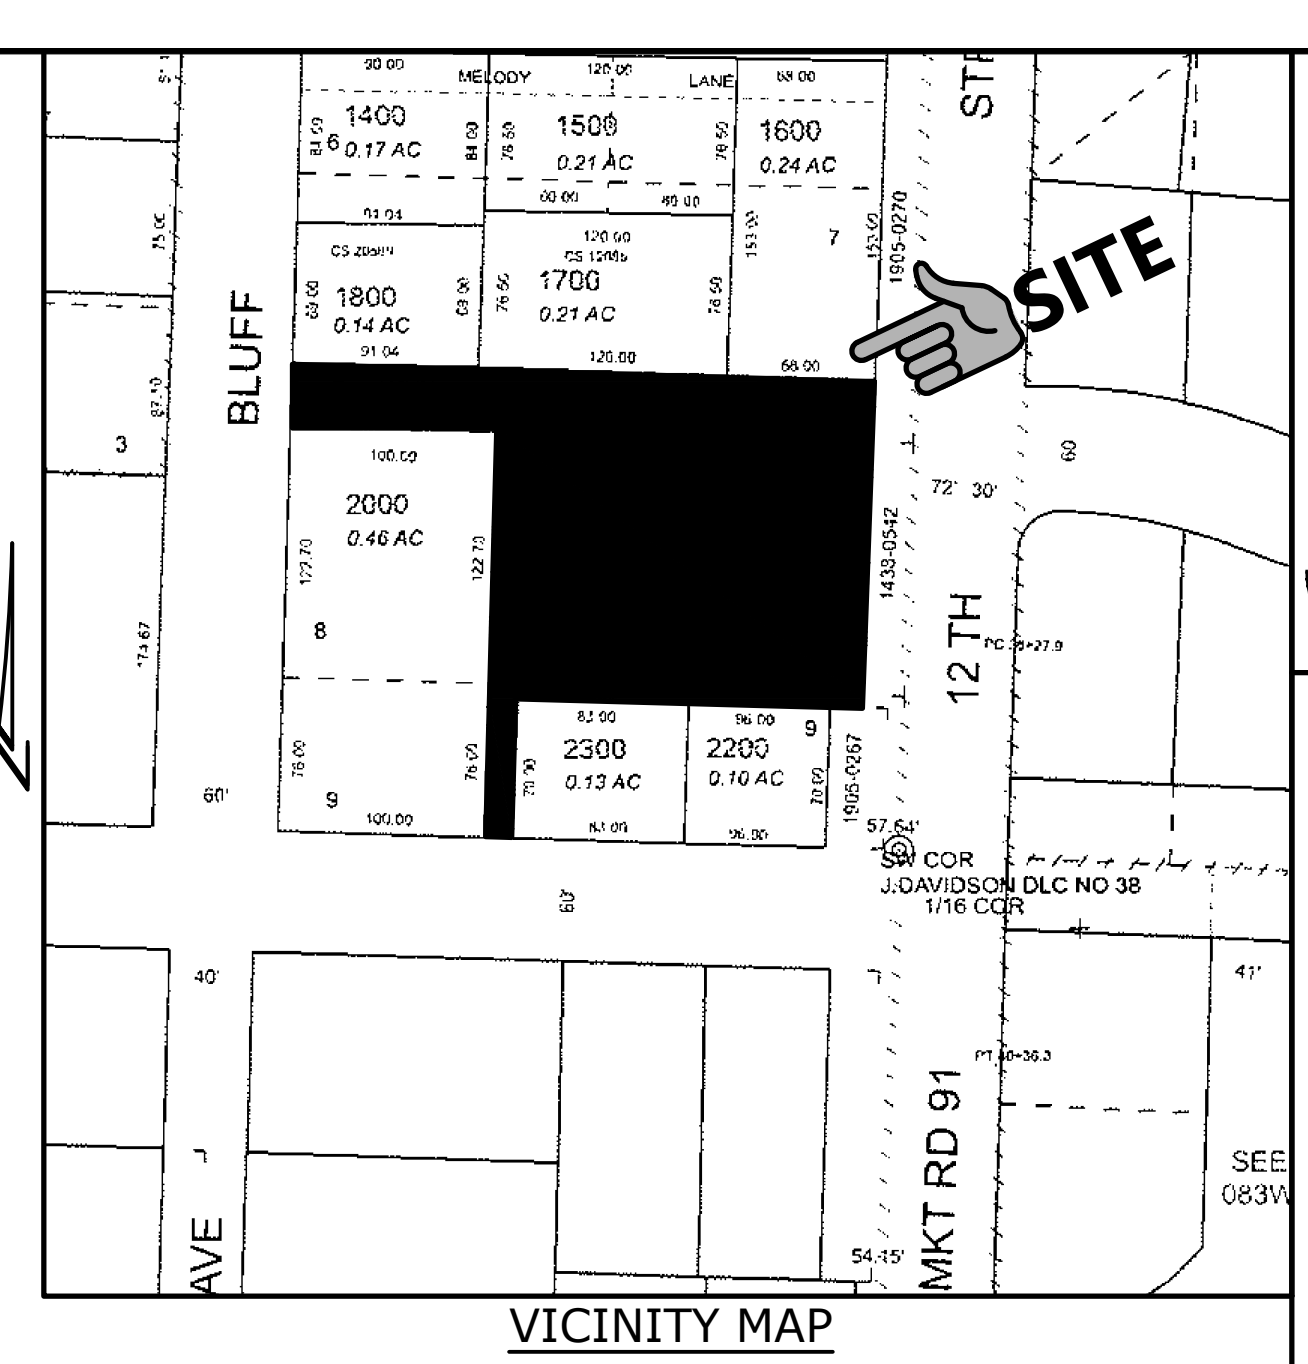
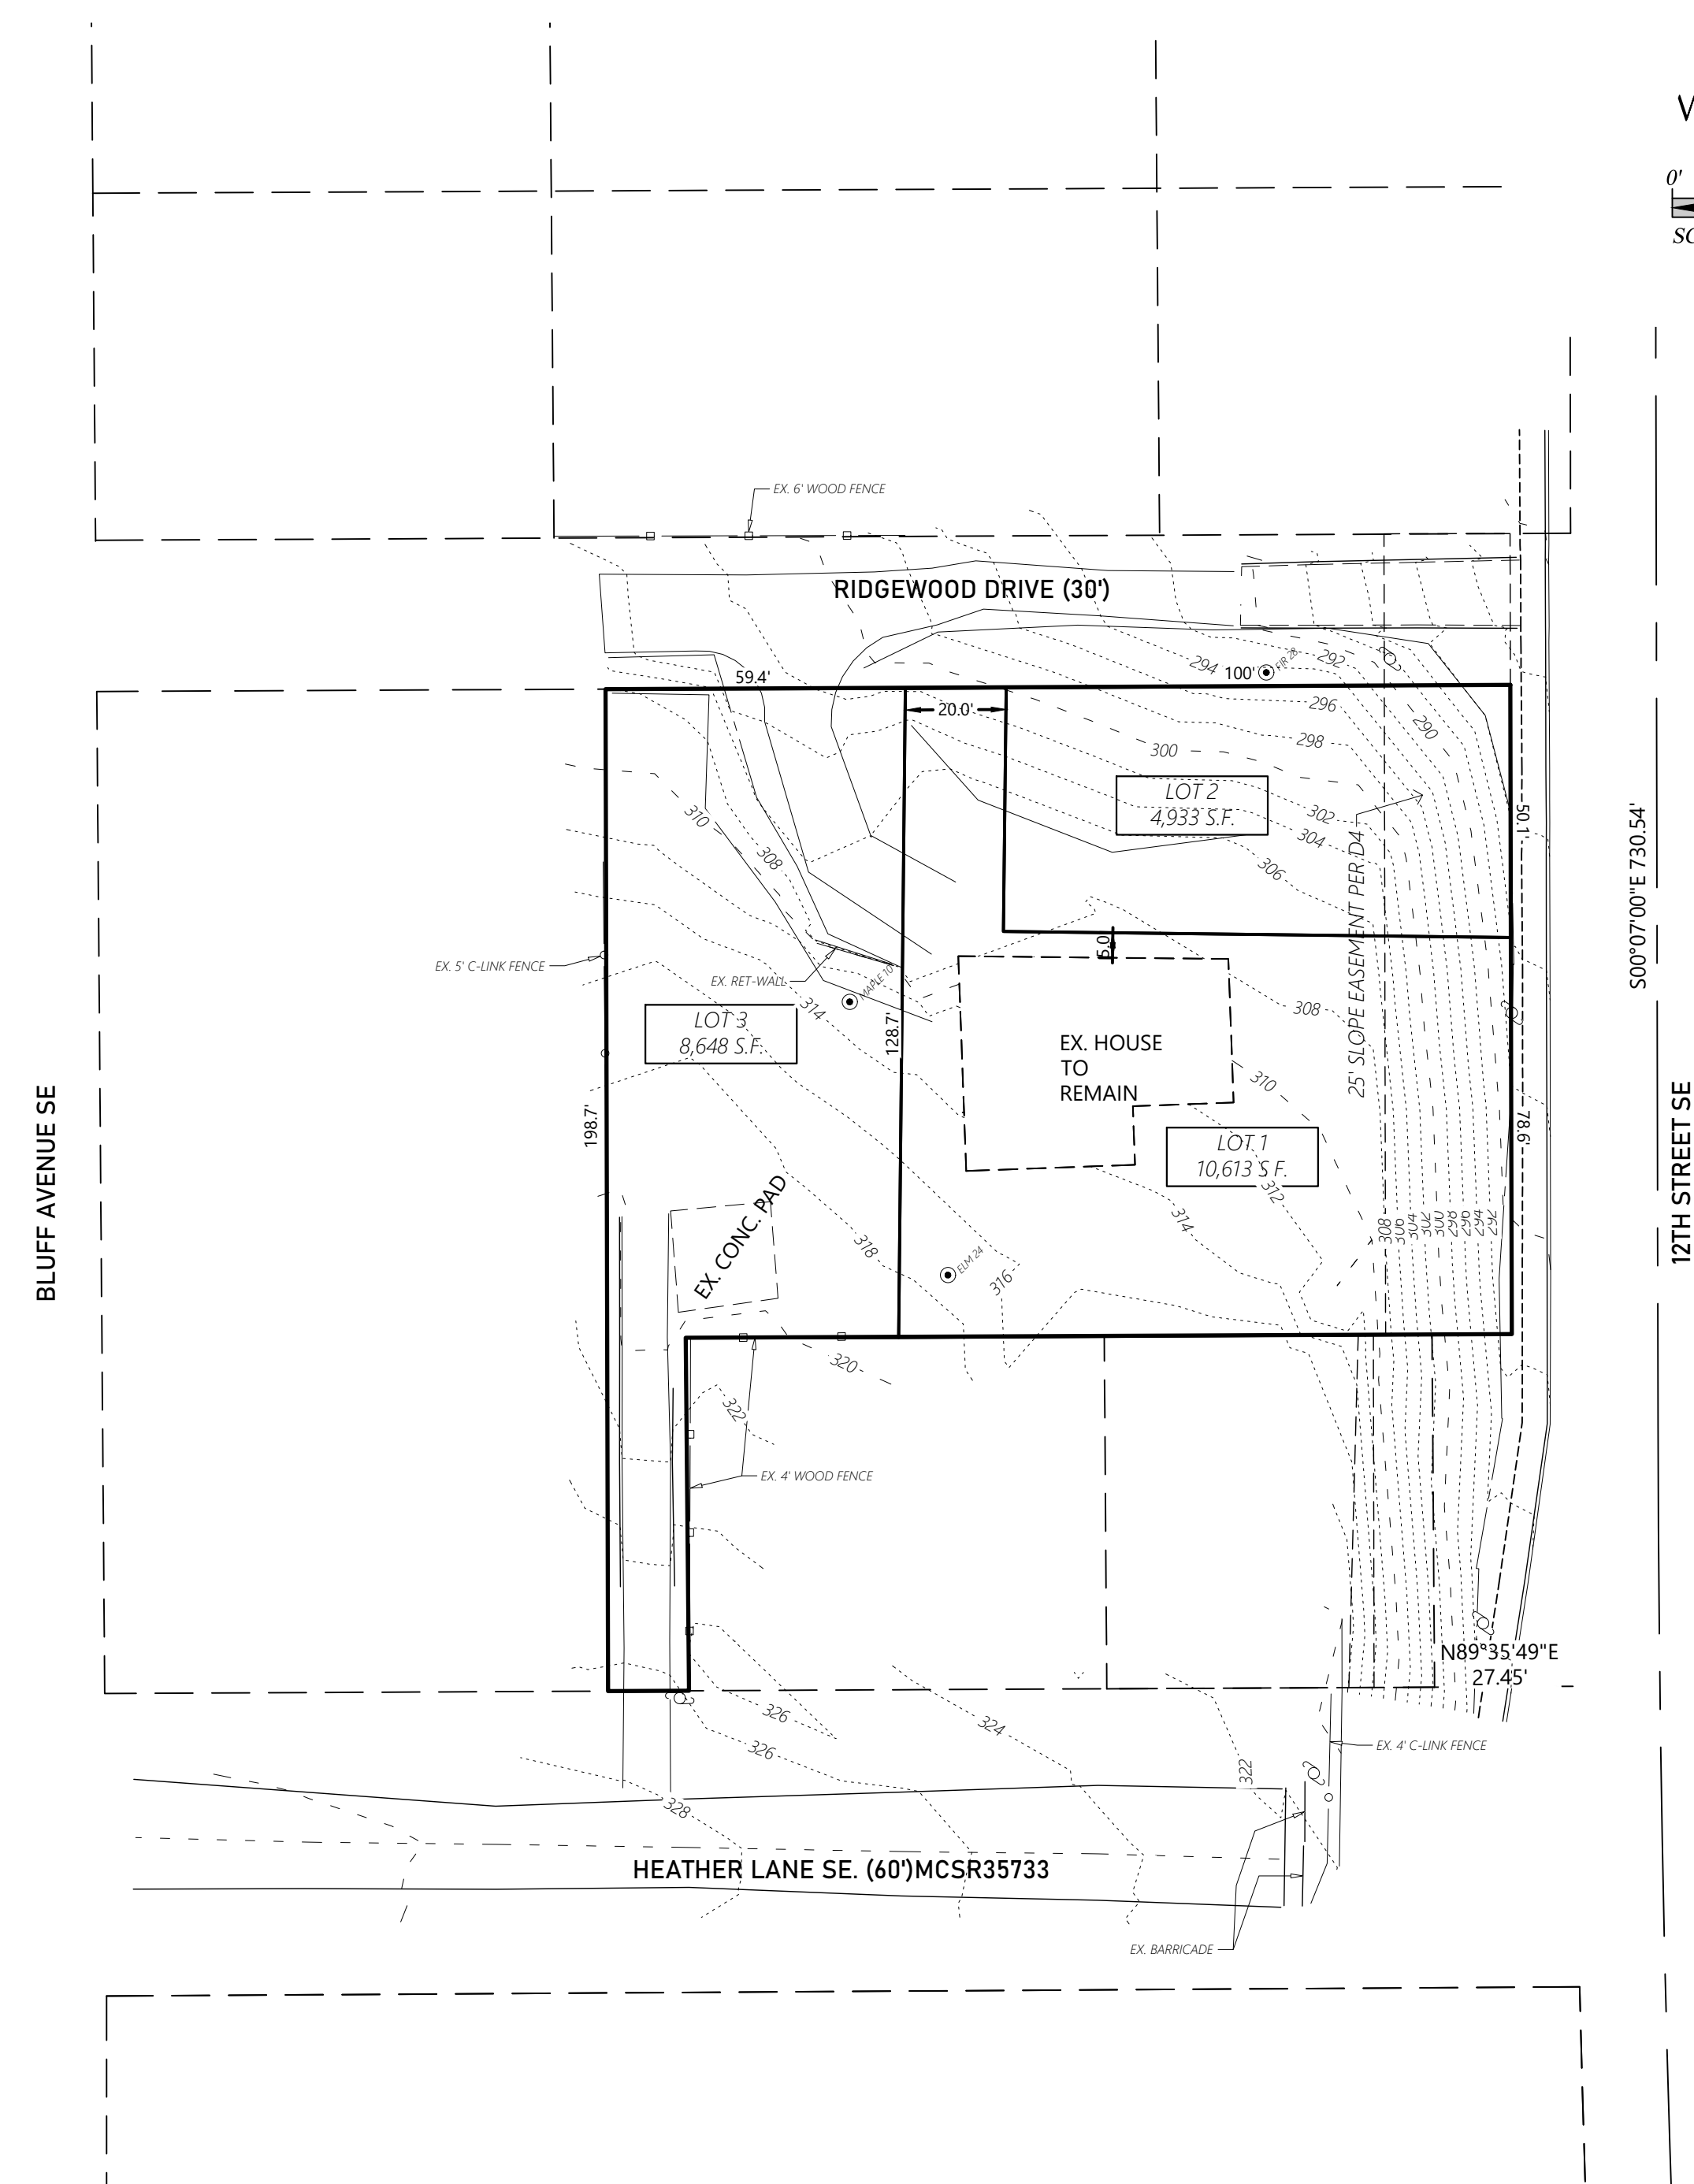


**14980 74th Ave. SE
SALEM, OR 97317**

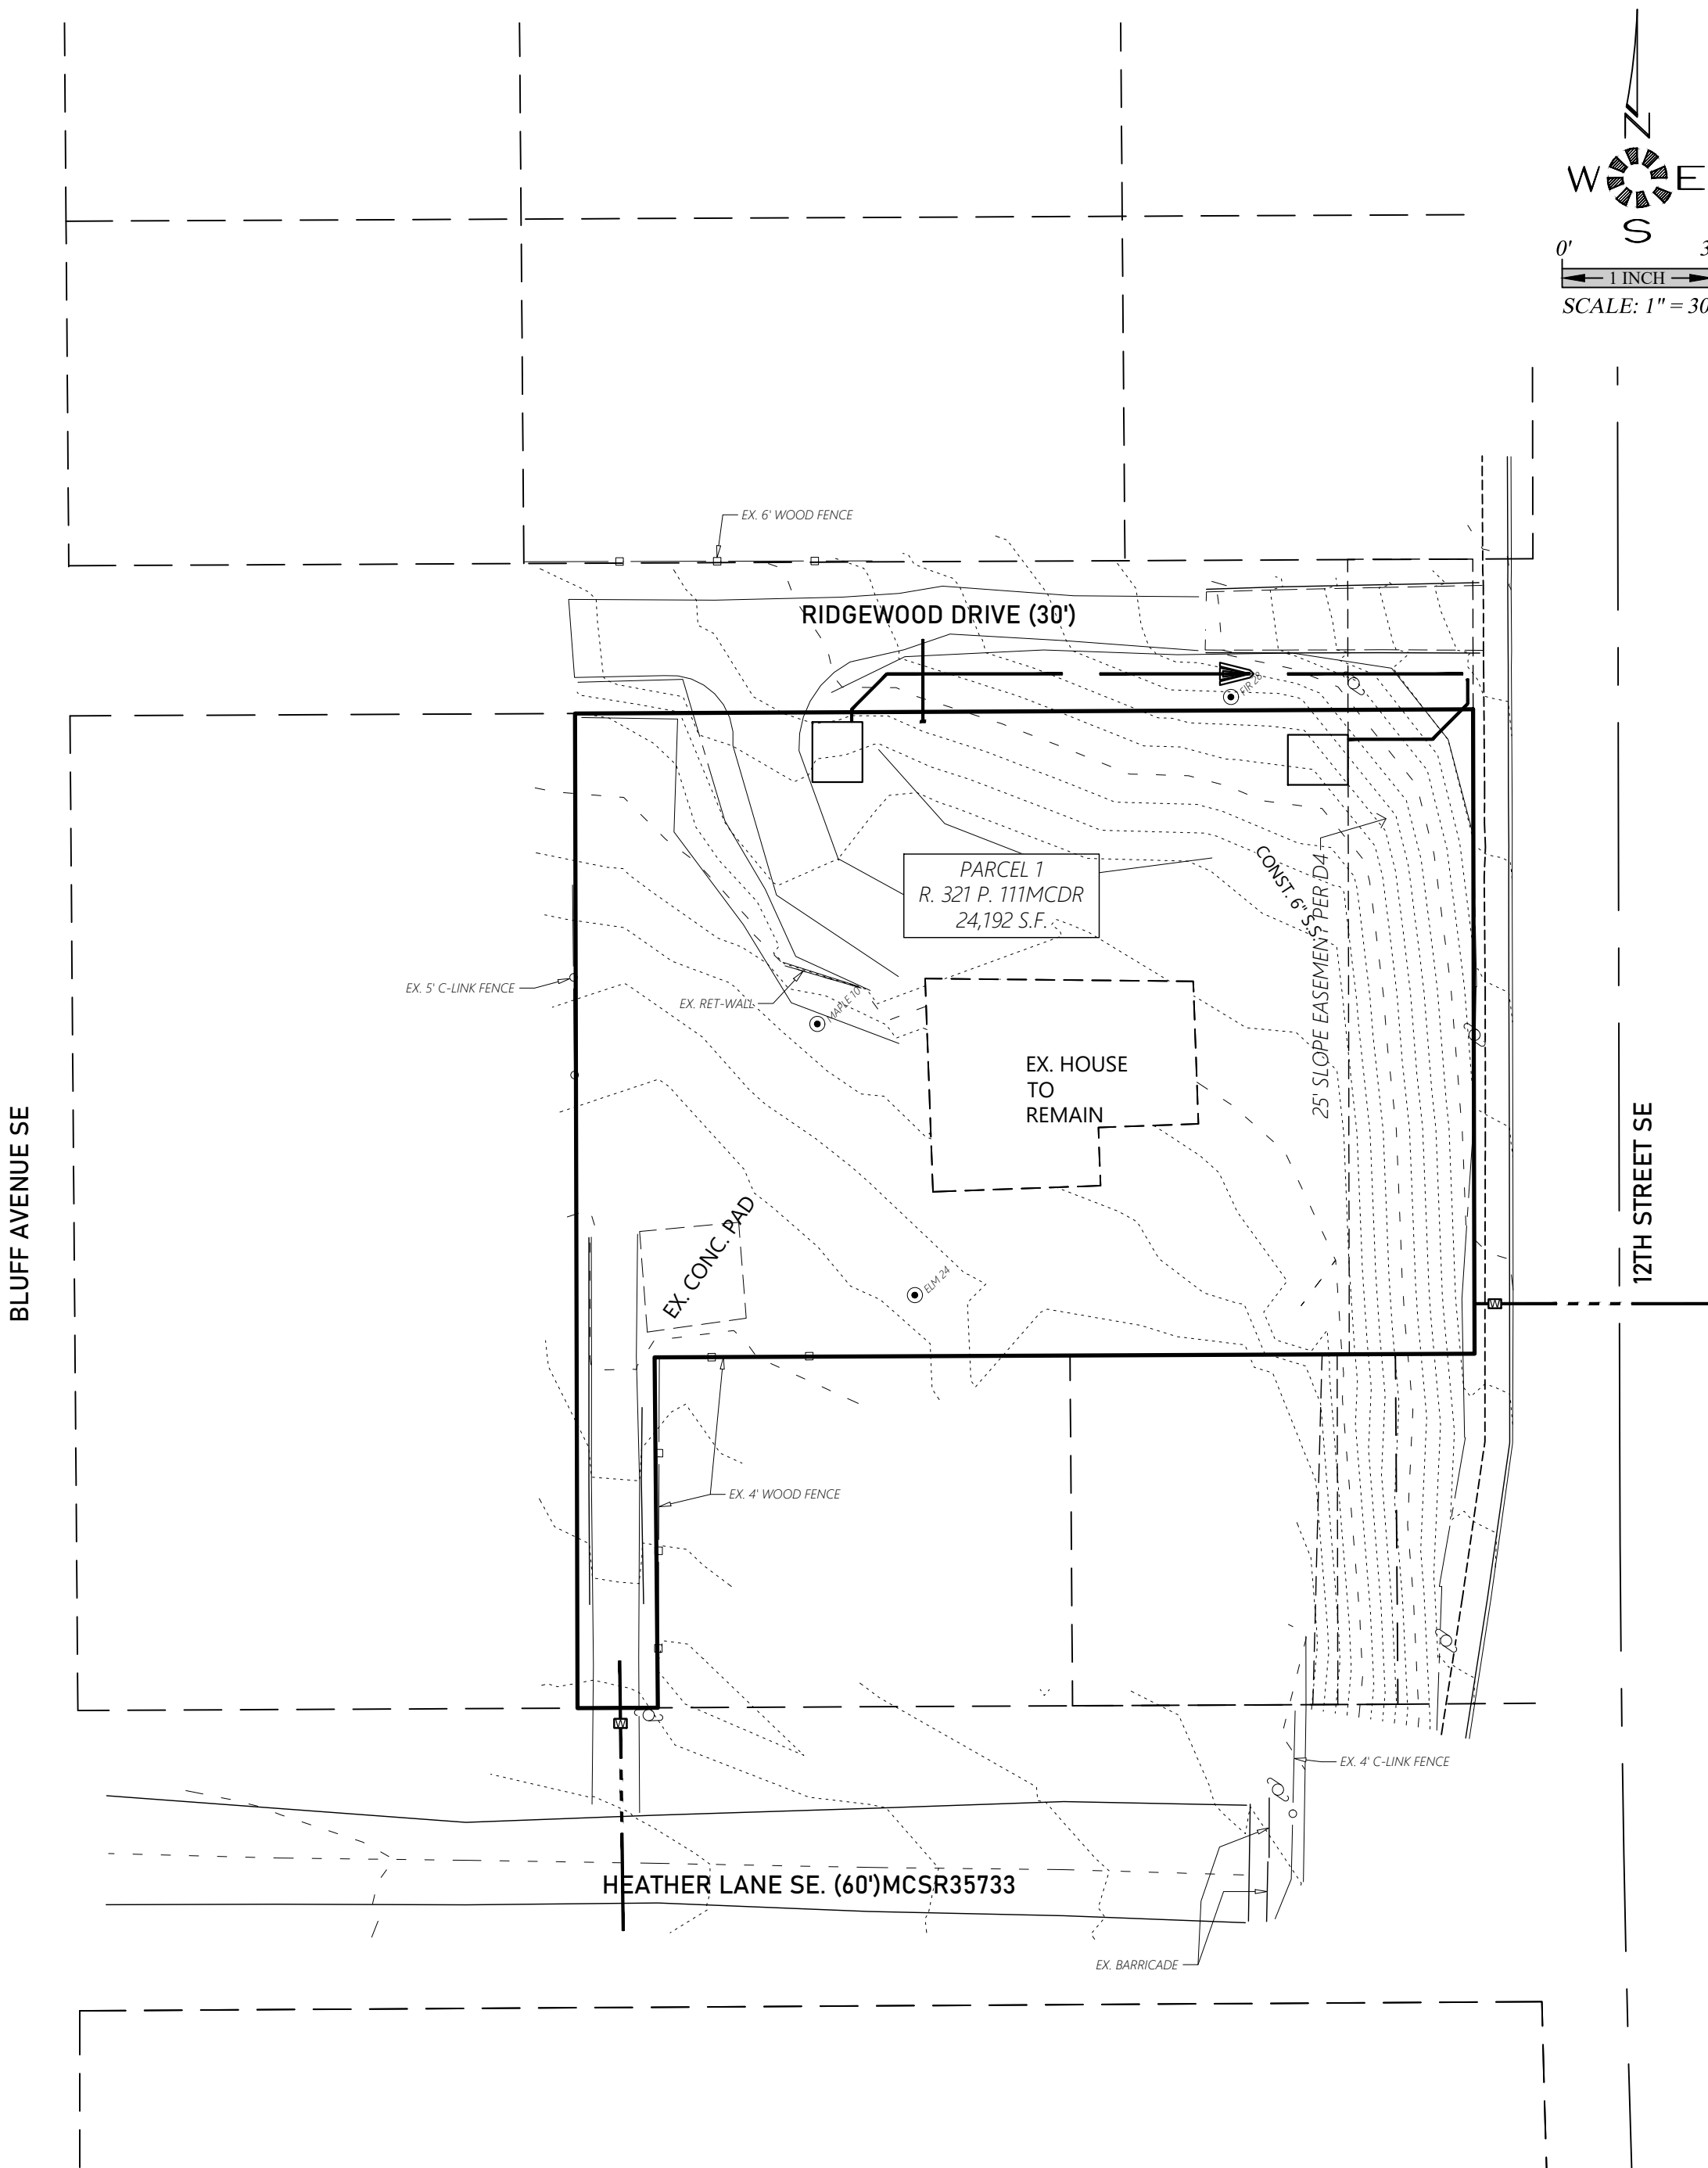

MULTI/TECH
ENGINEERING SERVICES, INC.

1155 13TH ST. S.E. SALEM, OR. 97302
PH. (503) 363 - 9227 FAX (503) 364-1260
www.mtengineering.net office@mtengineering.net

PARTITION PLANS

12TH ST SE

NO CHANGES, MODIFICATIONS OR REPRODUCTIONS TO BE MADE TO THESE DRAWINGS WITHOUT WRITTEN AUTHORIZATION FROM THE DESIGN ENGINEER.

DIMENSIONS & NOTES TAKE PRECEDENCE OVER GRAPHICAL REPRESENTATION.

Design: M.D.G.
 Drawn: A.R.B.
 Checked: B.D.
 Date: JUNE 2023
 Scale: AS SHOWN



JOB # 7510

JOB # 7510

1 OF 1