


J:\561510-12665\p10\12665\p10\12665.dwg (3/7/10) 10:55:58 AM A:\dawn

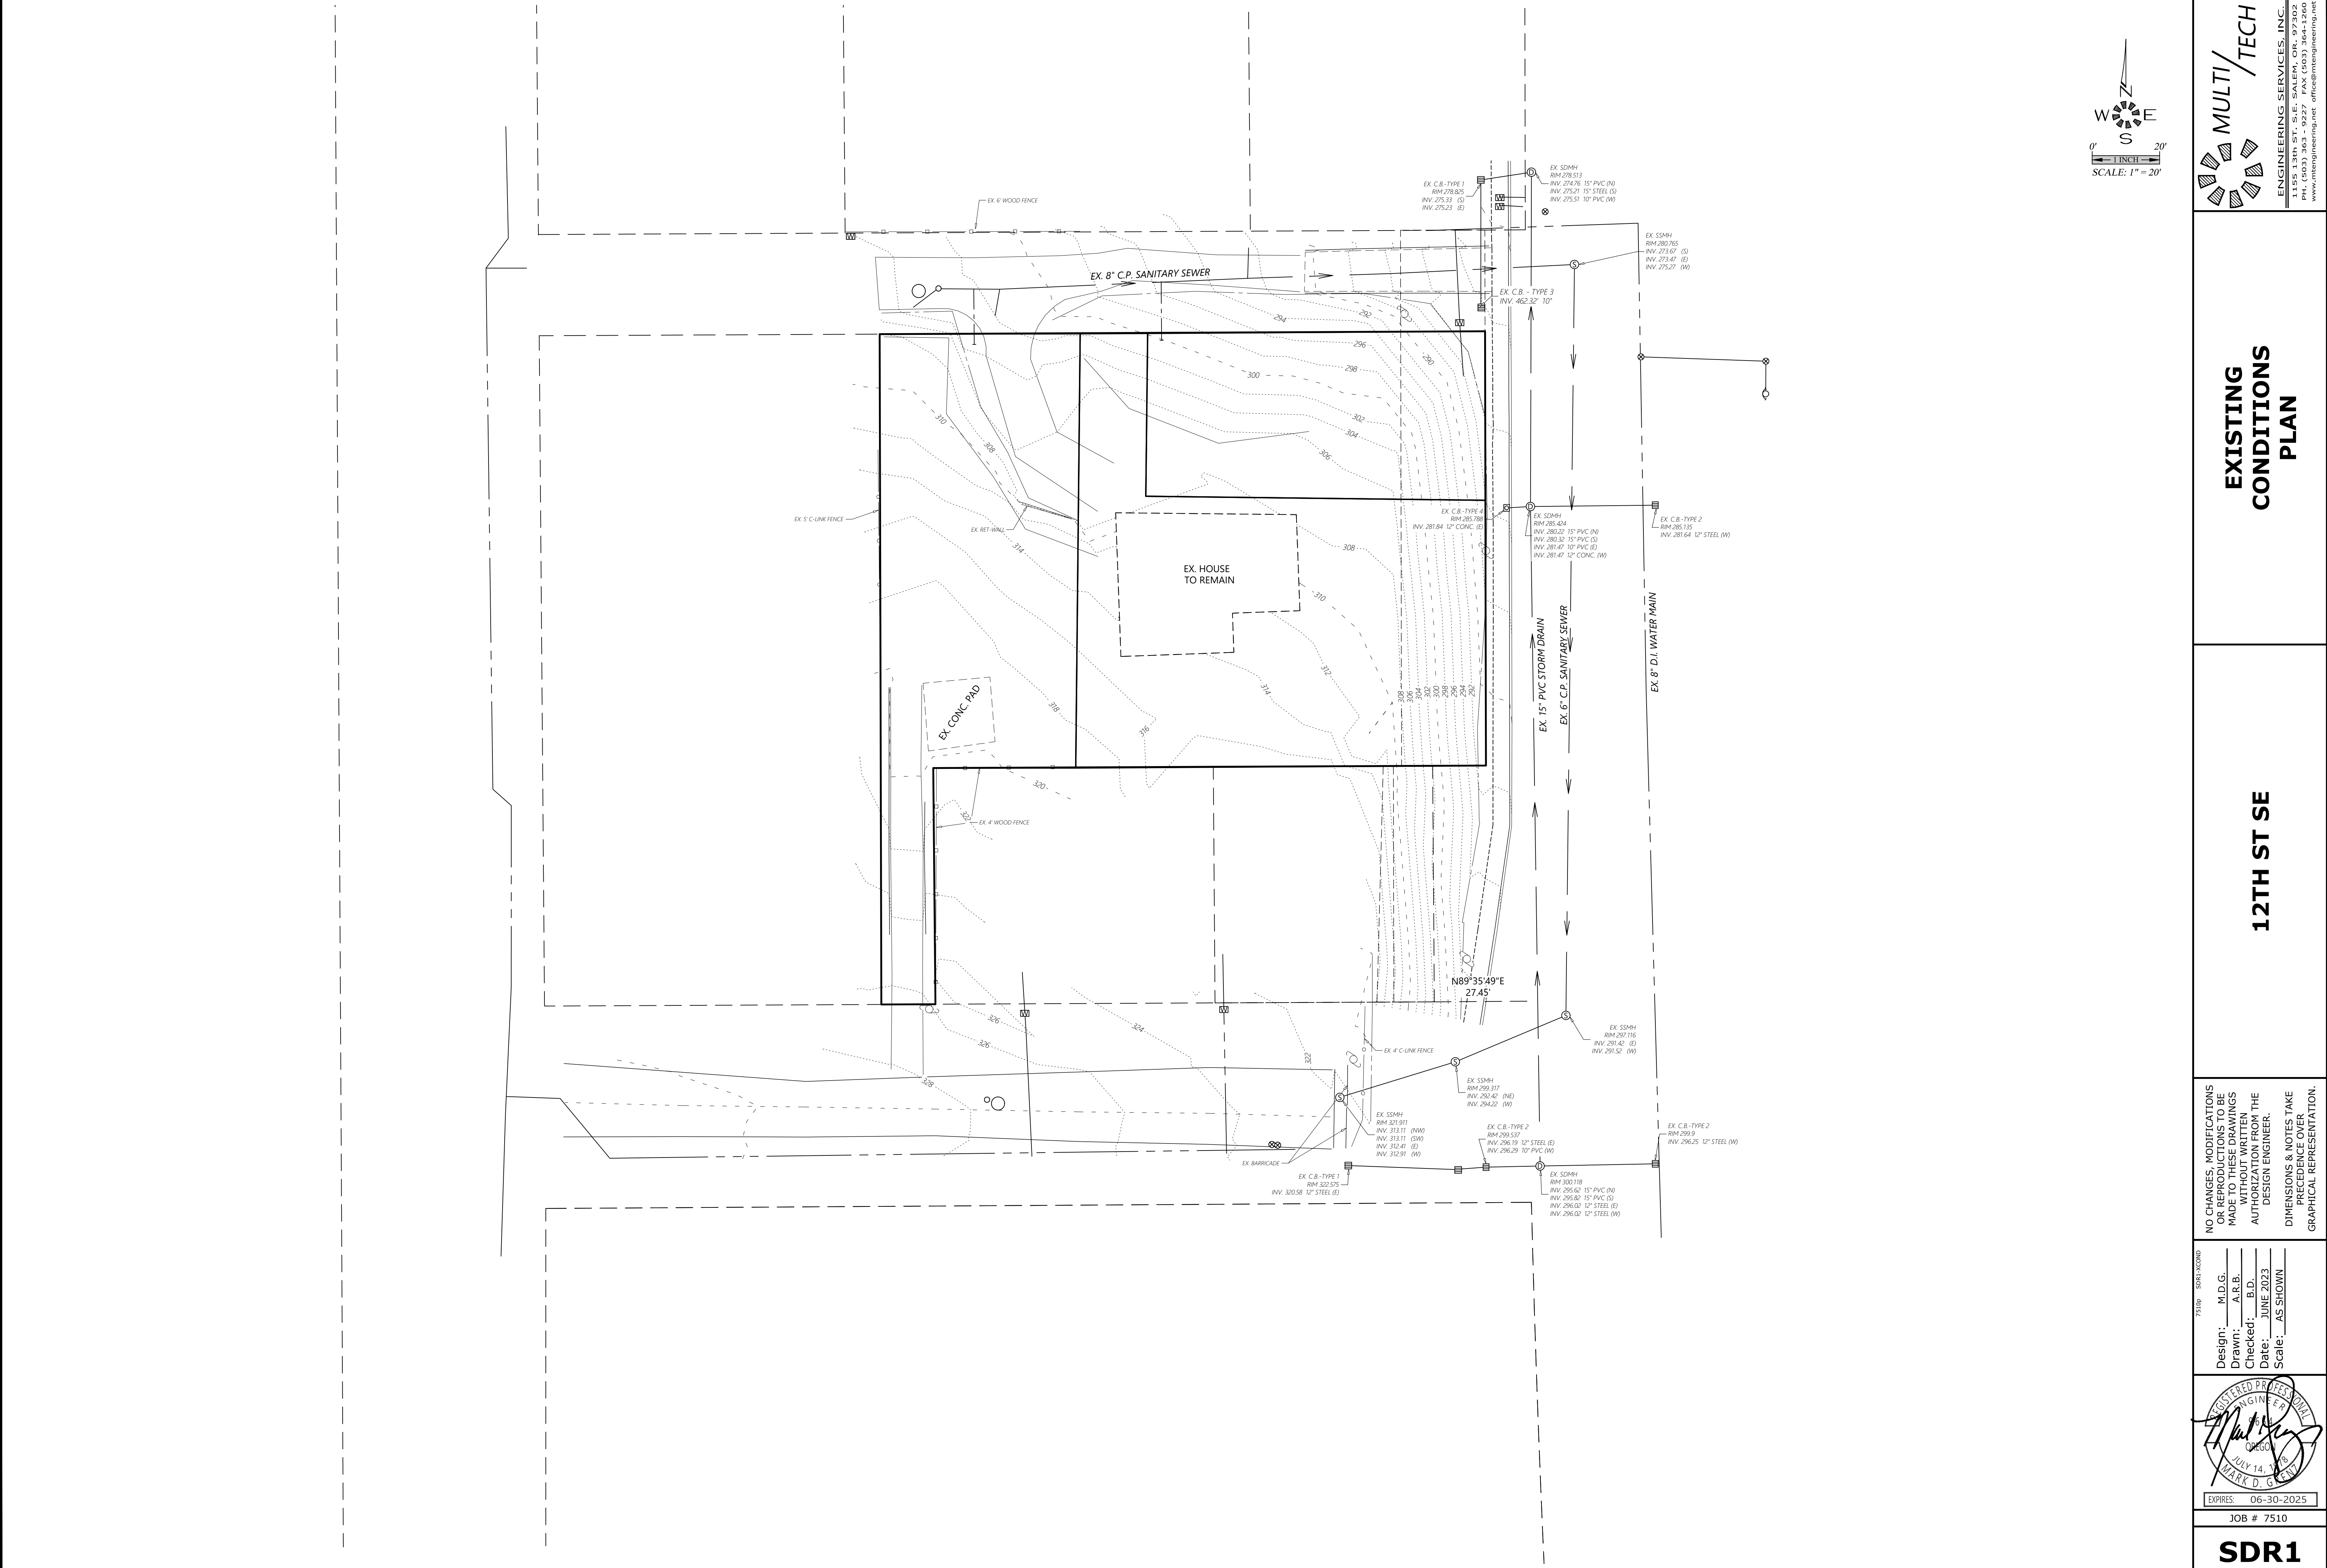

MULTI/TECH

ENGINEERING SERVICES, INC.
1155 13th St. S.E. Salem, OR 97302
PH: (503) 363-9227 FAX: (503) 364-1260
www.mti-engineering.com email: info@mti-engineering.com

EXISTING
CONDITIONS
PLAN

12TH ST SE

NO CHANGES, MODIFICATIONS
OR REPRODUCTIONS TO BE
MADE TO THESE DRAWINGS
WITHOUT WRITTEN
AUTHORIZATION FROM THE
DESIGN ENGINEER.
DIMENSIONS & NOTES TAKE
PRECEDENCE OVER
GRAPHICAL REPRESENTATION.

7510B - SDR# 7510B

Design: M.D.G.
Drawn: A.R.B.
Checked: B.D.
Date: JUNE 2023
Scale: AS SHOWN

REGISTERED PROFESSIONAL
ENGINEER
MARK D. GREEN
JULY 14, 1998
OREGON

EXPIRES: 06-30-2025

JOB # 7510

SDR1