

2:\7\ax\7489-SunnysideRd\60621\DWG\23\7489p.dwg P1, 11/20/2023 1:56:05 PM, Mdtmmer

Owner / Developer:

**THOMAS KUHLMAN &
TAMMY DERBY-KUHLMAN**

P.O. 4349


SALEM, OREGON 97302

SUNNYSIDE RD PARTITION

SEC. 23, T. 8 S., R. 3 W., W.M.

CITY OF SALEM,

MARION COUNTY, OREGON

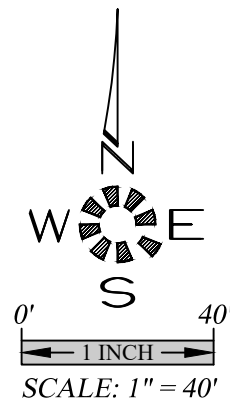

ENGINEERING SERVICES, INC.
1155 13TH ST. S.E. SALEM, OR. 97302
PH: (503) 363-5277 FAX: (503) 366-7660
www.mtengineering.net office@mtengineering.net

PRELIMINARY PARTITION PLAN

SUNNYSIDE RD PARTITION

NO CHANGES, MODIFICATIONS
OR REVISIONS SHALL BE
MADE TO THESE DRAWINGS
WITHOUT WRITTEN
AUTHORIZATION FROM THE
DESIGN ENGINEER.
DIMENSIONS & NOTES TAKE
PRECEDENCE OVER
GRAPHICAL REPRESENTATION.


Design: MDG
Drawn: MKD
Checked: JIG
Issue Date: 11/20/2023
Scale: AS SHOWN
As-Built: ---



EXPIRES: 06-30-2025

JOB # 7489

P1

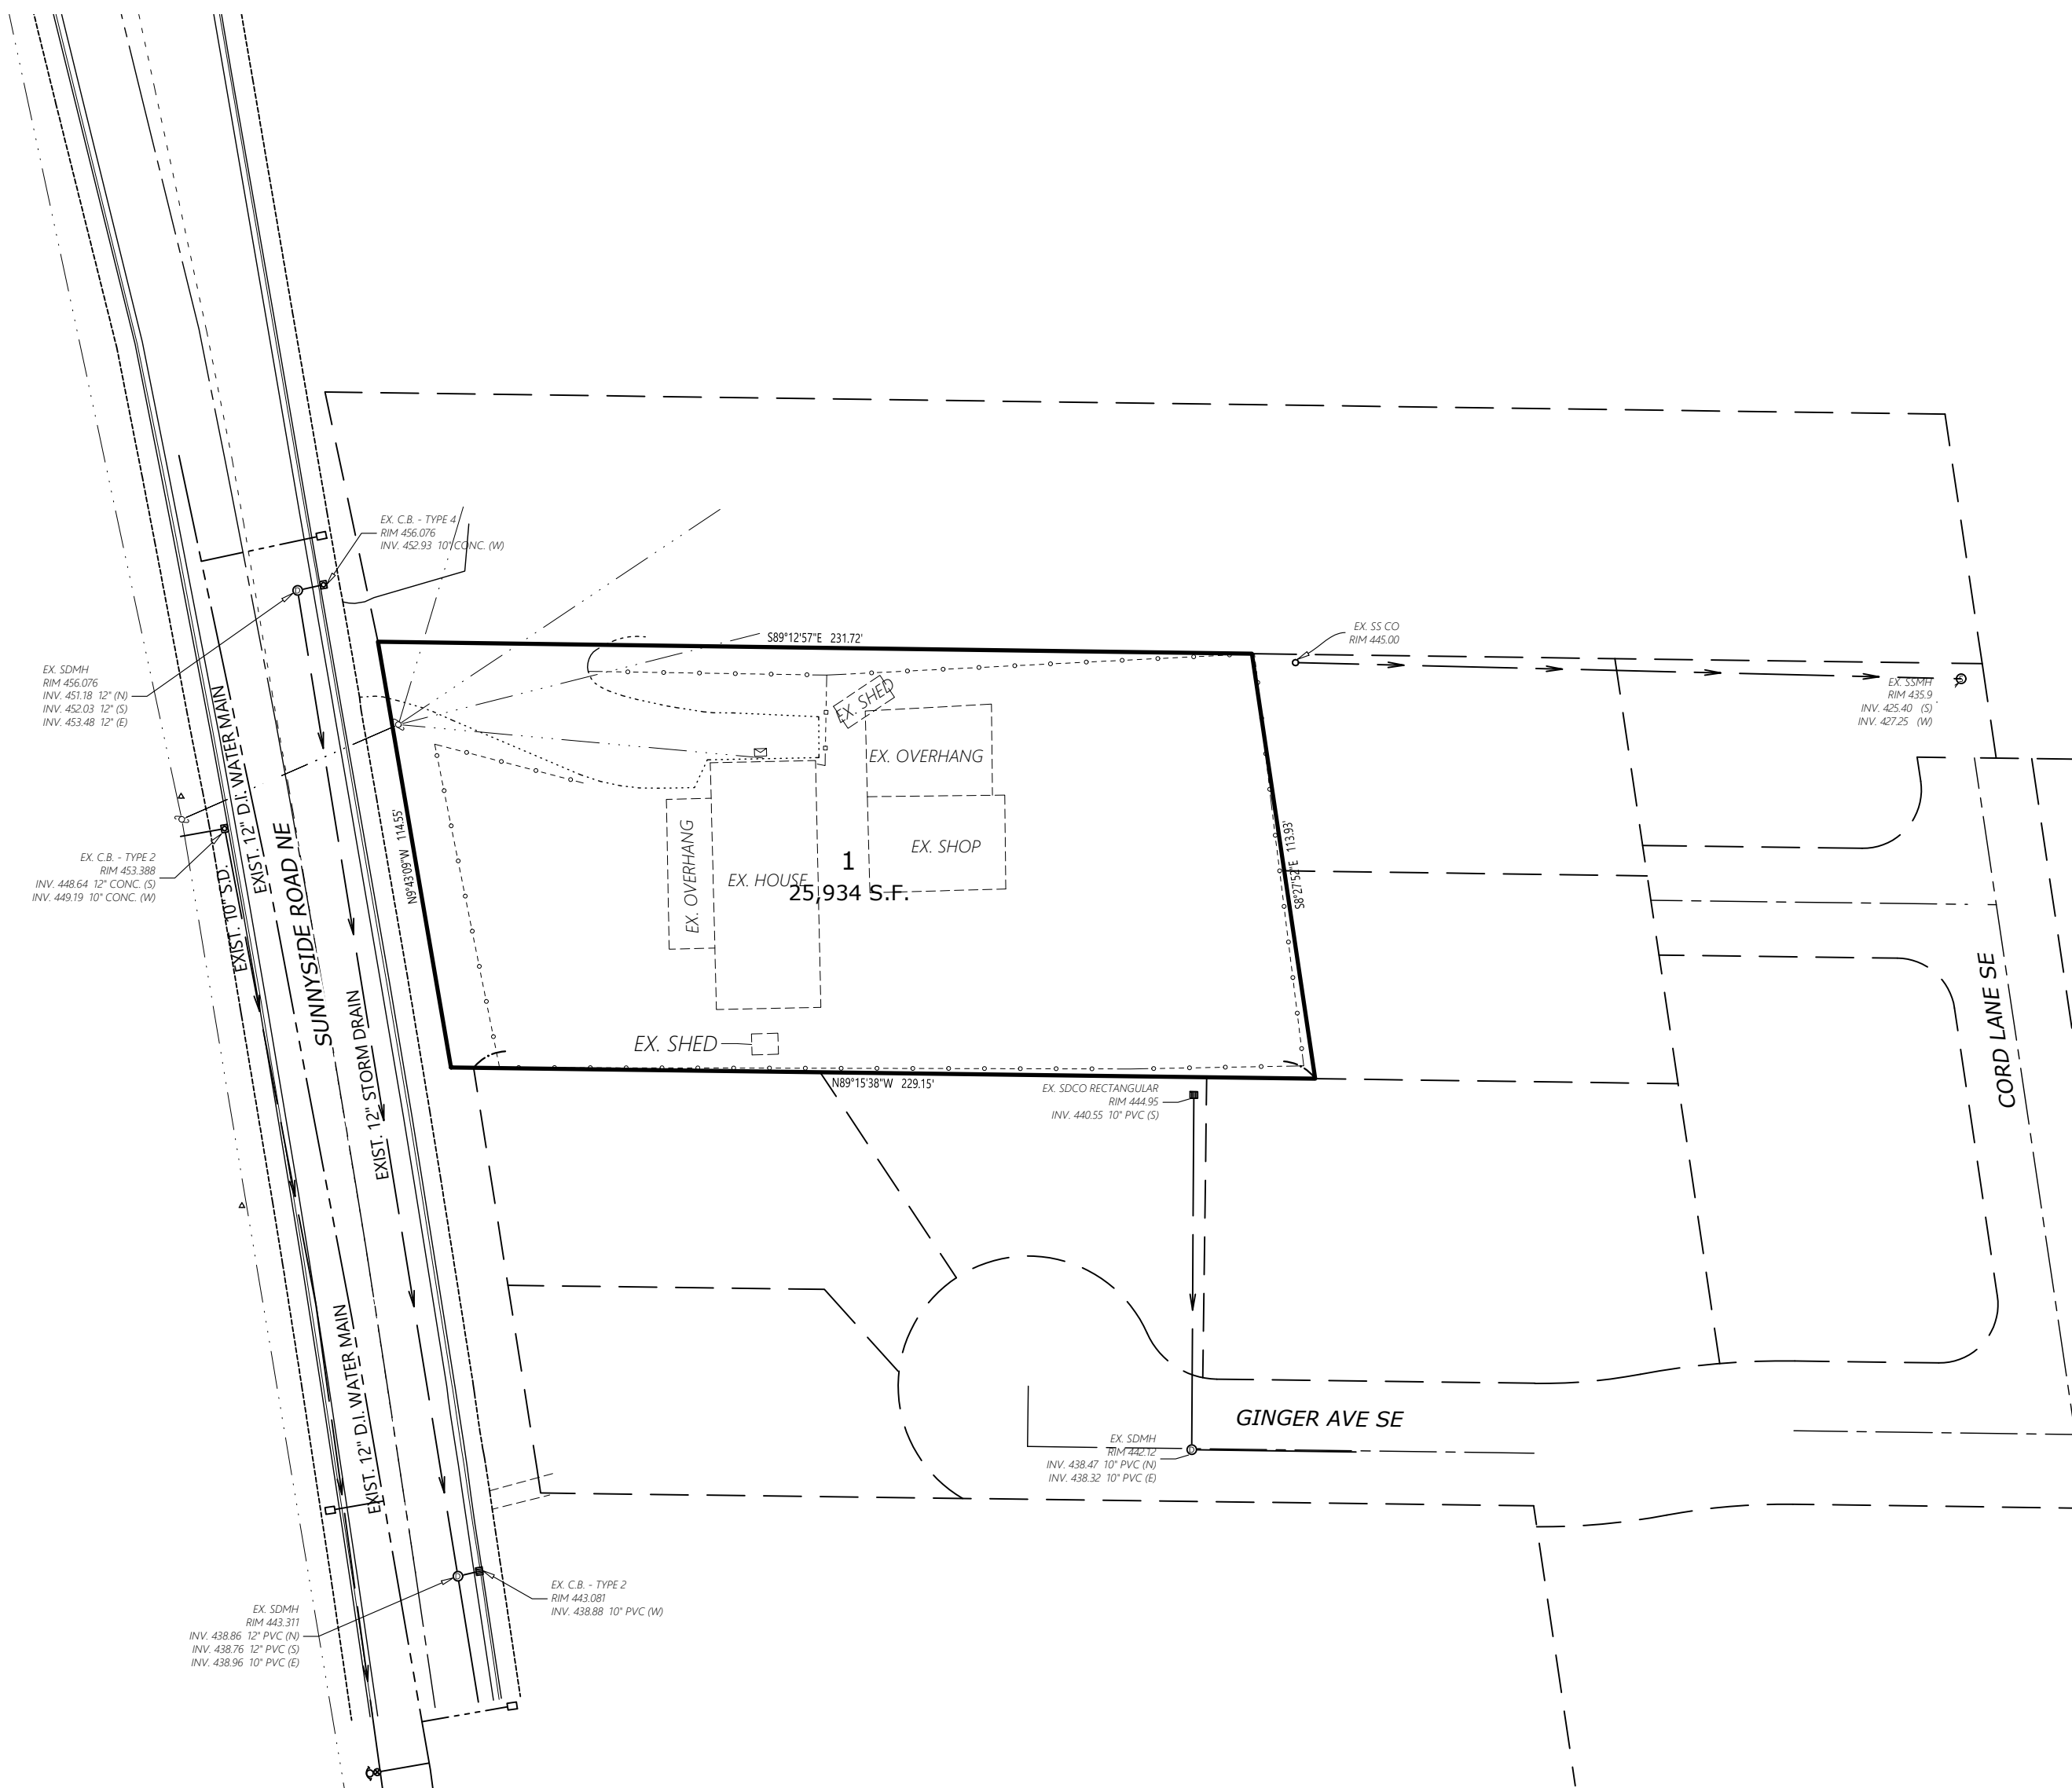

EXISTING CONDITIONS



PROPOSED CONDITIONS