


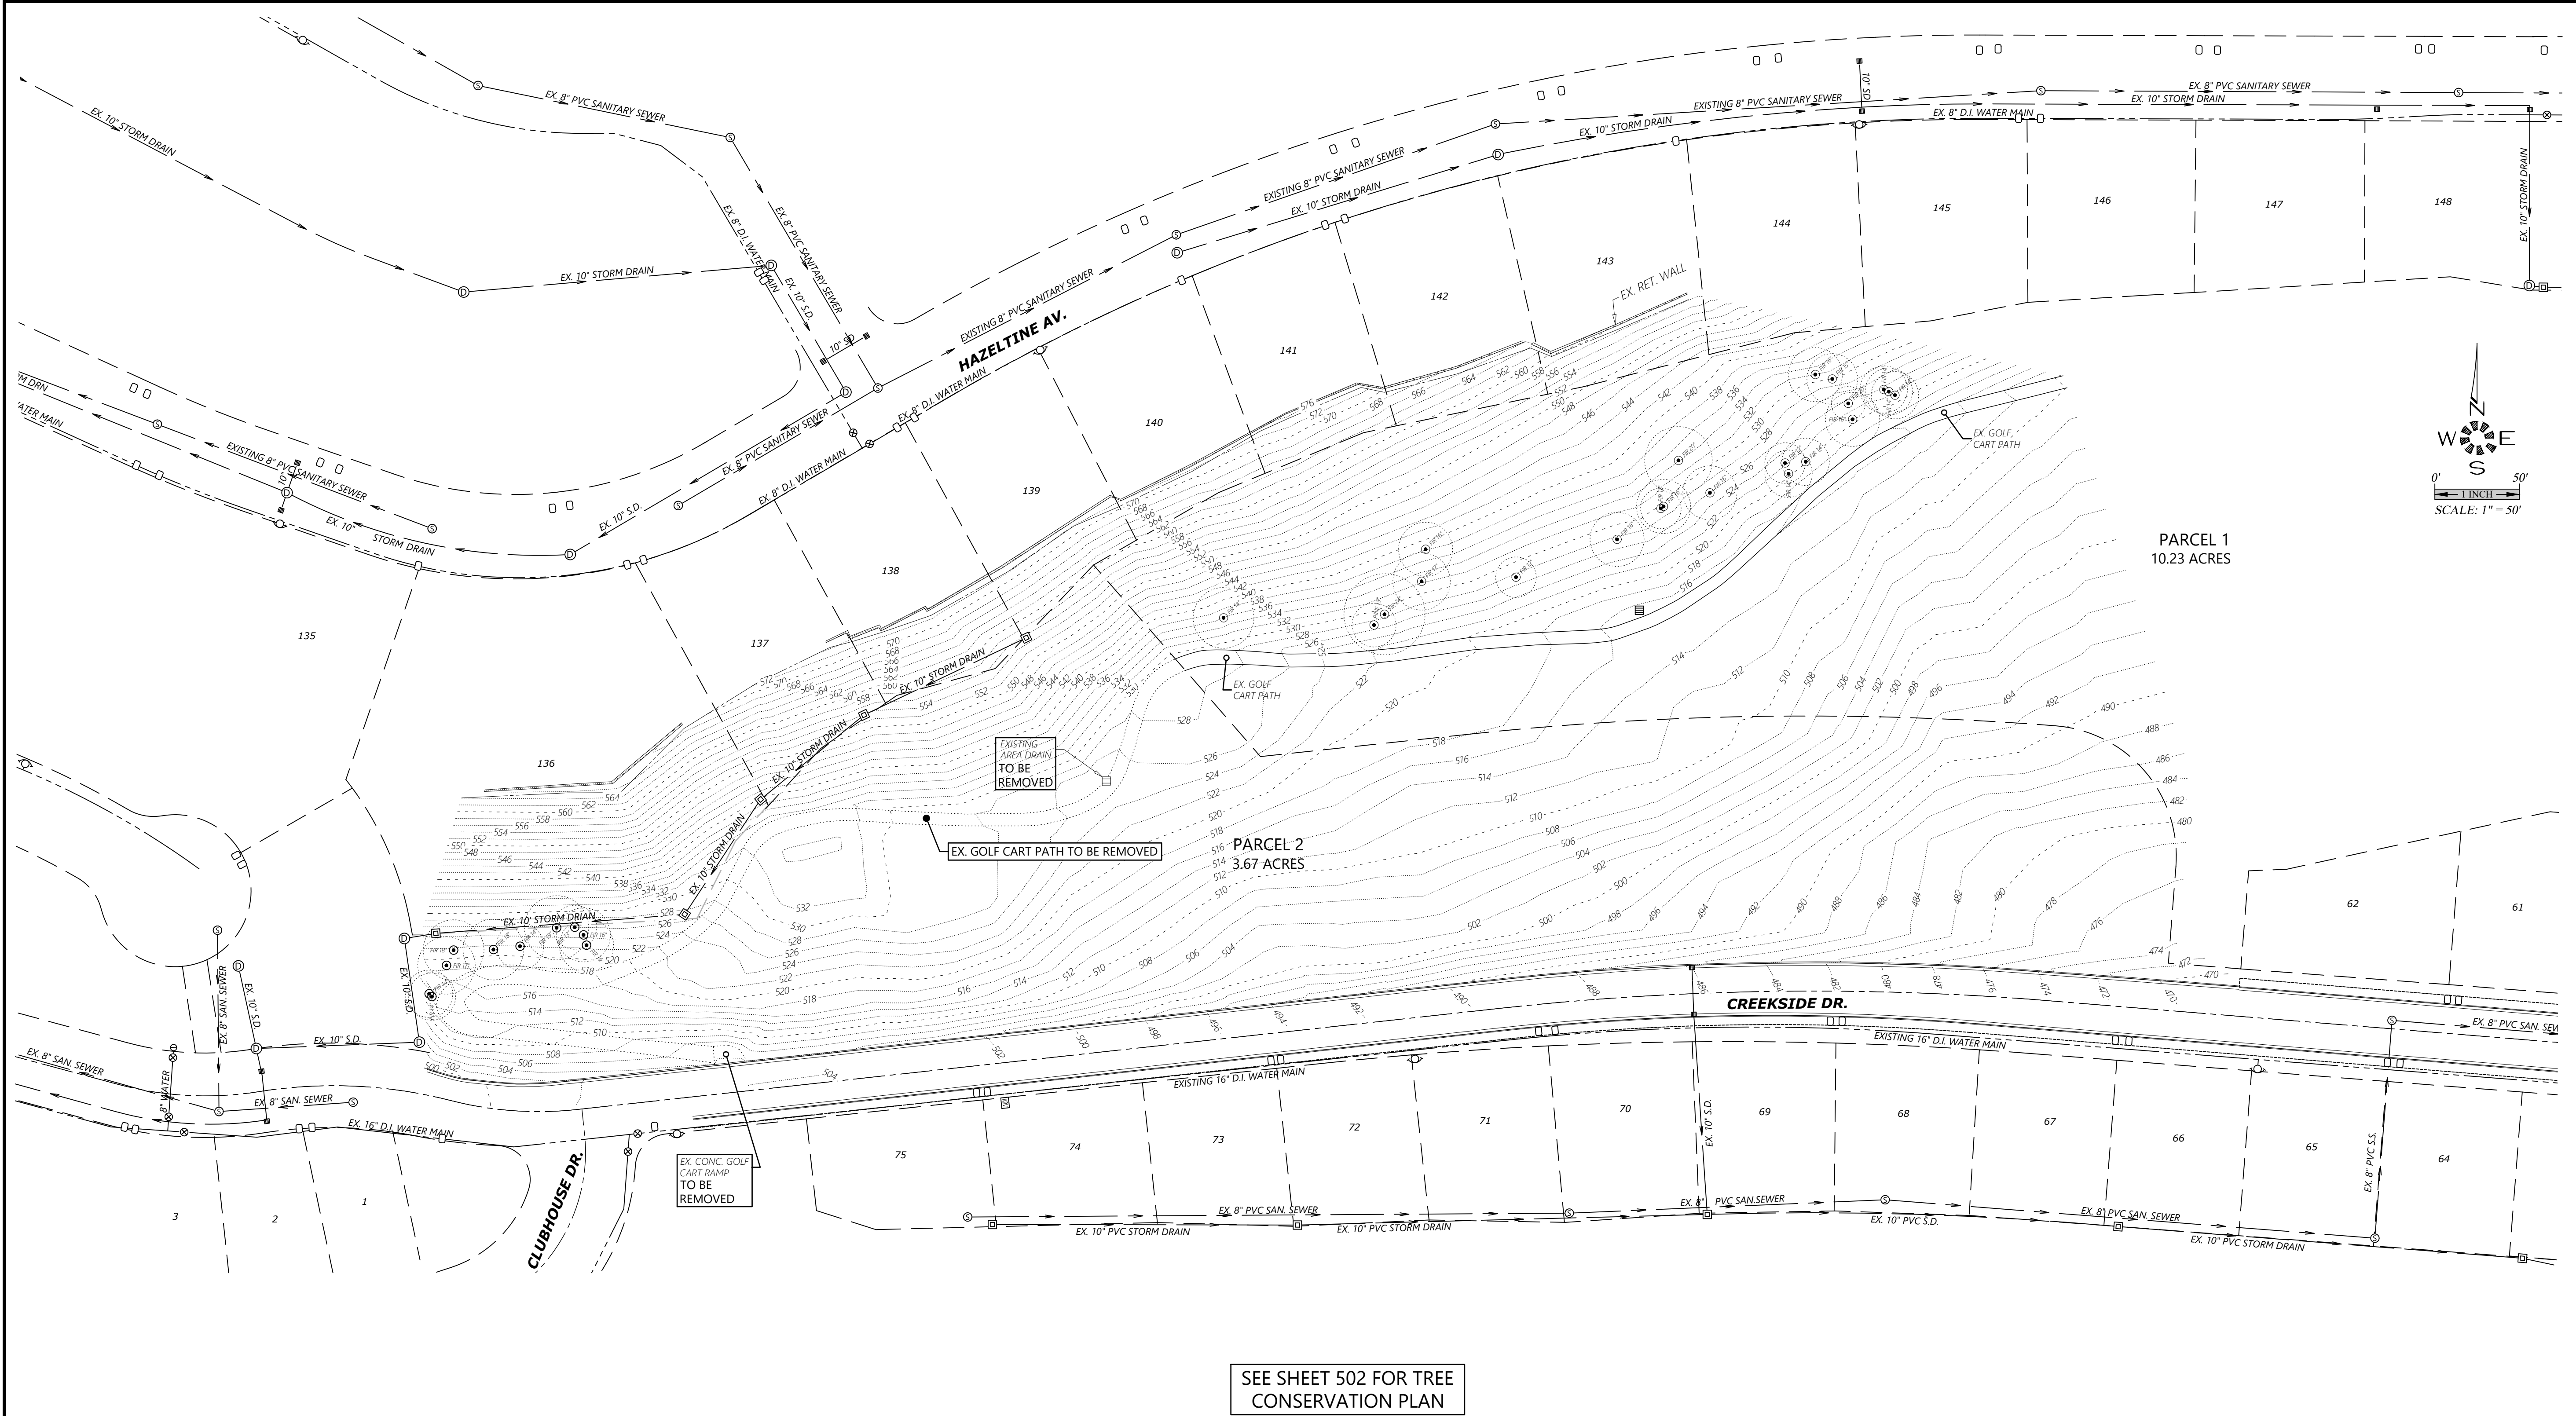


**EXISTING
CONDITIONS
PLAN**

VILLAS AT CREEKSIDE

NO CHANGES, MODIFICATIONS
OR REVISIONS SHALL BE
MADE WITHOUT WRITTEN
AUTHORIZATION FROM THE
DESIGN ENGINEER.
DIMENSIONS & NOTES TAKE
PRECEDENCE OVER
GRAPHICAL REPRESENTATION.

Design:	M.D.G.
Drawn:	D.G.G.
Checked:	B.M.G.
Date:	----
Scale:	AS SHOWN
As-Built:	----

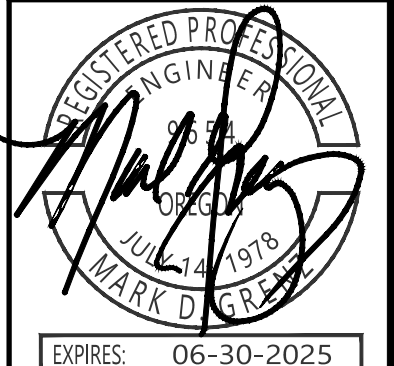

EXPIRES: 06-30-2025

JOB # 6246