
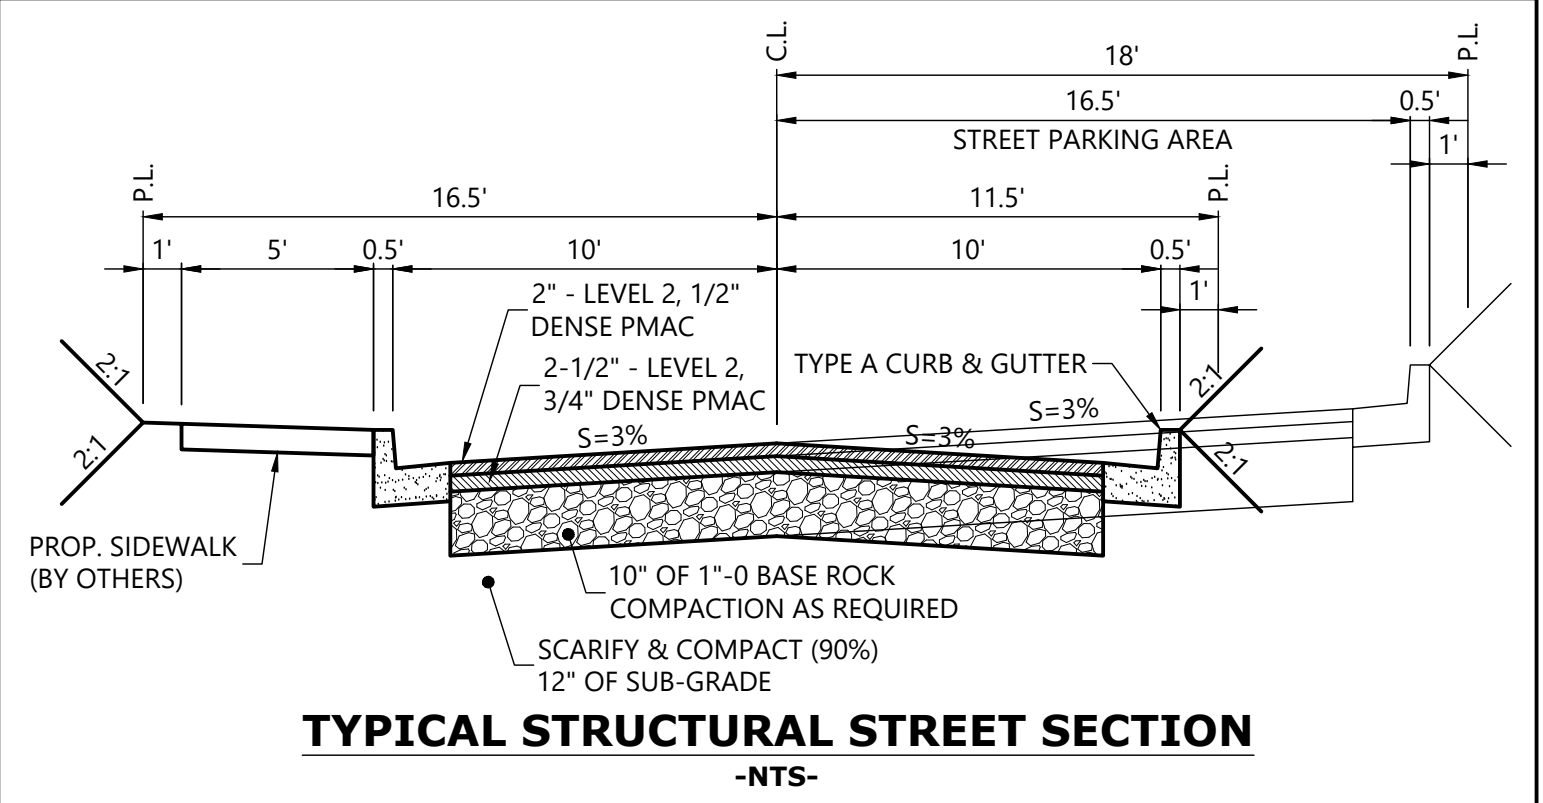
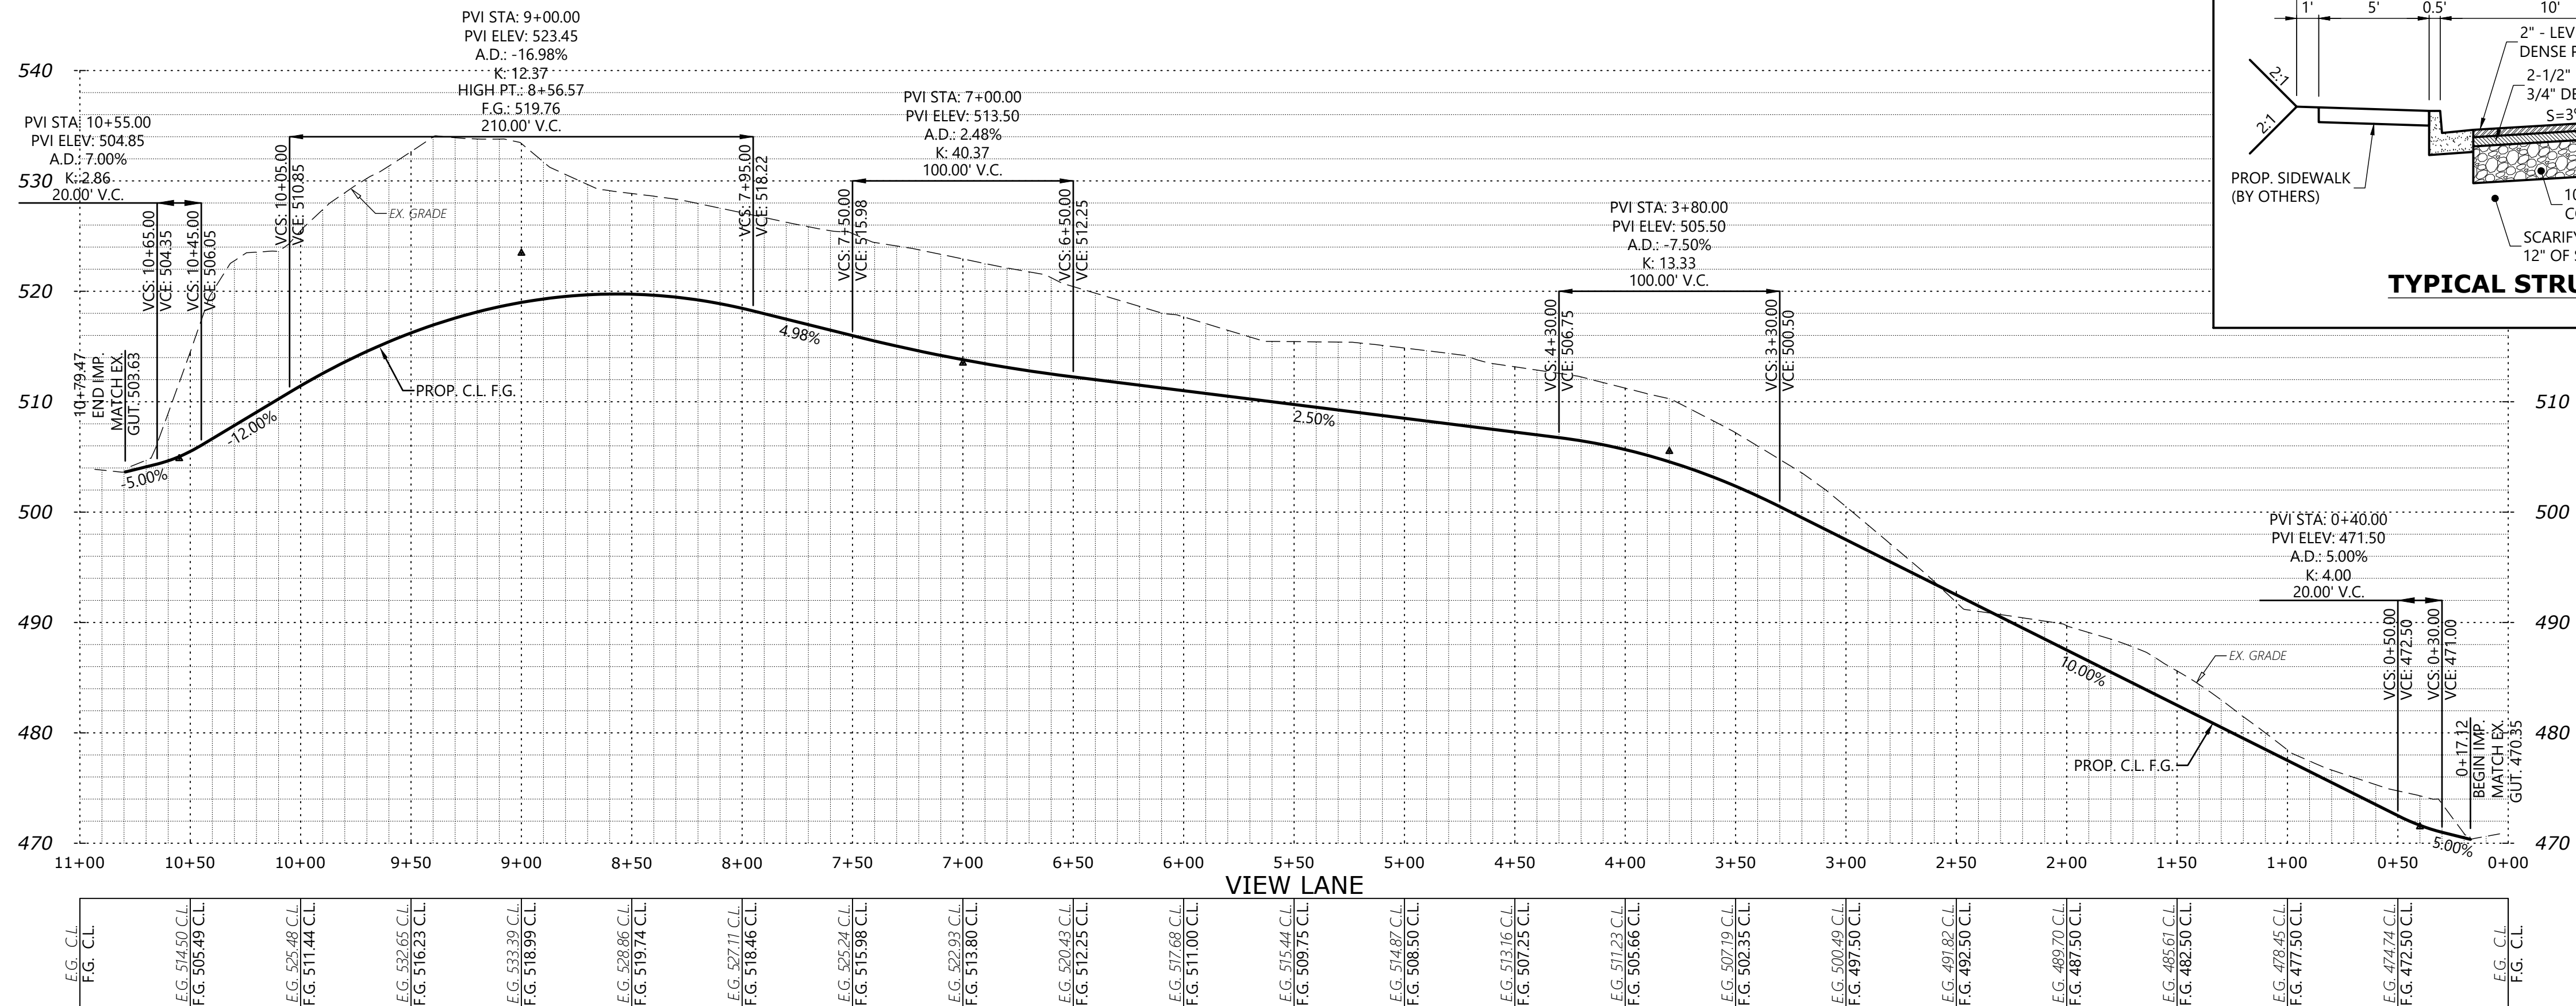


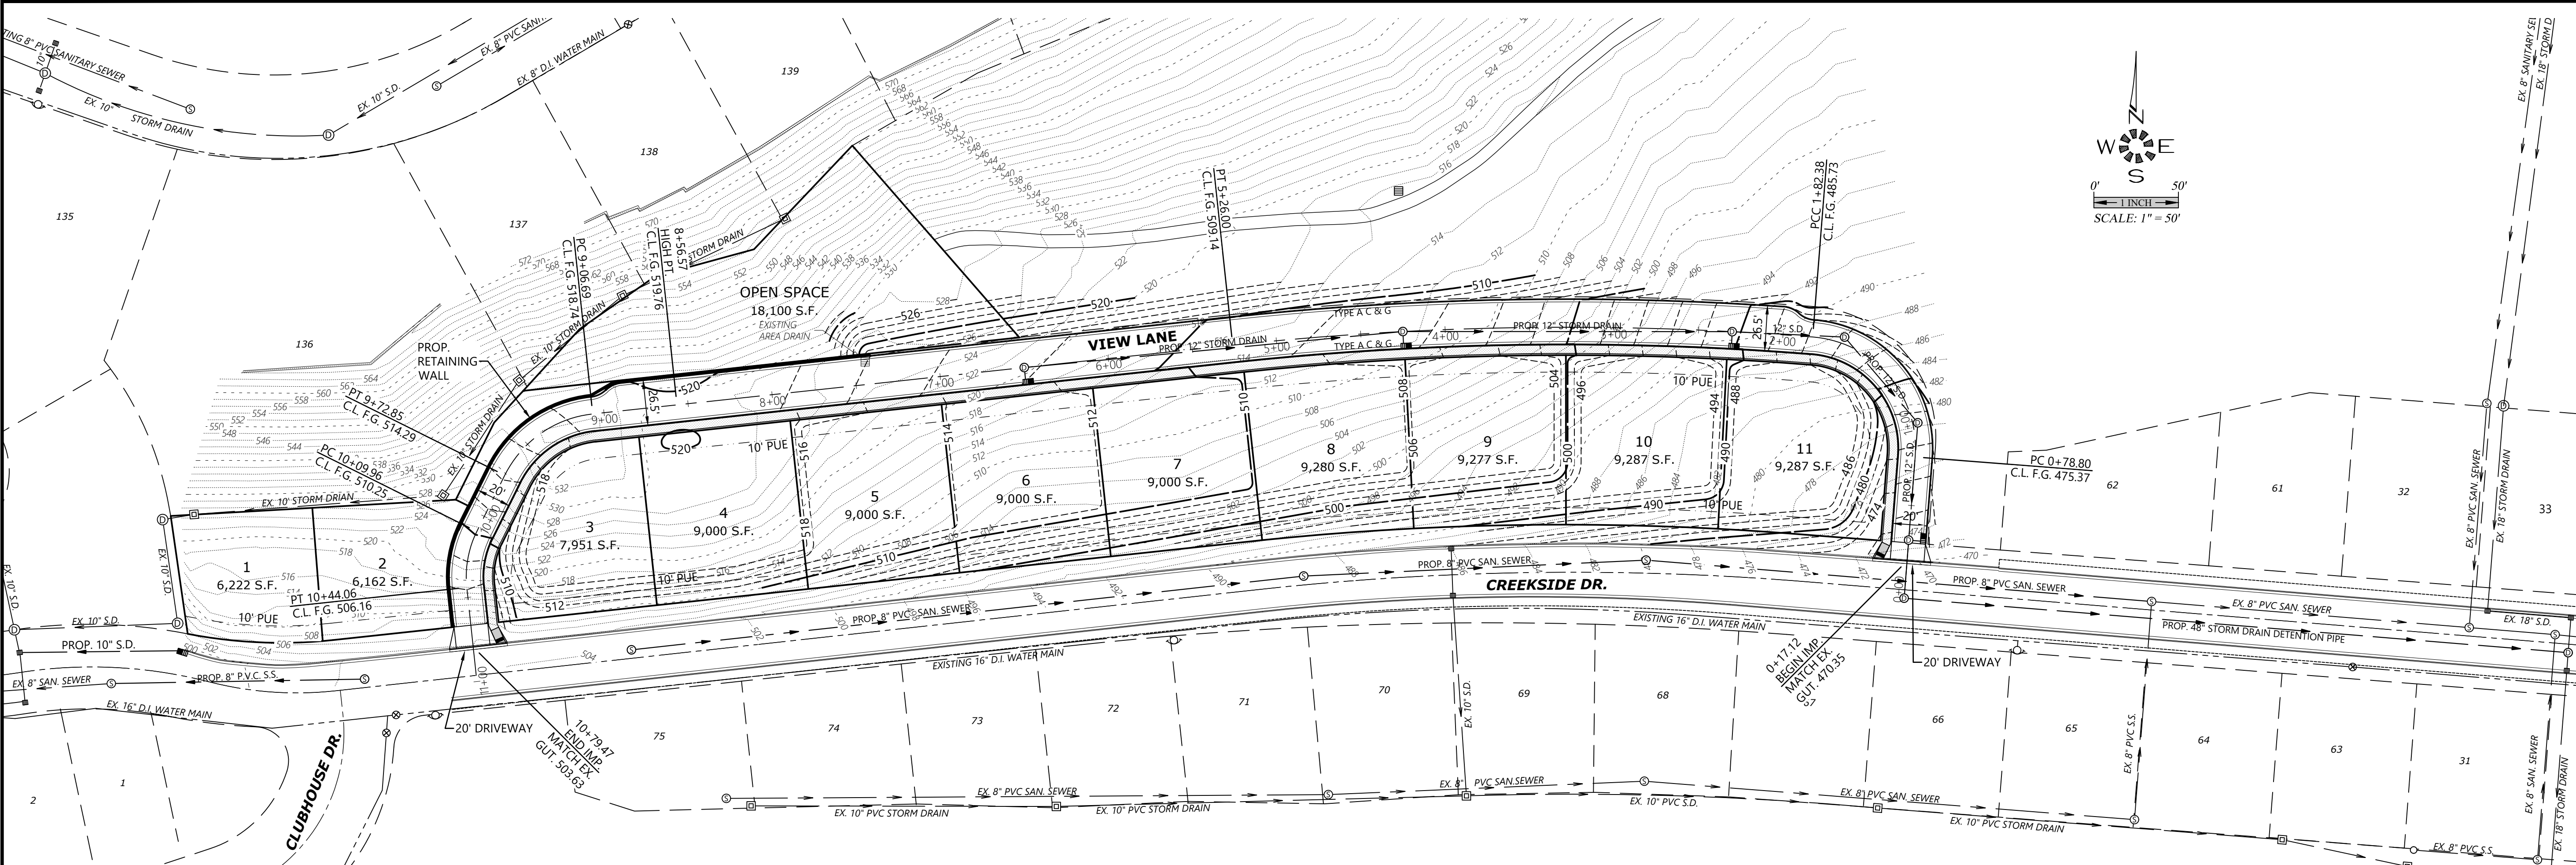

MULTI/TECH

ENGINEERING SERVICES, INC.  
1155 13th ST. SE SALEM, OR 97302  
PH: (503) 363 - 9227 FAX: (503) 364-1260  
www.mtengineering.net office@mtengineering.net

STREET PLAN

VILLAS AT CREEKSIDE

NO CHANGES, MODIFICATIONS  
OR REPRODUCTIONS TO BE  
MADE TO THESE DRAWINGS  
WITHOUT WRITTEN  
AUTHORIZATION FROM THE  
DESIGN ENGINEER.

Design: M.D.G.  
Drawn: D.G.G.  
Checked: B.M.G.  
Date: ---  
Scale: AS SHOWN  
As-Built: ---

REGISTERED PROFESSIONAL  
ENGINEER  
JULY 11, 1978  
MARK D. GAYL

EXPIRES 06-30-2025