


08 3W 22AB

BELLA TERRA AVE  
SEE MAP  
083W15CD


1/4 COR

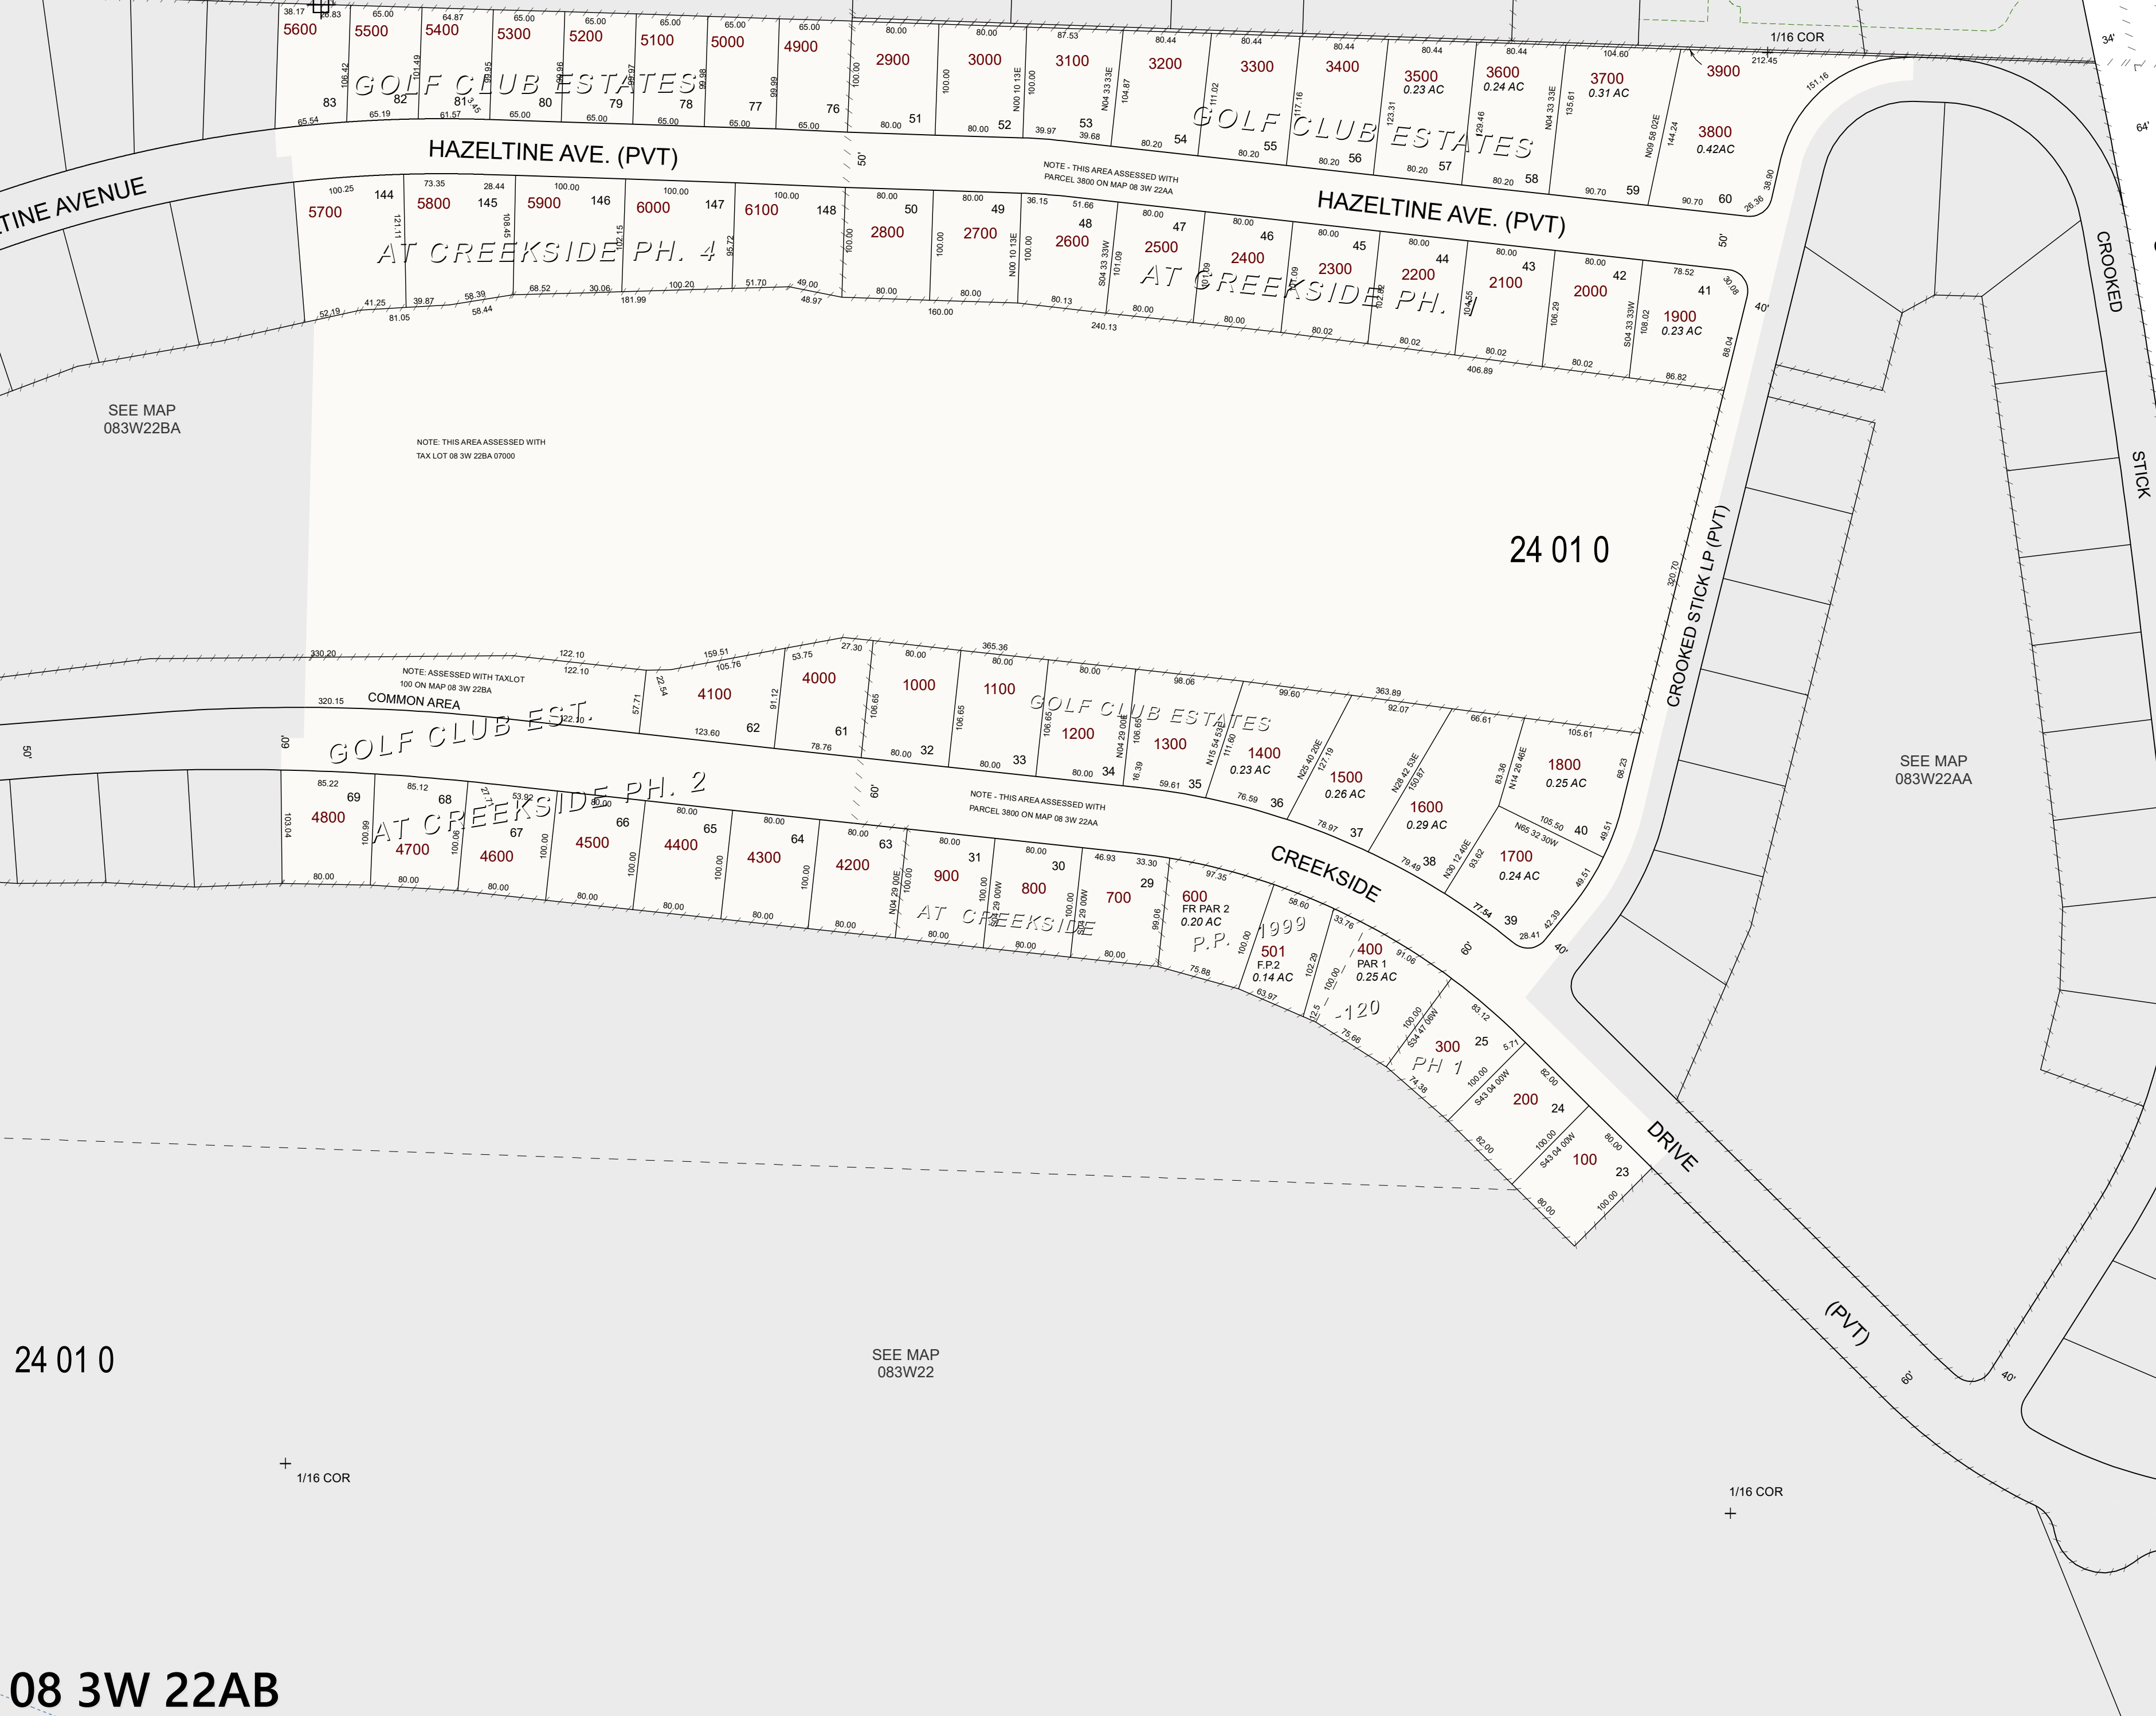

24 01 0

08 3W 22AB

08 3W 22AB  
SALEM

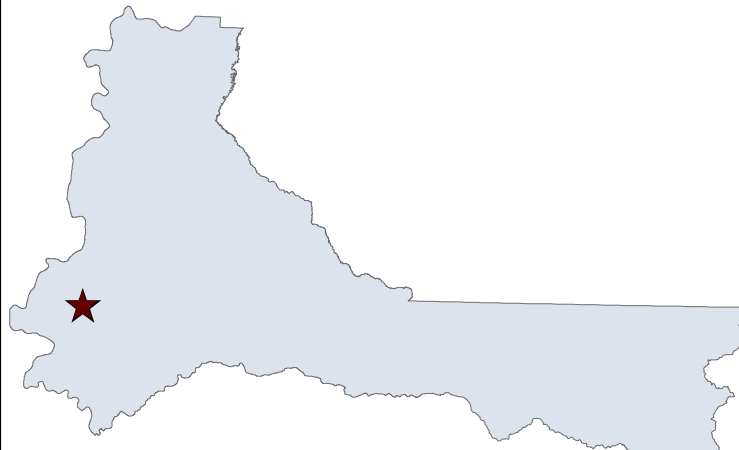

MARION COUNTY, OREGON  
NW1/4 NE1/4 SEC22 T8S R3W W.M.  
SCALE 1" = 100'

LEGEND

- LINE TYPES
- Taxlot Boundary
  - Road Right-of-Way
  - Railroad Right-of-Way
  - Private Road ROW
  - Subdivision/Plat Bndry
  - Waterline - Taxlot Bndry
  - Historical Boundary
  - Easement
  - Railroad Centerline
  - Taxcode Line
  - Map Boundary
  - Waterline - Non Bndry

- CORNER TYPES
- + 1/16TH Section Cor.
  - ⊙ DLC Corner
  - ⊕ 1/4 Section Cor.
  - ⊕ 16 15 Section Corner 21 22

NUMBERS

Tax Code Number  
**00 00 0**

Acreage  
**0.25 AC**

All acres listed are Net Acres, excluding any portions of the taxlot within public ROWs


NOTES

Tick Marks: A tick mark in the road indicates that the labeled dimension extends into the public ROW

200.00  
175.00

| CANCELLED NUMBERS |  |  |  |  |
|-------------------|--|--|--|--|
| 500               |  |  |  |  |

DISCLAIMER: THIS MAP WAS PREPARED FOR ASSESSMENT PURPOSES ONLY

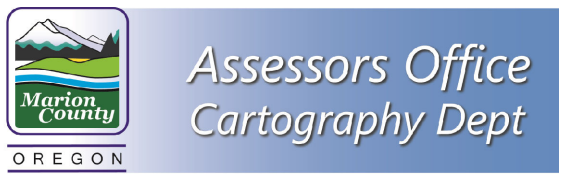

FOR ADDITIONAL MAPS VISIT OUR WEBSITE AT [www.co.marion.or.us](http://www.co.marion.or.us)

PLOT DATE: 10/16/2020

SALEM  
08 3W 22AB