


\\saw\6246-Creekside\01.Dwg X23 6246.dwg, 01 SITE 2/26/2004 10:25:50 AM, 10scale

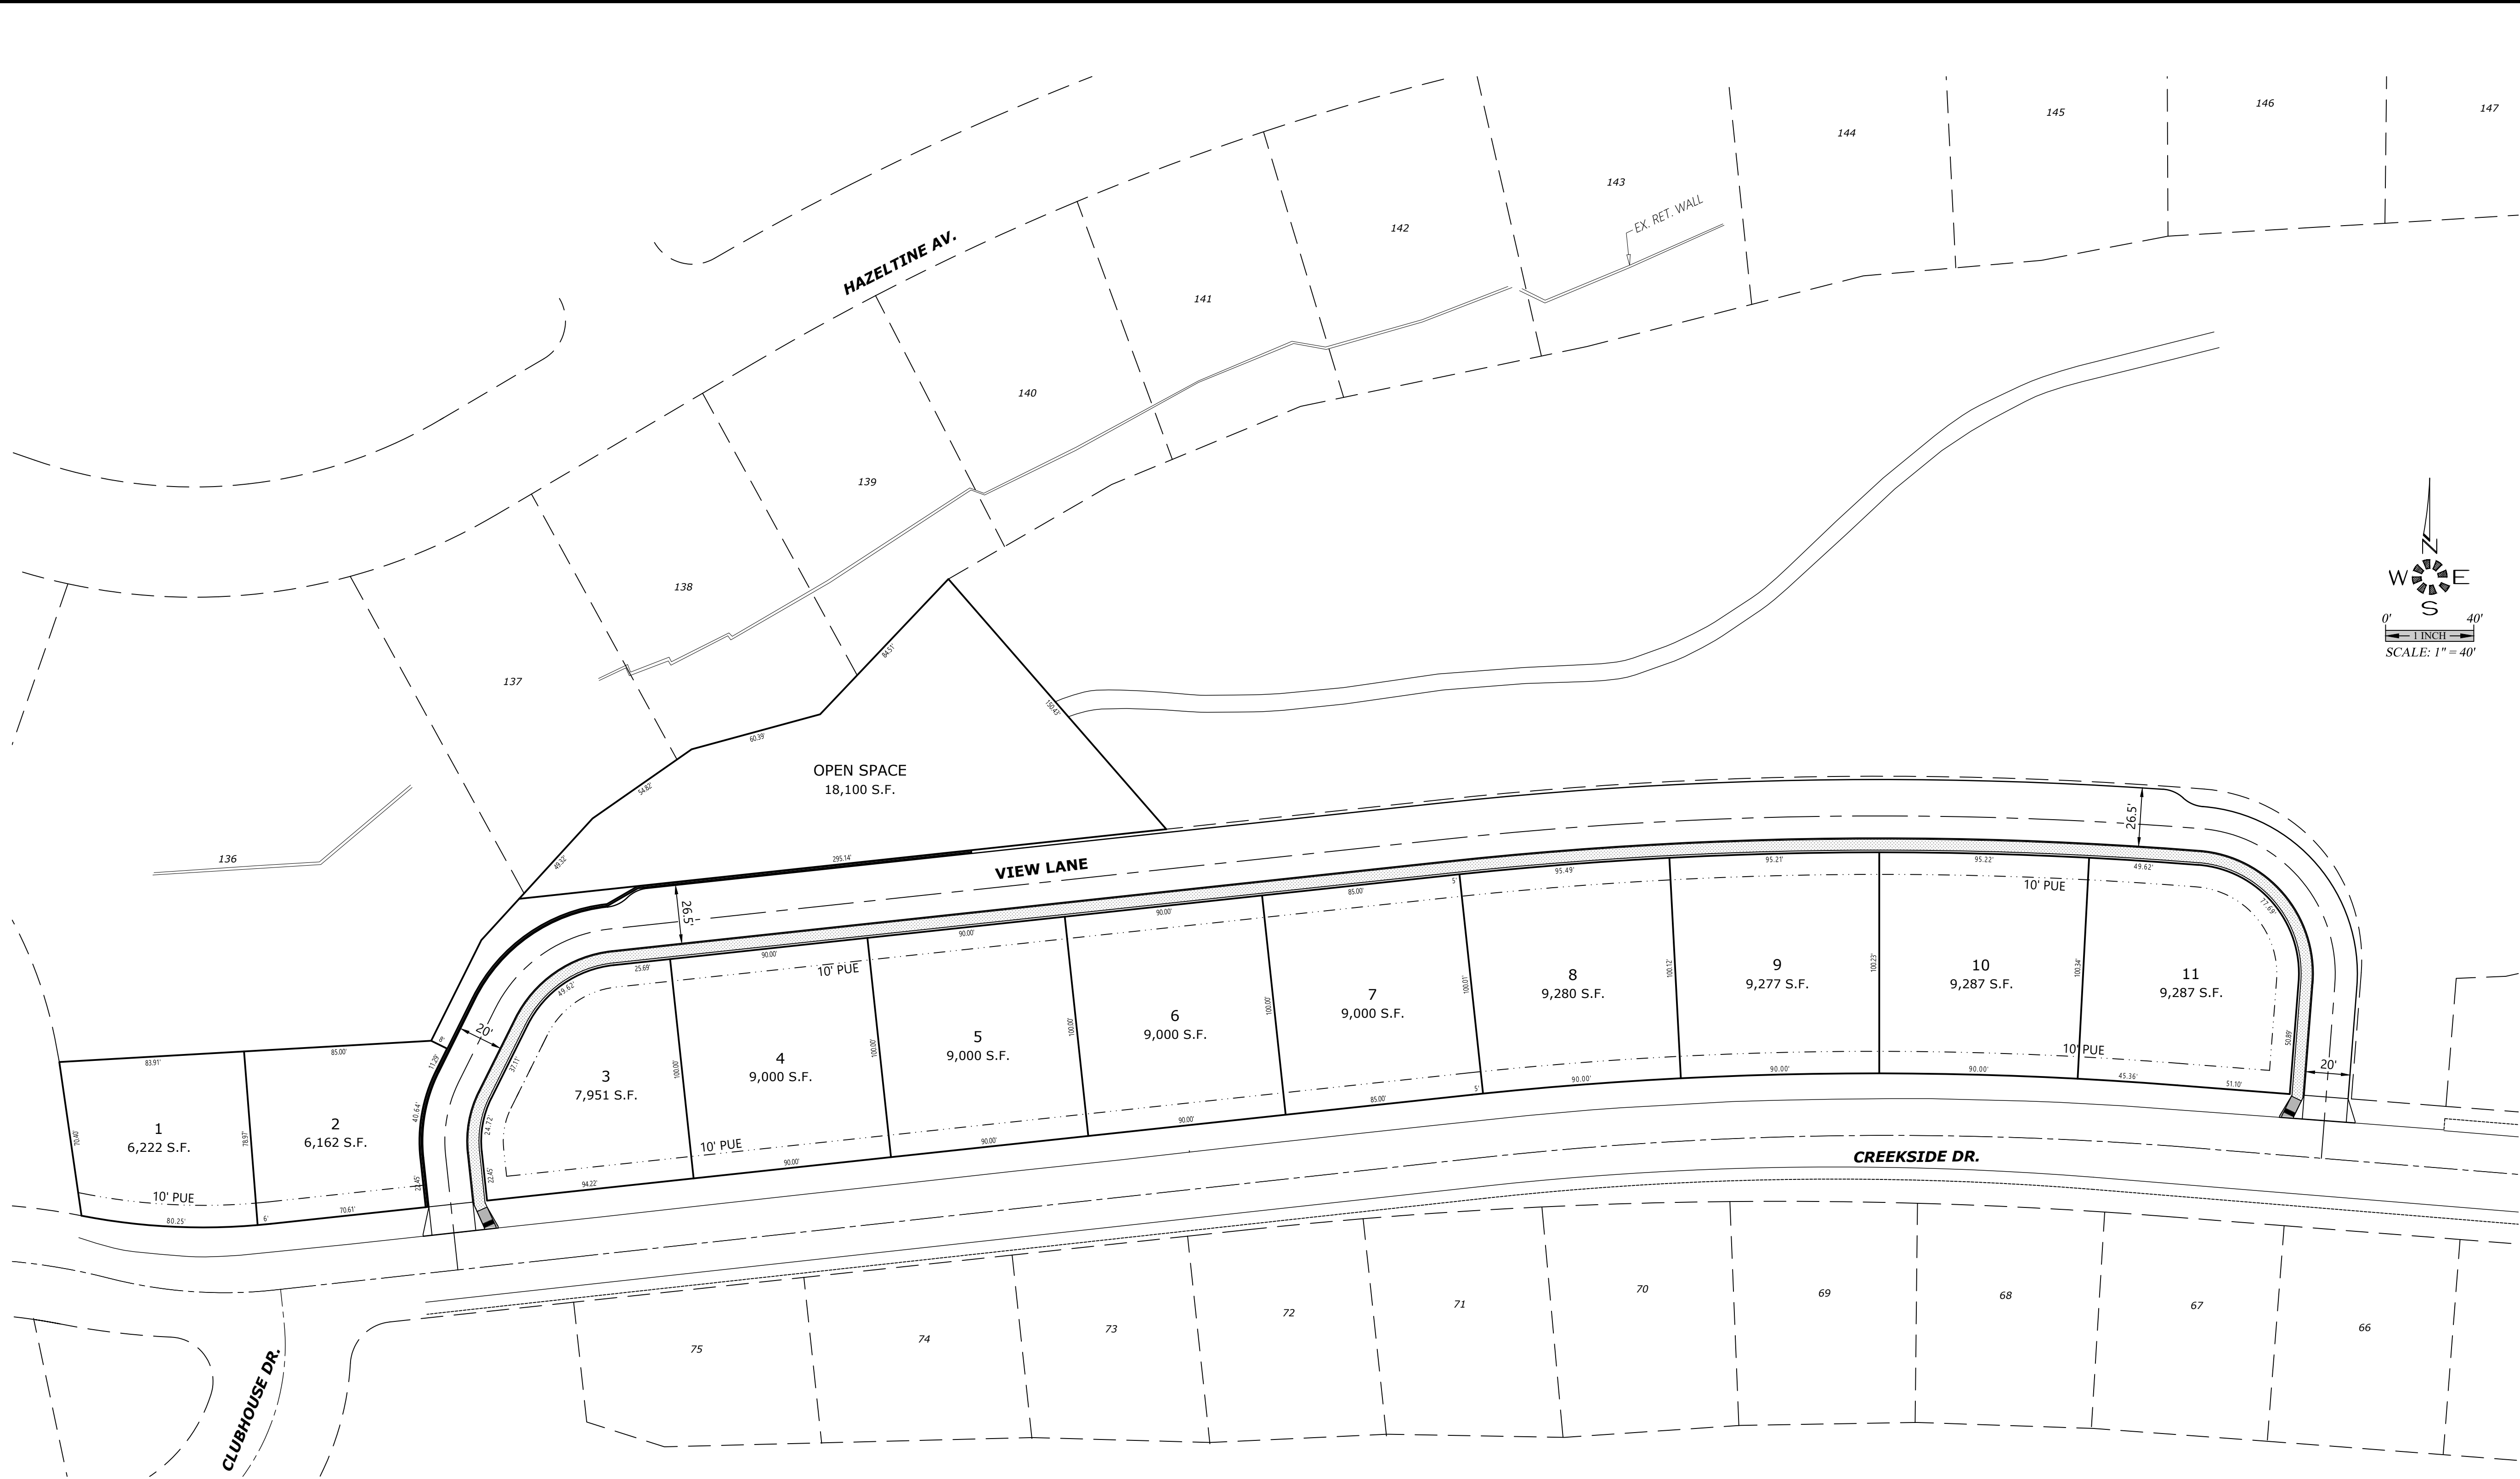

MULTI/TECH
ENGINEERING SERVICES, INC.
1155 13TH ST. S.E. SALEM, OR. 97302
PH. (503) 363-5277 FAX (503) 366-5660
www.mtengineering.net office@mtengineering.net

**LOT DIMENSIONS
& SIDEWALK PLAN**

VILLAS AT CREEKSIDE

NO CHANGES, MODIFICATIONS
OR REDUCTIONS SHALL BE
MADE TO THESE DRAWINGS
WITHOUT WRITTEN
AUTHORIZATION FROM THE
DESIGN ENGINEER.
DIMENSIONS & NOTES TAKE
PRECEDENCE OVER
GRAPHICAL REPRESENTATION.

6246 501-SITE

Design: M.D.G.
Drawn: D.G.G.
Checked: B.M.G.
Date: ----
Scale: AS SHOWN
As-Built: ----

REGISTERED PROFESSIONAL
ENGINEER
OREGON
JULY 14, 1978
MARK D. GREEN
EXPIRES: 06-30-2025

JOB # 6246

701