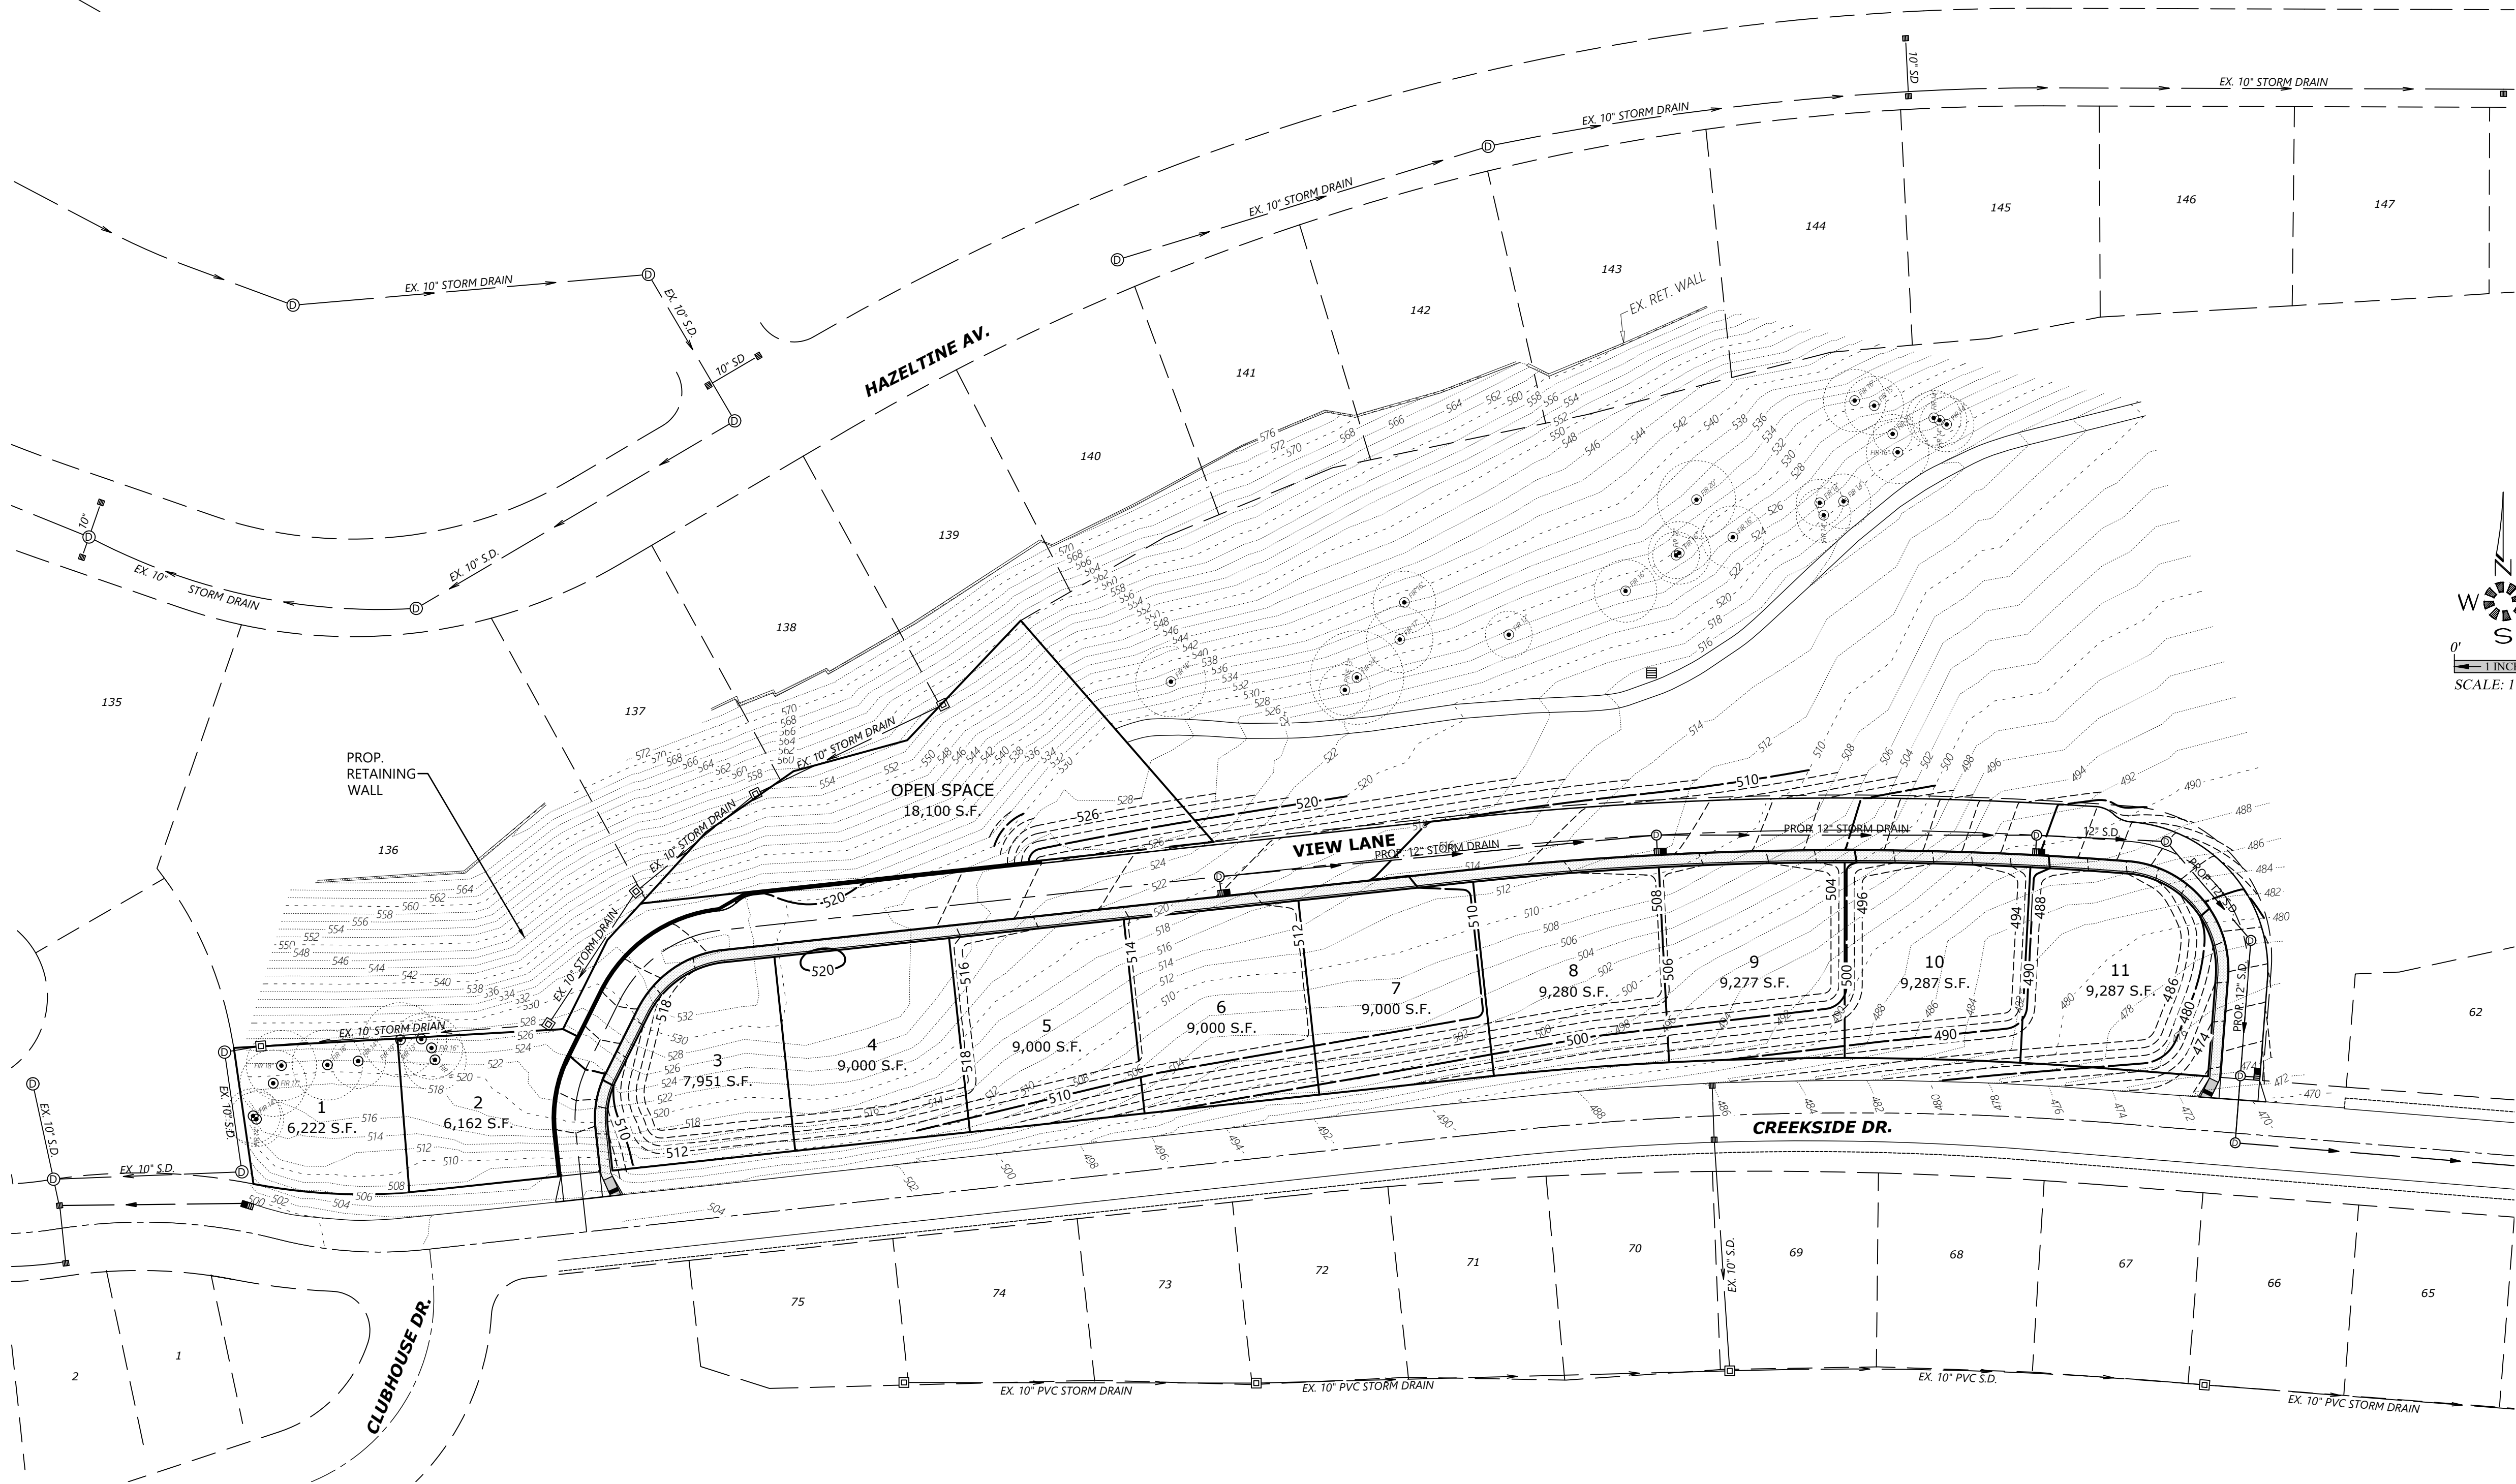


TOTAL EXISTING TREES WITHIN BOUNDARY

- = EXISTING NON SIGNIFICANT TREE TO REMAIN
- ⊗ = EXISTING NON SIGNIFICANT TREE TO BE REMOVED
- ⊙ = EXISTING SIGNIFICANT WHITE OAK TREE 20"+ DIA. TO REMAIN
- ⊗ = EXISTING SIGNIFICANT WHITE OAK TREE 20"+ DIA. TO BE REMOVED
- ⊙ = EXISTING SIGNIFICANT NON WHITE OAK TREE 30"+ DIA. TO REMAIN
- ⊗ = EXISTING SIGNIFICANT NON WHITE OAK TREE 30"+ DIA. TO BE REMOVED

	REMAIN	REMOVE	TOTAL
SIGNIFICANT NON WHITE OAK 30"≥	0	0	0
SIGNIFICANT WHITE OAK 20"≥	0	0	0
NON SIGNIFICANT TREE	10	0	10
TOTAL TREES			10

**TREE
CONSERVATION
PLAN**

VILLAS AT CREEKSIDE

NO CHANGES, MODIFICATIONS
OR REDUCTIONS SHALL BE
MADE TO THESE DRAWINGS
WITHOUT WRITTEN
AUTHORIZATION FROM THE
DESIGN ENGINEER.
DIMENSIONS & NOTES TAKE
PRECEDENCE OVER
GRAPHICAL REPRESENTATION.

Design: M.D.G.
Drawn: D.G.G.
Checked: B.M.G.
Date: ----
Scale: AS SHOWN
As-Built: ----



EXPIRES: 06-30-2025

JOB # 6246

502