


EXHIBIT B

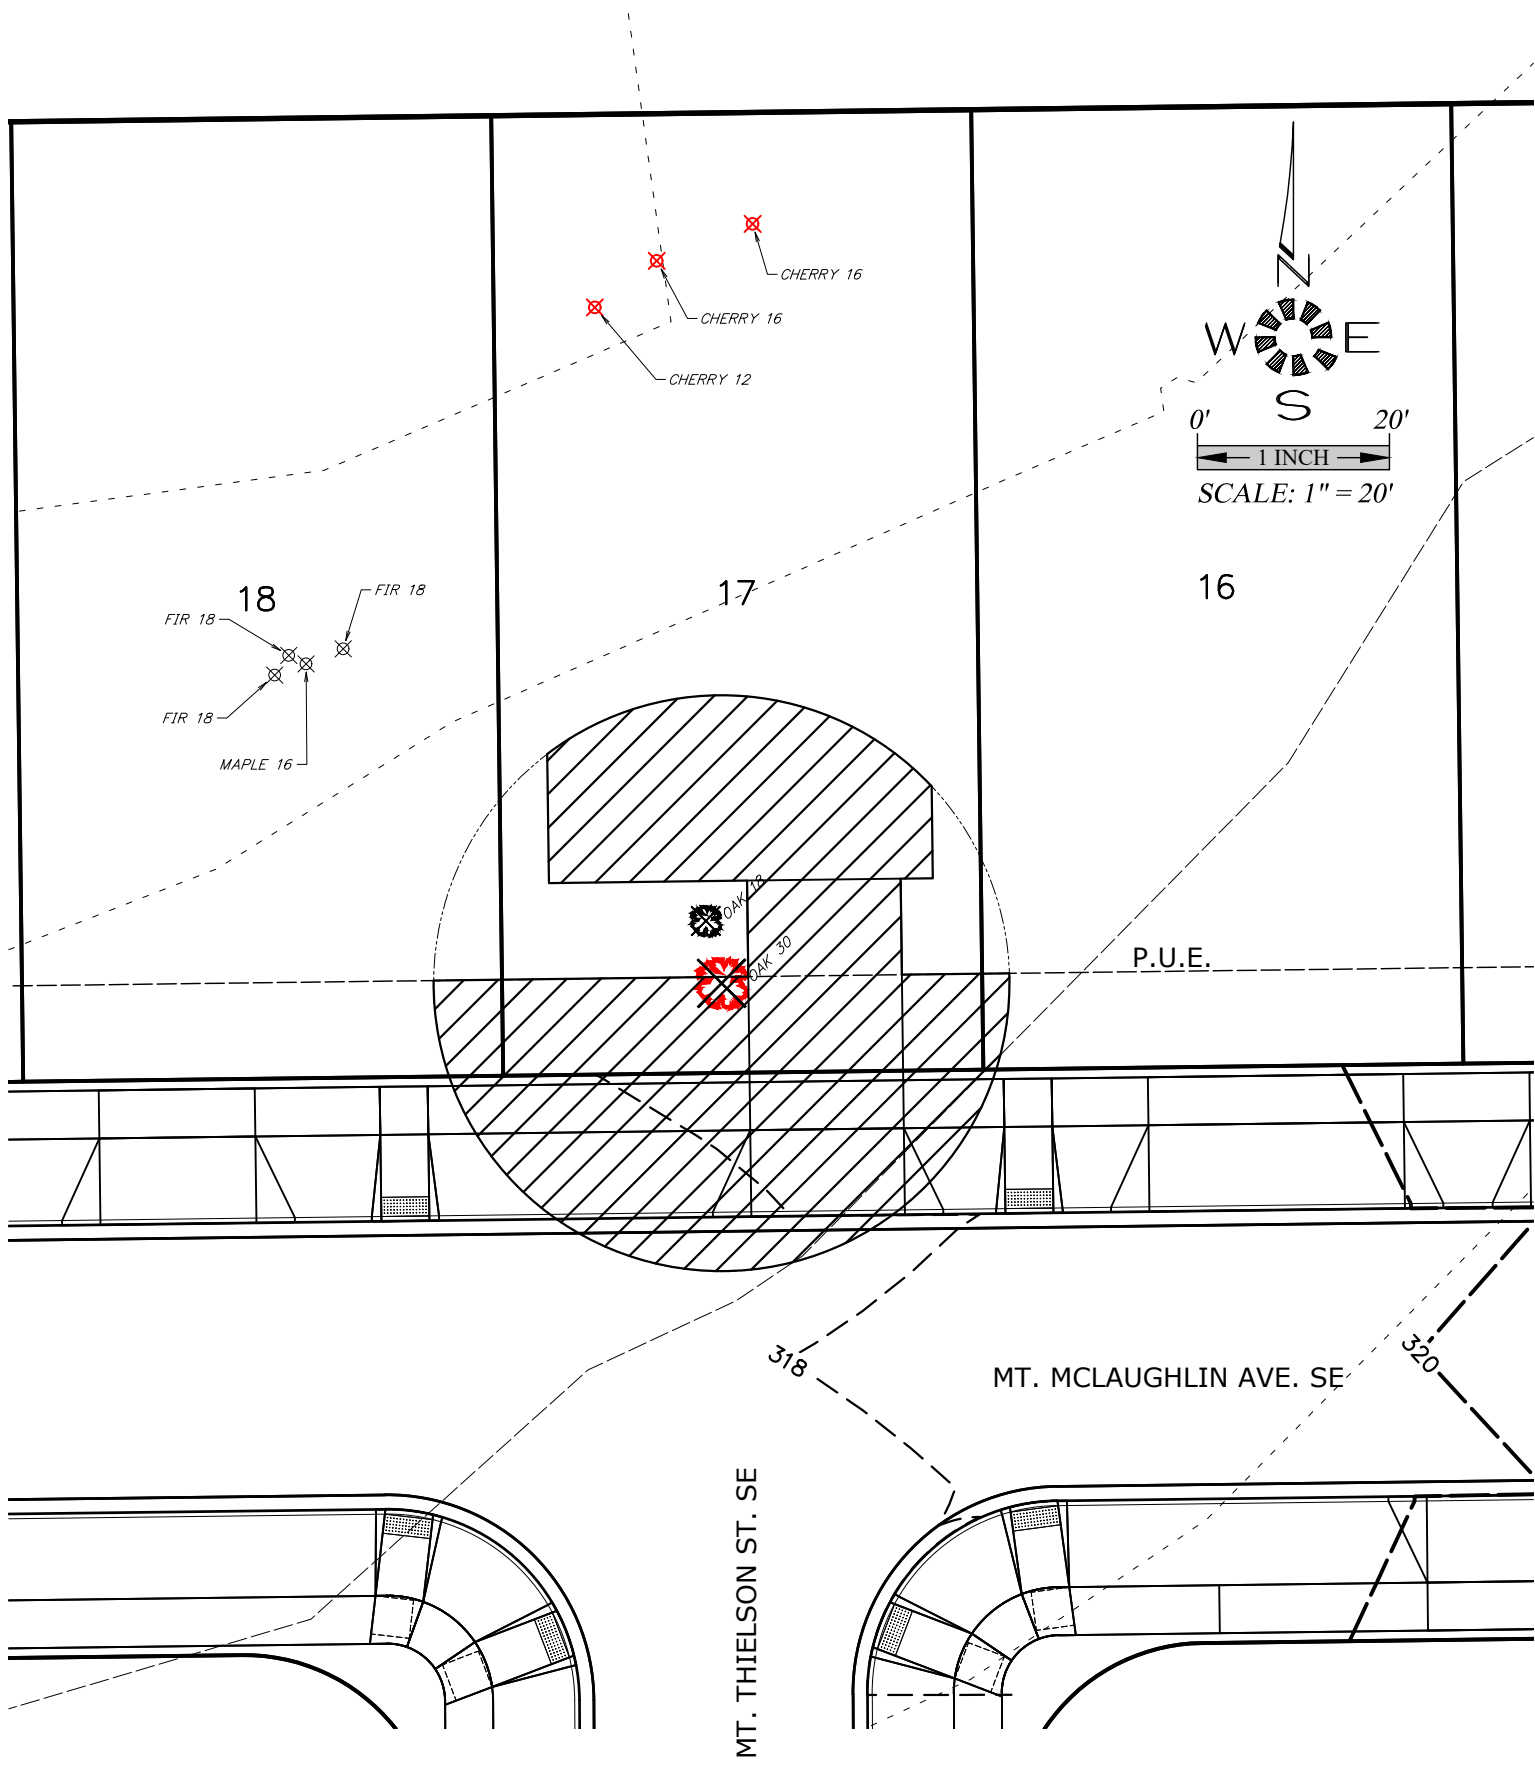

30" OAK
CRITICAL ROOT ZONE: 2,827 S.F.
IMPACT AREA: 2,287 S.F. (81%)