


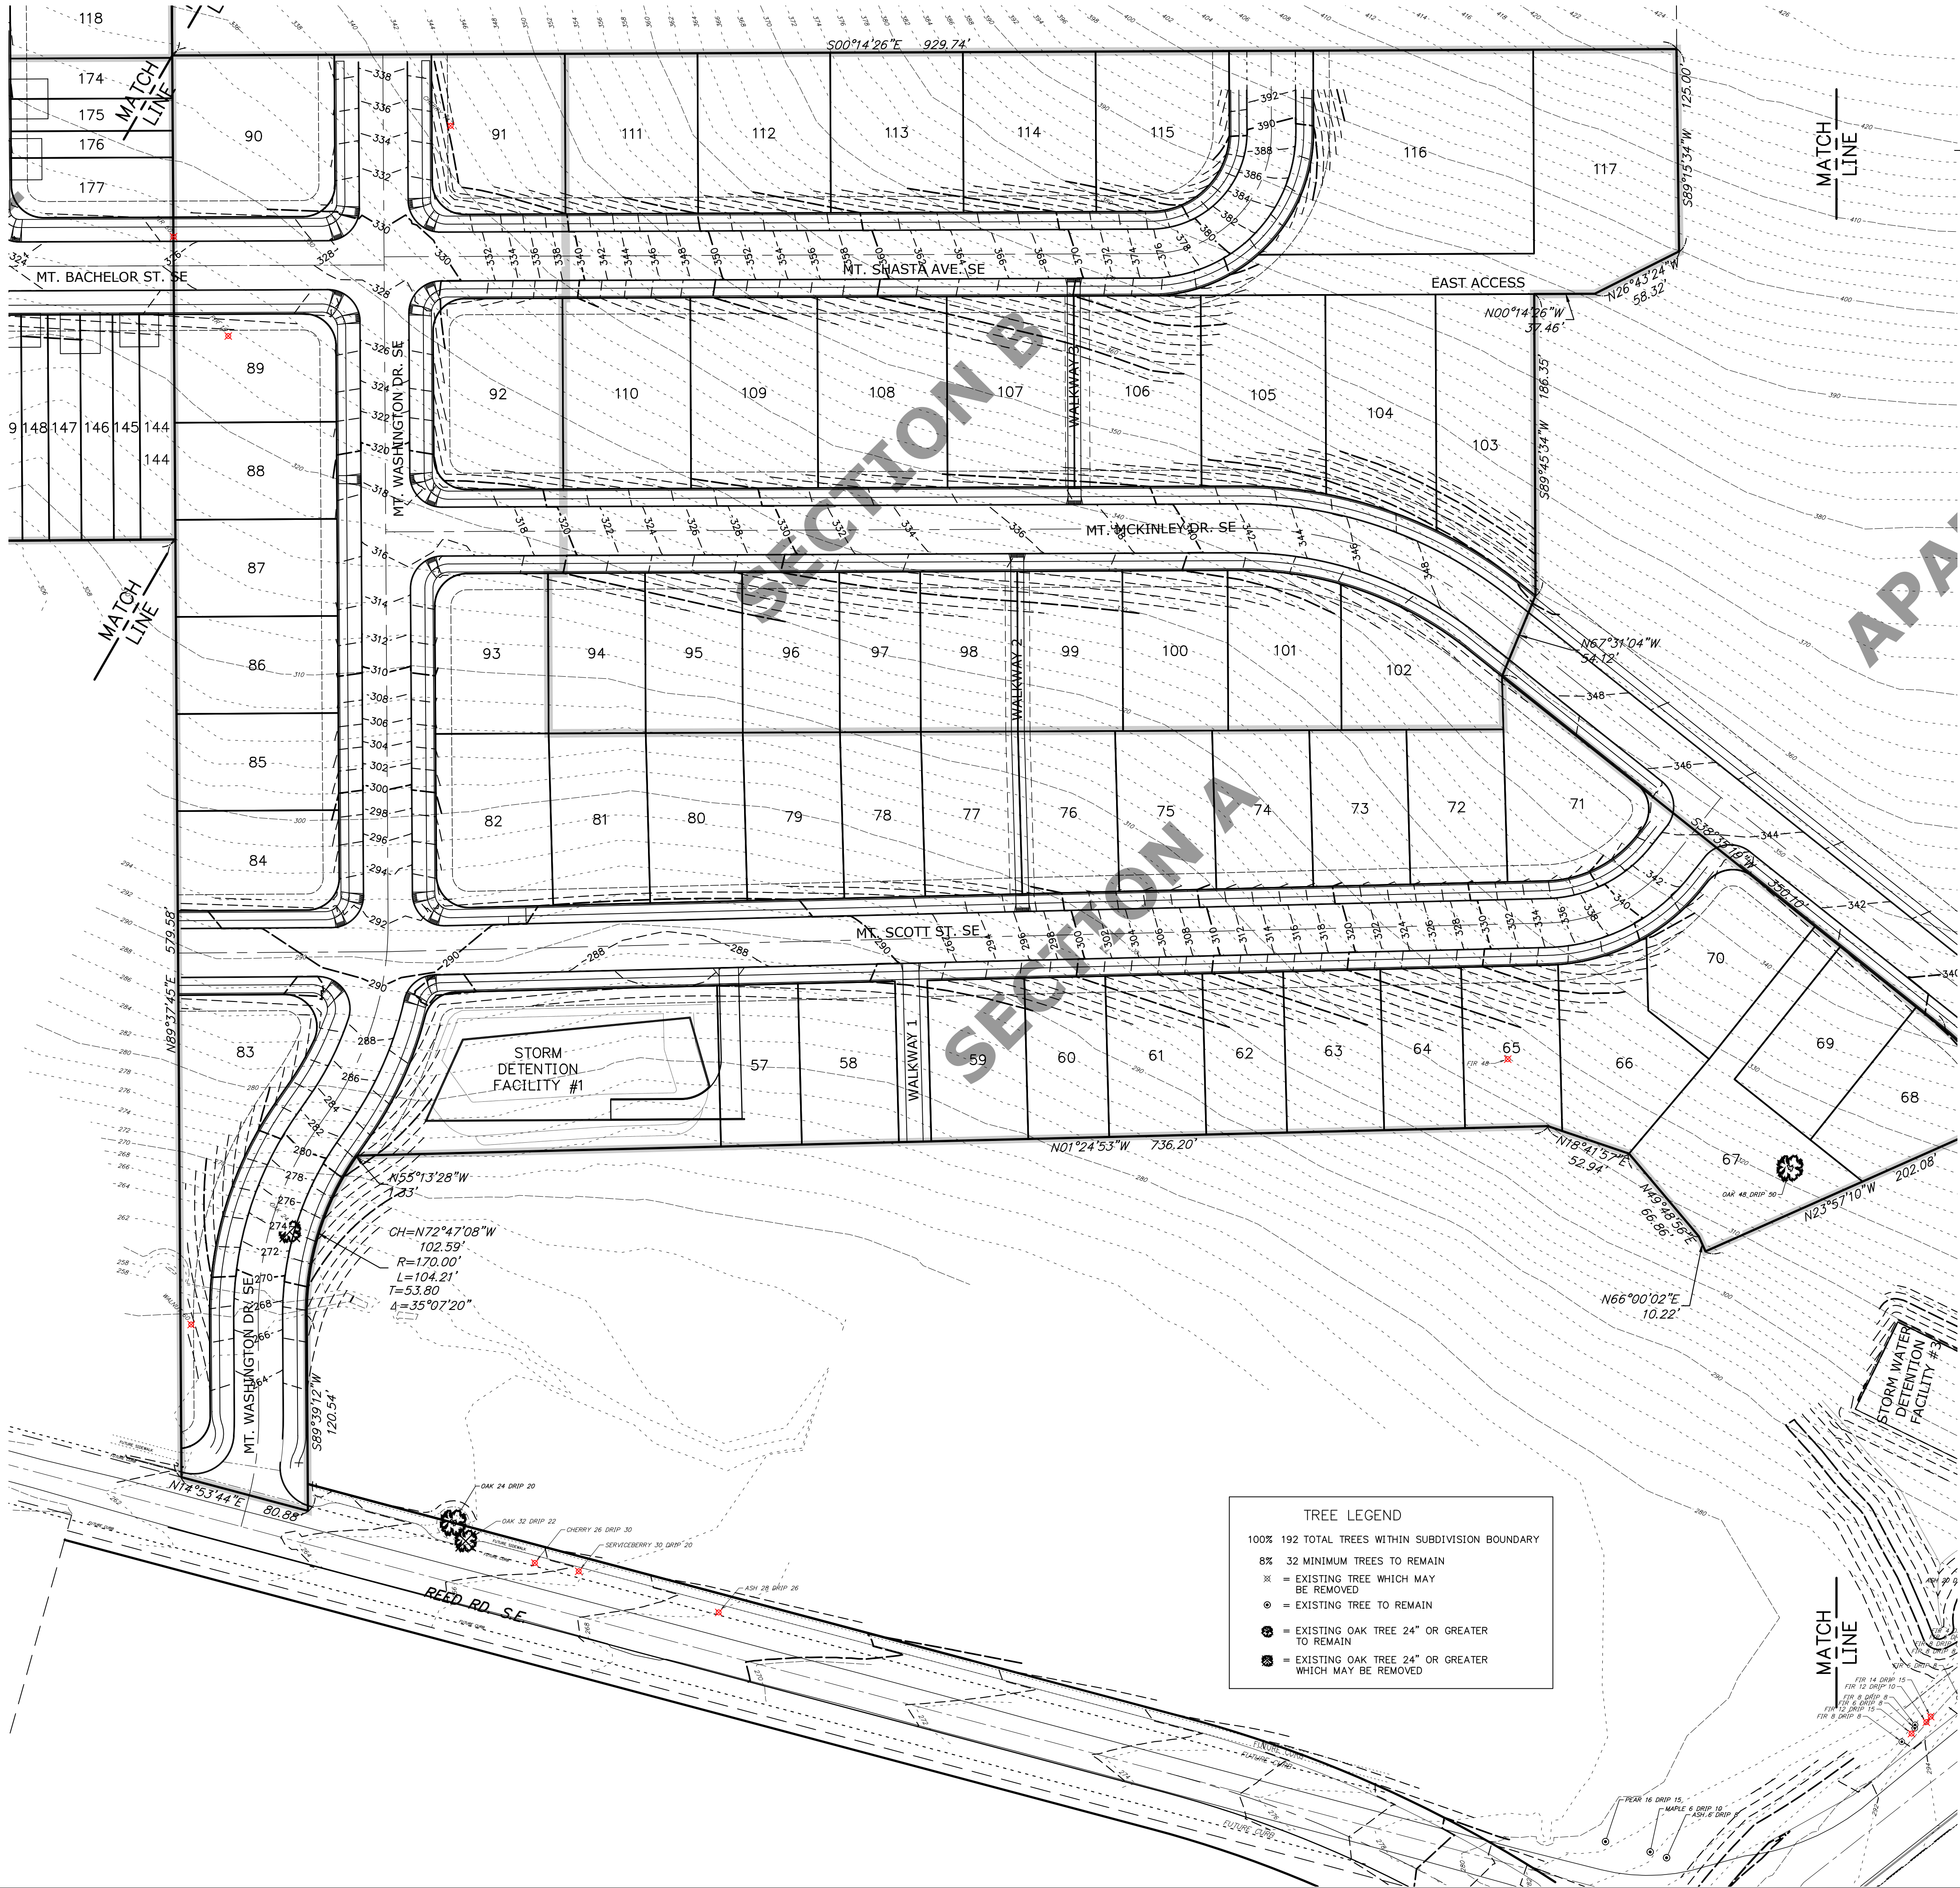

9. REVISED SECTIONS & PARCEL STATISTICS	J.P.H.	09/08/2023
8. REVISED LOTS, STREETS, & TREES	T.N.S.	04/06/2022
7. REVISED LOTS & STREETS	P.H.S.	09/12/2019
6. REVISED LOTS, ADDED TREES	P.H.S.	08/29/2019
5. STREET WIDTHS & PEDESTRIAN EASEMENTS	P.H.S.	08/14/2019
4. ADDED NEW STREETS & EX. EASEMENTS	P.H.S.	06/28/2019
3. UPDATED PER DRAINAGE REVISIONS	P.H.S.	06/06/2019
1. REVISED PER CITY OF SALEM REVIEW	P.H.S.	03/25/2019

DESIGN:	M.D.G.
DRAWN:	P.H.S.
CHECKED:	J.J.G.
DATE:	JUNE 2018
SCALE:	AS SHOWN
AS-BUILT:	----

REGISTERED PROFESSIONAL ENGINEER
JUN 14 1978
MARK D. GERRY

EXPIRES: 06-30-2023

JOB # 6234

P402

NO CHANGES, MODIFICATIONS OR REPRODUCTIONS TO BE MADE TO THESE DRAWINGS WITHOUT WRITTEN AUTHORIZATION FROM THE DESIGN ENGINEER. DIMENSIONS & NOTES TAKE PRECEDENCE OVER GRAPHICAL REPRESENTATION.

NOT FOR CONSTRUCTION UNLESS STAMPED APPROVED HERE

COBURN GRAND VIEW ESTATES

TREE CONSERVATION PLAN - CENTRAL