


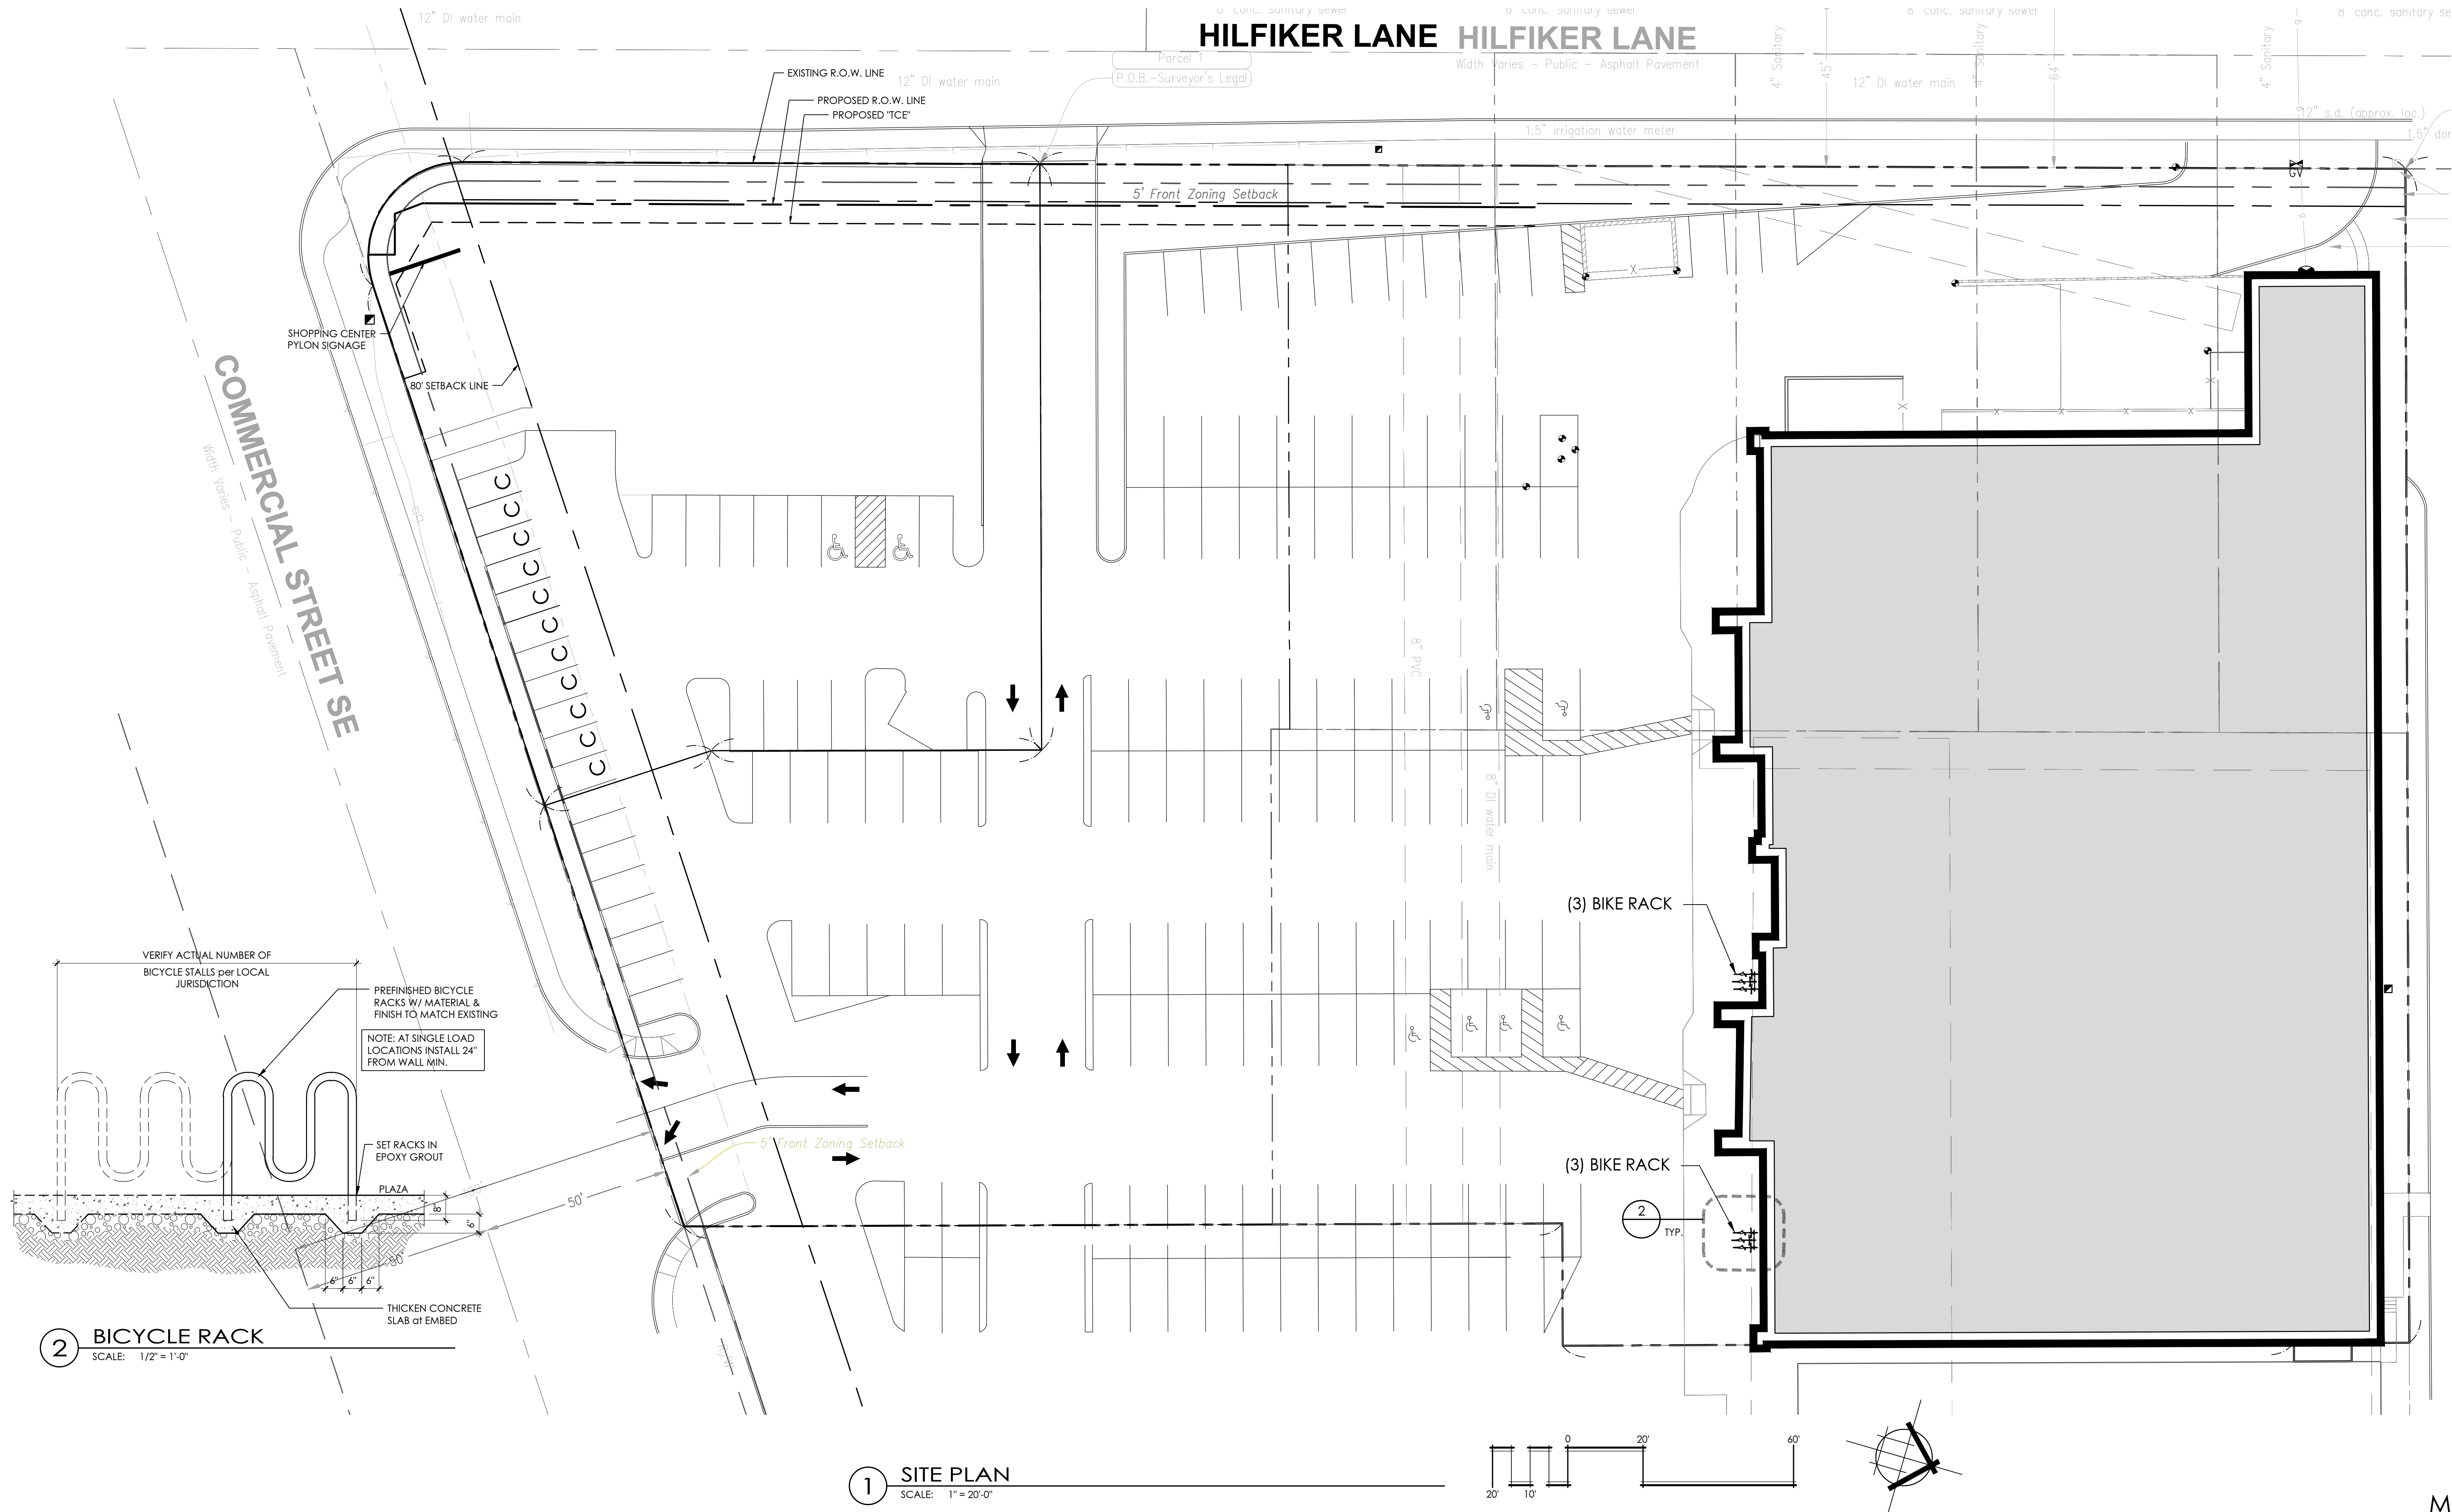

Phillips Edison & Company
3247 Santa Fe Rd.
Park City, UT 84098
Phone: (513) 692-7782

Hilfiker Square

Commercial St. SE & Hilfiker Ln. | Salem, Oregon

BENNER
STANGE
ASSOCIATES
ARCHITECTS, INC.
THE WATERMAN BUILDING
80 SE MADISON
SUITE 214
PORTLAND, OR 97214
(503) 670-0234
FAX (503) 670-0235
bsa@bsaarch.com

BSAA
ARCHITECTURE & PLANNING

May 13, 2024