



REV 1 - 04.09.24
REV 2 - 05.24.24

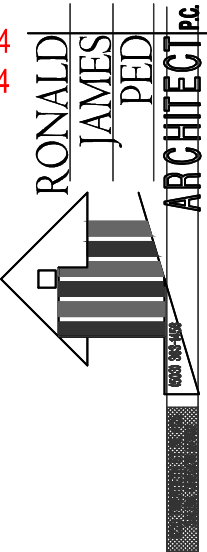

SITE SUMMARY

17th and OAK SALEM OREGON 97301
TAX ACCOUNT: 568587
TAXLOT NUMBER: 073W26CD04401
ZONING: RM2- MULTIPLE FAMILY RESIDENTIAL 2
ACRES: 16,370 SF (.31 AC) - 100%
PROPOSED LANDSCAPE: 6,471 SF - 39.5%
NEW BUILDINGS FOOTPRINTS (3 Bldgs, 12 UNITS): 2,896.5 SF - 17.7%
HARD SURFACE: 6,996.5 SF - 42.7%
TOTAL IMPERVIOUS (Bldgs + Ovrhngs + Surf)= **14,255 SF SEE: SPR-II**

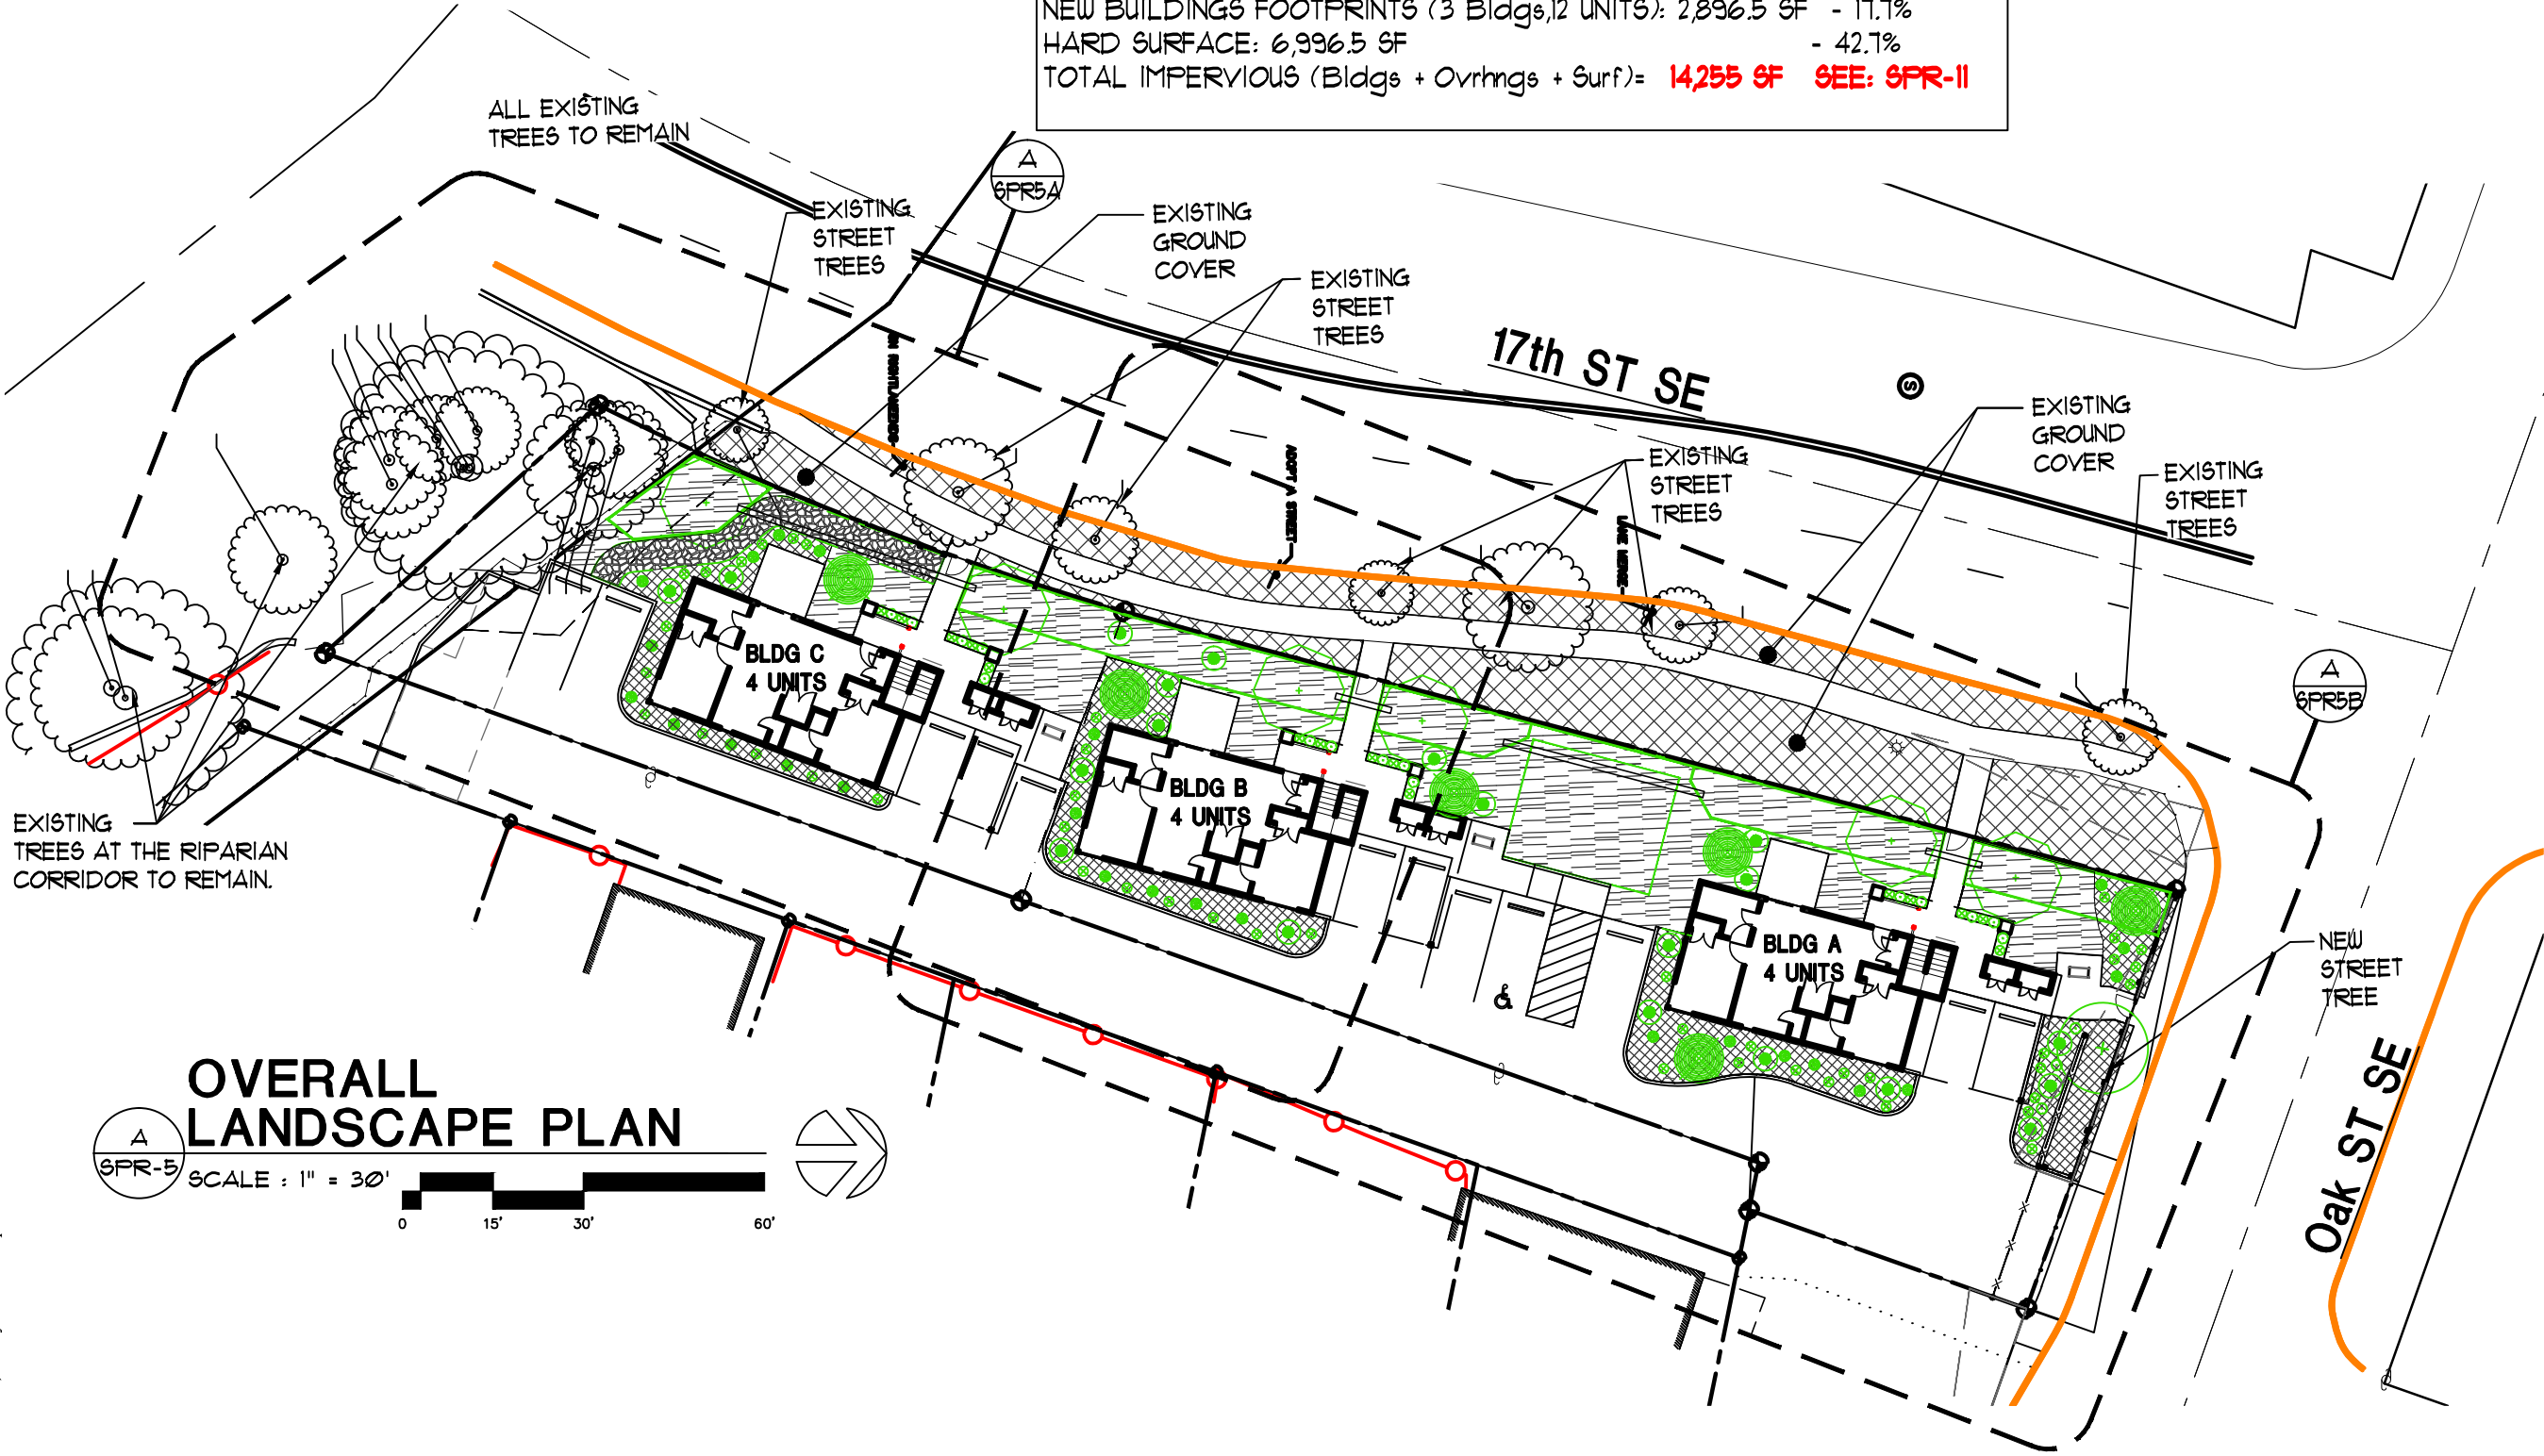

NEW APARTMENTS FOR:
SERVANDO GARCIA
17th and OAK, SALEM OR 97301

DATE: 02-07-2024
DRAWN: TB
JOB NO.: 2159

SPR-5