


SITE SUMMARY

17th and OAK SALEM OREGON 97301
TAX ACCOUNT: 568581
TAXLOT NUMBER: 073W26CD04401
ZONING: RM2 - MULTIPLE FAMILY RESIDENTIAL 2
ACRES: 16,370 SF (.31 AC)

- 100%

SURVEY MONUMENT PRESERVATION:
ALL SURVEY MONUMENTS OF RECORD MUST BE PRESERVED. IN THE EVENT A MONMENT IS DISTURBED, _____ IS RESPONSIBLE TO SECURE THE SERVICES OF A REGISTERED PROFESSIONAL LAND SURVEYOR TO REFERENCE AND REPLACE THE MONUMENT WITHIN 90 DAYS OF THE REMOVAL, DISTURBANCE OR DISTRUCTION.


REV 1 - 04.09.24
REV 2 - 05.24.24

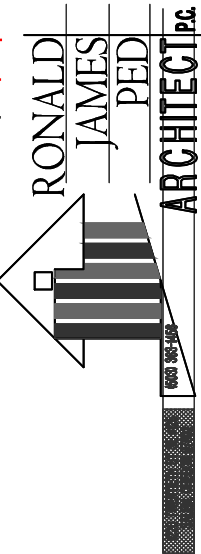

NEW APARTMENTS FOR:
SERVANDO GARCIA
17th and OAK, SALEM OR 97301

DATE: 02-07-2024
DRAWN: TB
JOB NO.: 2159

SPR-2

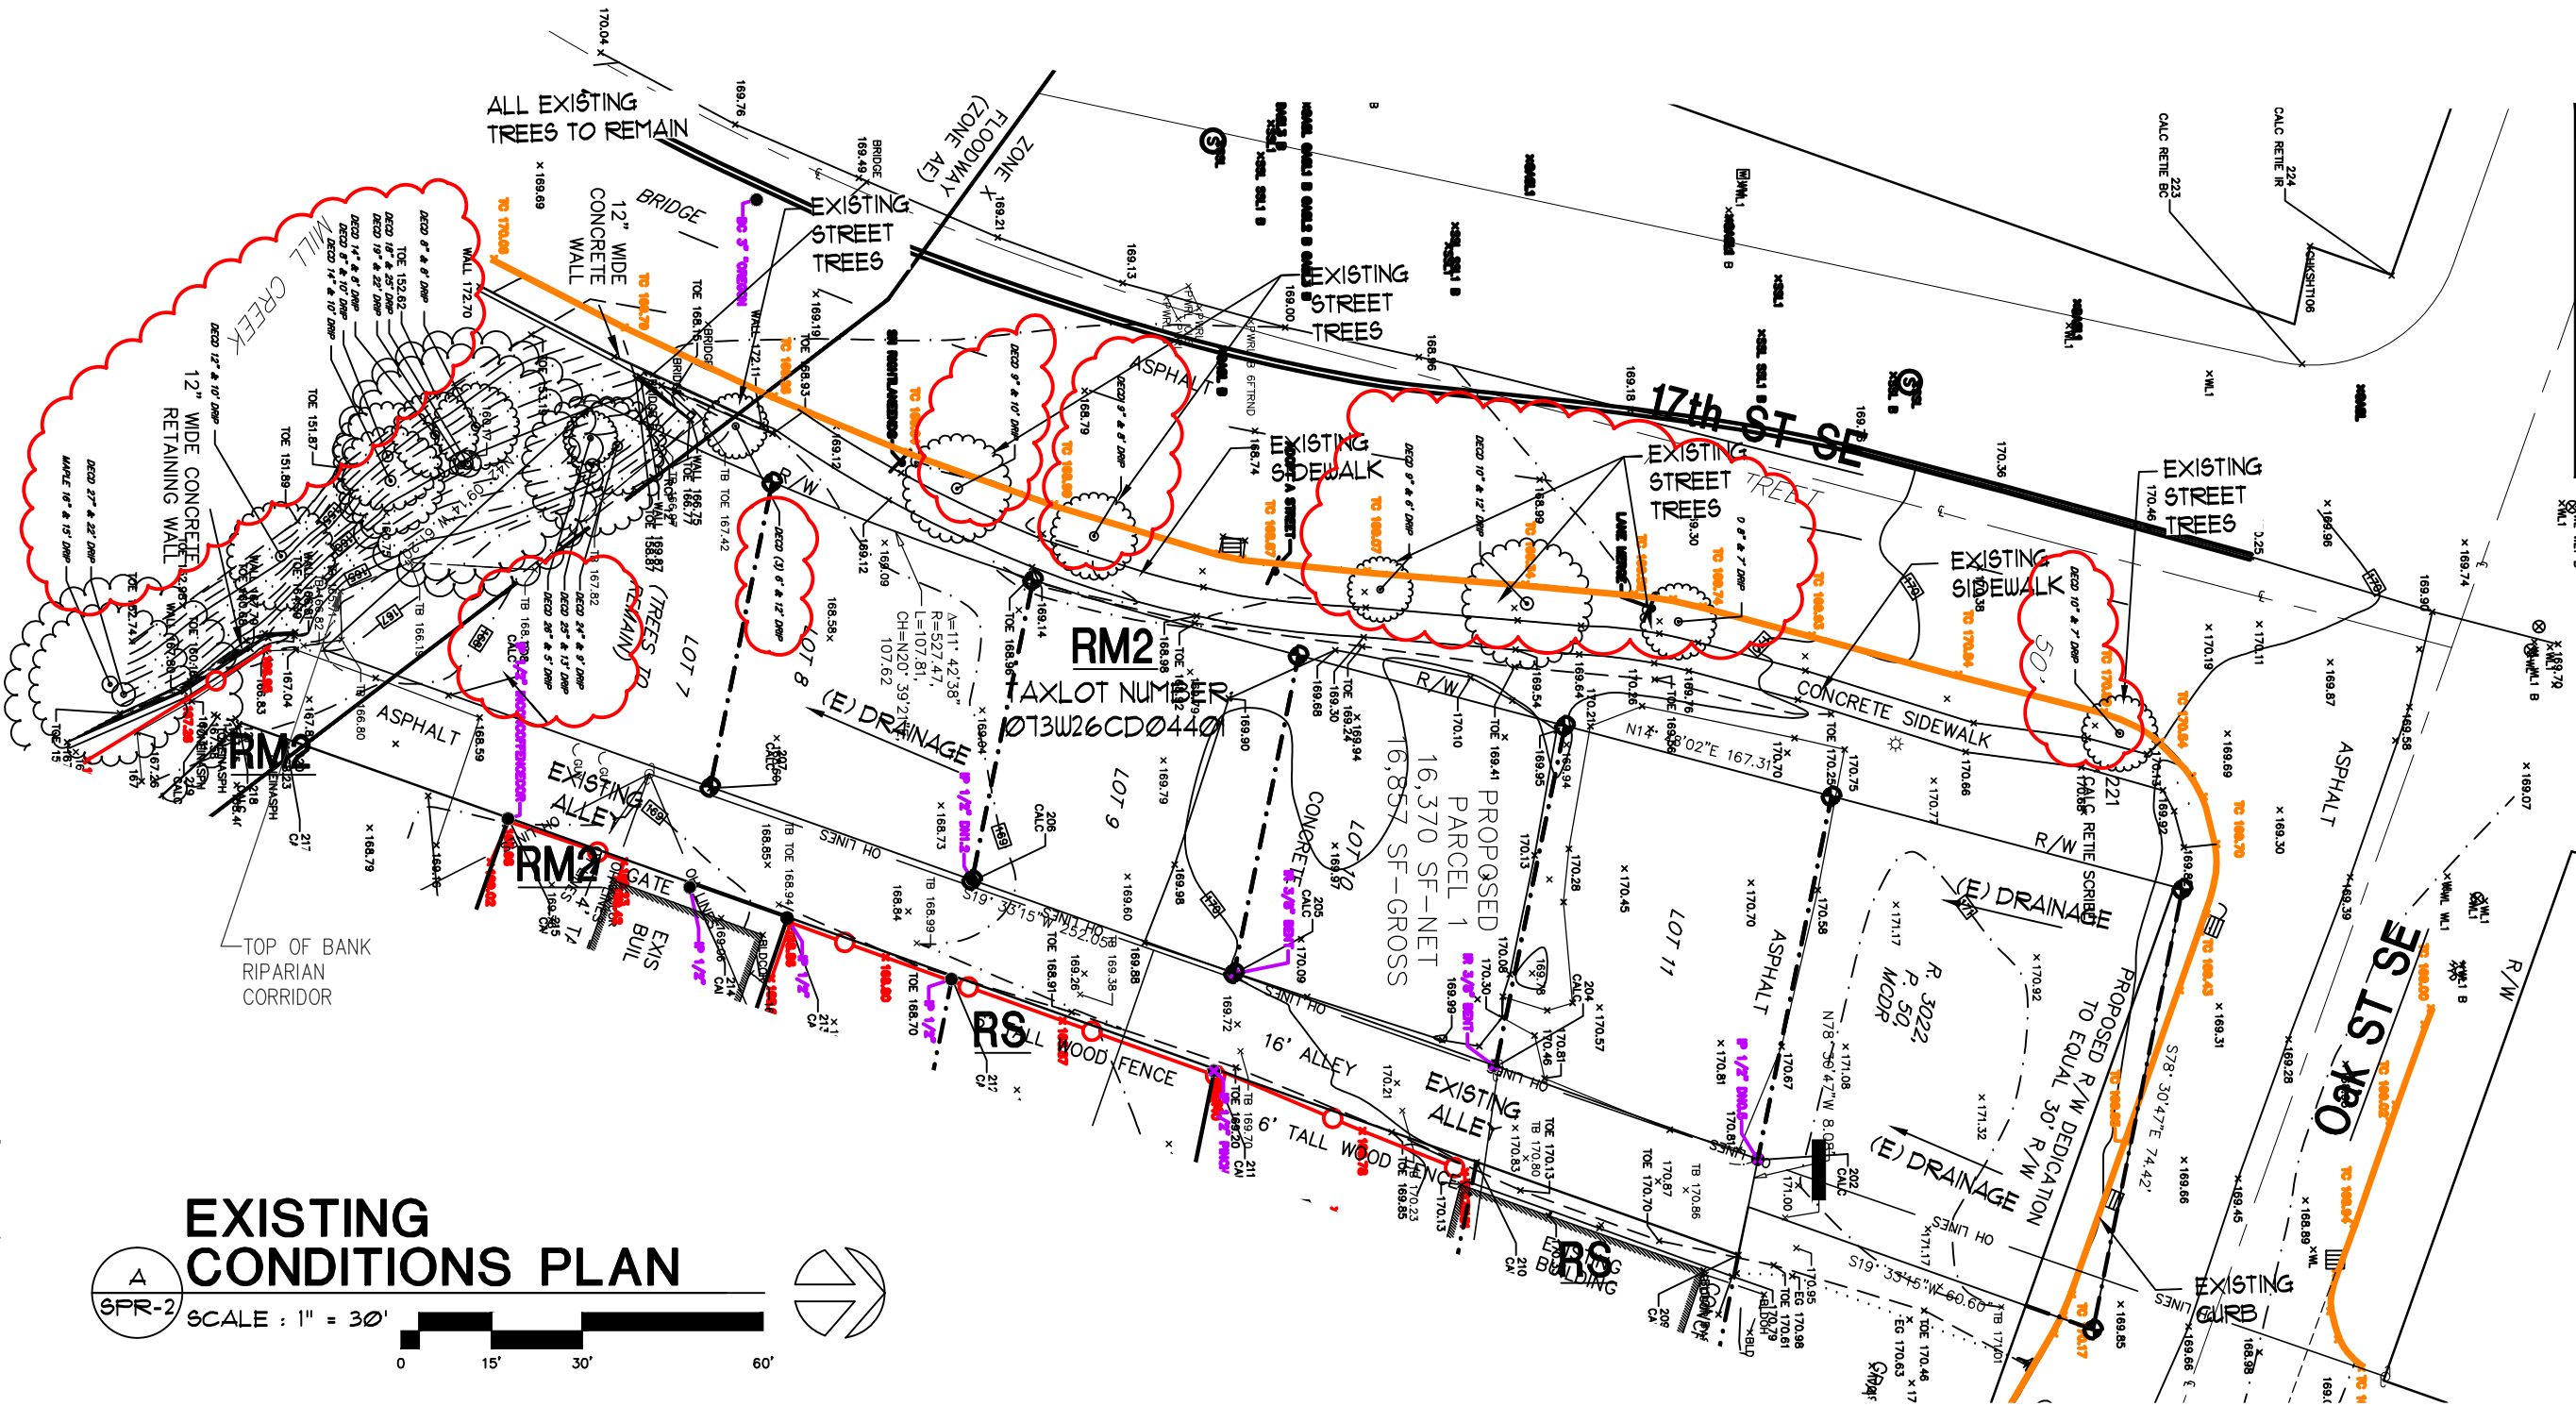

EXISTING CONDITIONS PLAN

SCALE : 1" = 30'