


SHEAR TRANSFER DETAIL

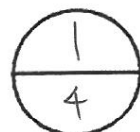


SCALE: NTS


L-0031

DAN GREEN
ENGINEERING, INC.
SALEM, OREGON

FILE NO. 240249 SHEET NO. SK-4
DESIGNER DSG DATE 3/5/24
CLIENT CRAVEN HOLDING
PROJECT ROCE ADD'N

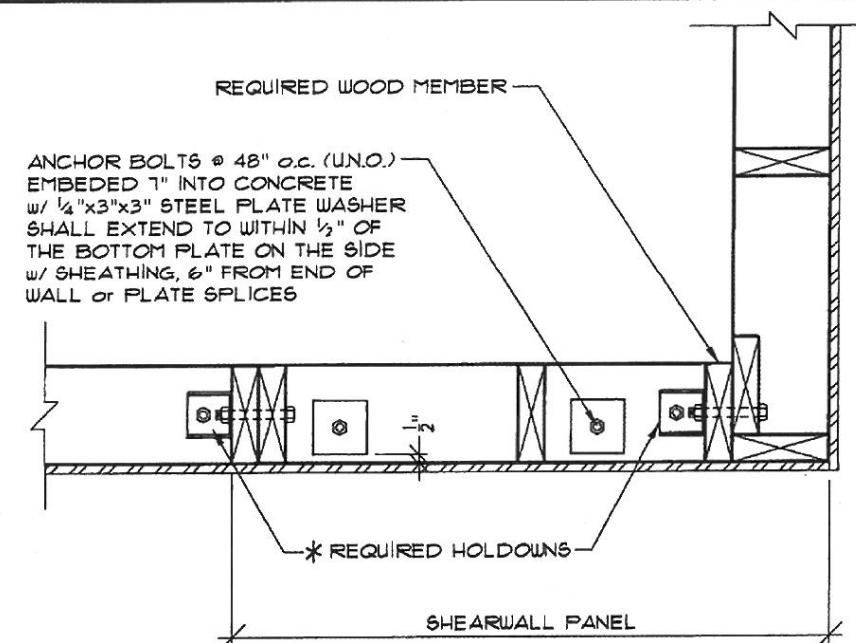

AT CORNER LOCATION

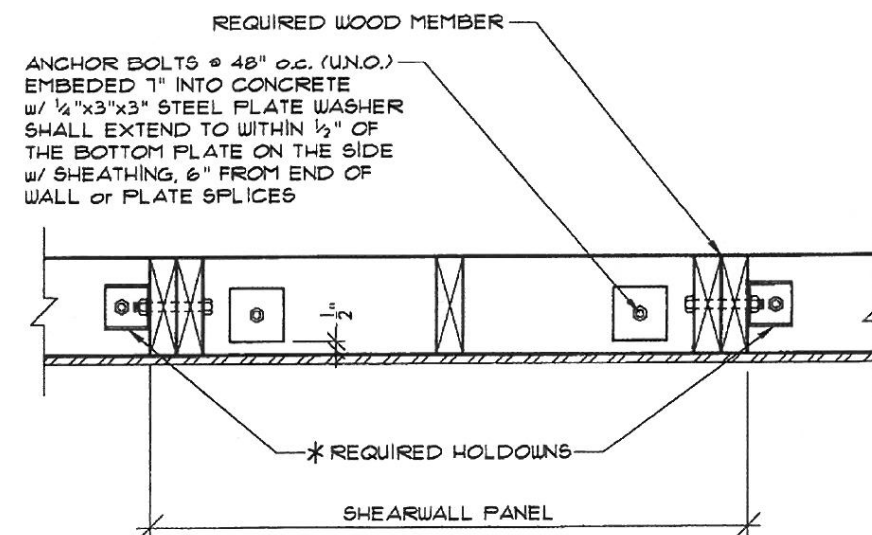

AT CONT. FOOTING LOCATION

* NOTE: HOLDOWNS MAY BE PLACED ON INSIDE OF SHEARWALL PANEL WHEN HOLDOWNS CAN NOT BE PLACED ON OUTSIDE.



HOLDOWN (TYPICAL PLACEMENT)

SCALE: NTS

L-0020

DAN GREEN
ENGINEERING, INC.
SALEM, OREGON

FILE NO. 240249 SHEET NO. SK-5
DESIGNER DSG DATE 3/5/24
CLIENT CRAVEN HOLDING
PROJECT ROCE ADD'N