


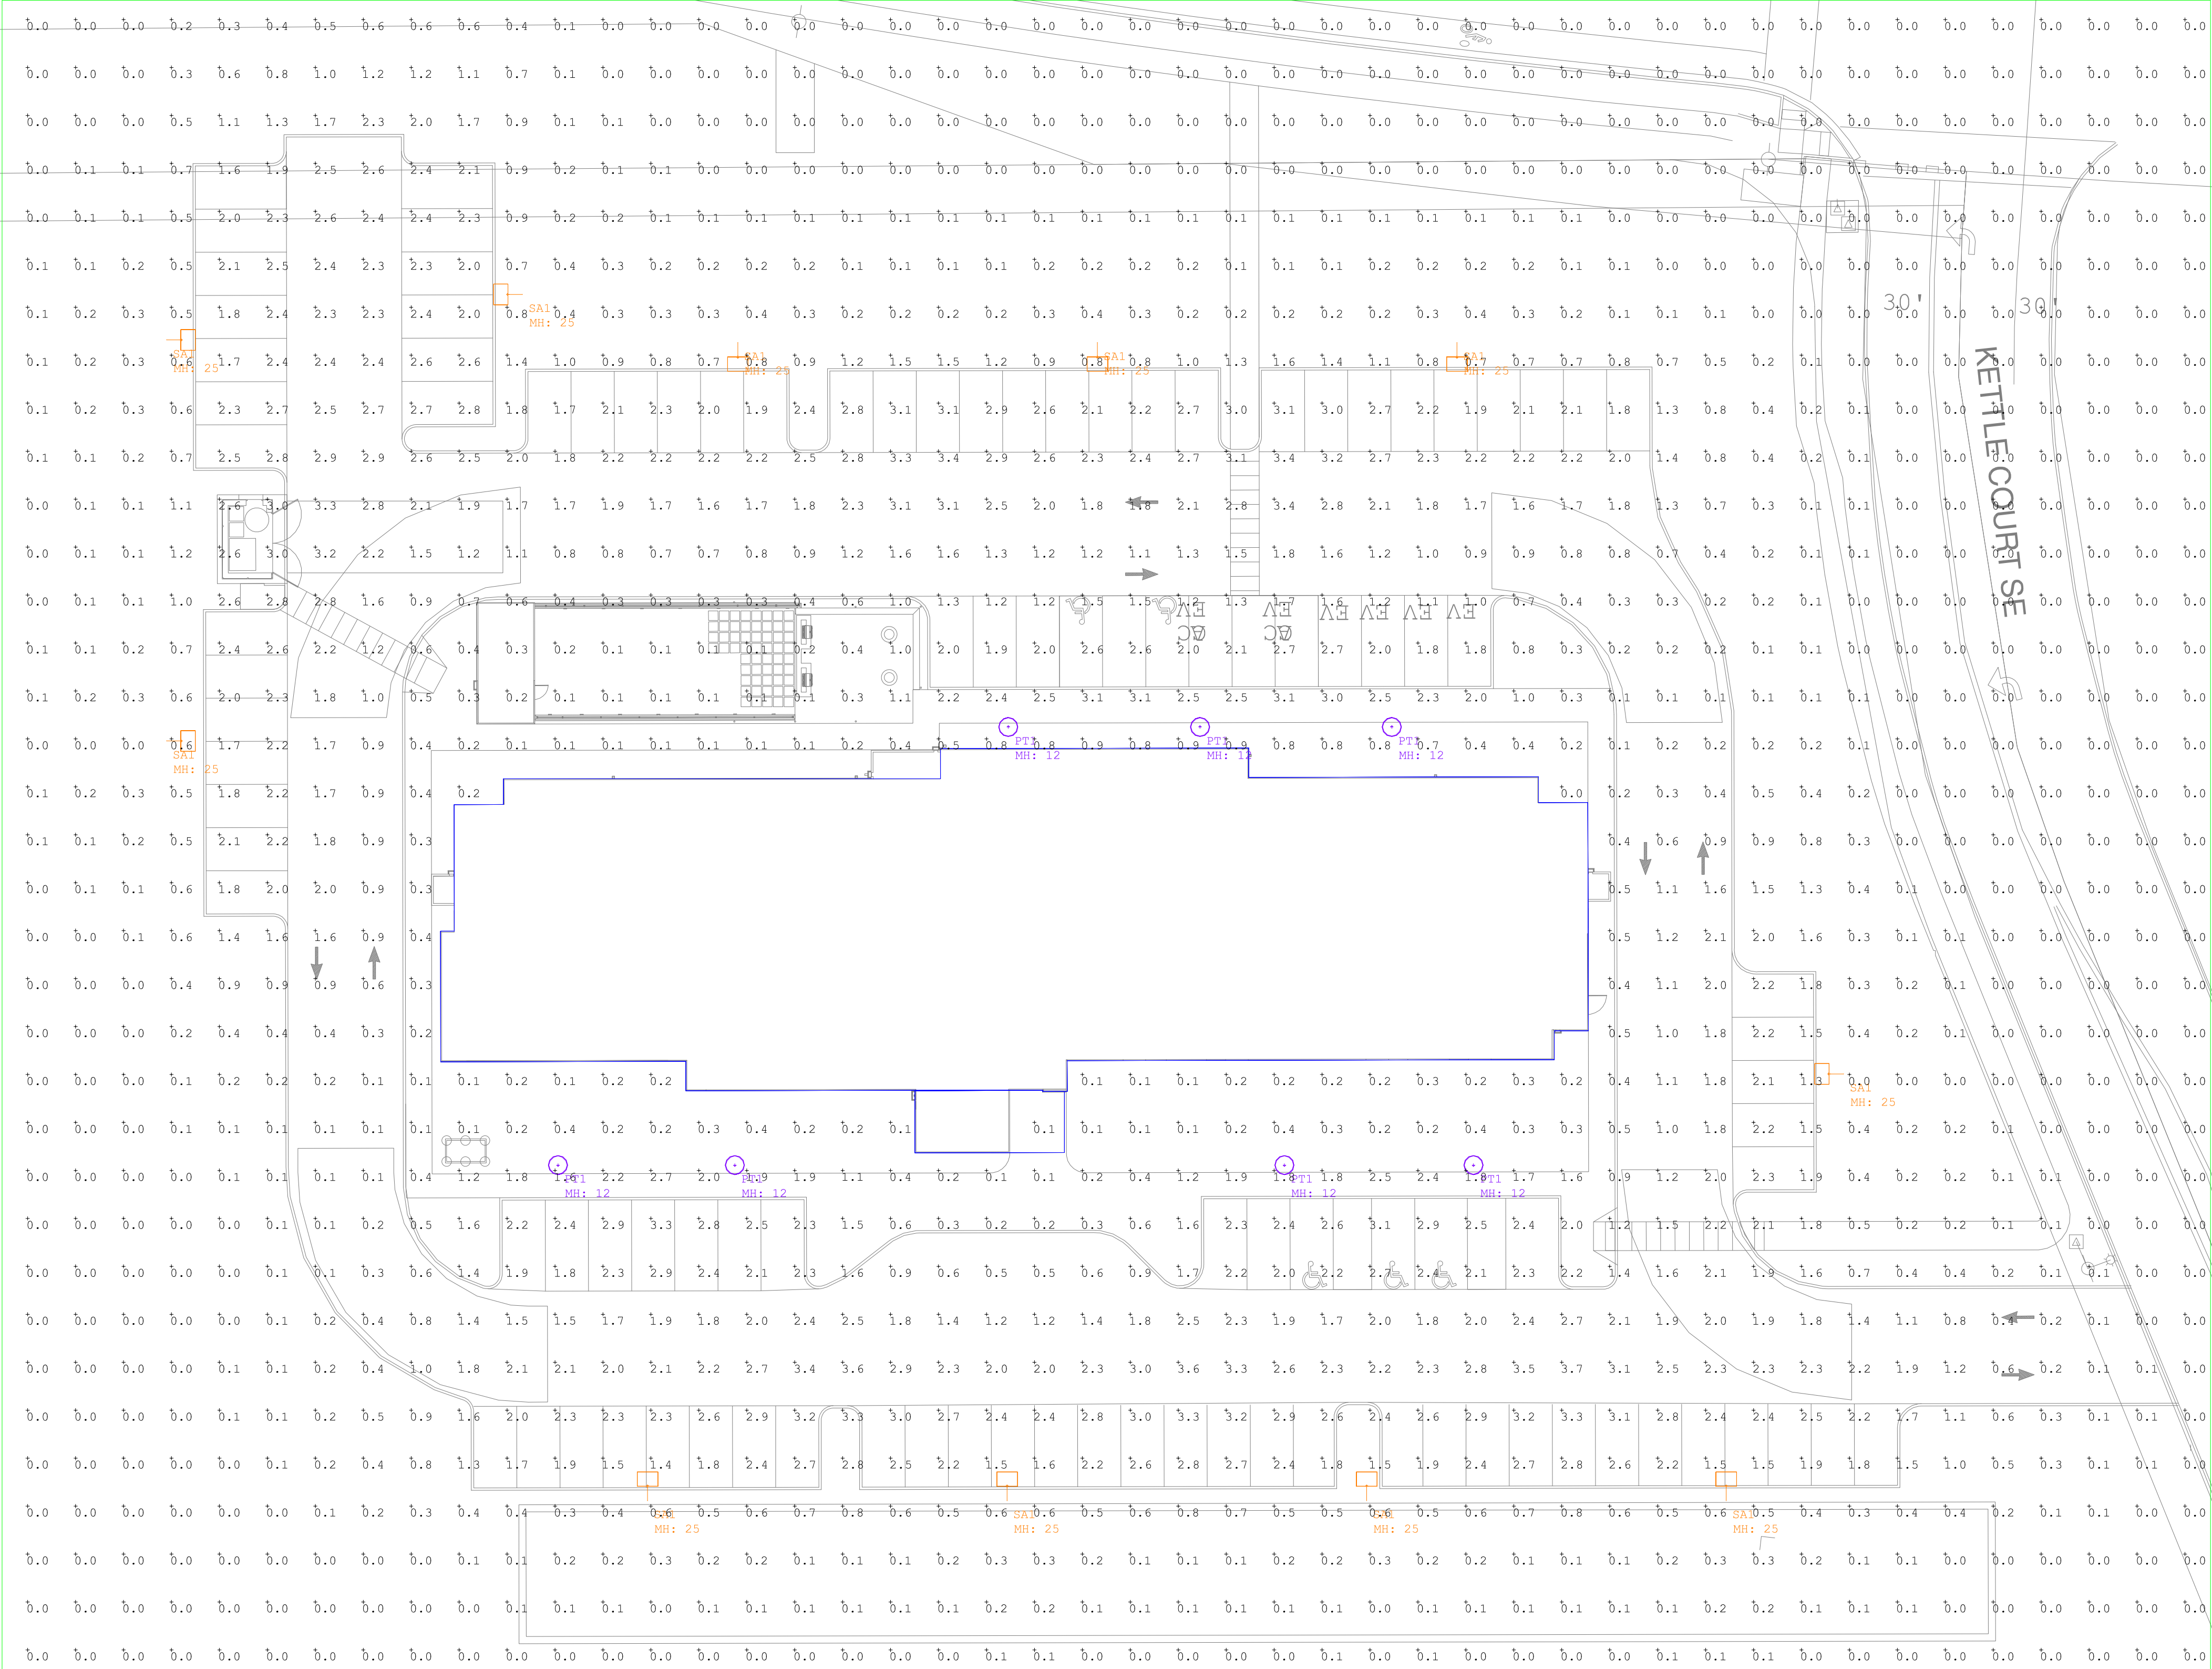

Luminaire Schedule										
Symbol	Qty	Label	Arrangement	Description	Tag	LLF	Luminaire Lumens	Luminaire Watts	Total Watts	Mounting Height
	7	PT1	Single	UR20-24L-25-4K7-4W-PT		0.900	3373	25	175	12
	11	SA1	Single	VP-1-160L-135-4K7-4-BC		0.900	9442	135	1485	25

Calculation Summary								
Label	CalcType	Units	Avg	Max	Min	Avg/Min	Max/Min	
SITE_Planar	Illuminance	Fc	0.77	3.7	0.0	N.A.	N.A.	