


LAST SAVED: Tue, 09 Jul 2024 - 04:20 pm
PRINTED: Tue, 09 Jul 2024 - 04:37 pm
LOCATION: C:\Users\trevo\appdata\local\temp\AcPublish_17820\SPR-3_07.09.24.dwg SPR-7-PLAT PLAN
PRINTED BY: trevo

17th and OAK SALEM OREGON 97301
TAX ACCOUNT: 568587
TAXLOT NUMBER: 073W26CD04401
SW 1/4 SECTION 25 T 7S, R 3W



REV 1 - 04.09.24
REV 2 - 05.24.24
REV 3 - 07.09.24

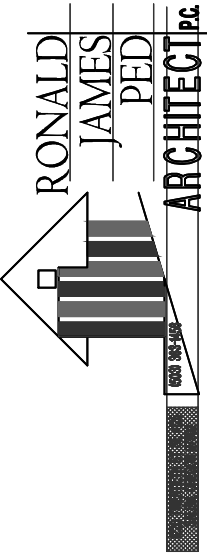

EXISTING PLOT PLAN




SCALE : 1" = 30'

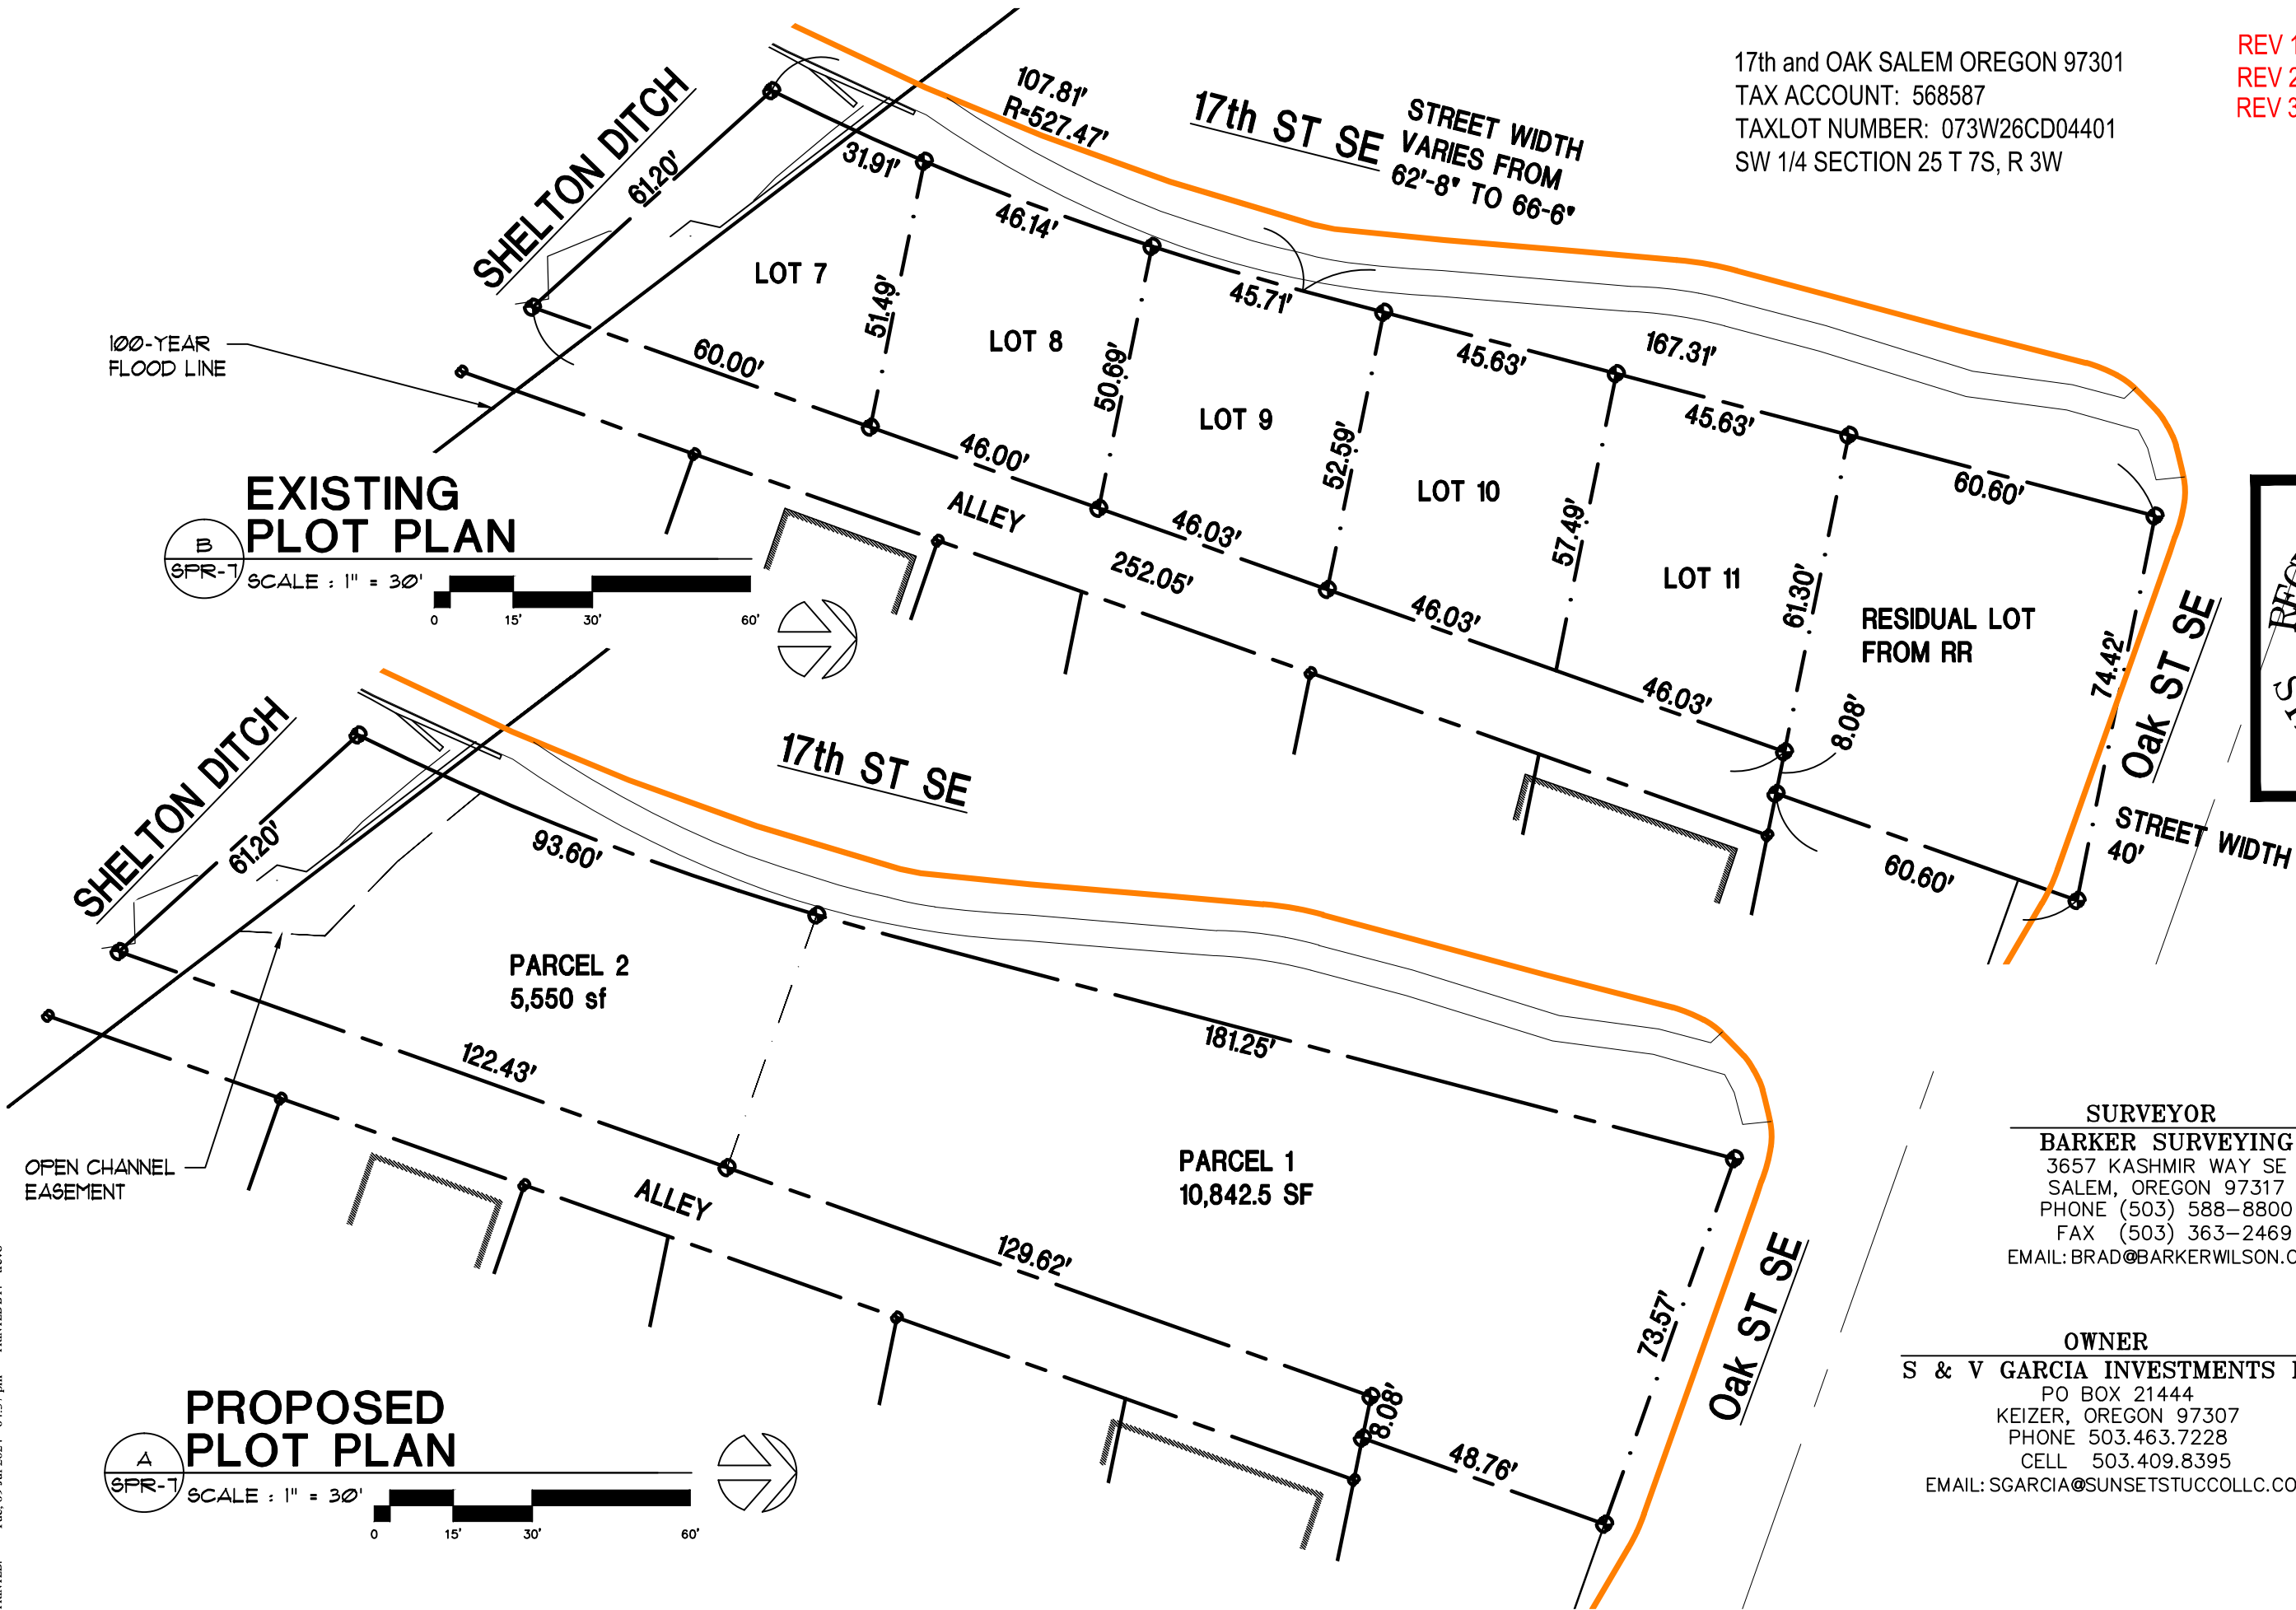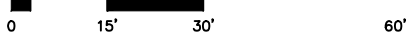

PROPOSED PLOT PLAN



SCALE : 1" = 30'

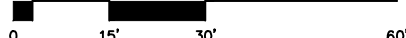

SURVEYOR
BARKER SURVEYING
3657 KASHMIR WAY SE
SALEM, OREGON 97317
PHONE (503) 588-8800
FAX (503) 363-2469
EMAIL: BRAD@BARKERWILSON.COM

OWNER
S & V GARCIA INVESTMENTS LLC
PO BOX 21444
KEIZER, OREGON 97307
PHONE 503.463.7228
CELL 503.409.8395
EMAIL: SGARCIA@SUNSETSTUCCOLLC.COM

REPLAT
NEW APARTMENTS FOR:
SERVANDO GARCIA
17th and OAK, SALEM OR 97301

DATE: 02-07-2024
DRAWN: TB
JOB NO.: 2159

SPR-7