


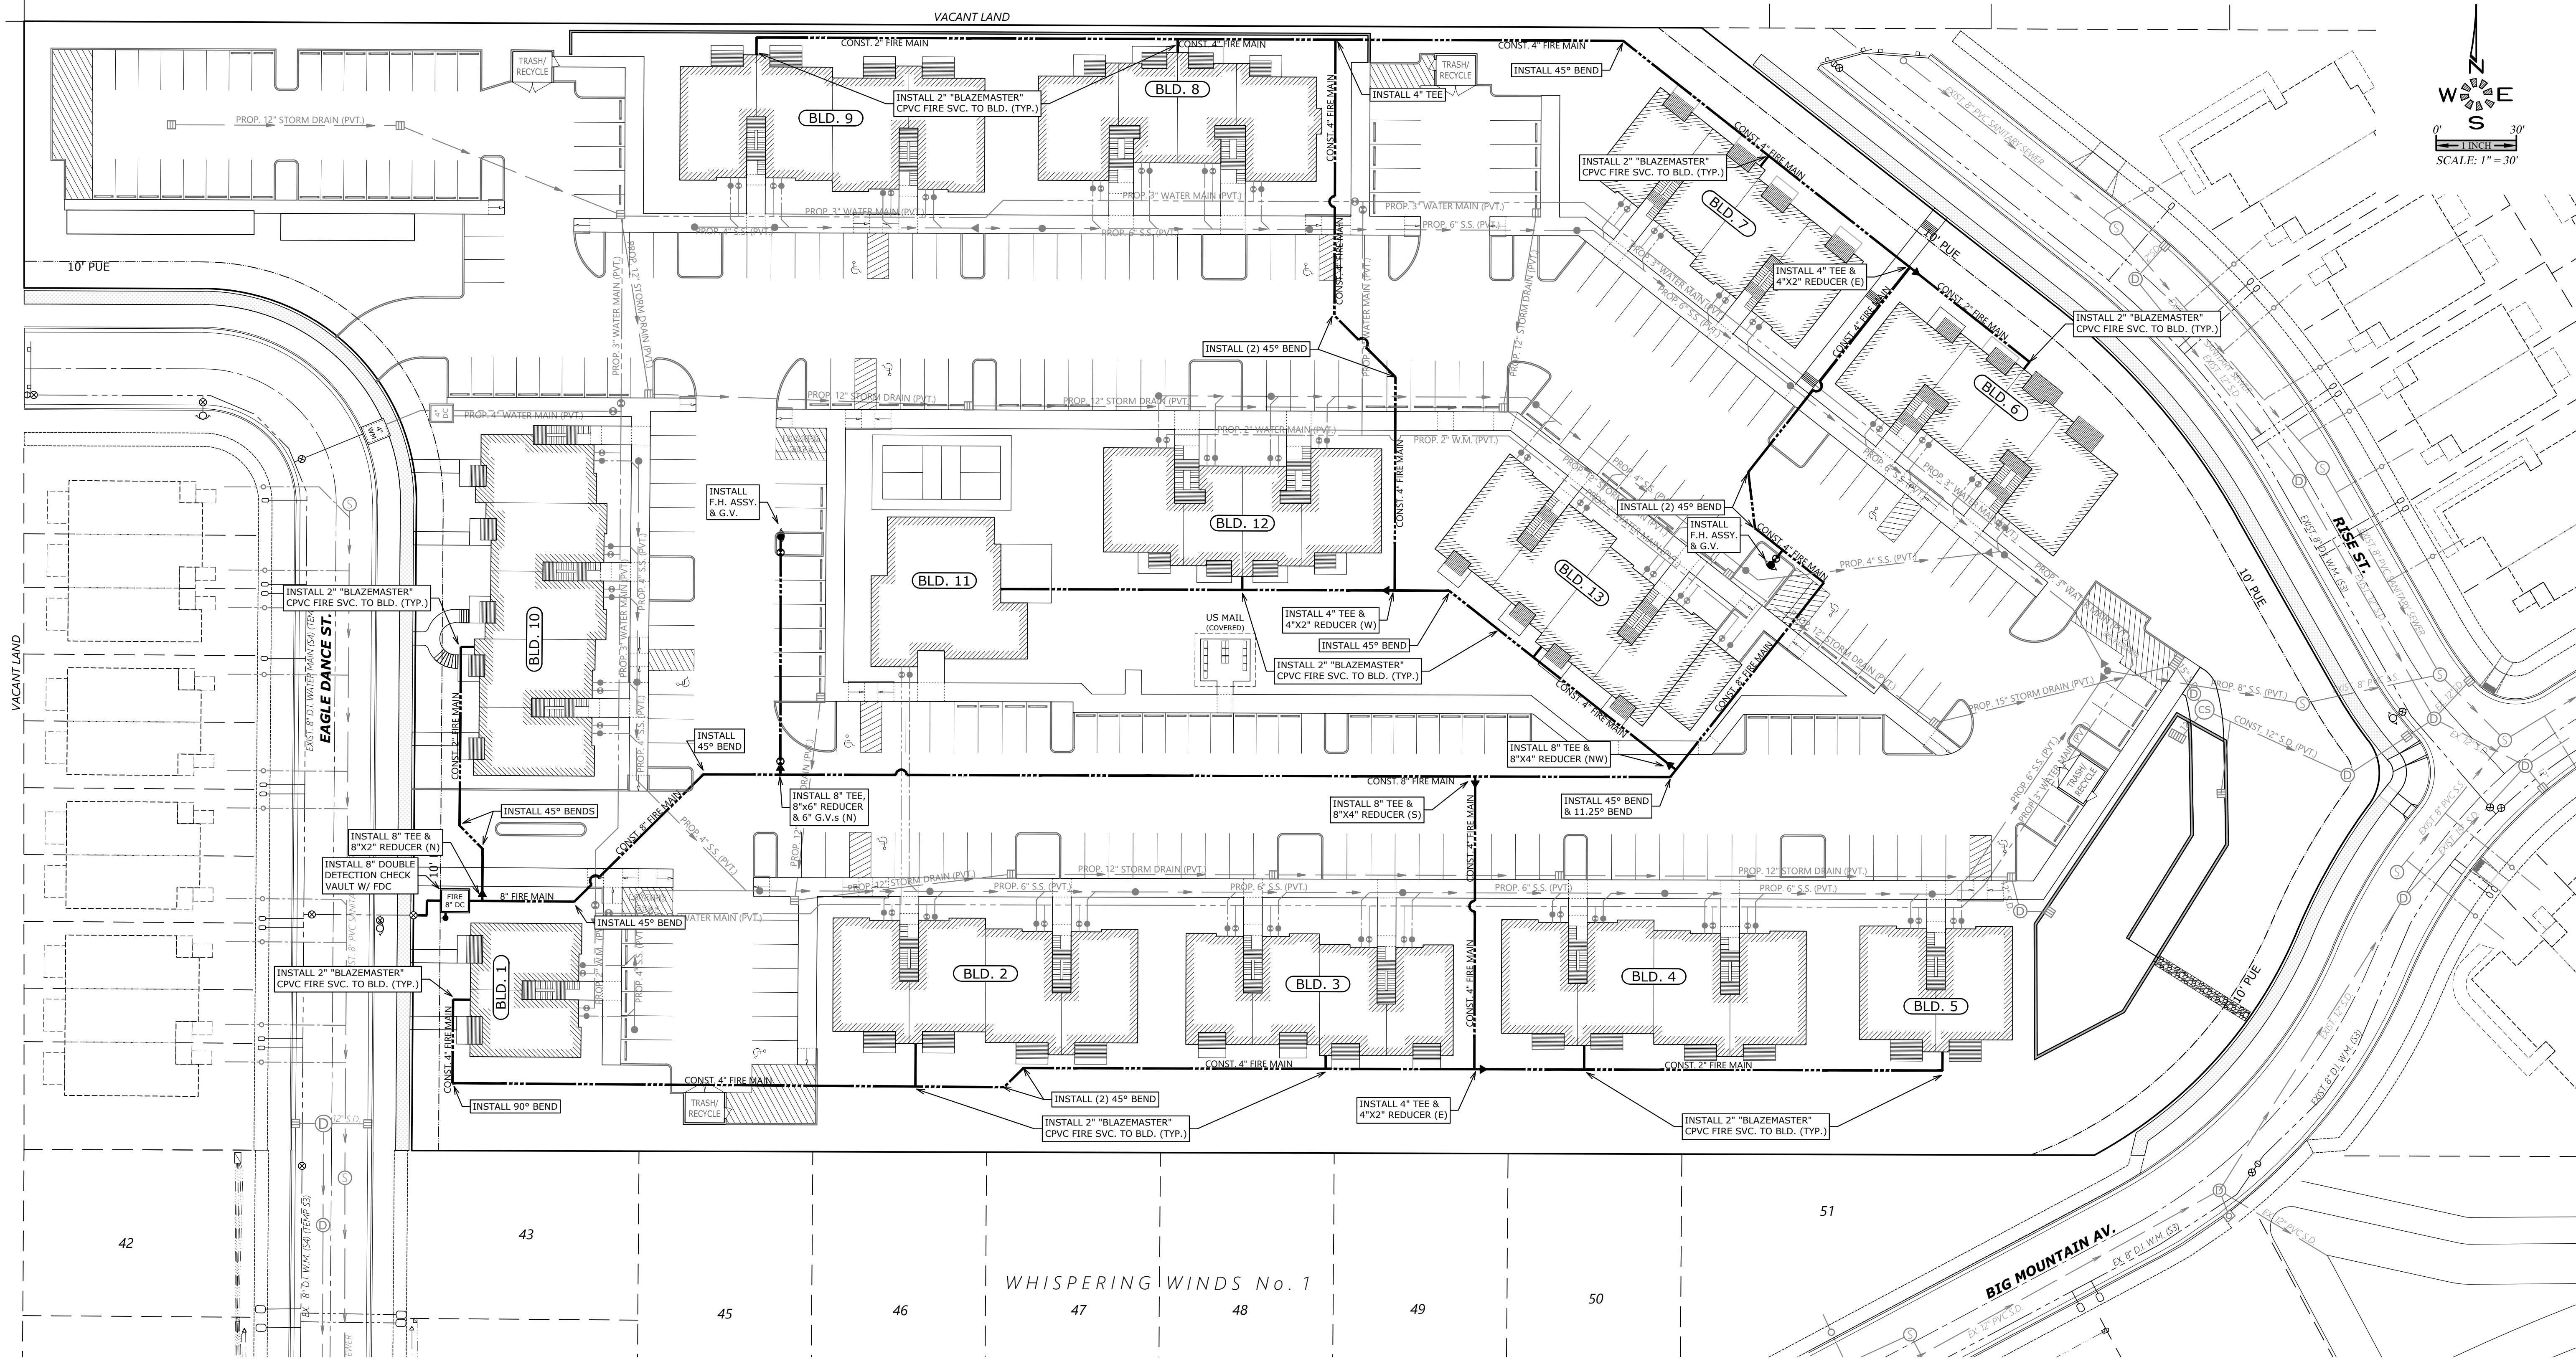


**PRIVATE
FIRE SERVICE PLAN**

**LIBERTY ROAD APARTMENTS
WEST**

NO CHANGES, MODIFICATIONS
OR REPRODUCTIONS TO BE
MADE TO THESE DRAWINGS
WITHOUT WRITTEN
AUTHORIZATION FROM THE
DESIGN ENGINEER.
DIMENSIONS & NOTES TAKE
PRECEDENCE OVER
GRAPHICAL REPRESENTATION.

Design: M.D.G.
Drawn: P.H.S. & M.K.D.
Checked: M.D.G.
Date: 06-14-2025
Scale: AS SHOWN

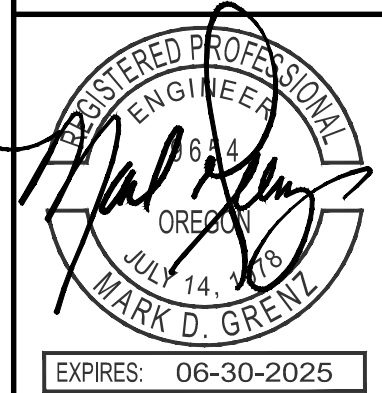

JOB # 7586

SDR9