
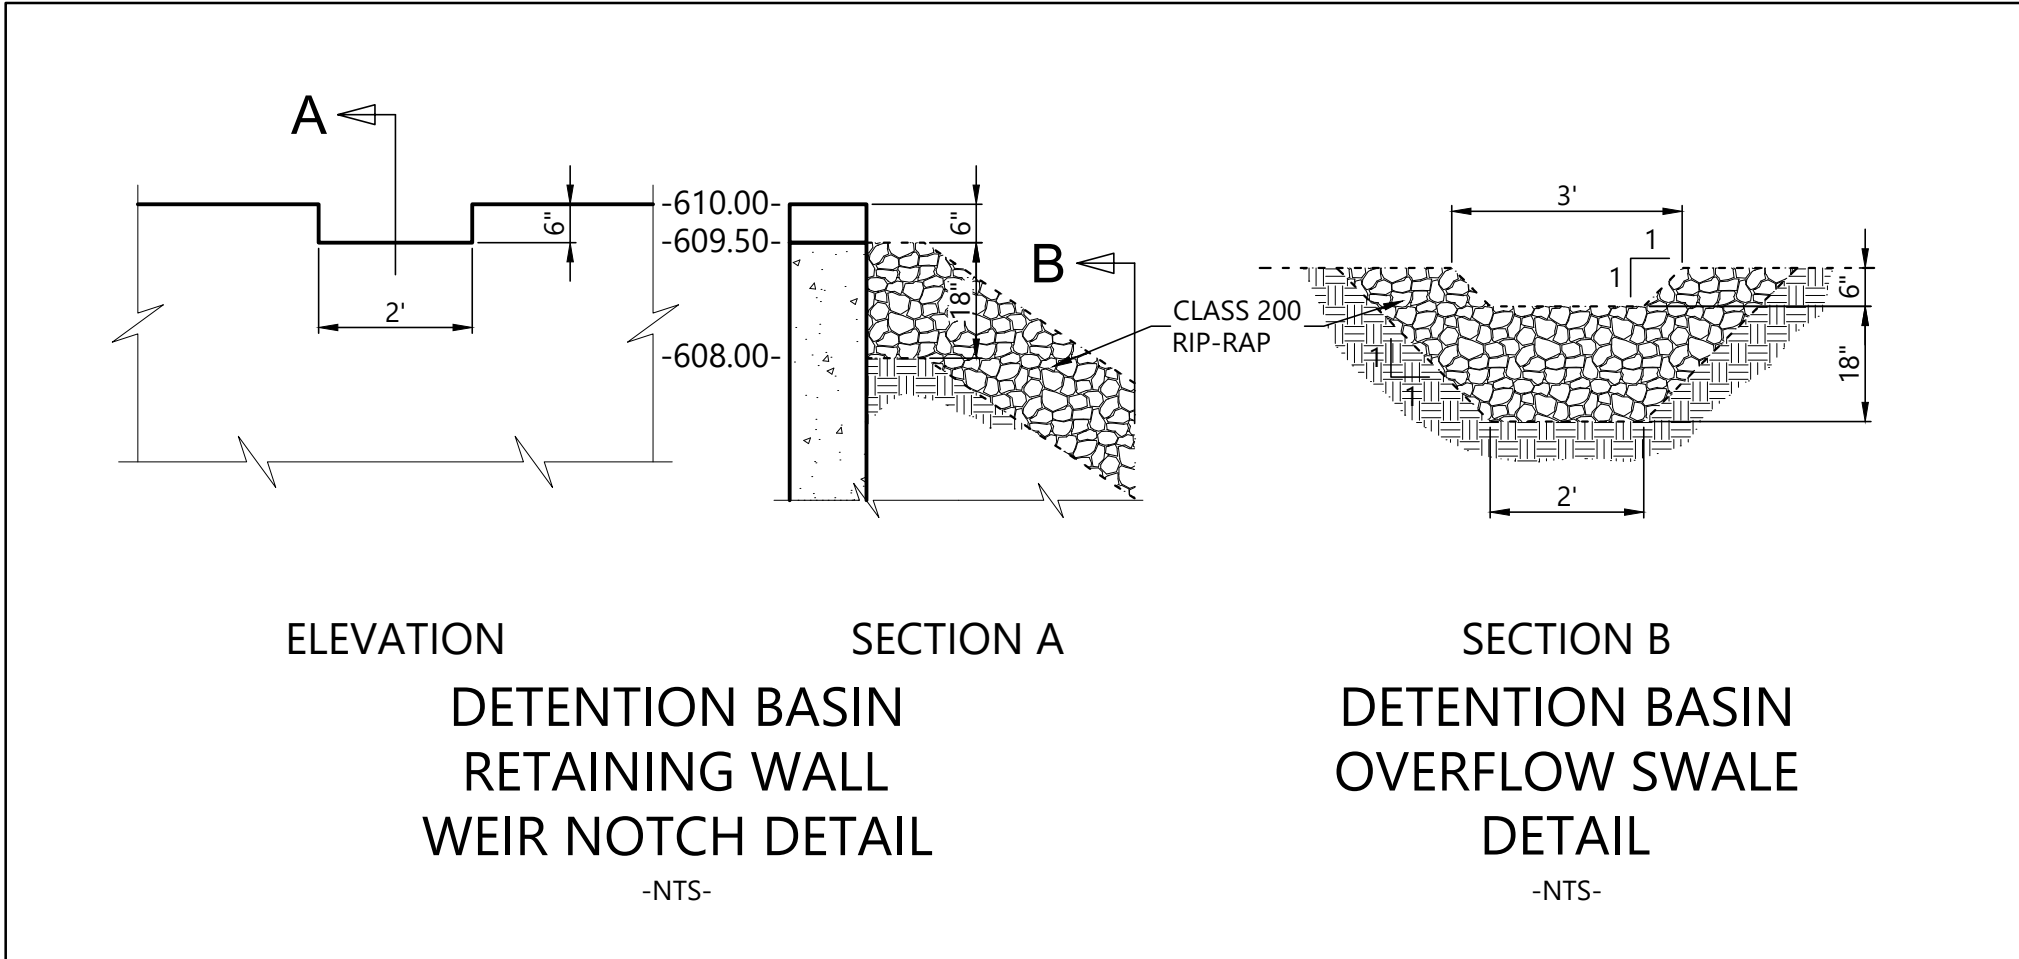


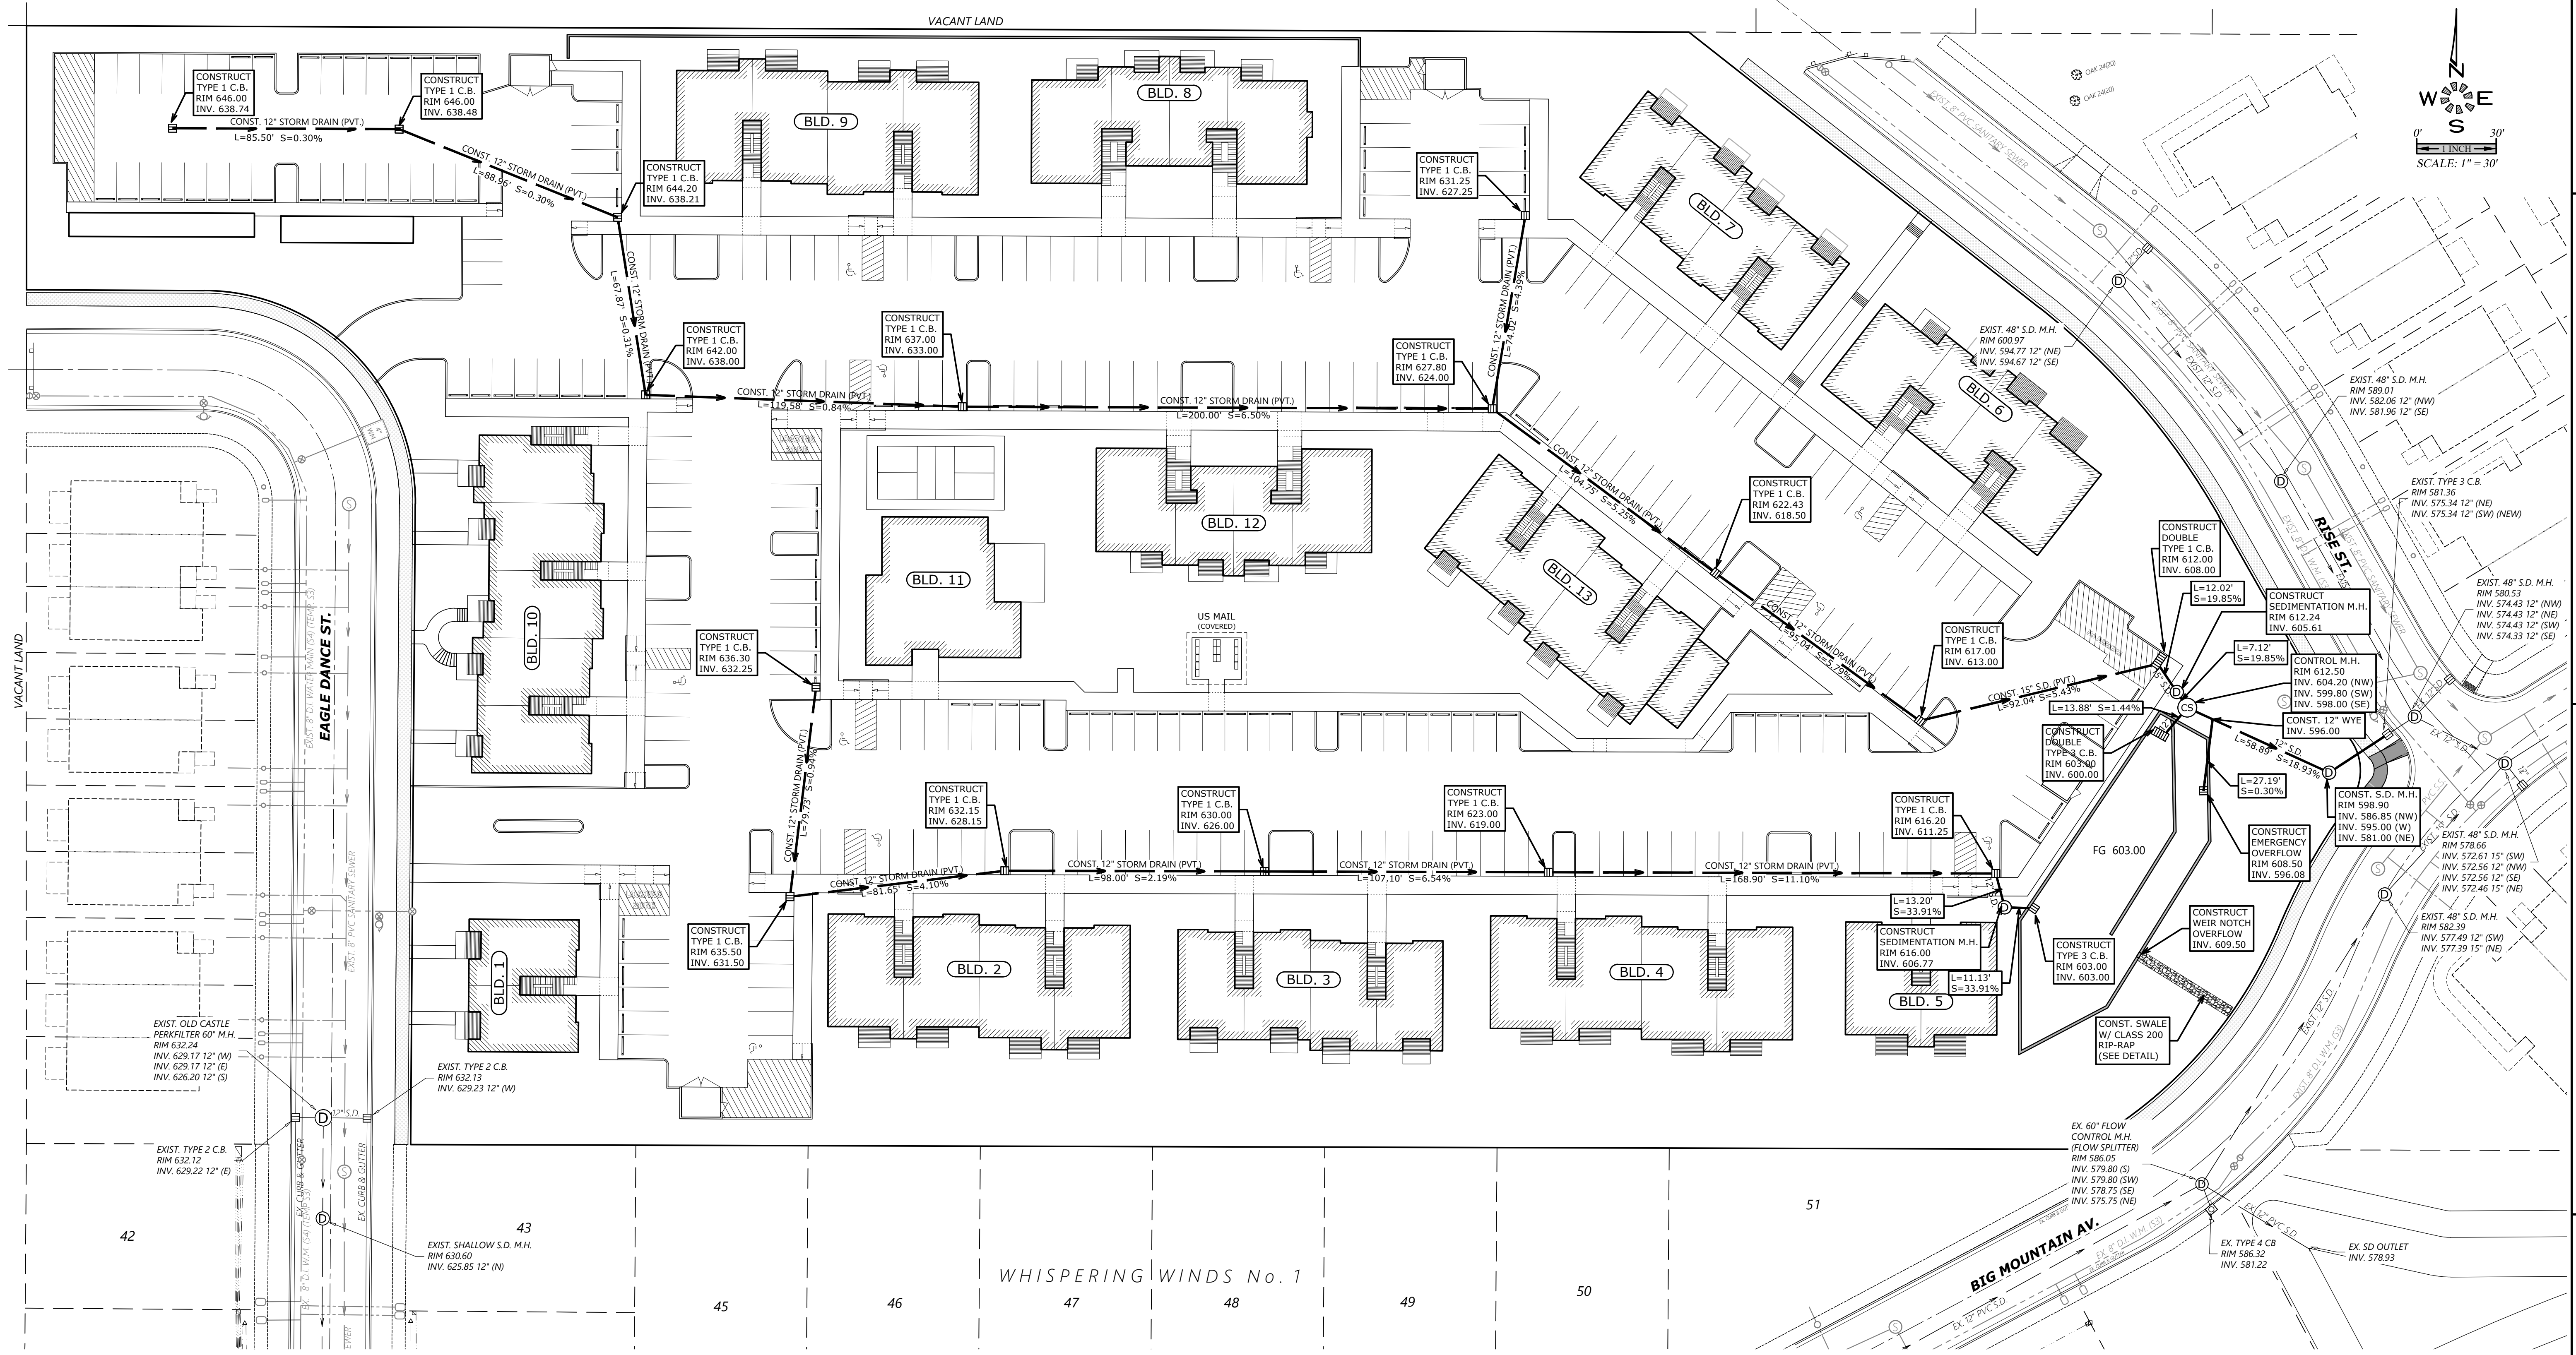

LIBERTY ROAD APARTMENTS
WEST
PRIVATE
STORM DRAIN PLAN

NO CHANGES, MODIFICATIONS
OR REPRODUCTIONS TO BE
MADE TO THESE DRAWINGS
WITHOUT WRITTEN
AUTHORIZATION FROM THE
DESIGN ENGINEER.
DIMENSIONS & NOTES TAKE
PRECEDENCE OVER
GRAPHICAL REPRESENTATION.

Design: M.D.G.
Drawn: P.H.S. & M.K.D.
Checked: M.D.G.
Date: 06-30-2025
Scale: AS SHOWN

REGISTERED PROFESSIONAL ENGINEER
MARK D. GEESE
JULY 14, 1978
EXPIRES 06-30-2025
JOB # 7586

SDR6