


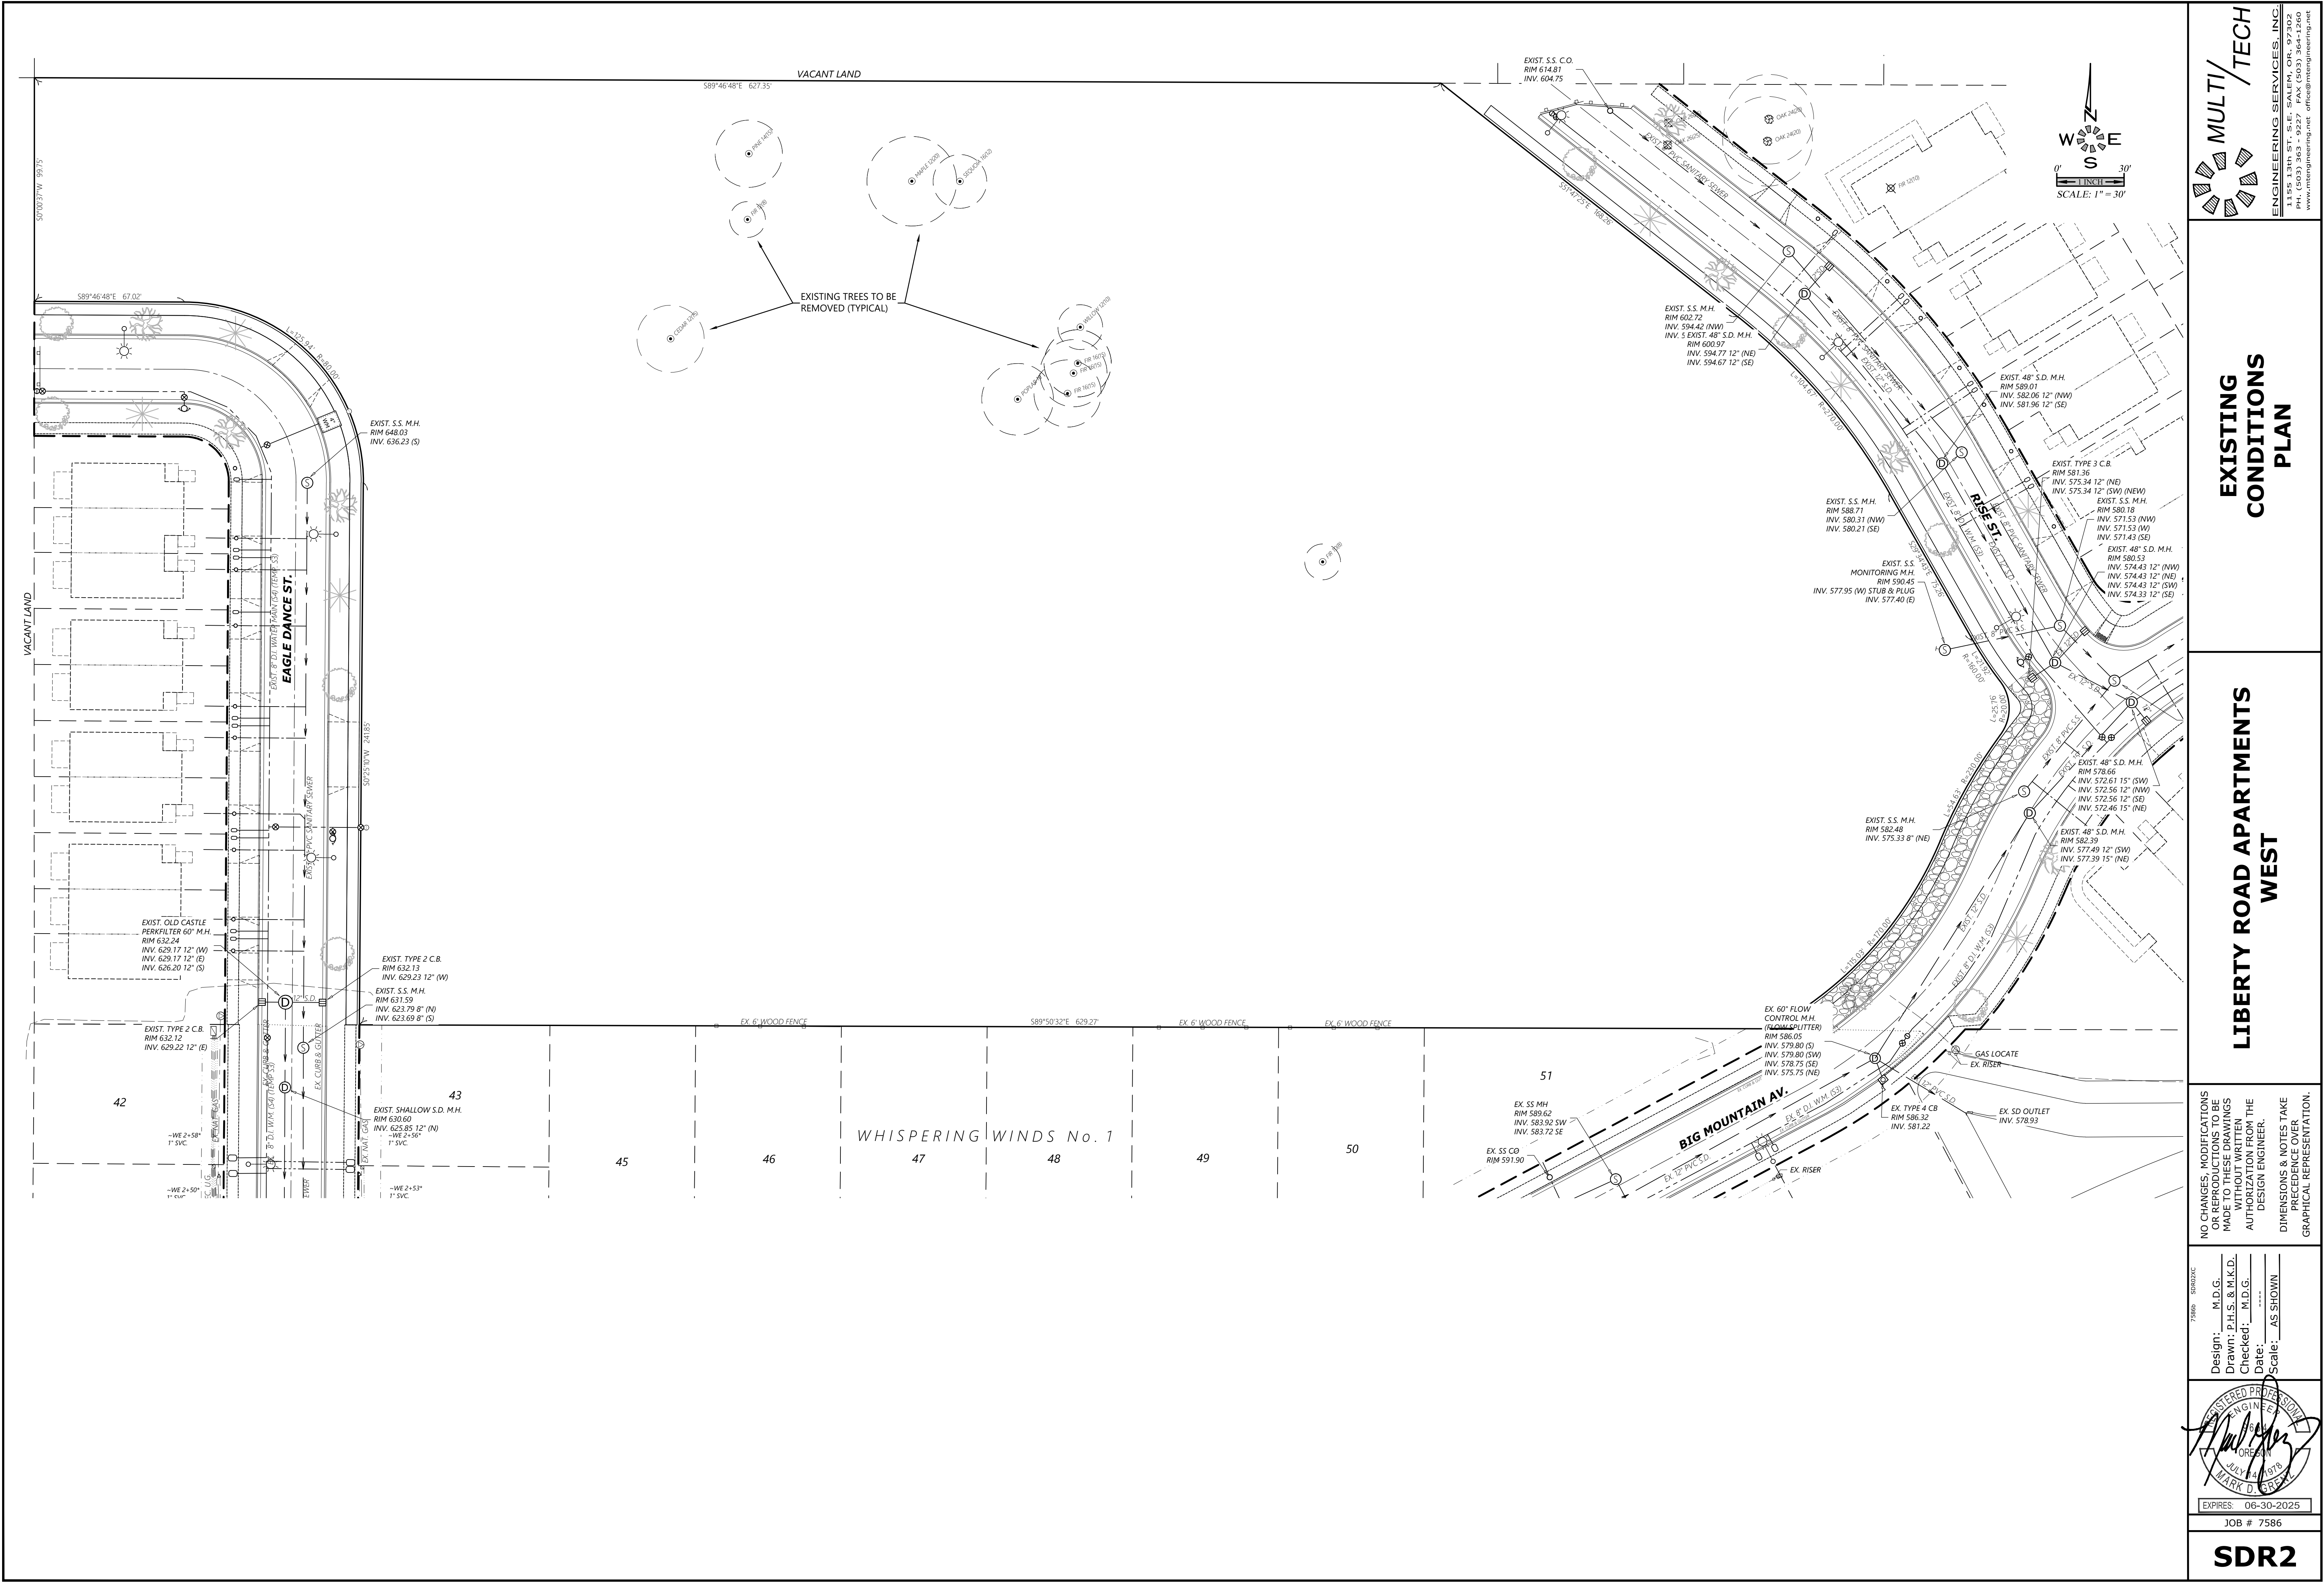

EXISTING
CONDITIONS
PLAN

LIBERTY ROAD APARTMENTS
WEST

NO CHANGES, MODIFICATIONS
OR REPRODUCTIONS TO BE
MADE TO THESE DRAWINGS
WITHOUT WRITTEN
AUTHORIZATION FROM THE
DESIGN ENGINEER.
DIMENSIONS & NOTES TAKE
PRECEDENCE OVER
GRAPHICAL REPRESENTATION.

Design:	M.D.G.
Drawn:	P.H.S. & M.K.D.
Checked:	M.D.G.
Date:	----
Scale:	AS SHOWN



EXPIRES: 06-30-2025

JOB # 7586

SDR2