



J:\150\1501-LibertyRoadWest\Draw\4217586.dwg, 5/28/2016, 7:02:08 PM, 15847 PM, Cgal

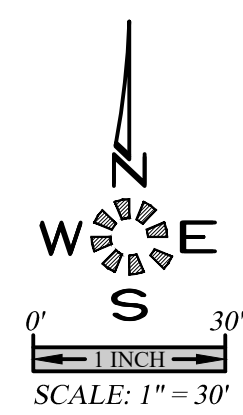

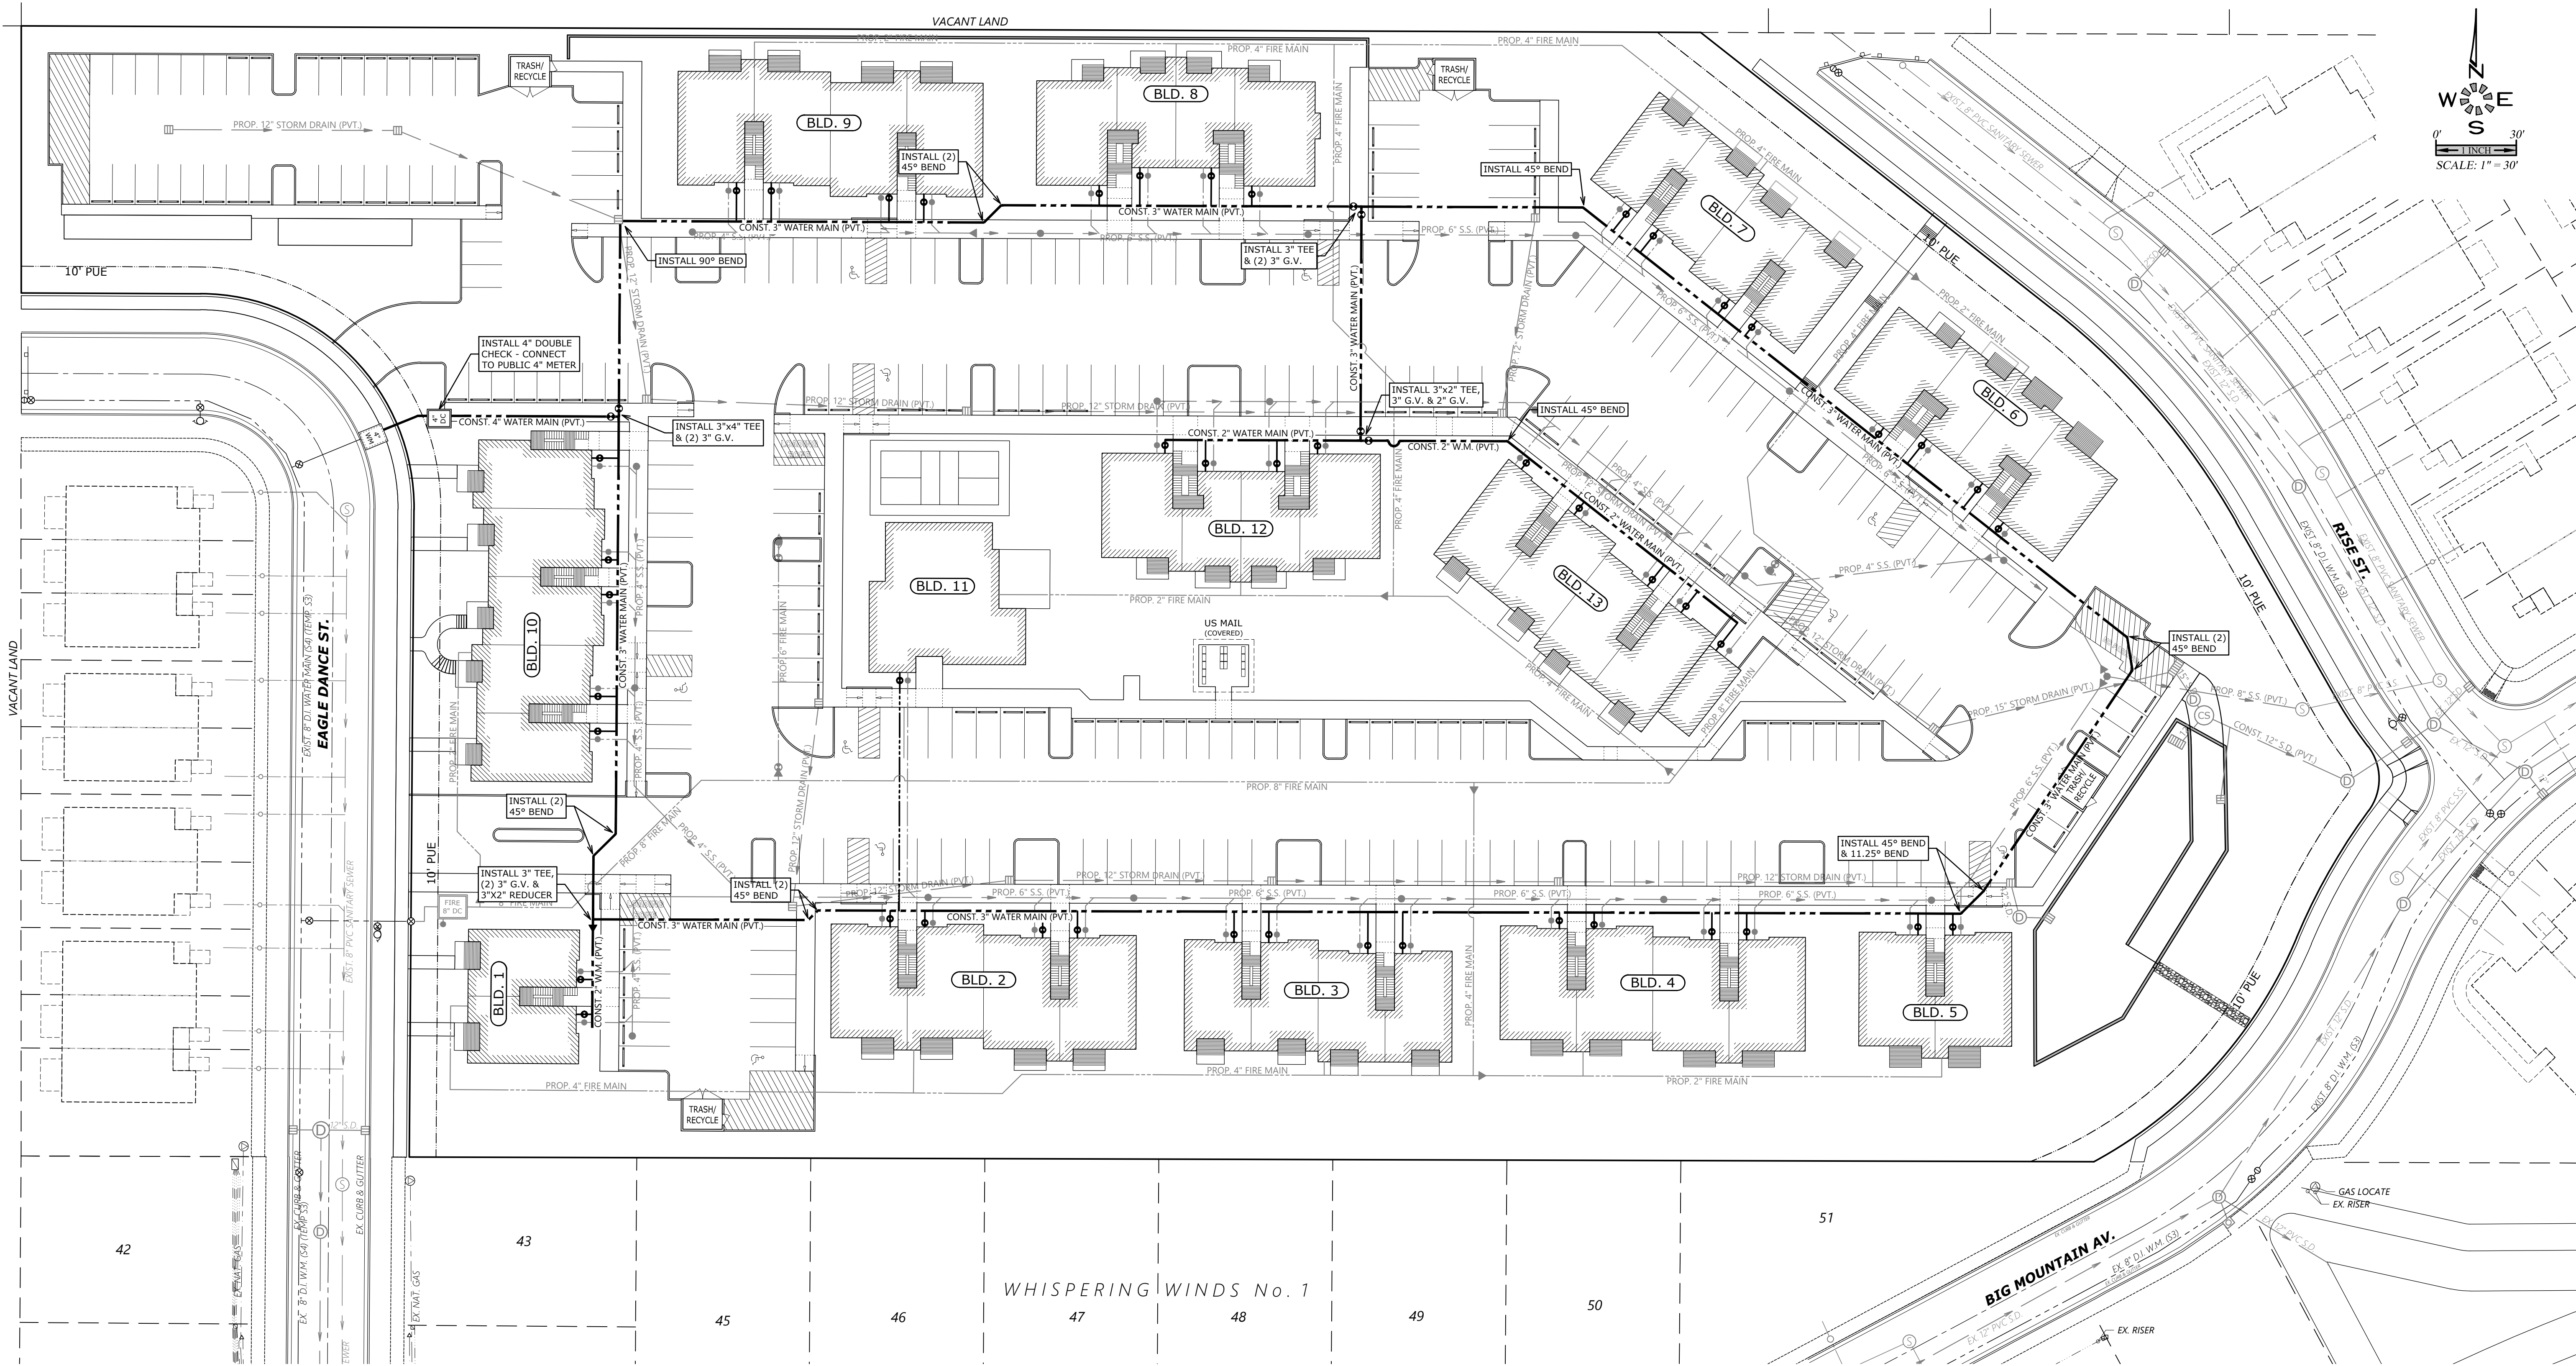

MULTI/TECH

ENGINEERING SERVICES, INC.
1155 13th St., S.E. Salem, OR. 97302
PH. (503) 363-9227 FAX (503) 364-1260
www.multiprojects.com

LIBERTY ROAD APARTMENTS
WEST

PRIVATE
DOMESTIC WATER PLAN

NO CHANGES, MODIFICATIONS
OR REPRODUCTIONS TO BE
MADE TO THESE DRAWINGS
WITHOUT WRITTEN
AUTHORIZATION FROM THE
DESIGN ENGINEER.
DIMENSIONS & NOTES TAKE
PRECEDENCE OVER
GRAPHICAL REPRESENTATION.

DESIGN: M.D.G.
DRAWN: P.H.S. & M.K.D.
CHECKED: M.D.G.
DATE: 7/14/16
SCALE: AS SHOWN



REGISTERED PROFESSIONAL
ENGINEER
MARK D. GREEN
JULY 14, 2016
EXPIRES 06-30-2025

JOB # 7586

SDR8