




GREEN ACRES
LANDSCAPE

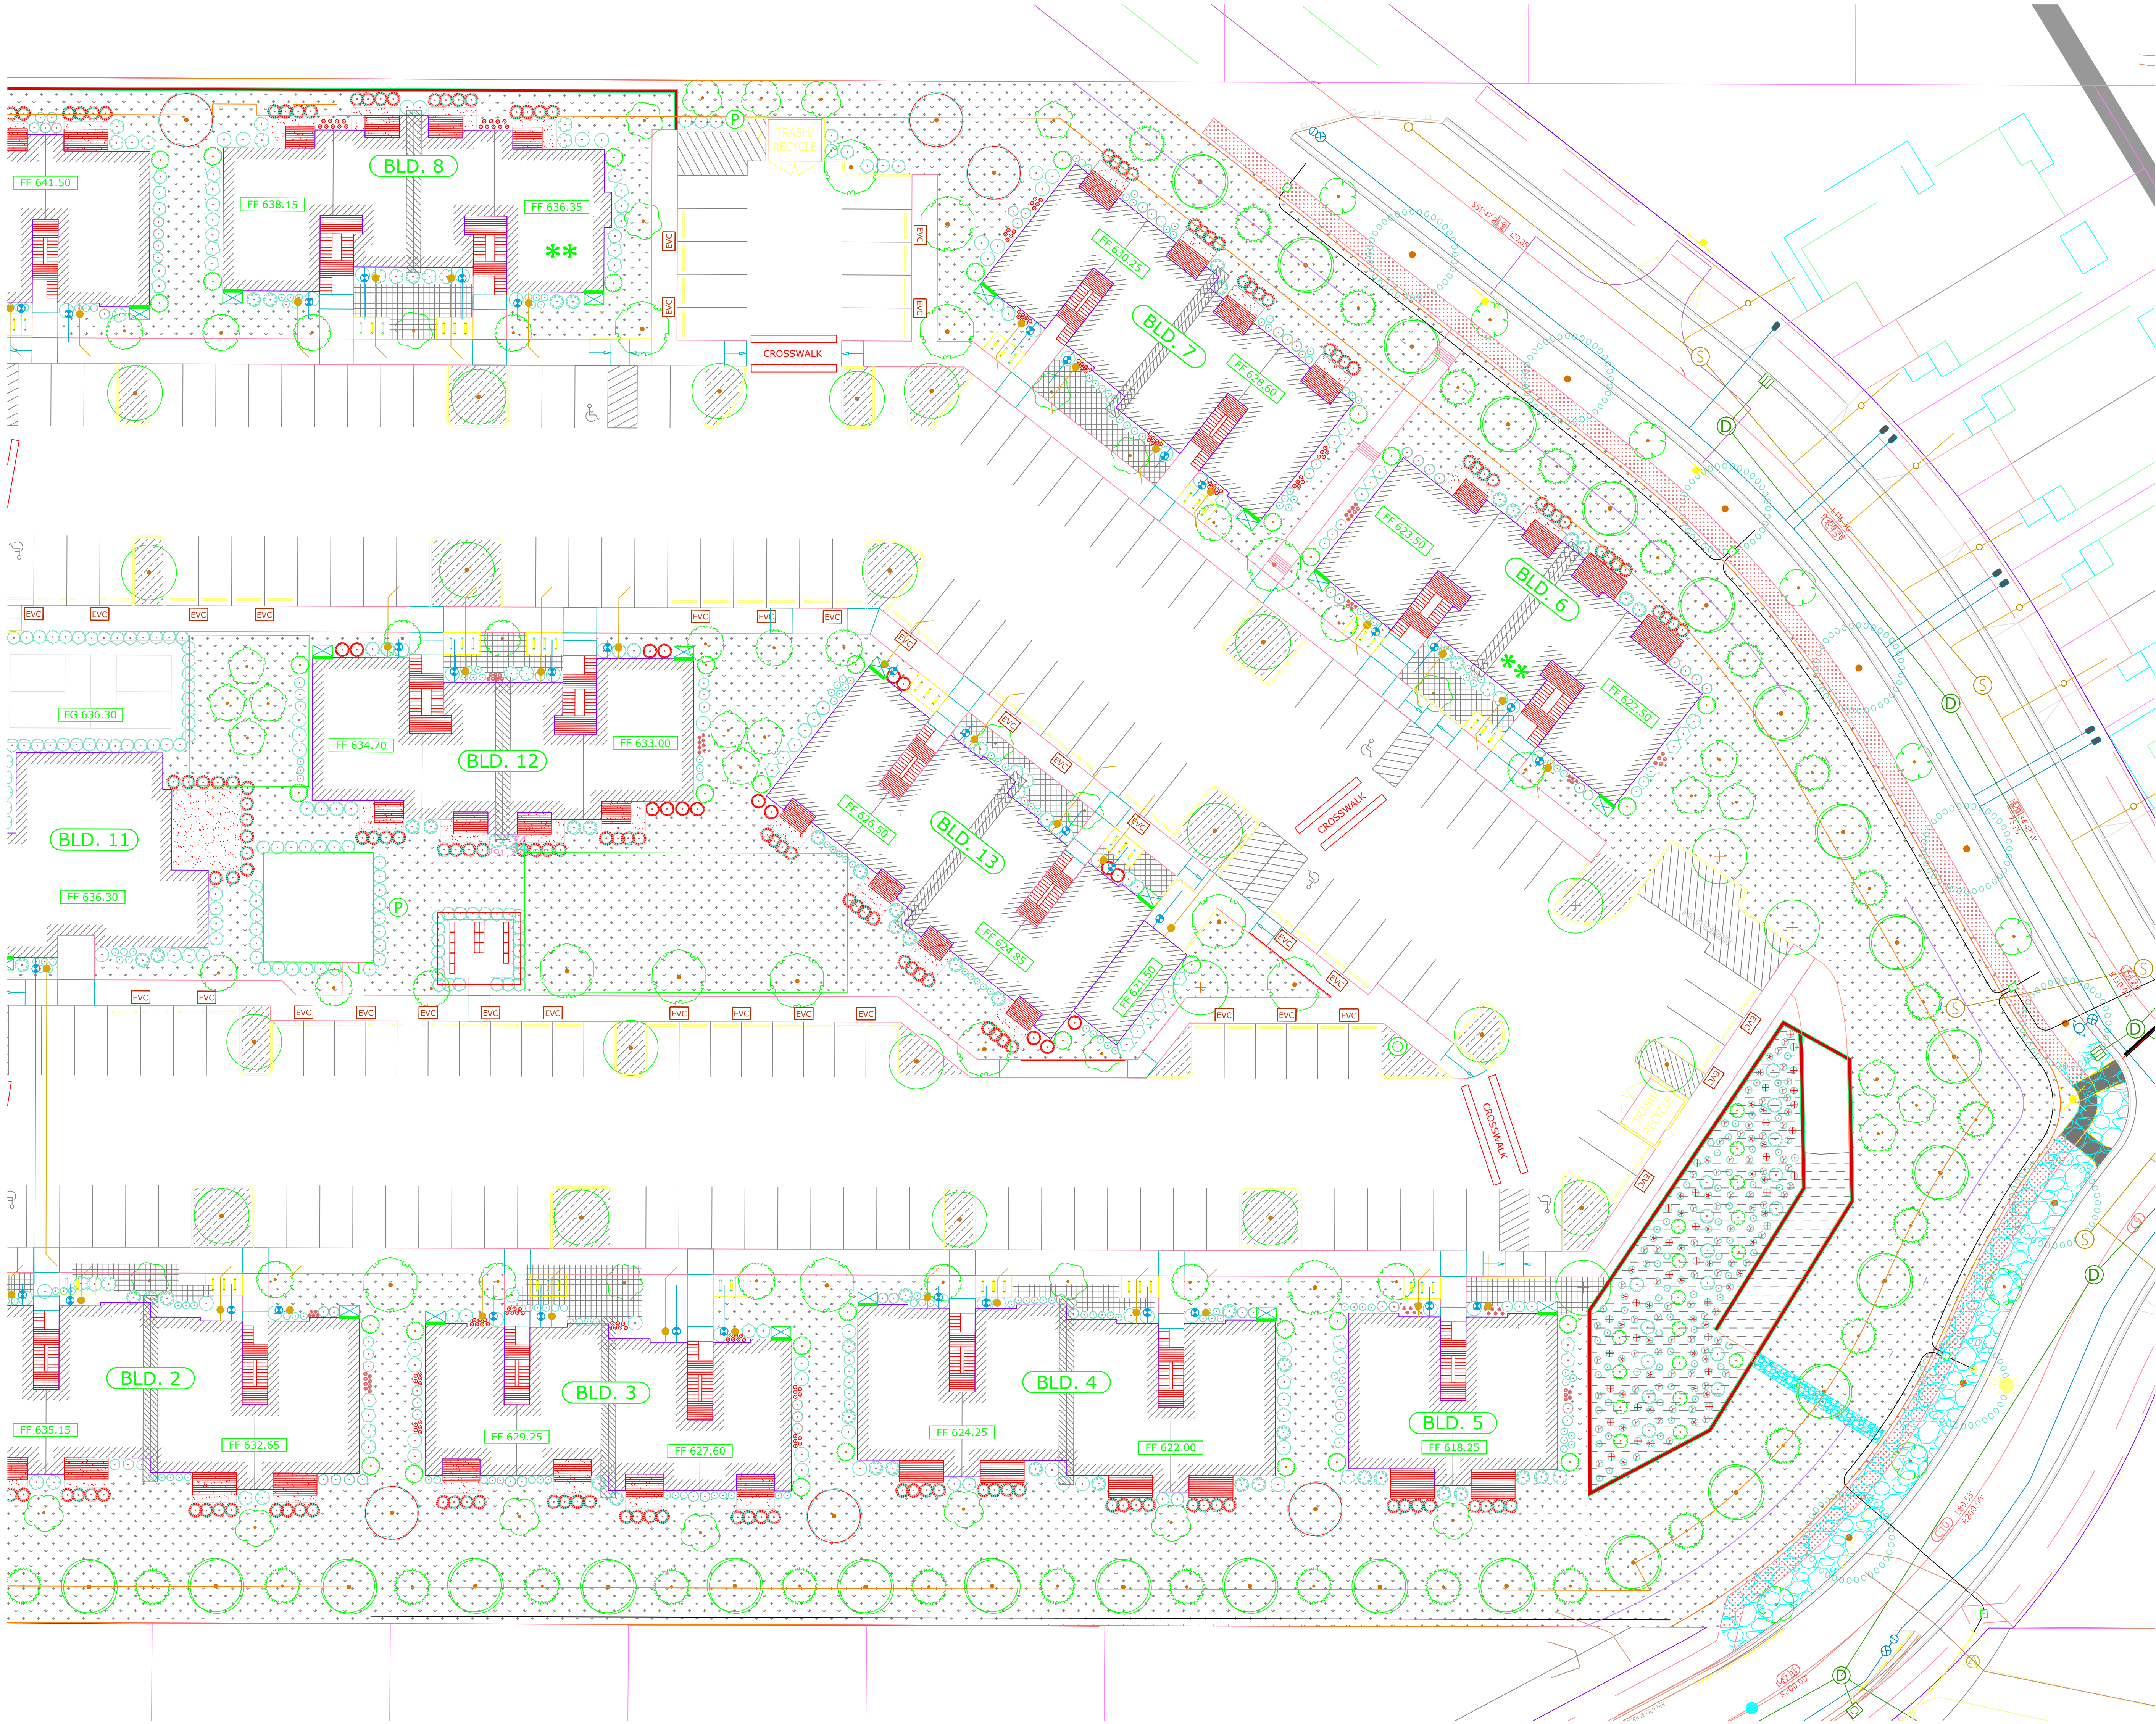


5701 GAFFIN RD SE NE
SALEM, OR
97317
503-399-8066
GREENACRESLANDSCAPEINC.COM

LIBERTY ROAD
APARTMENTS WEST

PLANTING PLAN



SCALE:

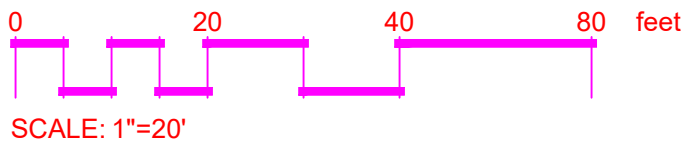

JULY 23, 2024

NO.	REVISION / ISSUE	DATE
-----	------------------	------

L1.3

SHEET 3 OF 4