


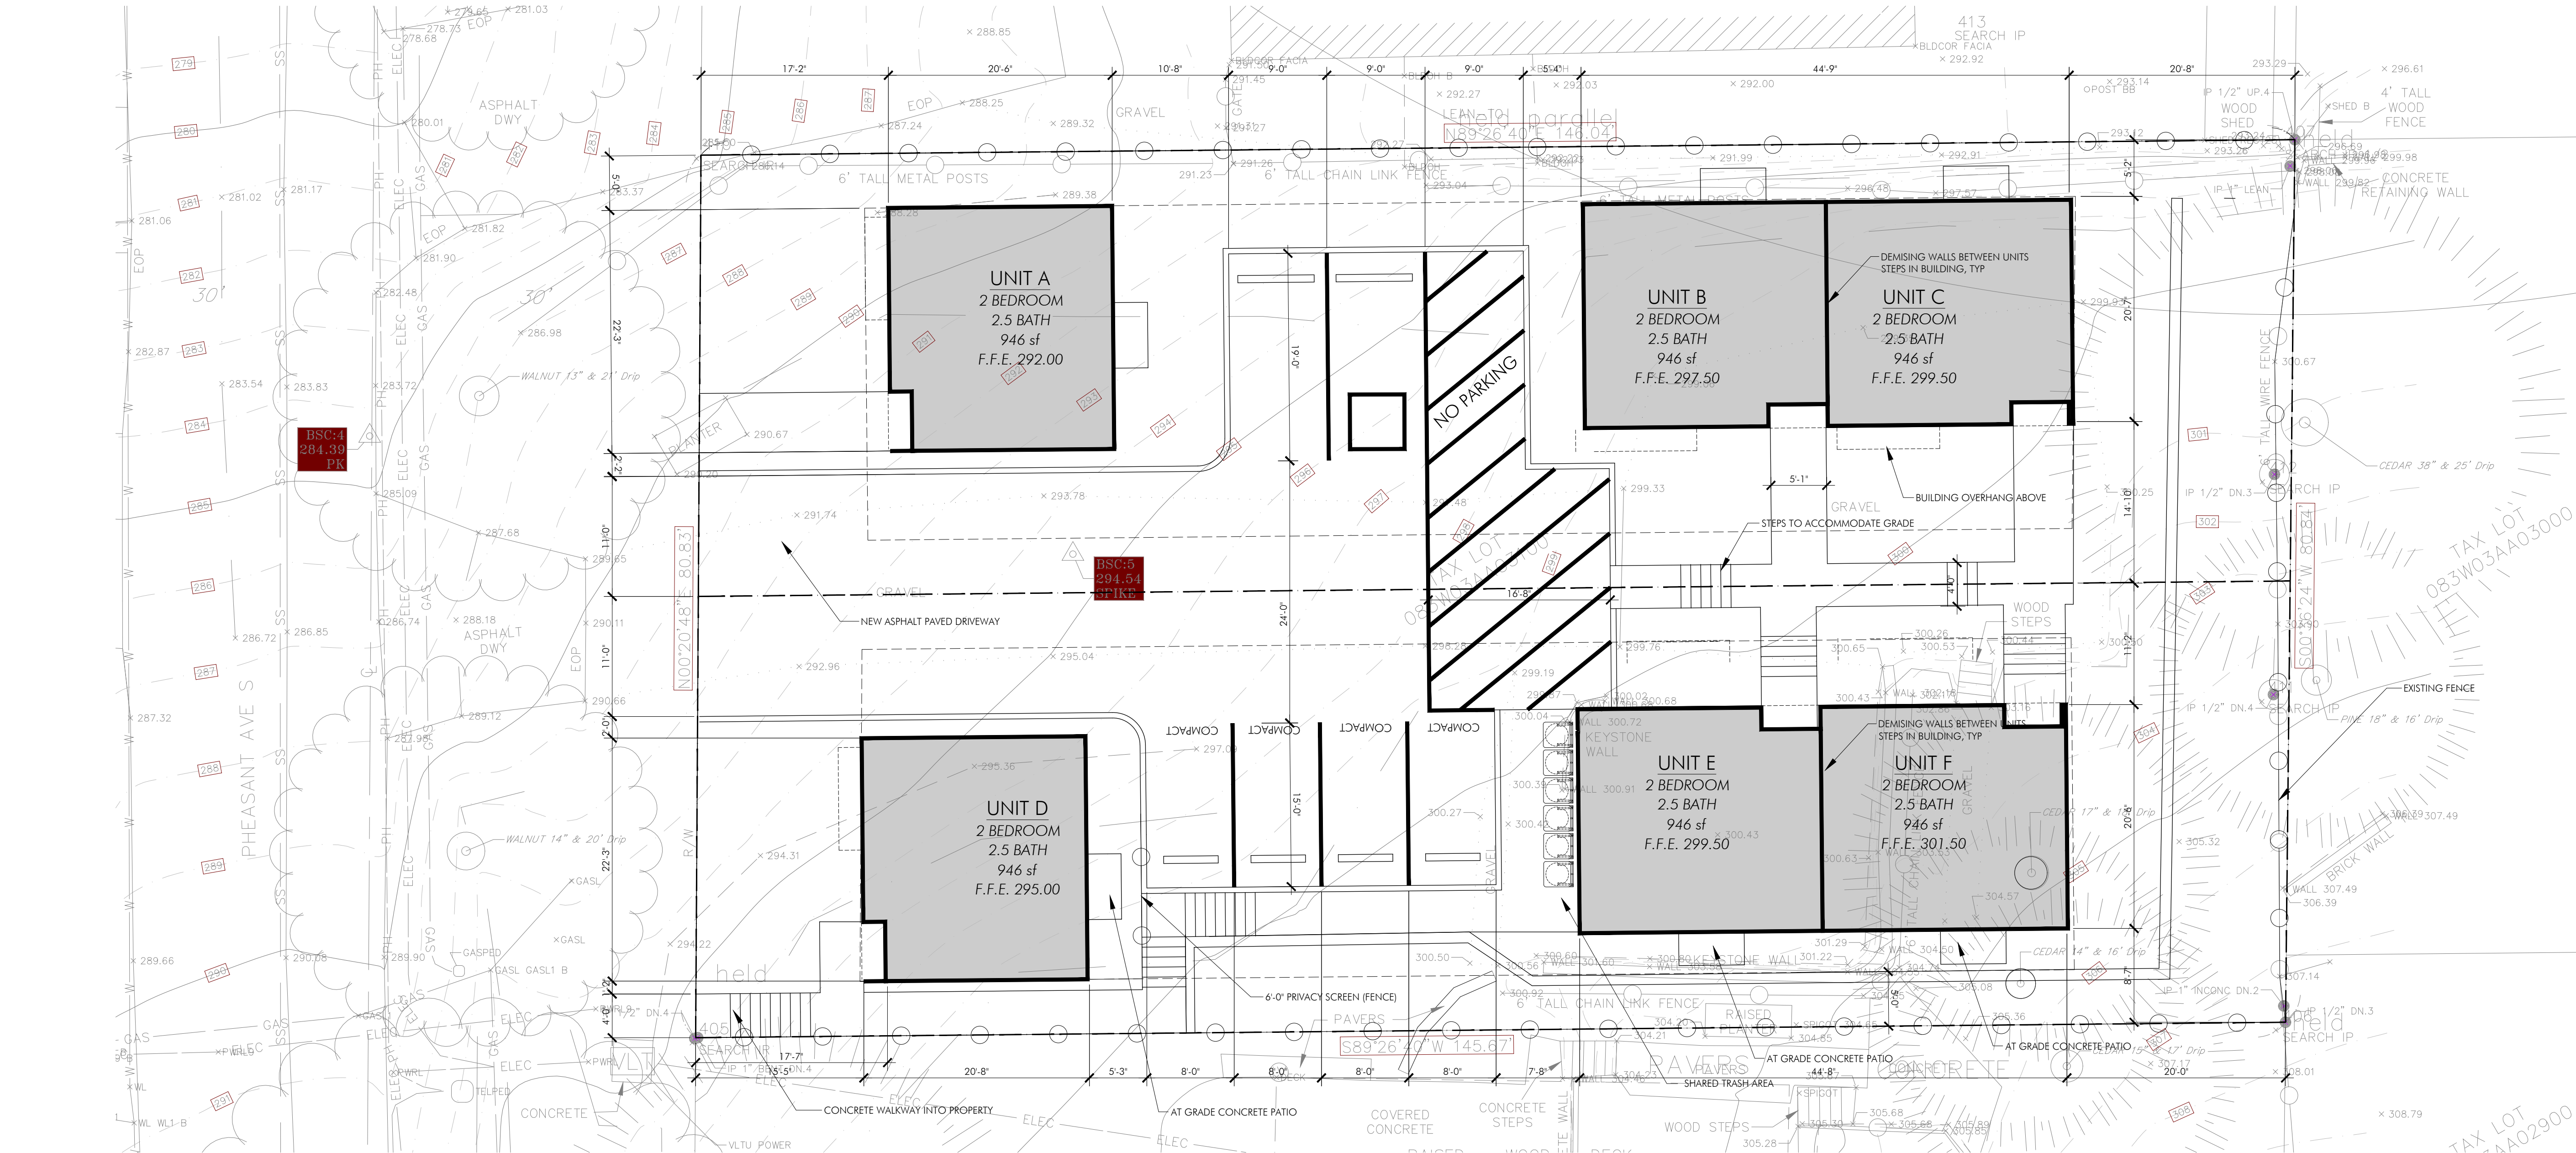

1 SITE PLAN
0' 2' 4' 8' 16' 24'
1/8" = 1'-0" @ 22 x 34